
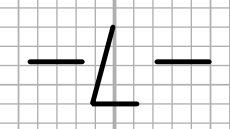


6/23/16

0 5 10	PROJ. REFERENCE NO.	SHEET NO.
	U-6036	X-16

150 140 130 120 110 100 90 80 70 60 50 40 30 20 10 0 10 20 30 40 50 60 70 80 90 100 110 120 130 140 150

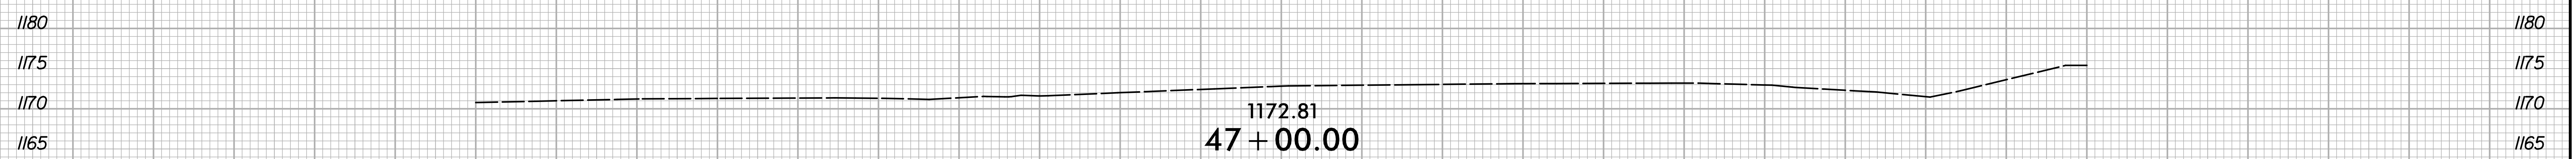

150 140 130 120 110 100 90 80 70 60 50 40 30 20 10 0 10 20 30 40 50 60 70 80 90 100 110 120 130 140 150

I:\30\2023
X:\N\001\U-6036\Roadway\XSC\U-6036_Rdy_xp.L.dgn
User:smelvr