

09_08/2019



STATE	STATE PROJECT REFERENCE NO.	SHEET NO.	TOTAL SHEETS
N.C.	BR-0069	1	109
STATE PROJ. NO.	F.A. PROJ. NO.	DESCRIPTION	
67069.1.1	N/A	PE	
67069.2.1	N/A	ROW/UTIL	
67069.3.1	N/A	CONST	

STATE OF NORTH CAROLINA
DIVISION OF HIGHWAYS
CASWELL COUNTY

**LOCATION: BRIDGE NO. 160001 OVER COUNTRY LINE CREEK ON
US 158 /NC 86**
TYPE OF WORK: GRADING, DRAINAGE, PAVING, AND STRUCTURES


TIP PROJECT: BR-0069

CONTRACT: C204762

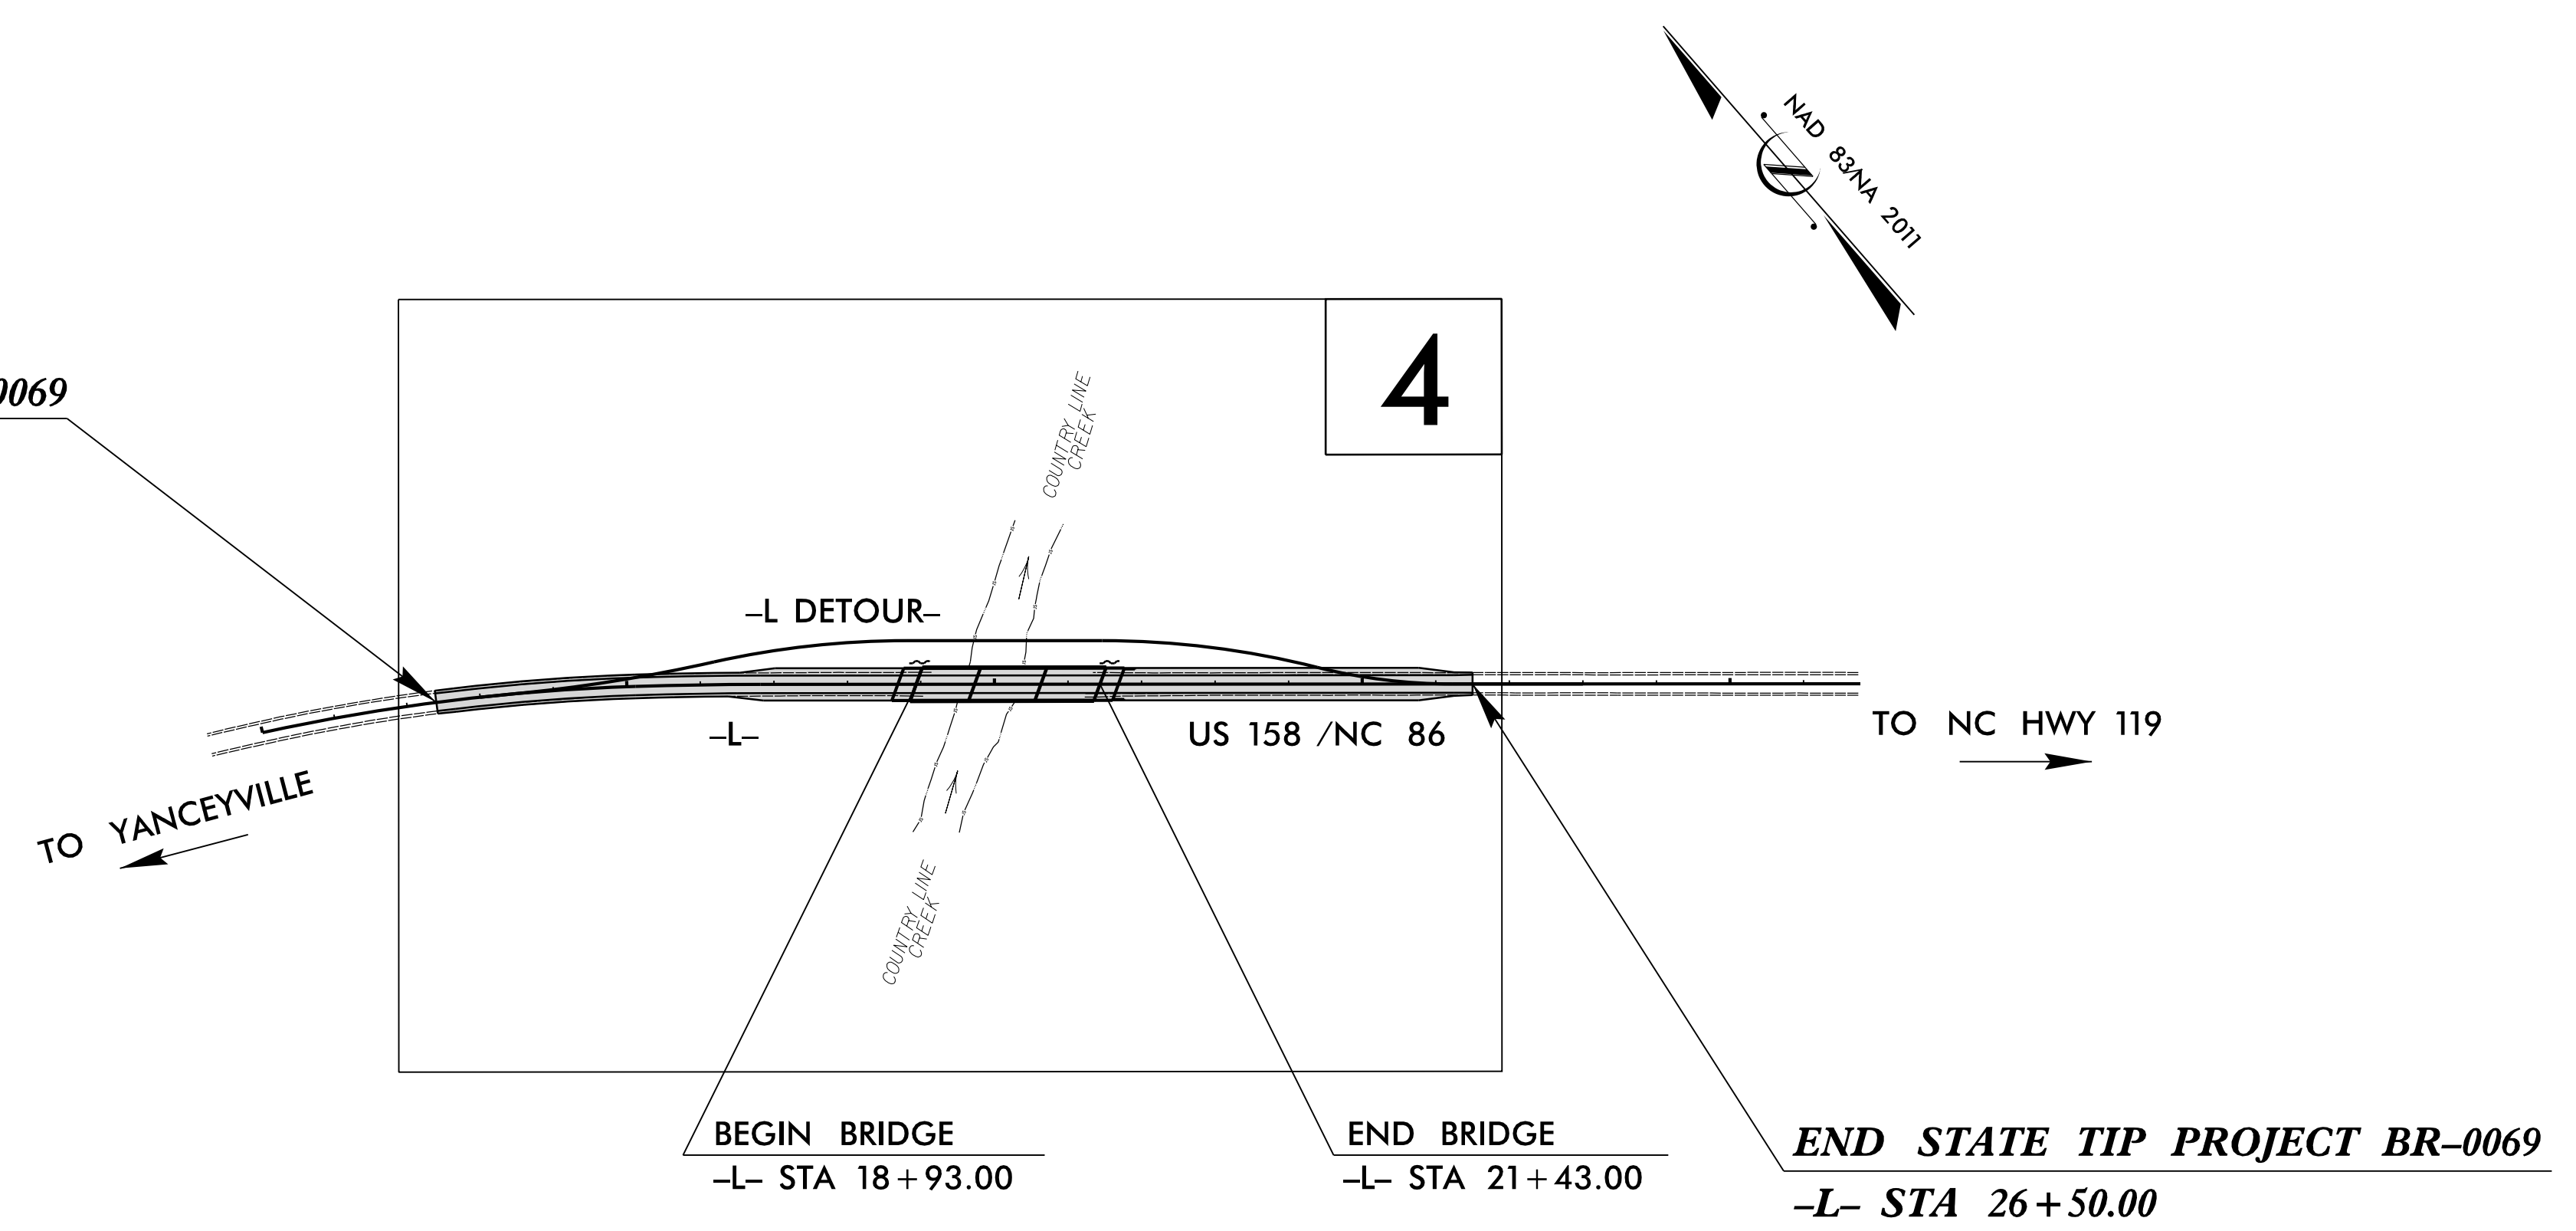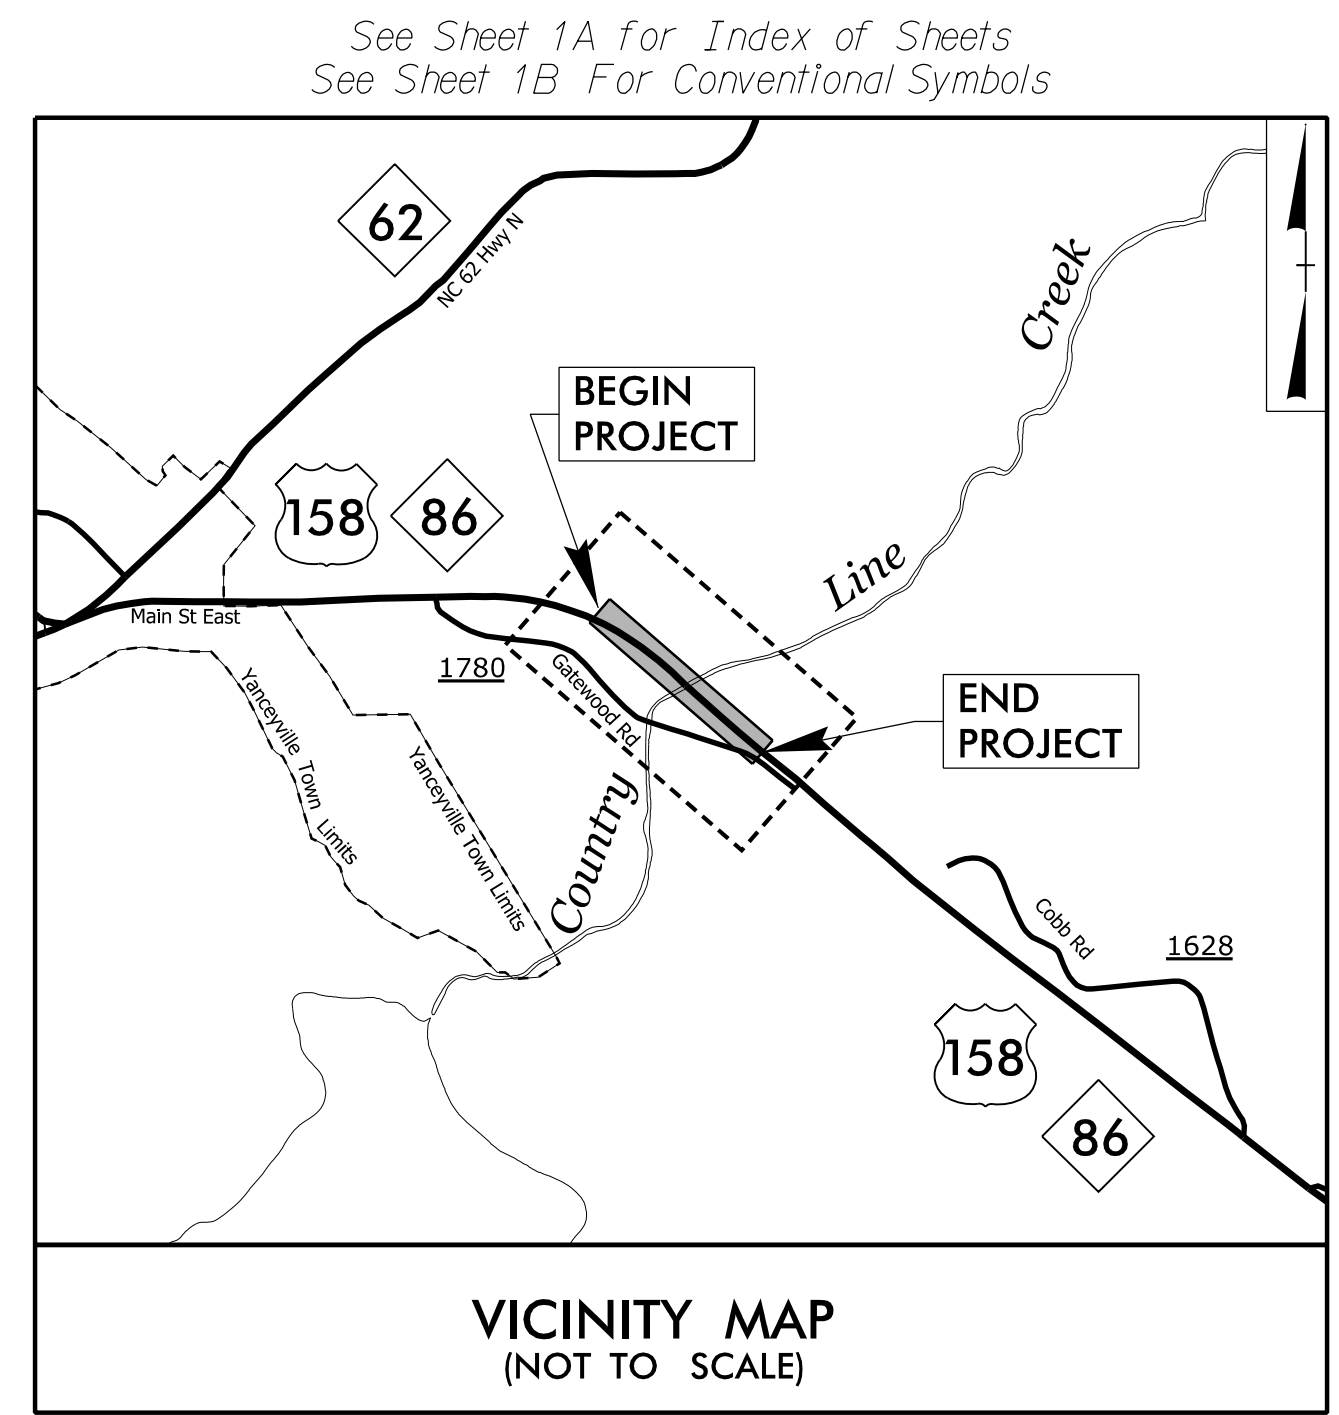

THIS IS A PARTIAL CONTROLLED ACCESS PROJECT WITH ACCESS BEING LIMITED TO POINTS SHOWN ON THE PLANS.

DOCUMENT NOT CONSIDERED FINAL
UNLESS ALL SIGNATURES COMPLETED

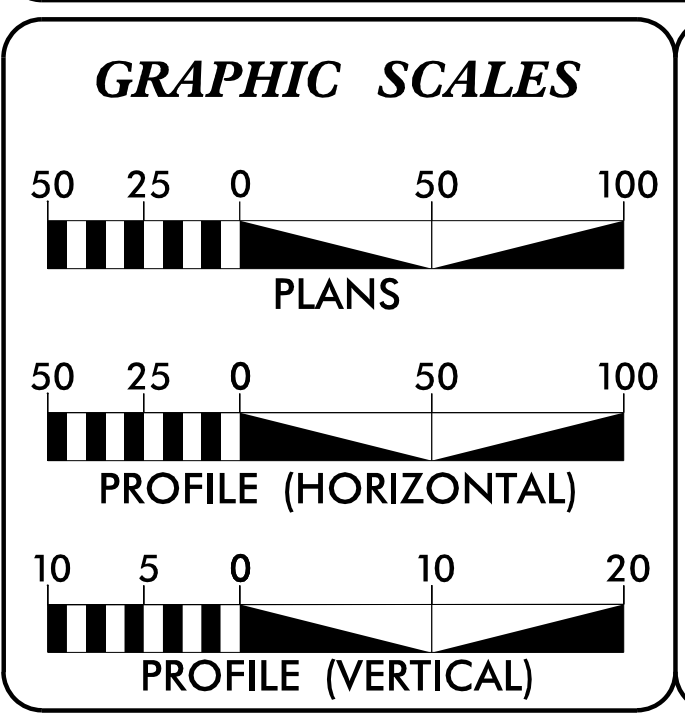

DESIGN DATA

ADT 2024 =	8,600
ADT 2044 =	10,100
K =	TBD %
D =	TBD %
T =	10 % *
V =	60 MPH
* TTST =	6% DUAL 4%
FUNC CLASS =	PRINCIPAL RURAL ARTERIAL
	-REGIONAL TIER

PROJECT LENGTH

LENGTH ROADWAY TIP PROJECT BR-0069	=	0.220
LENGTH STRUCTURE TIP PROJECT BR-0069	=	0.047
TOTAL LENGTH TIP PROJECT BR-0069	=	0.267

Prepared for NCDOT in the Office of:

moffatt & nichol
4700 FALLS OF NEUSE ROAD, SUITE 300
RALEIGH, NORTH CAROLINA 27609
(919) 781-4626 VOICE (919) 781-4869 FAX
NC License NO.: F-0105

2024 STANDARD SPECIFICATIONS

RIGHT OF WAY DATE:
MARCH 15, 2023

LETTING DATE:
MAY 28, 2024

TRENT HUFFMAN, P.E.
PROJECT ENGINEER

GRAY MODLIN, P.E.
PROJECT DESIGN ENGINEER

DAVID STUTTS, P.E.
NCDOT CONTACT

HYDRAULICS ENGINEER

moffatt & nichol

DocuSigned by:
Justin Davenport 3/11/2024

TRENT E. HUFFMAN
P.E.

ROADWAY DESIGN ENGINEER

moffatt & nichol

DocuSigned by:
Trent Huffman 3/11/2024

TRENT E. HUFFMAN
P.E.

