


STATE OF NORTH CAROLINA  
DIVISION OF HIGHWAYS

**TRANSPORTATION MANAGEMENT PLAN**

**CASWELL COUNTY**

**LOCATION: BRIDGE NO. 160001 OVER COUNTRY LINE CREEK ON US 158/NC 86**

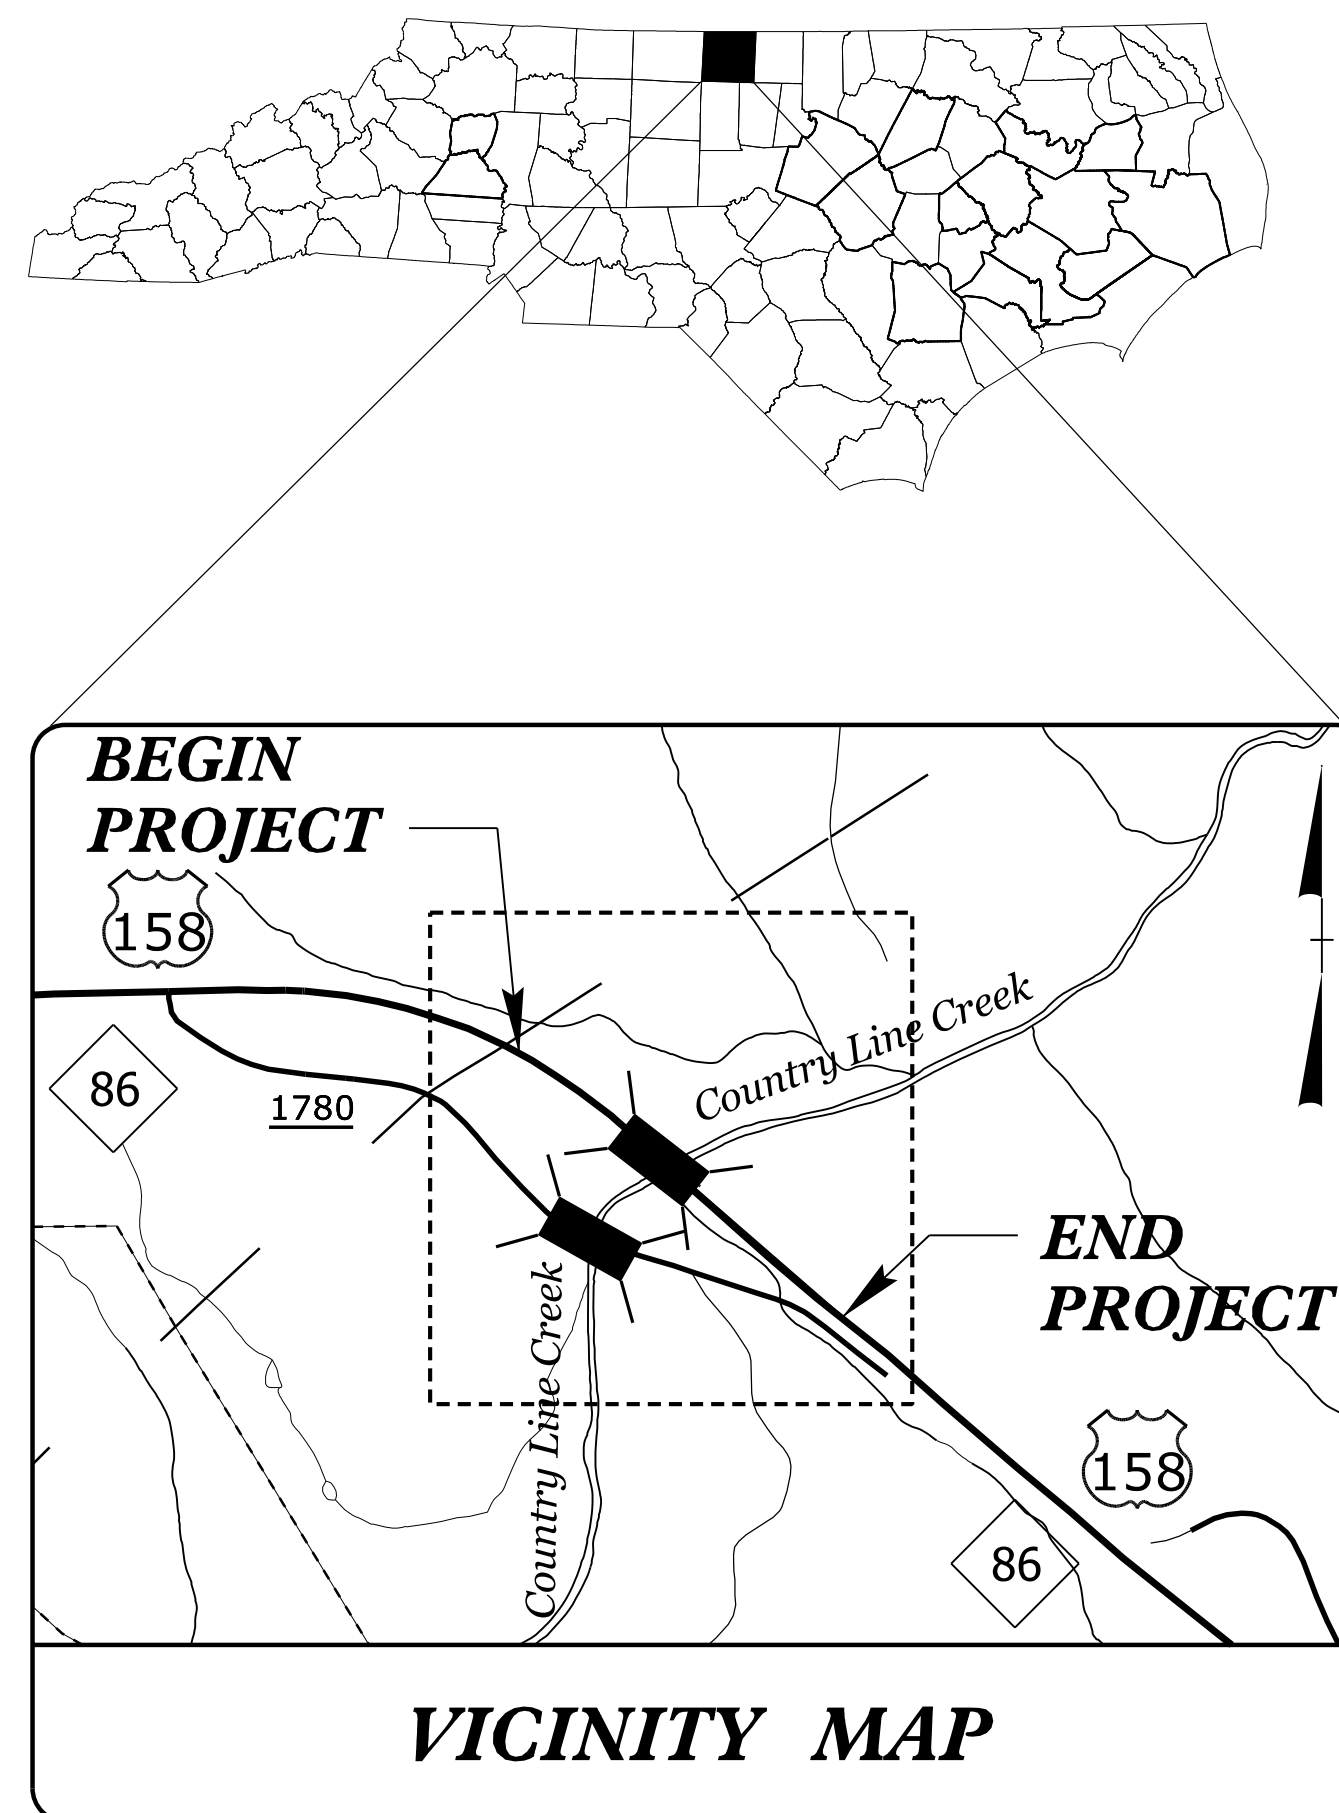

**INDEX OF SHEETS**

<u>SHEET NO.</u>	<u>TITLE</u>
TMP-1	TITLE SHEET, VICINITY MAP, AND INDEX OF SHEETS
TMP-1A	LIST OF APPLICABLE ROADWAY STANDARD DRAWINGS, LEGEND AND TRAFFIC MANAGEMENT STRATEGY
TMP-1B	GENERAL NOTES AND LOCAL NOTES
TMP-2	PORTABLE CONCRETE BARRIER AT SHORING LOCATION
TMP-2A	SHORING NOTES
TMP-3	TRAFFIC CONTROL PHASING
TMP-4 THRU TMP-7	PHASE 1 DETAILS
TMP-8 THRU TMP-11	PHASE 2 DETAILS
TMP-12 THRU TMP-13	PHASE 3 DETAILS

SHEET NO.  
TMP-1

**BR-0069**


**TIP PROJECT:**

**DOCUMENT NOT CONSIDERED FINAL  
UNLESS ALL SIGNATURES COMPLETED**

APPROVED: *Trent Huffman*

DATE: 2/5/2024

SEAL

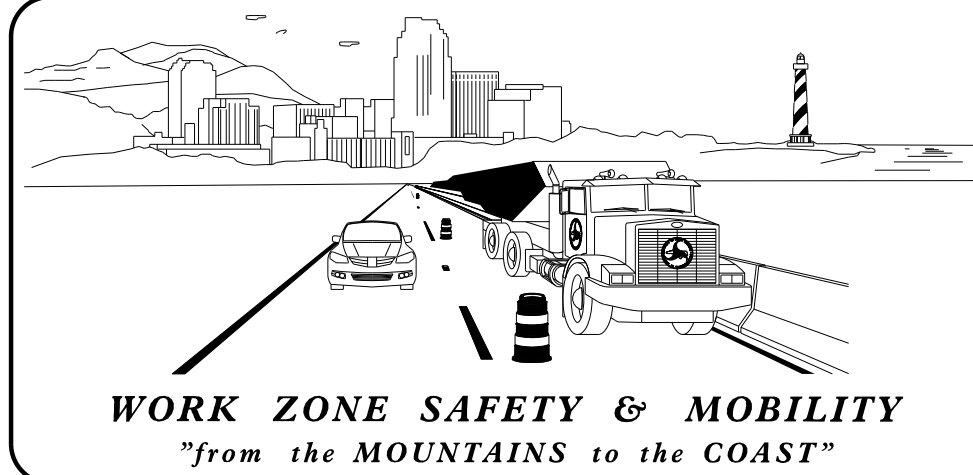

**PLANS PREPARED BY:**

**moffatt & nichol**  
4700 FALLS OF NEUSE ROAD, SUITE 300  
RALEIGH, NORTH CAROLINA 27609  
(919) 781-4626 VOICE (919) 781-4869 FAX  
NC License NO.: F-0105

**NCDOT CONTACTS:**

KEN THORNEWELL, PE  
**PROJECT ENGINEER**

JUSTIN BEAVER, PE  
**PROJECT DESIGN ENGINEER**

