
ROADWAY STANDARD DRAWINGS

THE FOLLOWING ROADWAY STANDARDS AS SHOWN IN "ROADWAY STANDARD DRAWINGS" -PROJECT SERVICES UNIT - N.C. DEPARTMENT OF TRANSPORTATION - RALEIGH, N.C., DATED JANUARY 2024 ARE APPLICABLE TO THIS PROJECT AND BY REFERENCE HEREBY ARE CONSIDERED A PART OF THESE PLANS:

STD. NO.	TITLE
1101.01	WORK ZONE ADVANCE WARNING SIGNS
1101.02	TEMPORARY LANE CLOSURES
1101.03	TEMPORARY ROAD CLOSURES
1101.05	WORK ZONE VEHICLE ACCESSES
1101.11	TRAFFIC CONTROL DESIGN TABLES
1110.01	STATIONARY WORK ZONE SIGNS
1110.02	PORTABLE WORK ZONE SIGNS
1130.01	DRUM
1145.01	BARRICADES
1150.01	FLAGGERS
1205.01	PAVEMENT MARKINGS - LINE TYPES AND OFFSETS
1205.02	PAVEMENT MARKINGS - TWO-LANE AND MULTI-LANE
1205.12	PAVEMENT MARKINGS - BRIDGES
1250.01	RAISED PAVEMENT MARKERS - INSTALLATION SPACI
1251.01	RAISED PAVEMENT MARKERS - PERMANENT AND TEMP
1261.01	GUARDRAIL AND BARRIER DELINEATORS - INSTALLA
1261.02	GUARDRAIL AND BARRIER DELINEATORS - TYPES AN
1262.01	GUARDRAIL END DELINEATION
1264.01	OBJECT MARKERS - TYPES
1264.02	OBJECT MARKERS - INSTALLATION

/27/2023 #\BA\|00||-|09\BR-0069\Traffic\TrafficContra|\TCP\BR0069 to tmp 0|a.

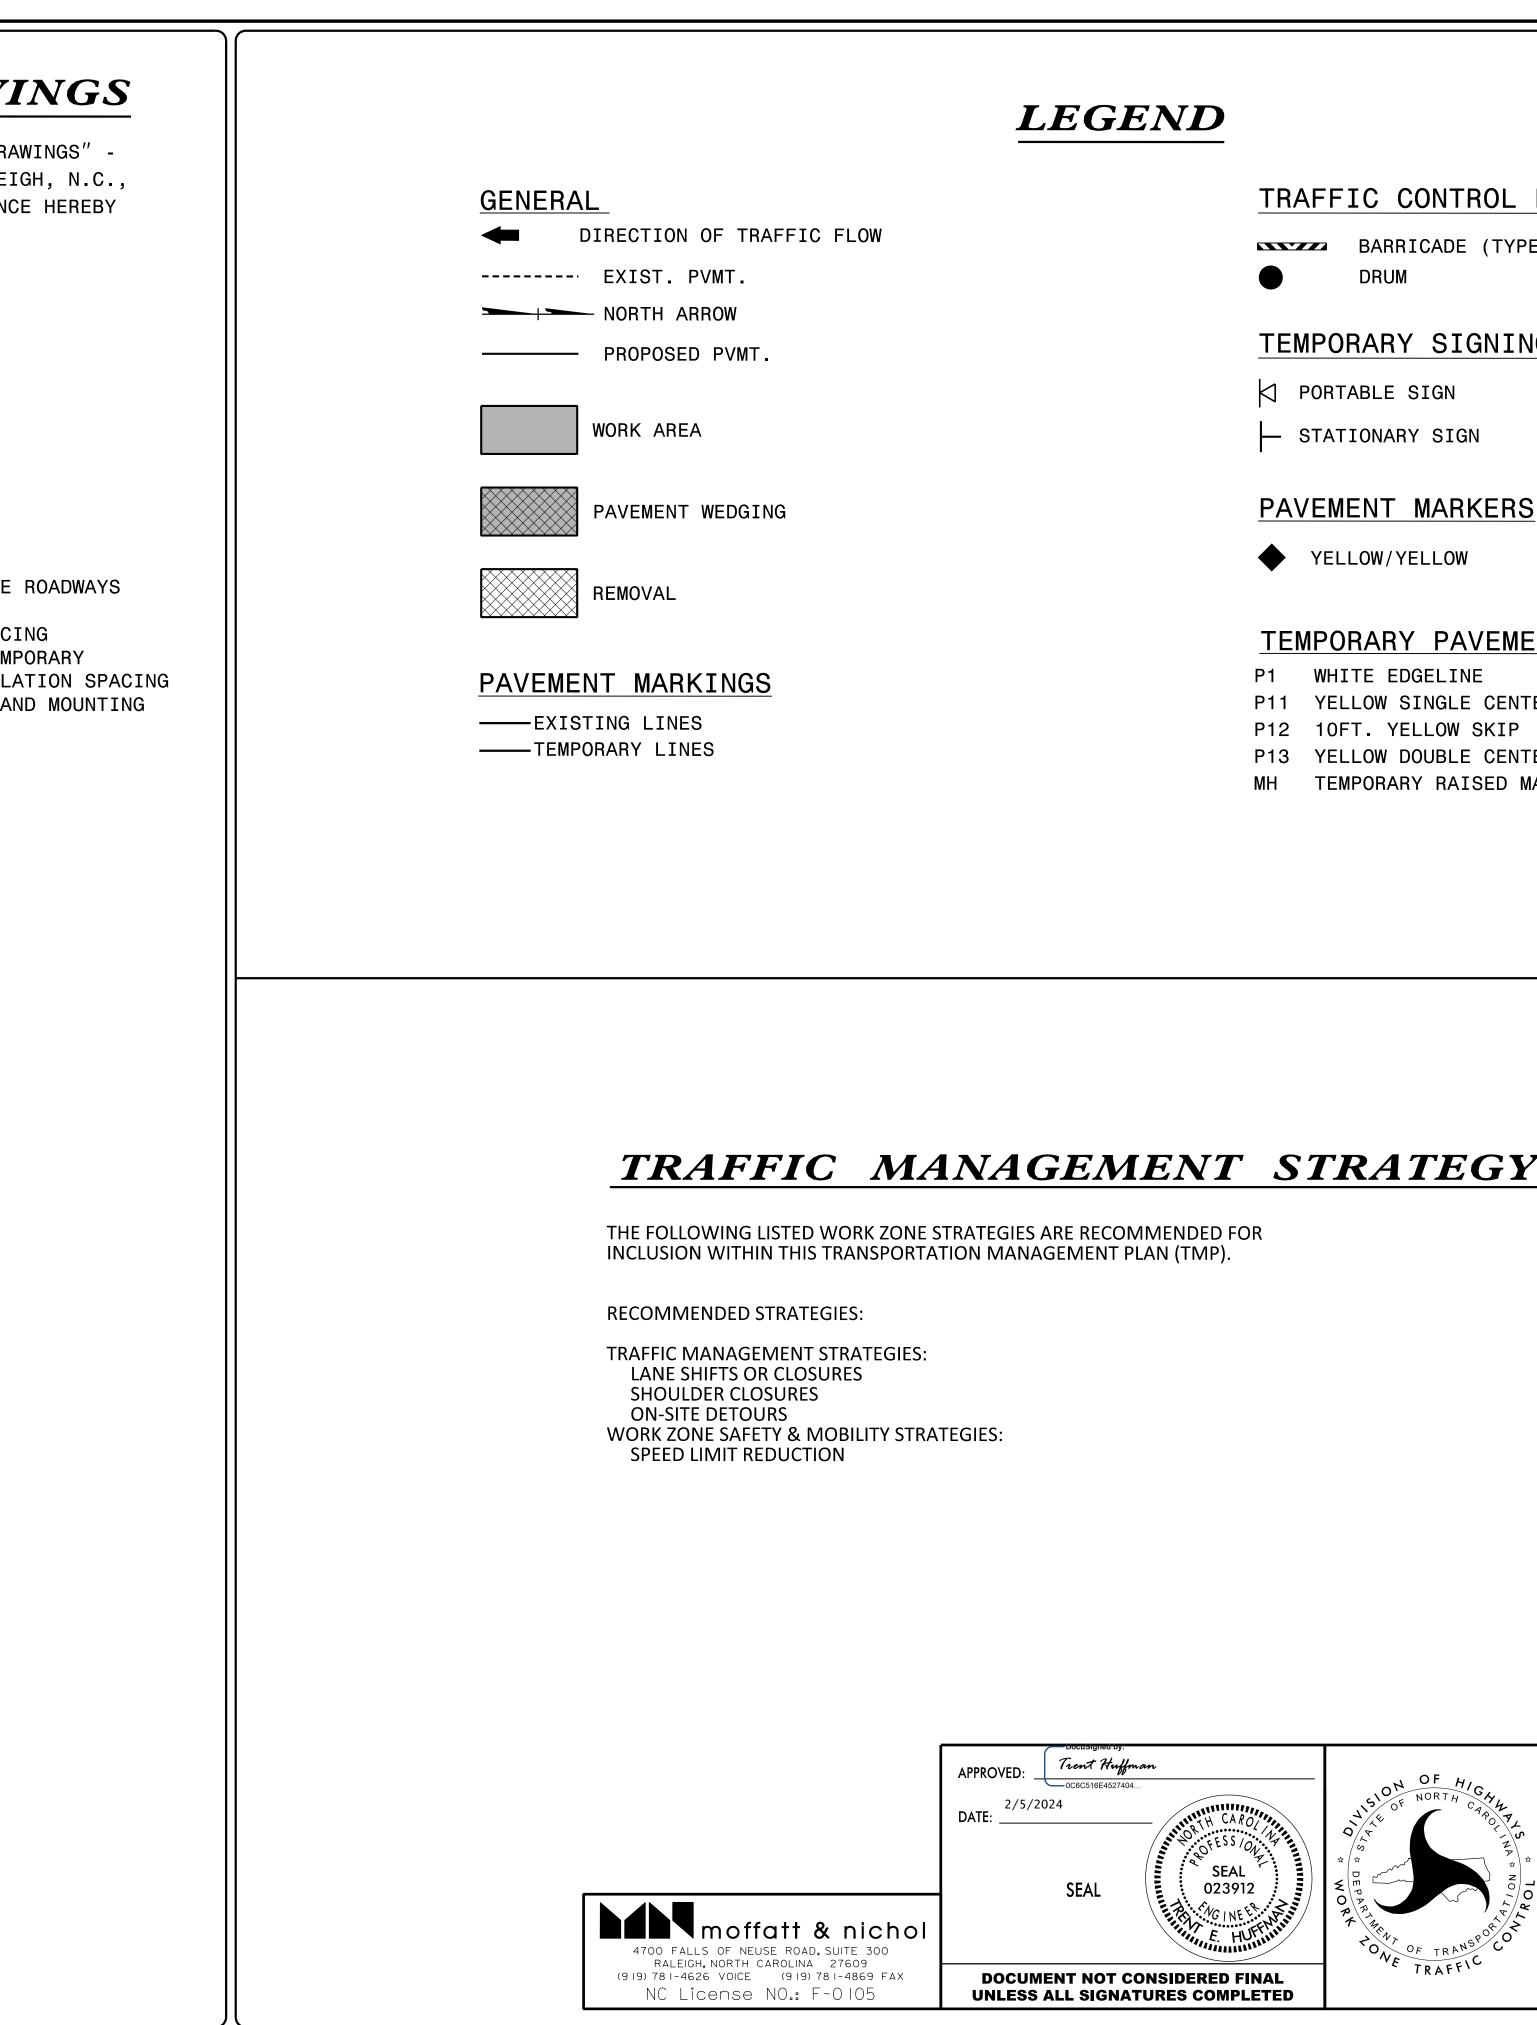

	PROJ. REFERENCE NO. SHEET NO.
	BR-0069 TMP-1A
TRAFFIC CONTROL DEVICES	_
BARRICADE (TYPE III) DRUM	
TEMPORARY SIGNING	
O PORTABLE SIGN	
- STATIONARY SIGN	
PAVEMENT MARKERS	
YELLOW/YELLOW	
	(PAINT 4") (PAINT 4") (PAINT 4") (PAINT 4")
STRATEGY	
)R	

ROADWAY STANDARD DRAWINGS, LEGEND & TRAFFIC MANAGEMENT STRATEGY