




PLAN OF WING (W3)

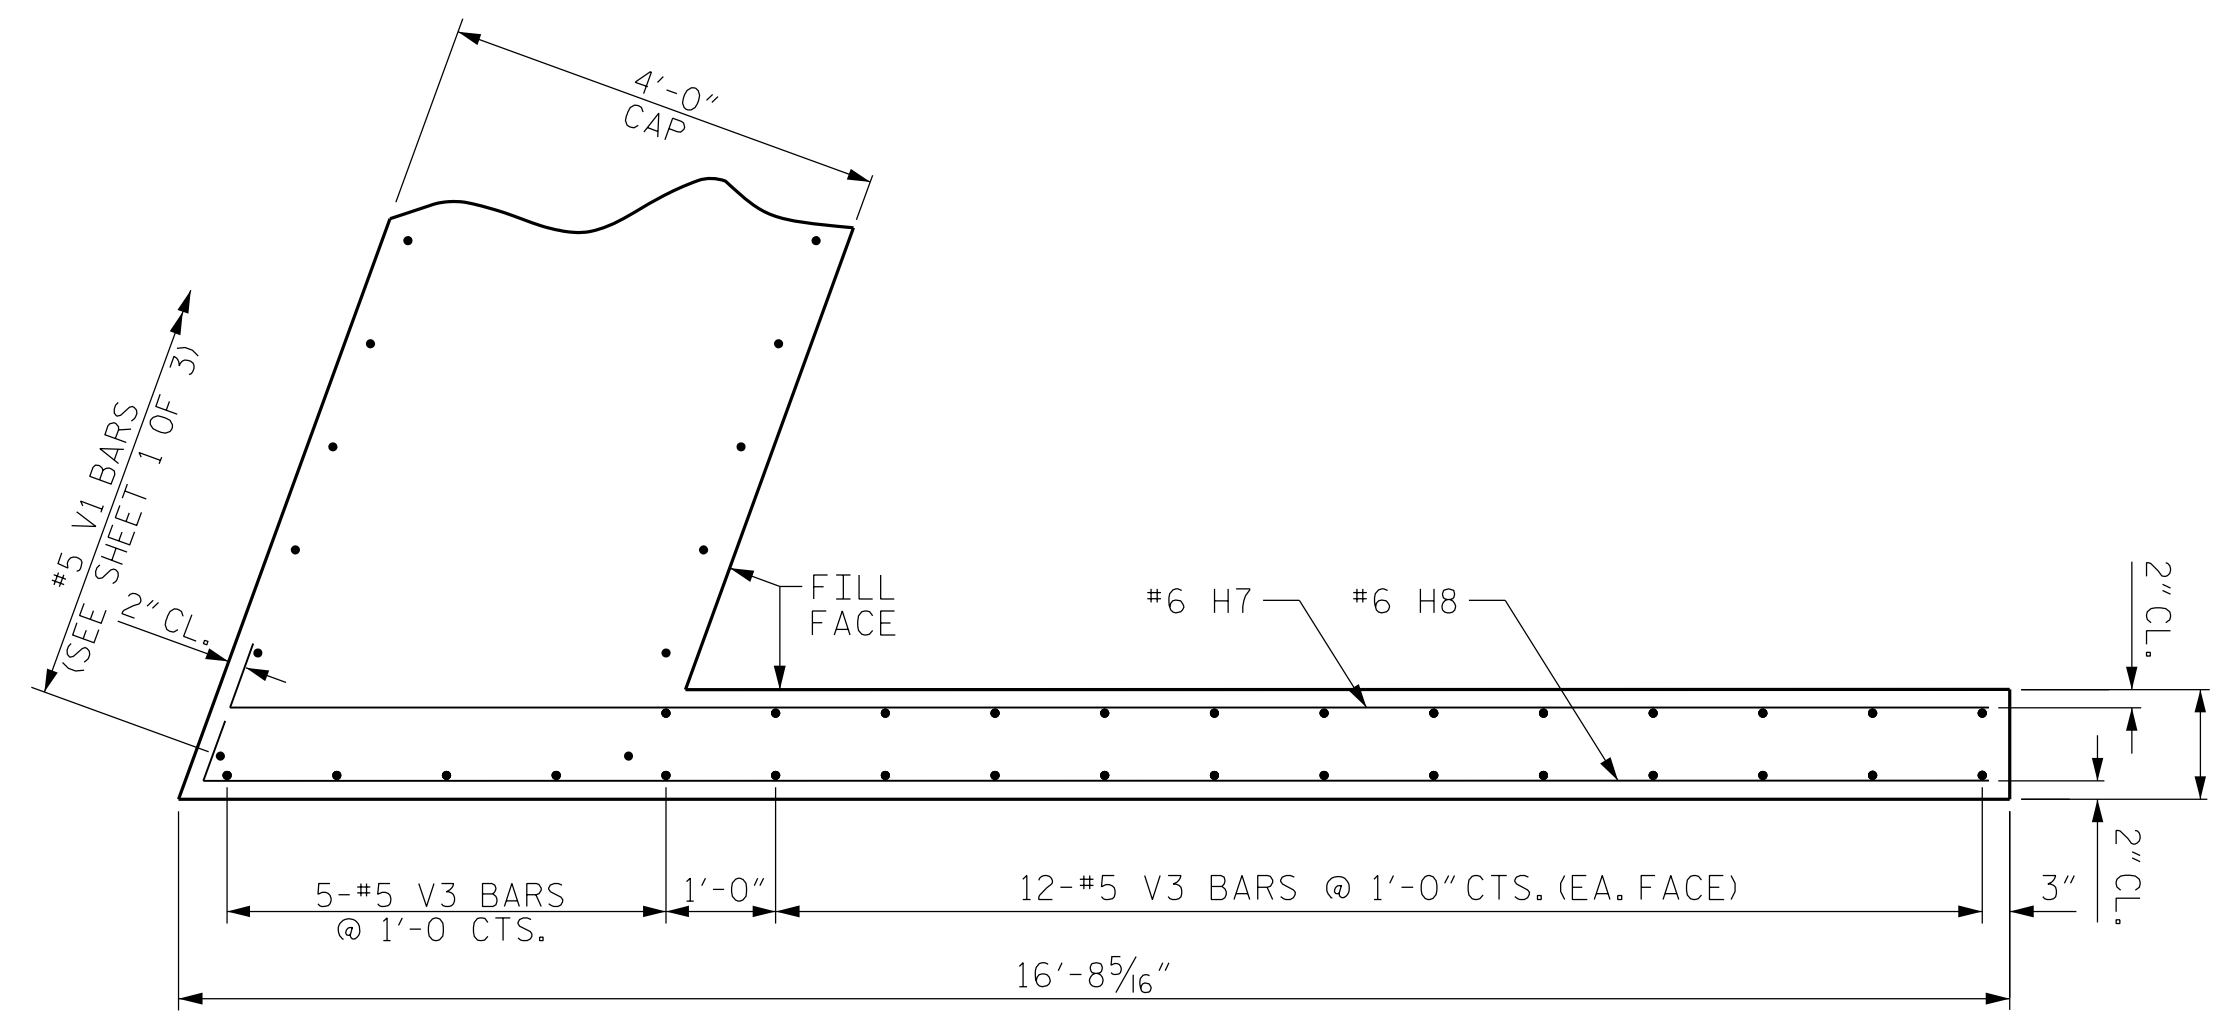

PLAN OF WING (W4)

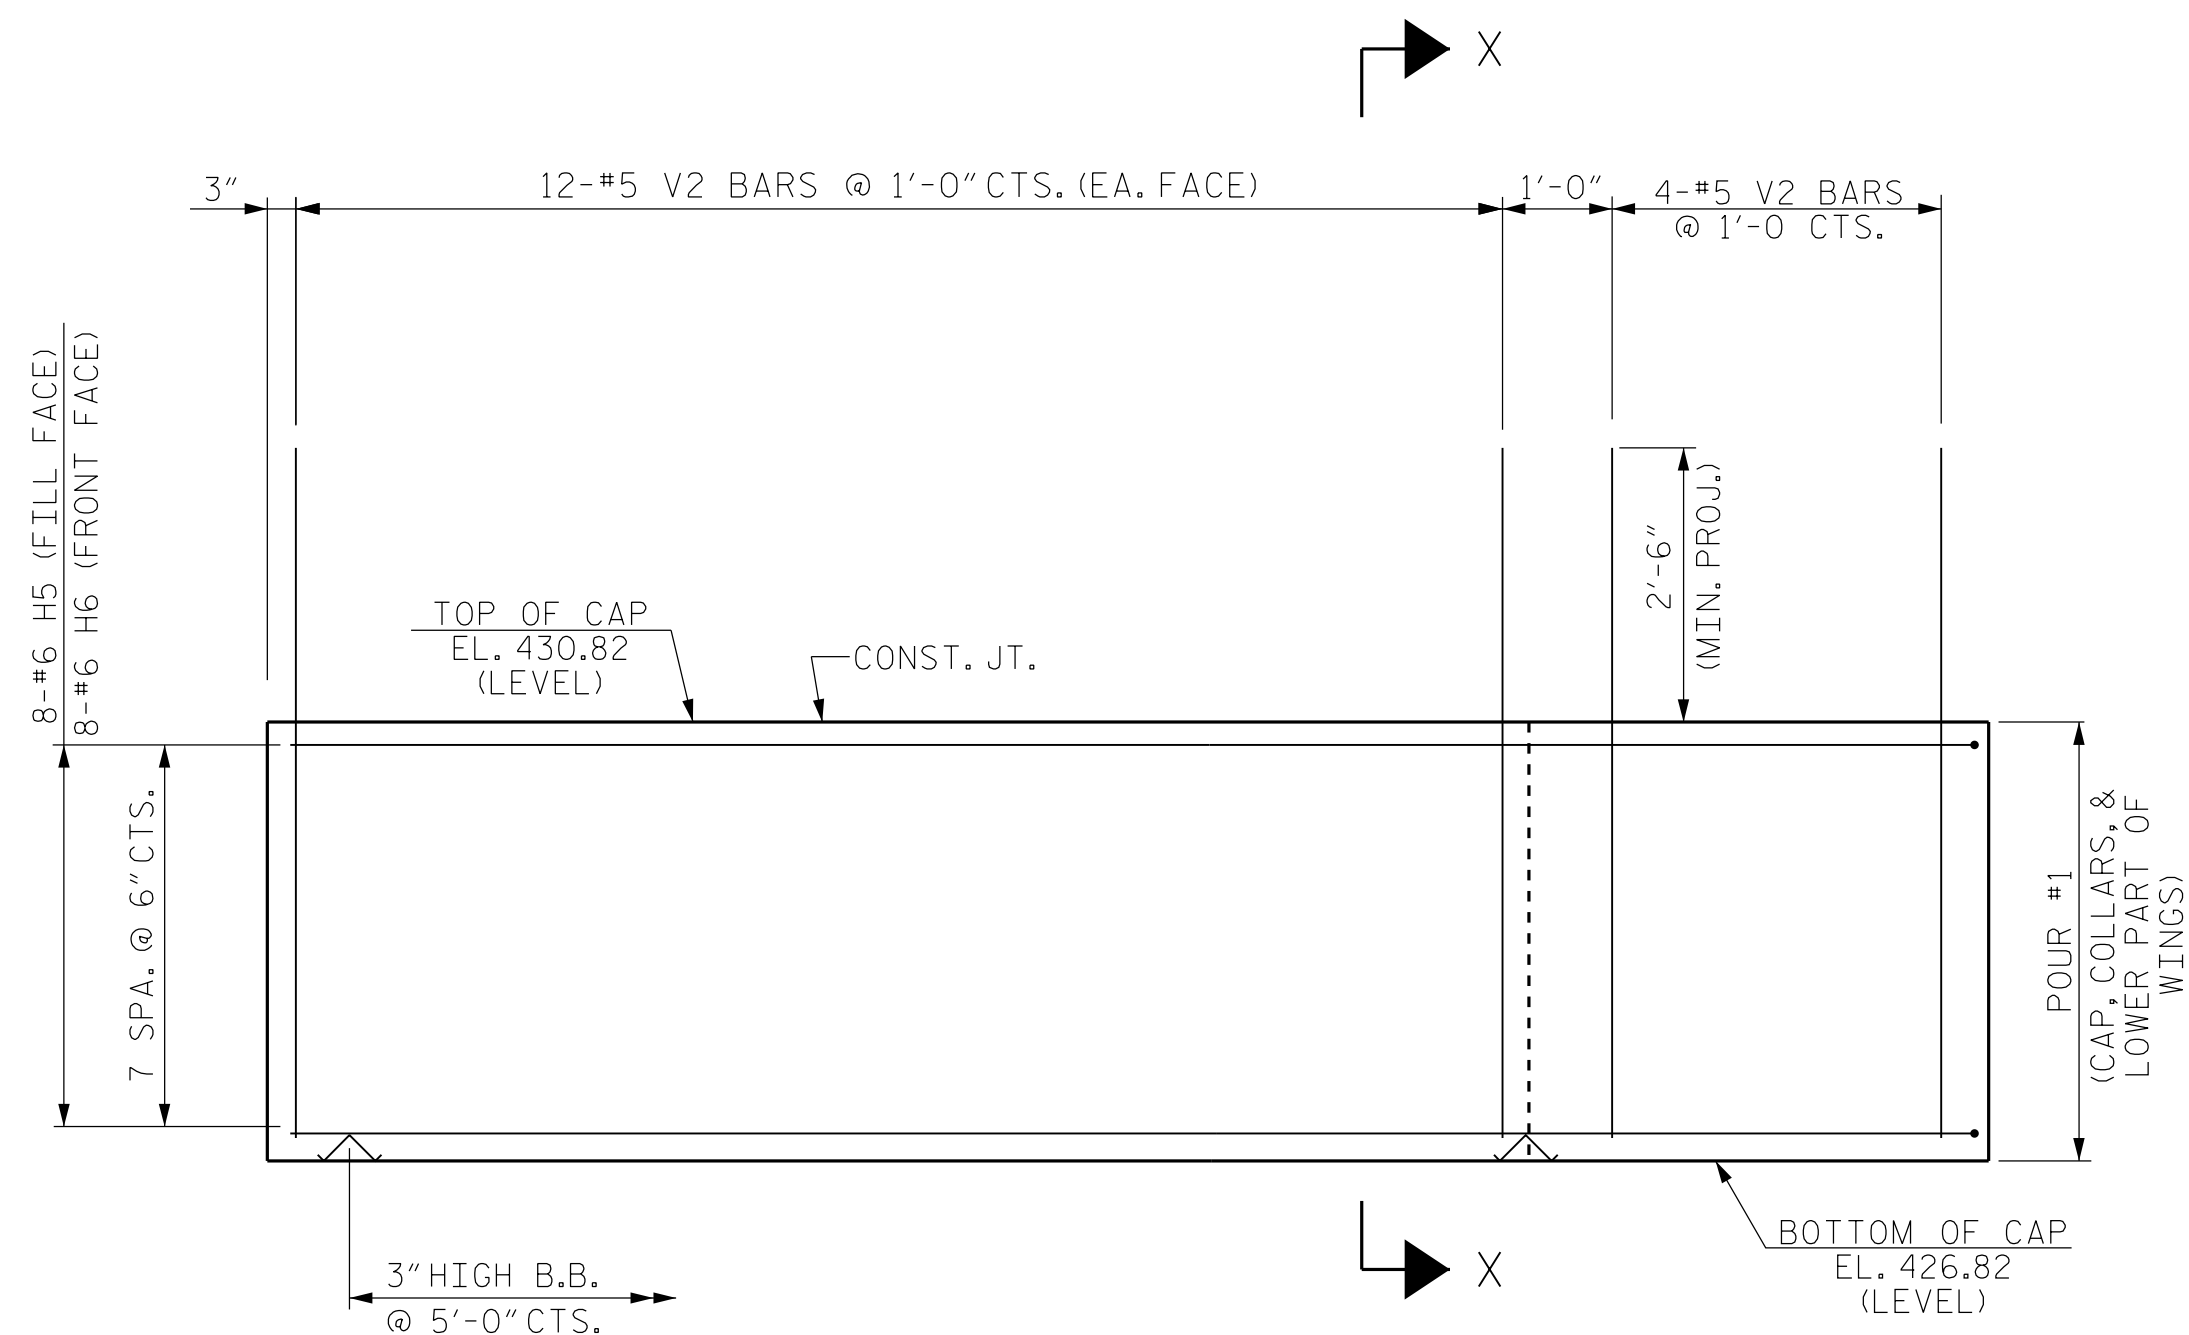


ELEVATION OF WING (W3)

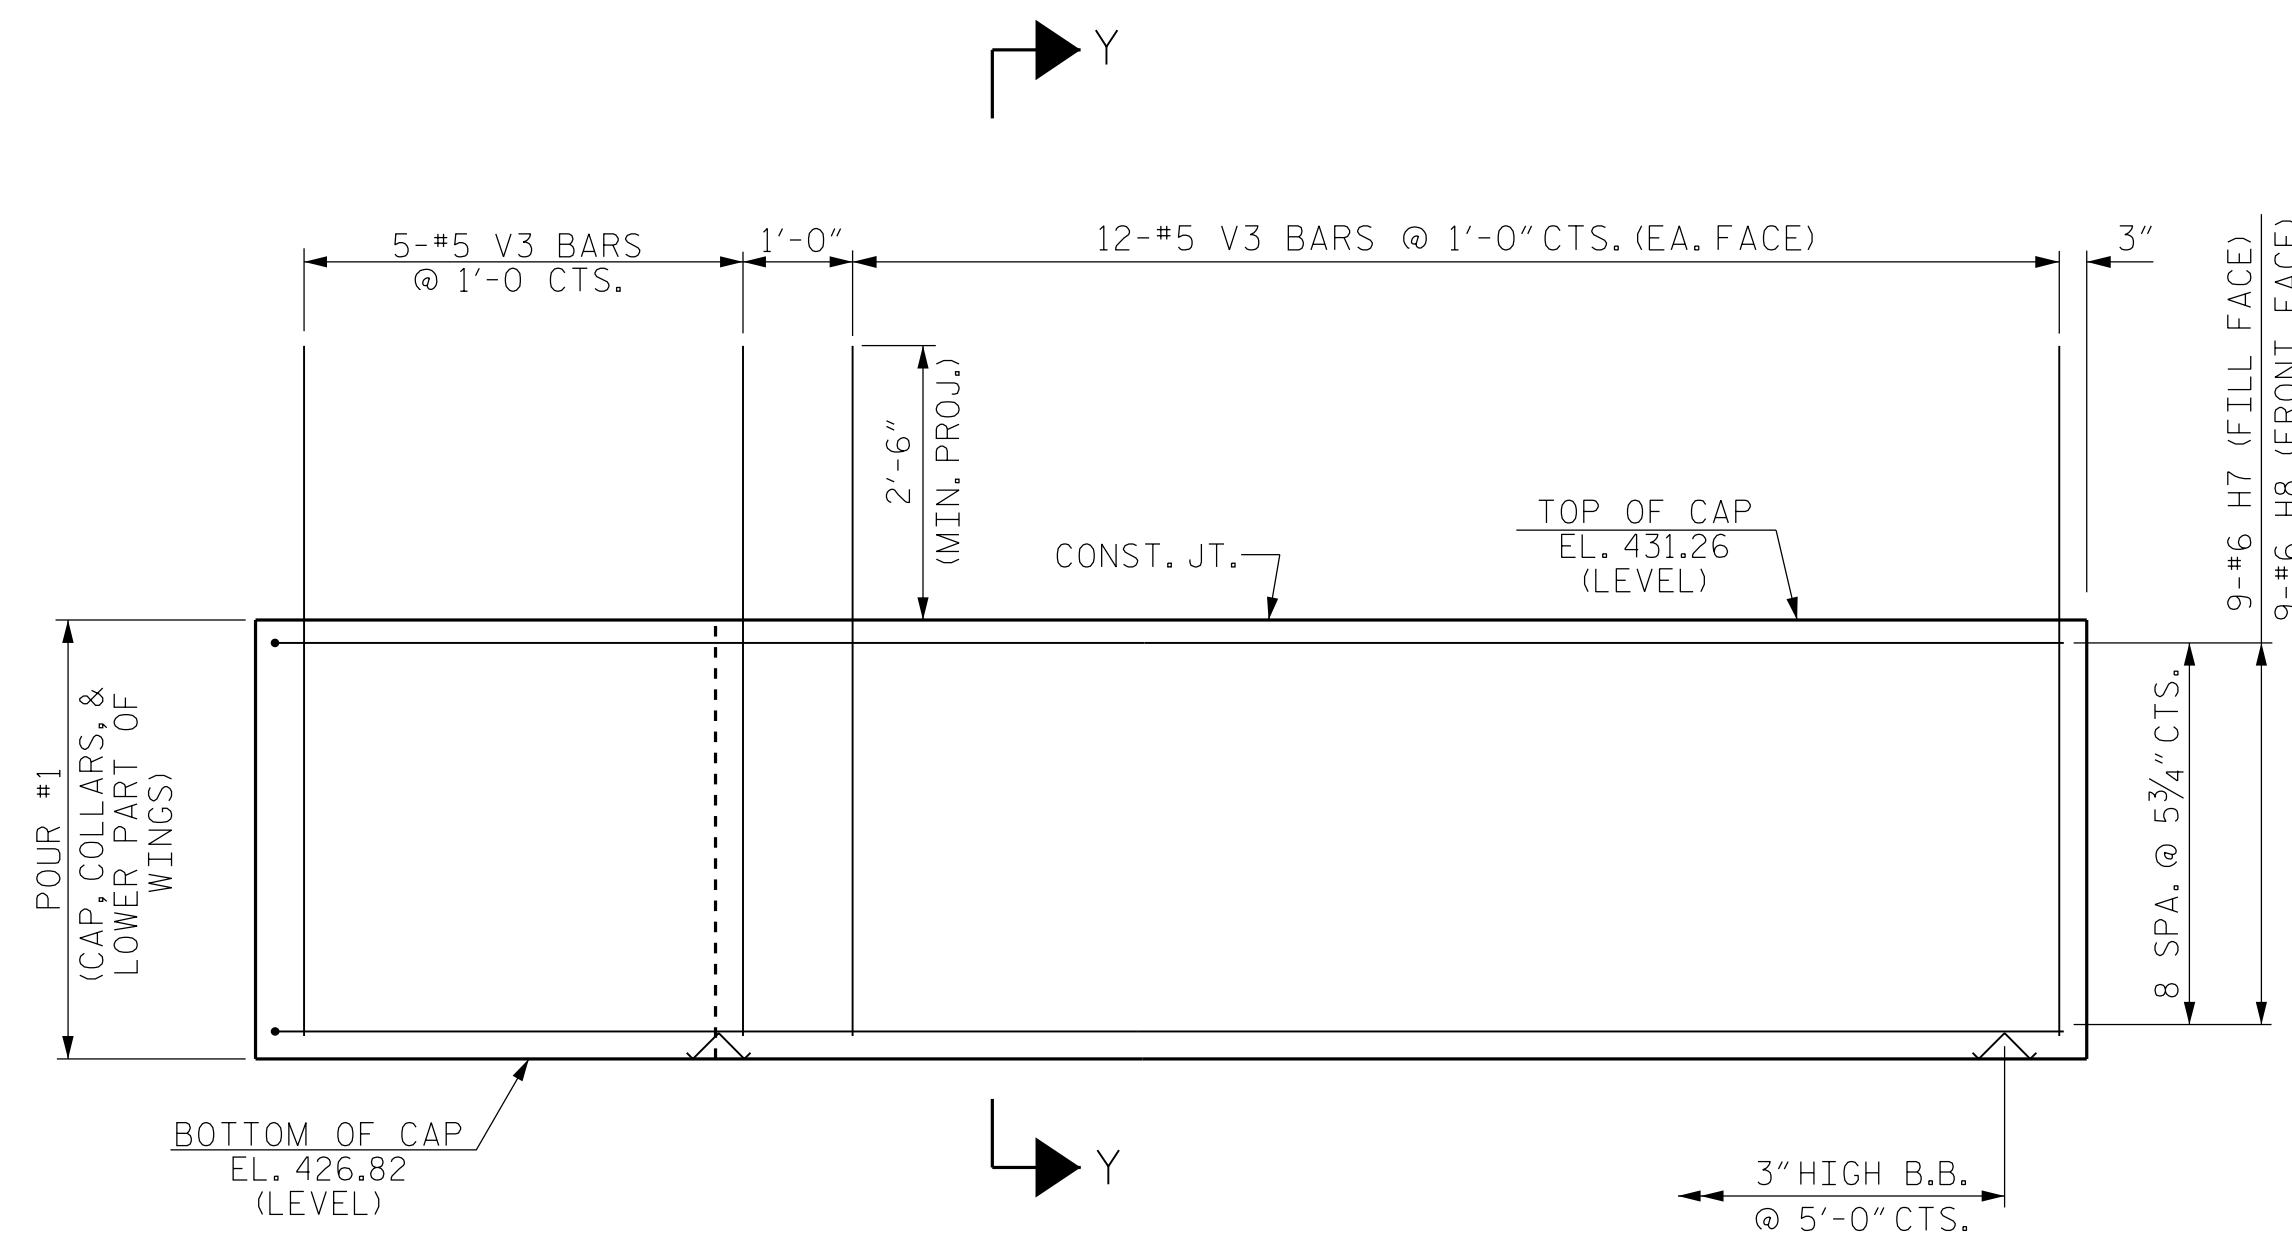


ELEVATION OF WING (W4)

WING DETAILS

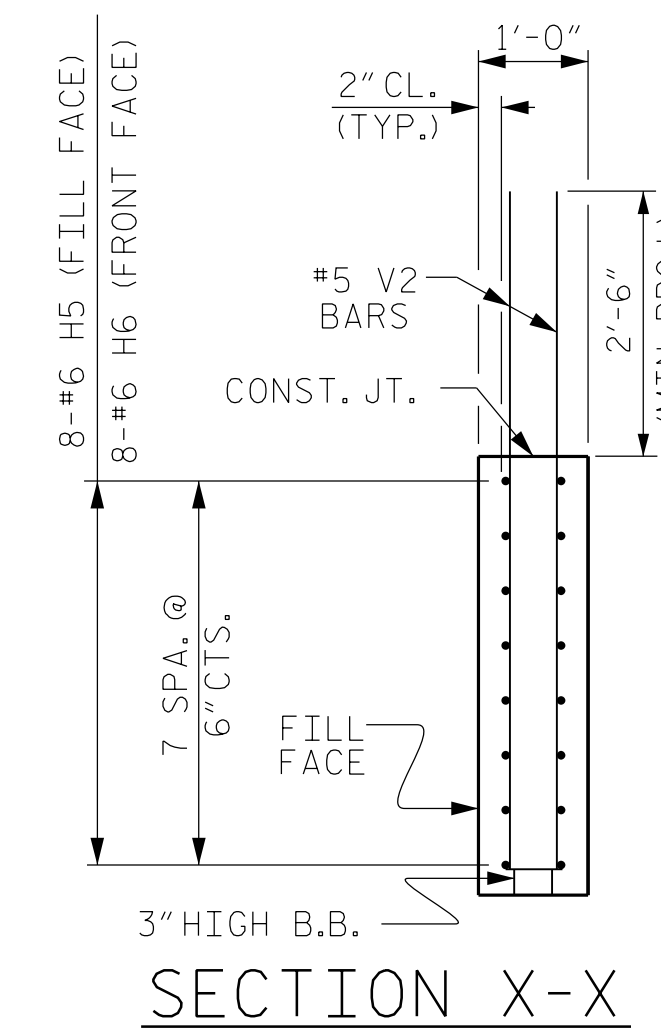


SECTION X-X

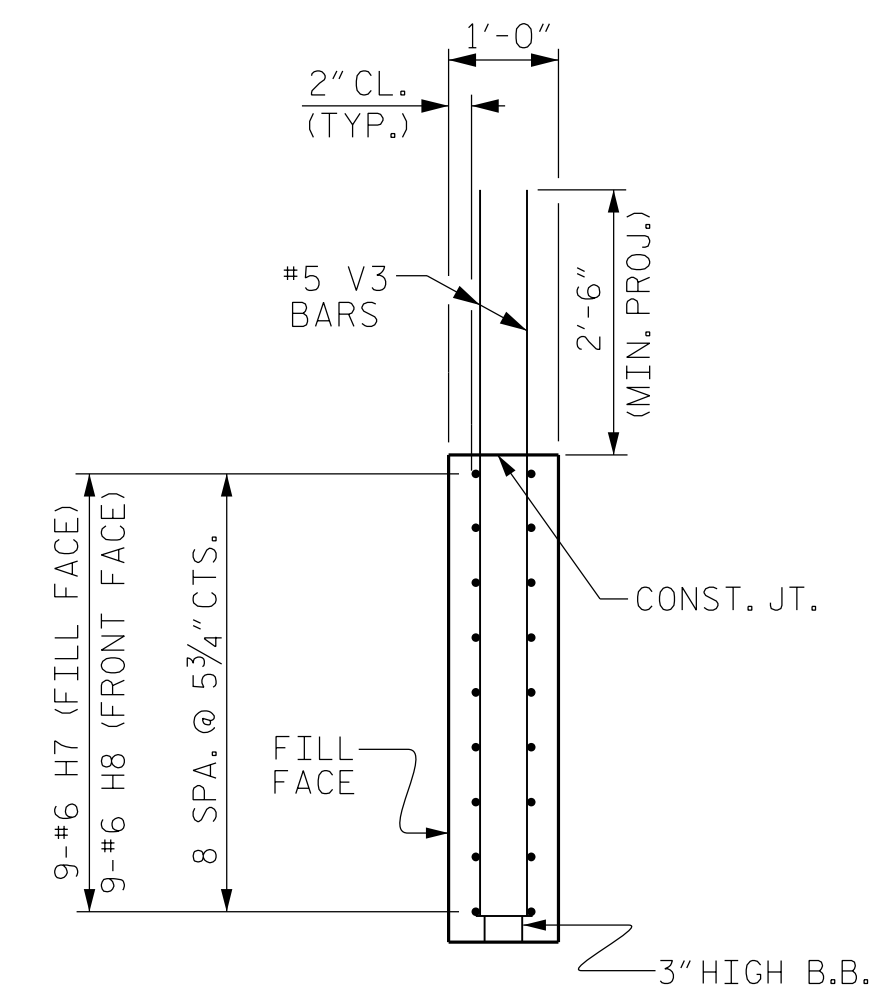

SECTION Y-Y


PROJECT NO. BR-0069
 CASWELL COUNTY
 STATION: 20+18.00 -L-

SHEET 2 OF 3

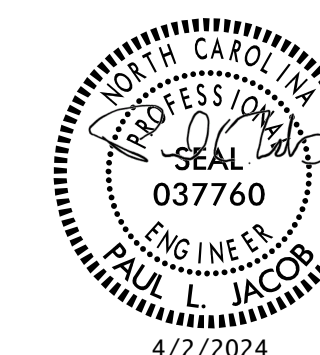

STATE OF NORTH CAROLINA
 DEPARTMENT OF TRANSPORTATION
 RALEIGH
 SUBSTRUCTURE
 INTEGRAL END BENT 2
 WING DETAILS

DRAWN BY : J. WEIGER DATE : 6-2023
 CHECKED BY : J. LOFTUS DATE : 8-2023
 DESIGN ENGINEER OF RECORD: J. LOFTUS DATE : 3-2024

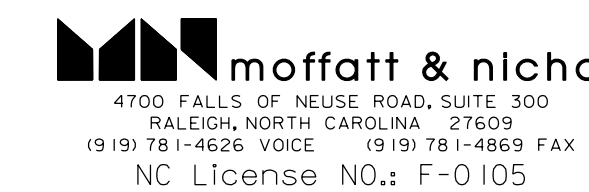

DOCUMENT NOT CONSIDERED
 FINAL UNLESS ALL S-3
 SIGNATURES COMPLETED

REVISIONS						SHEET NO.
NO.	BY:	DATE:	NO.	BY:	DATE:	S-33
1			3			TOTAL SHEETS
2			4			38