




Whitman, Reardon & Associates, LLP
 1201 Edwards Mill Road, Suite 320, Raleigh, North Carolina 27606

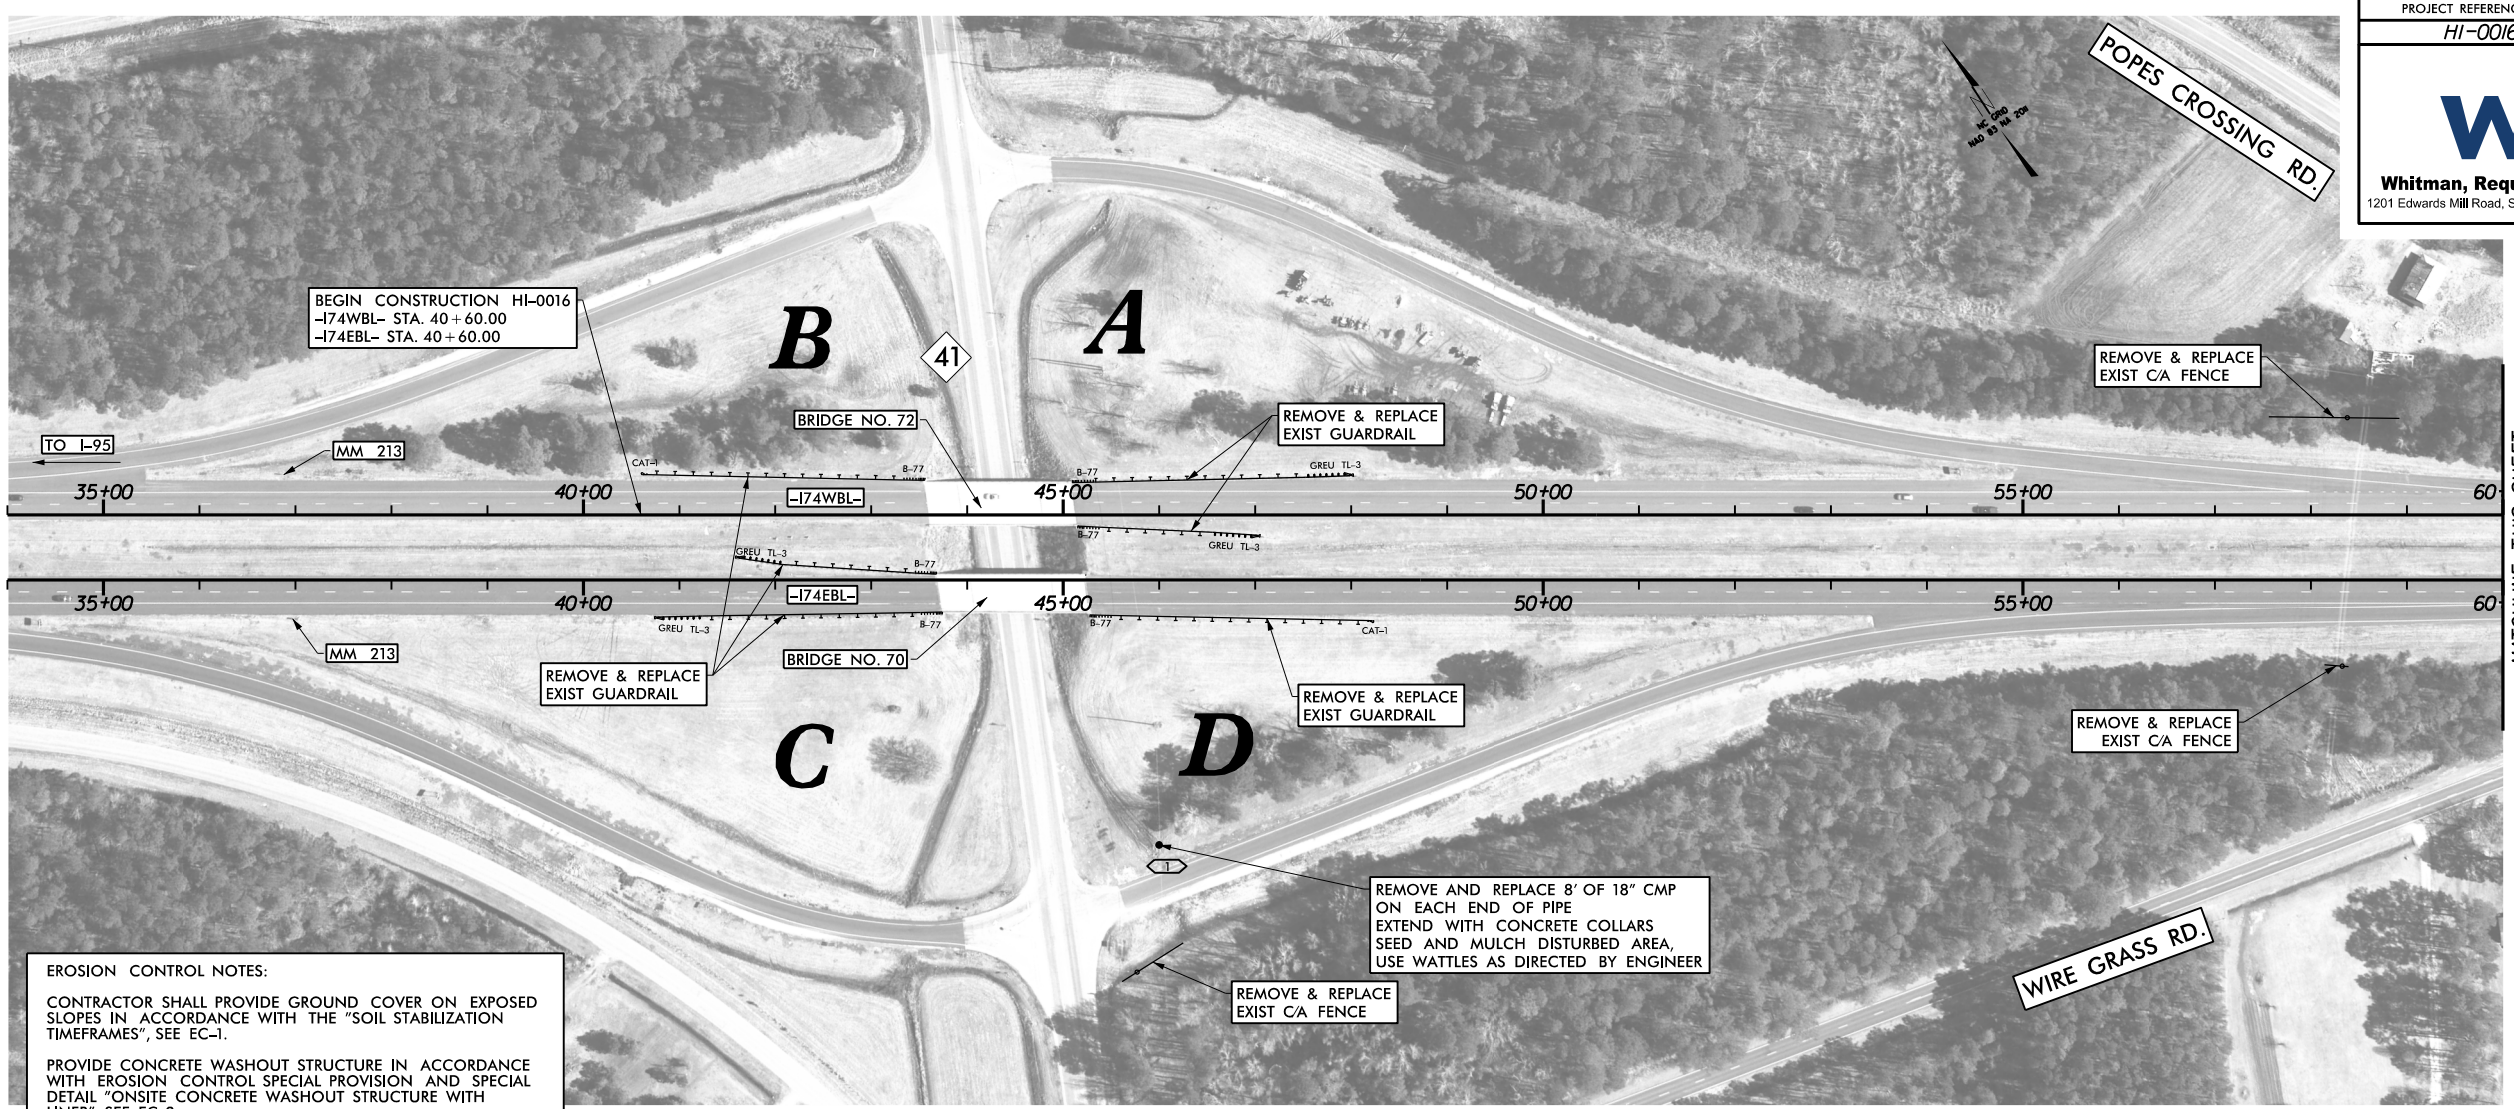



EROSION CONTROL NOTES:

CONTRACTOR SHALL PROVIDE GROUND COVER ON EXPOSED SLOPES IN ACCORDANCE WITH THE "SOIL STABILIZATION TIMEFRAMES", SEE EC-1.

PROVIDE CONCRETE WASHOUT STRUCTURE IN ACCORDANCE WITH EROSION CONTROL SPECIAL PROVISION AND SPECIAL DETAIL "ONSITE CONCRETE WASHOUT STRUCTURE WITH LINER". SEE EC-2.

INSTALL EROSION CONTROL MEASURES IN ACCORDANCE WITH EROSION CONTROL DETAIL AND AS DIRECTED BY ENGINEER. SEE EC-3.

CONTRACTOR SHALL PROVIDE INLET PROTECTION FOR PARTIALLY INSTALLED STORM DRAINS. THIS MEASURE SHOULD BE INSTALLED AT THE END OF EACH WORKING DAY.

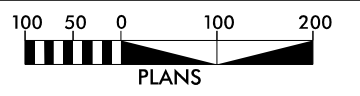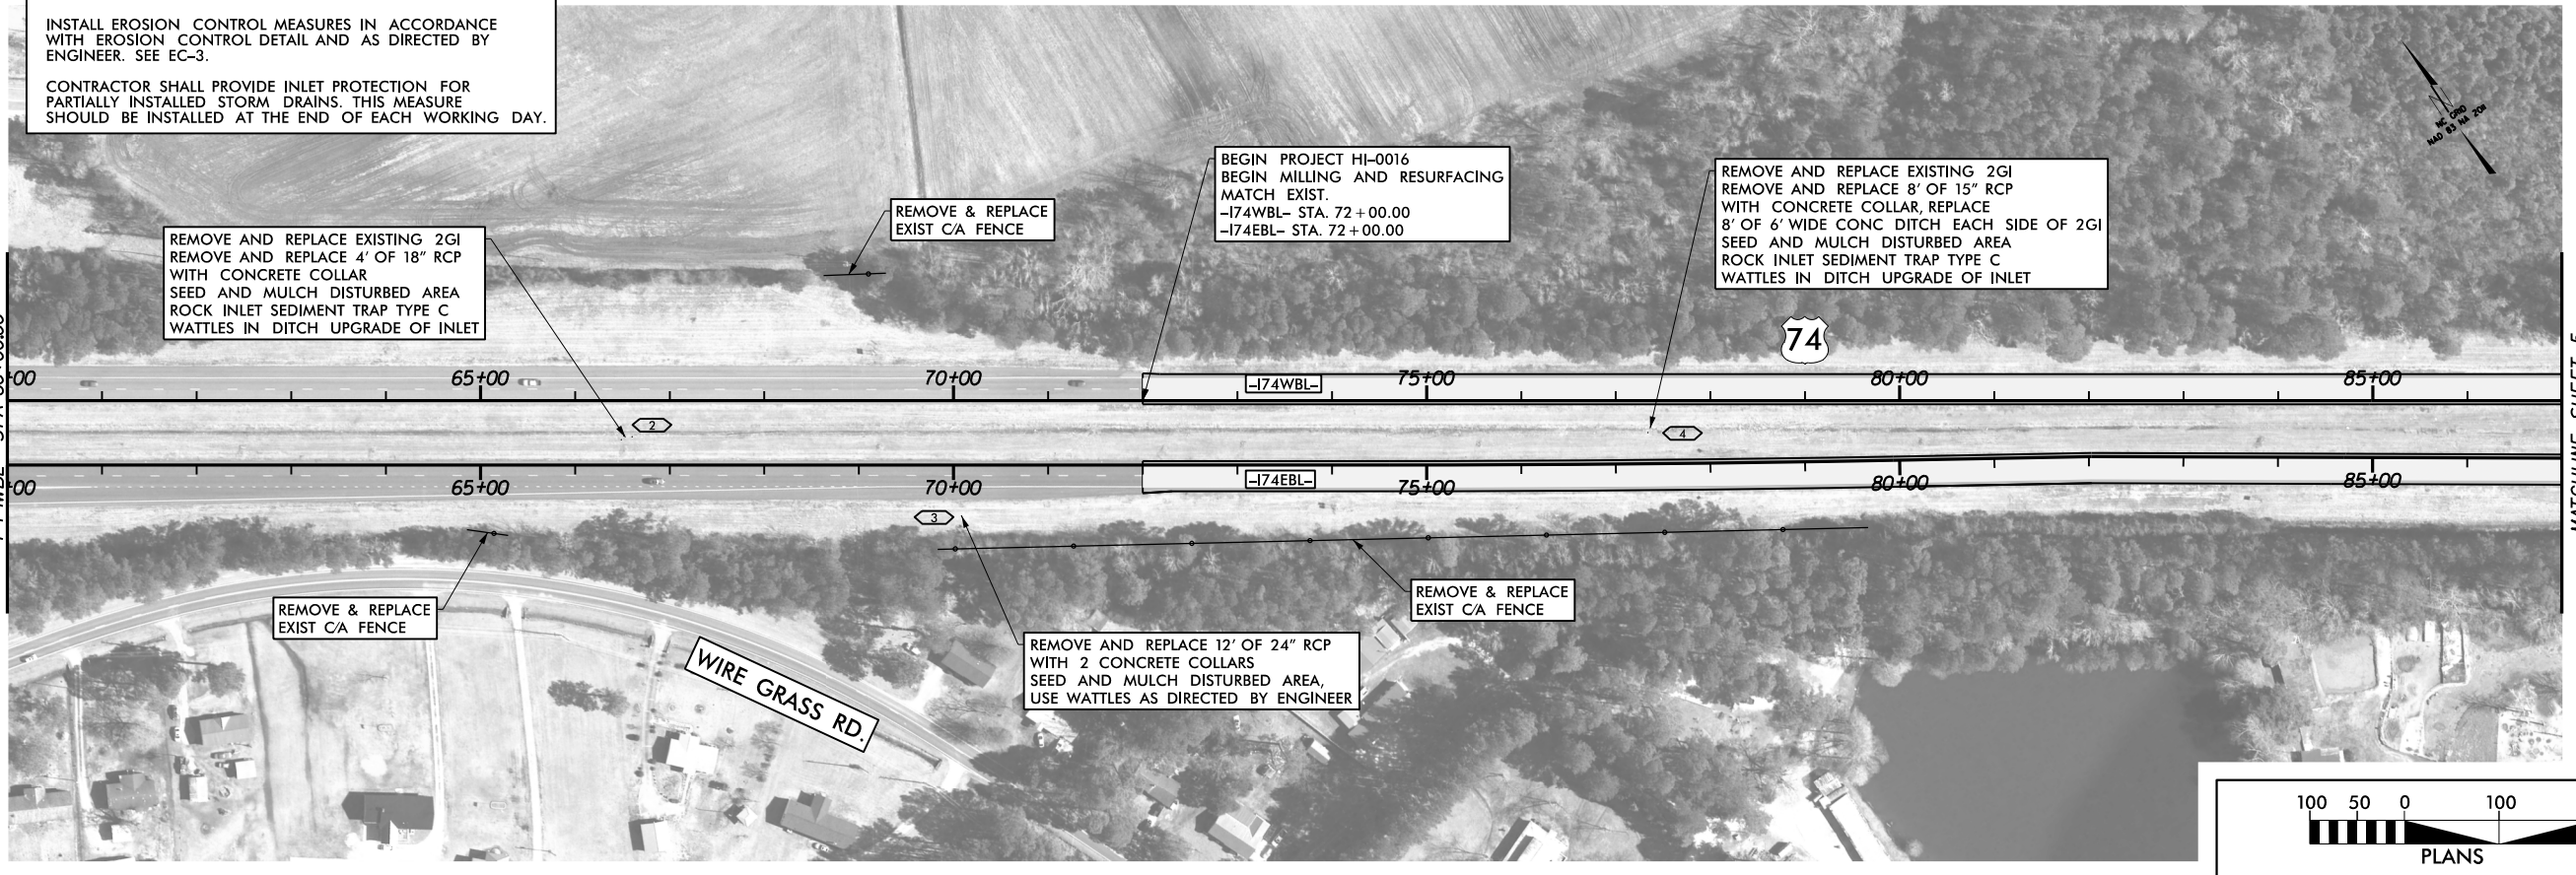

8/17/99
 R:\2002\06\02\CADD\NCDOT\Roadway\Proj\HI-0016.RDY_PSH-04.dgn
 8/20/02 AM 11:11:11

MATCHLINE THIS SHEET
-1-74WBL- STA 60+00.00

MATCHLINE SHEET 5
-1-74WBL- STA 87+00.00