



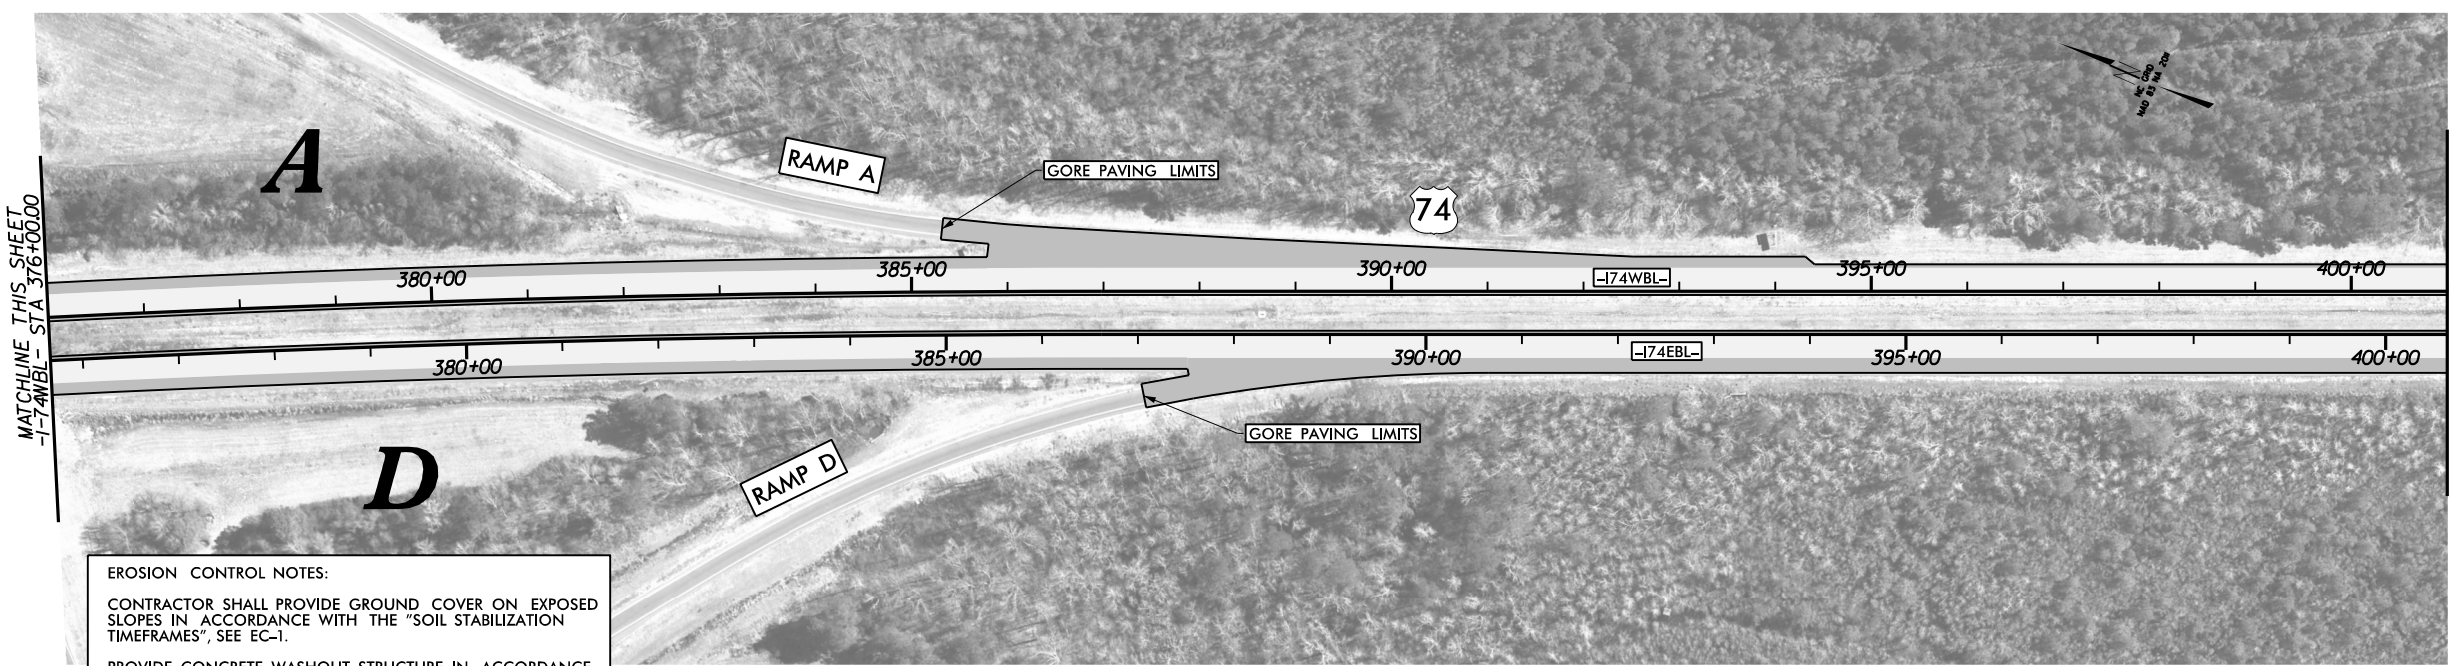

**Whitman, Reardon & Associates, LLP**  
 1201 Edwards Mill Road, Suite 320, Raleigh, North Carolina 27606


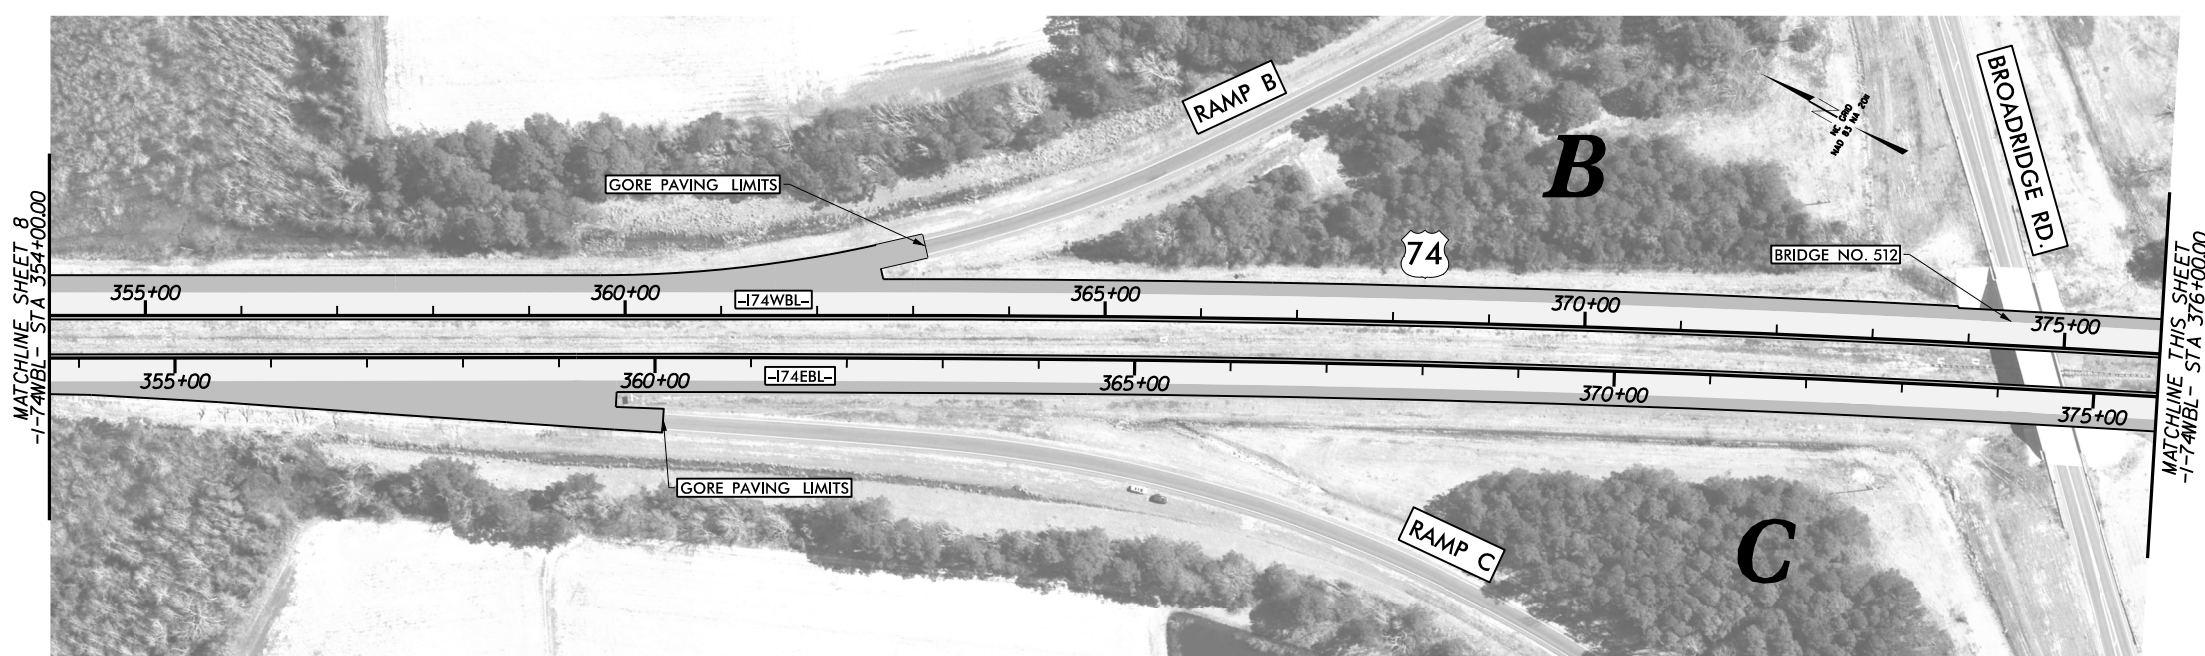


**EROSION CONTROL NOTES:**

CONTRACTOR SHALL PROVIDE GROUND COVER ON EXPOSED SLOPES IN ACCORDANCE WITH THE "SOIL STABILIZATION TIMEFRAMES", SEE EC-1.

PROVIDE CONCRETE WASHOUT STRUCTURE IN ACCORDANCE WITH EROSION CONTROL SPECIAL PROVISION AND SPECIAL DETAIL "ONSITE CONCRETE WASHOUT STRUCTURE WITH LINER". SEE EC-2.

INSTALL EROSION CONTROL MEASURES IN ACCORDANCE WITH EROSION CONTROL DETAIL AND AS DIRECTED BY ENGINEER. SEE EC-3.

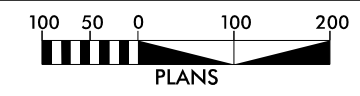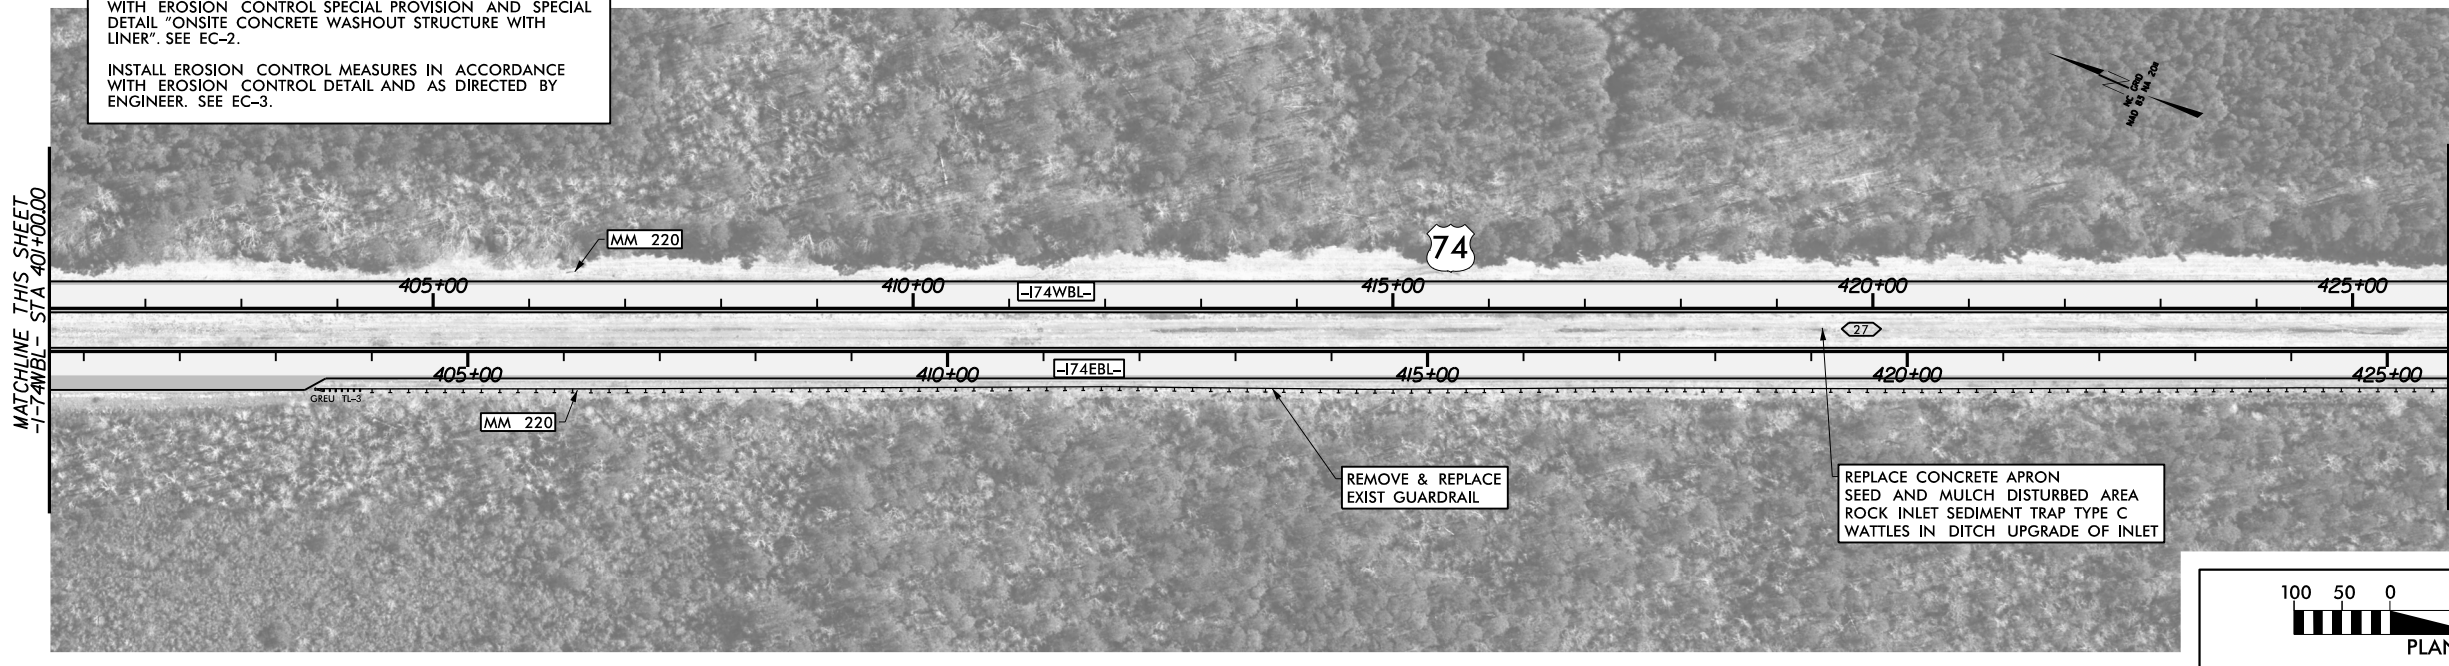

8/17/99  
 R:\2006\06\002\CADD\NCDOT\Roadway\Proj\HI-0016.RDY\_PSH-09.dgn  
 9:28:44 AM  
 R:\2006\06\002\CADD\NCDOT\Roadway\Proj\HI-0016.RDY\_PSH-09.dgn