

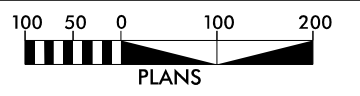
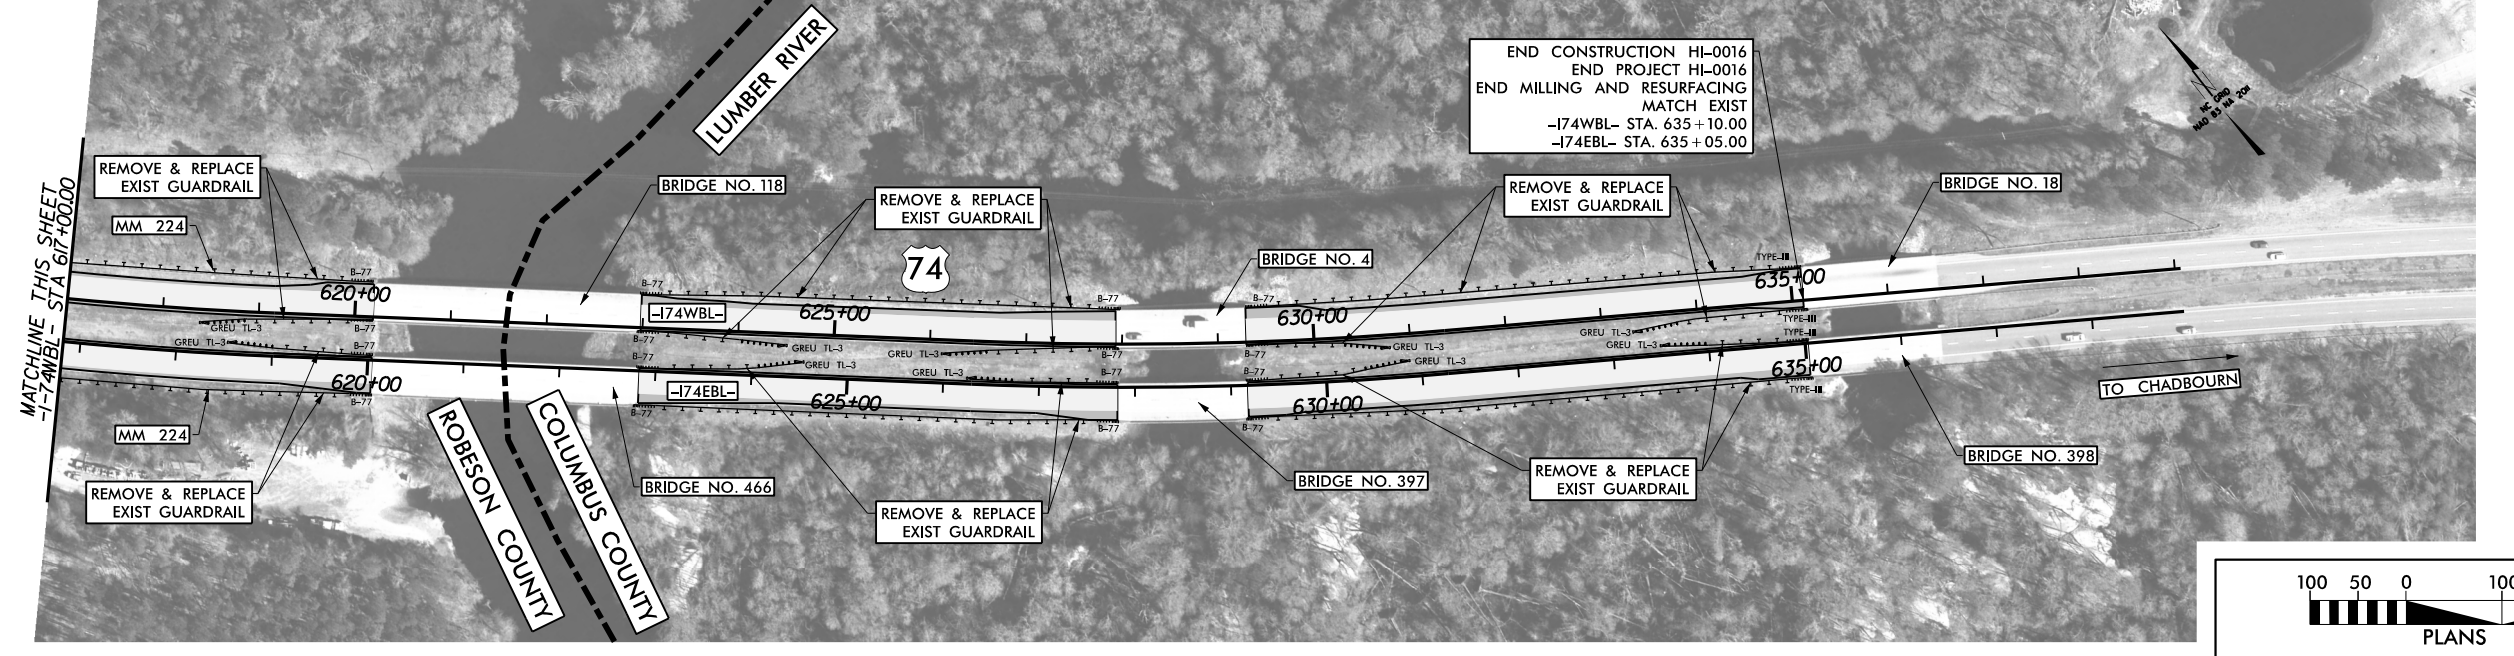


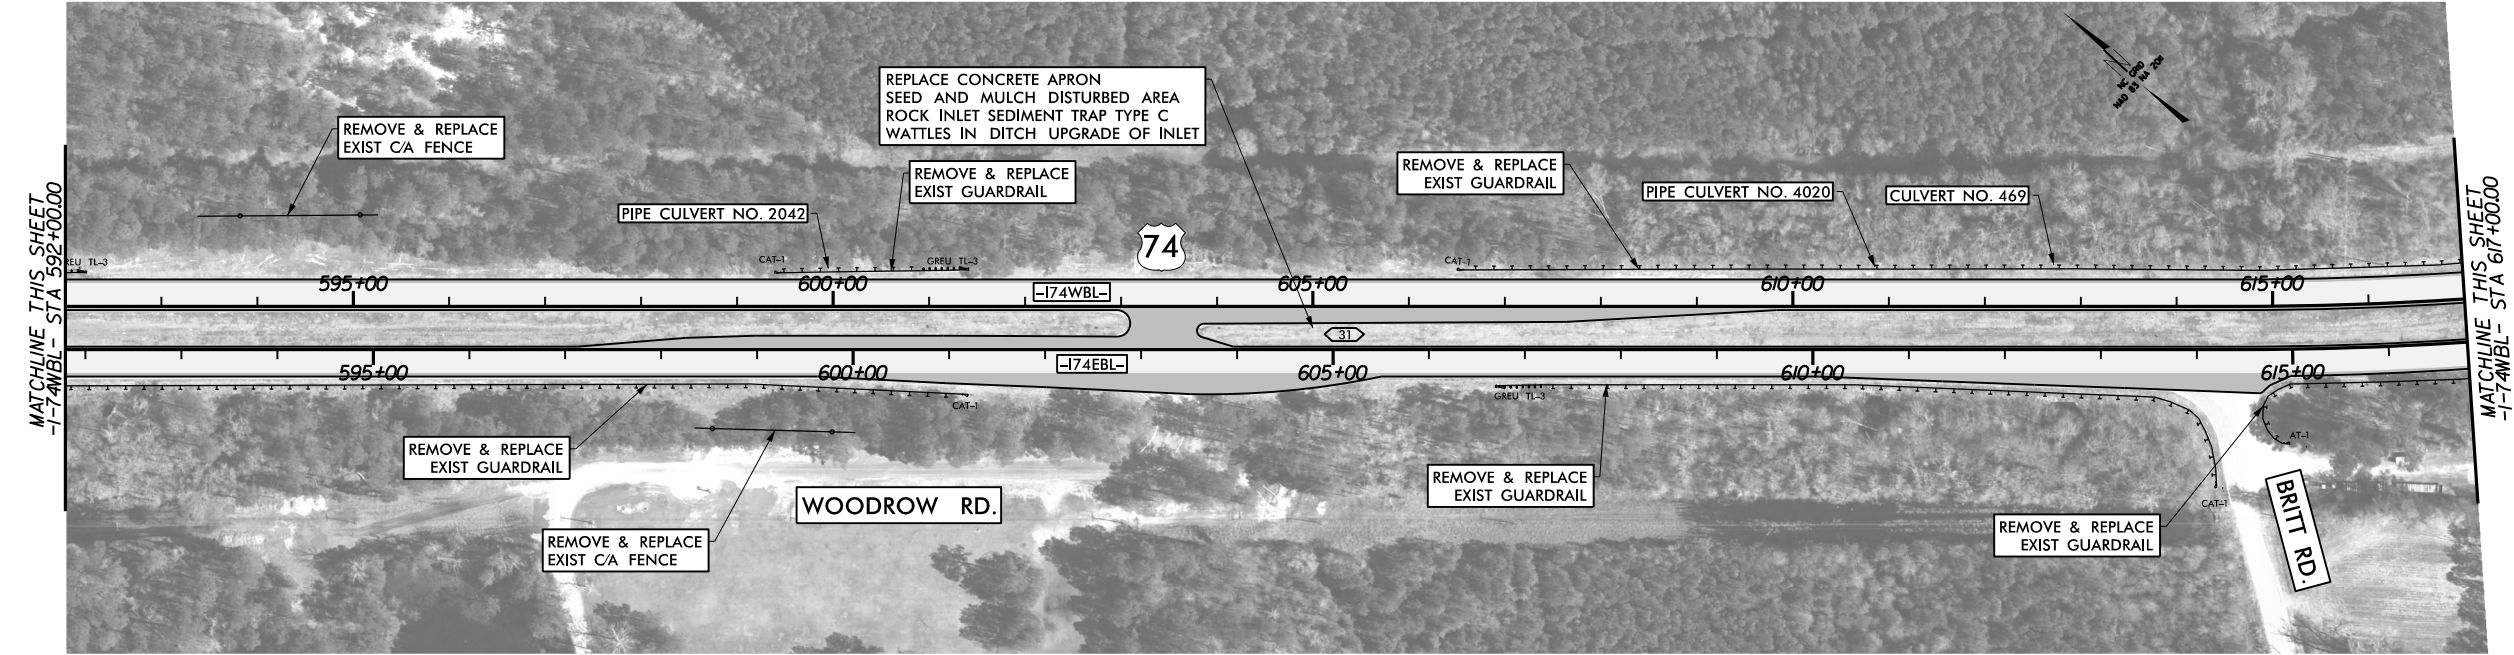

**Whitman, Reardon & Associates, LLP**  
 1201 Edwards Mill Road, Suite 320, Raleigh, North Carolina 27606

**EROSION CONTROL NOTES:**  
 CONTRACTOR SHALL PROVIDE GROUND COVER ON EXPOSED SLOPES IN ACCORDANCE WITH THE "SOIL STABILIZATION TIMEFRAMES", SEE EC-1.  
 PROVIDE CONCRETE WASHOUT STRUCTURE IN ACCORDANCE WITH EROSION CONTROL SPECIAL PROVISION AND SPECIAL DETAIL "ONSITE CONCRETE WASHOUT STRUCTURE WITH LINER". SEE EC-2.  
 INSTALL EROSION CONTROL MEASURES IN ACCORDANCE WITH EROSION CONTROL DETAIL AND AS DIRECTED BY ENGINEER. SEE EC-3.

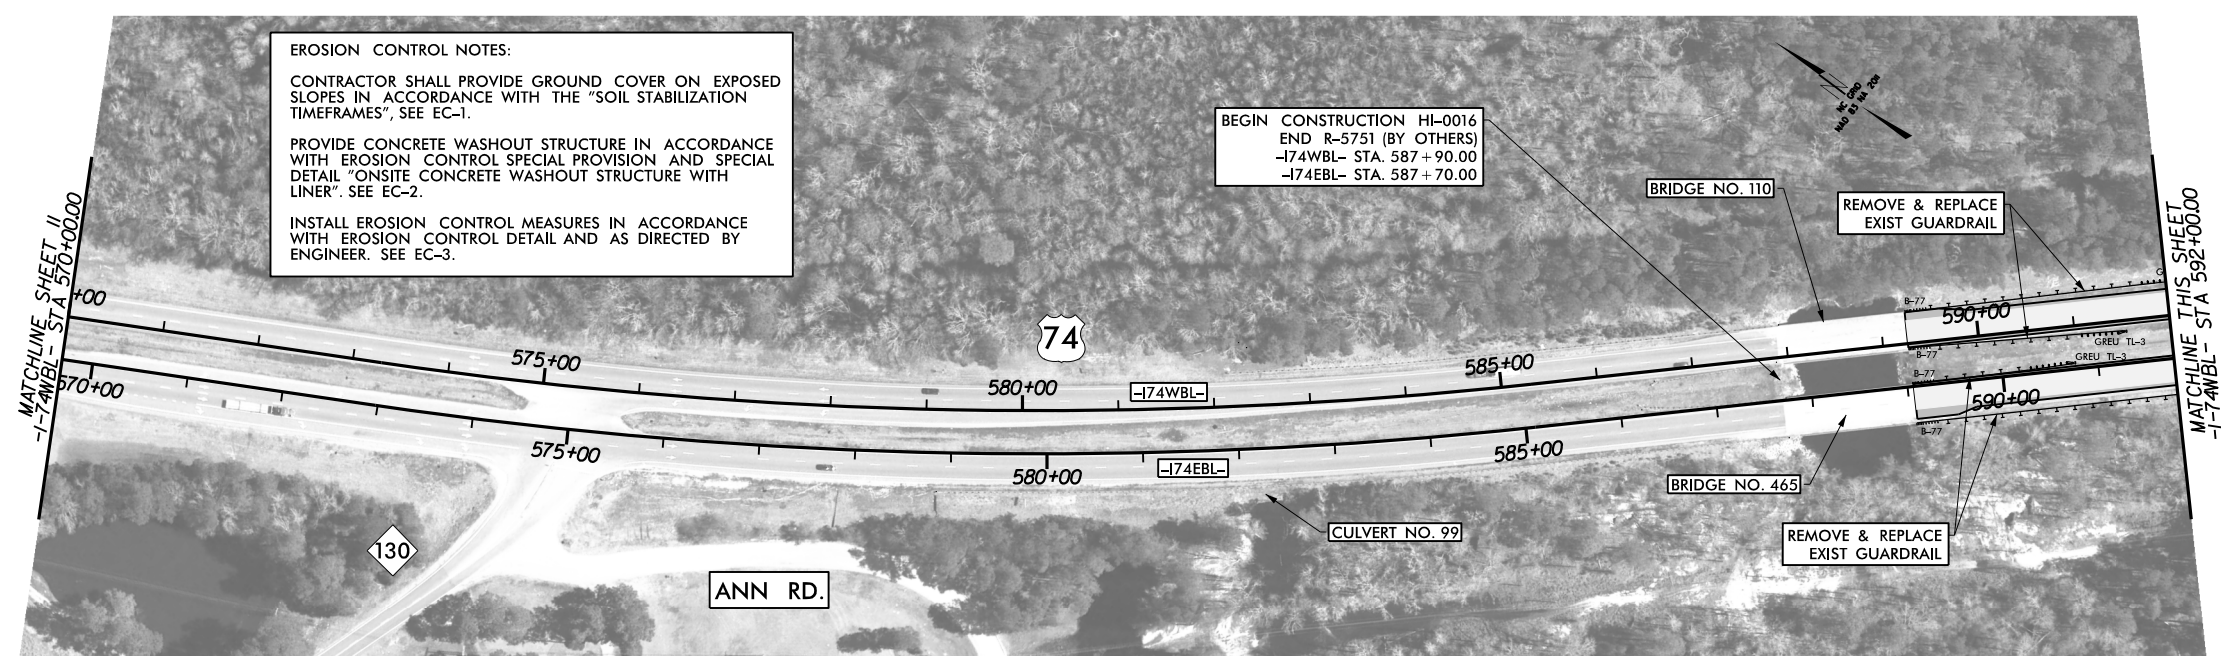

8/17/99  
 8/3/09 AM  
 R:\248006\002\CADD\NCDOT\Roadway\Proj\HI-0016.RDY\_PSH-12.dgn