



**GENERAL NOTES:**

- USE 6" LANE, EDGE, AND CENTER LINES ON ALL FULL CONTROL OF ACCESS FACILITIES AND OTHER ROUTES AS DIRECTED BY THE ENGINEER.
- LANE LINES INDICATED AS "WIDE" ON THE ROADWAY STANDARD DRAWINGS SHALL BE AT LEAST TWICE THE WIDTH OF THE NORMAL LINE.
- GORE LINES SHALL BE TWICE THE WIDTH OF THE NORMAL LINE.

1-24 STATE OF NORTH CAROLINA DEPT. OF TRANSPORTATION DIVISION OF HIGHWAYS RALEIGH, N.C.

ROADWAY STANDARD DRAWING FOR PAVEMENT MARKINGS LINE TYPES AND OFFSETS

SHEET 1 OF 2  
**1205.01**

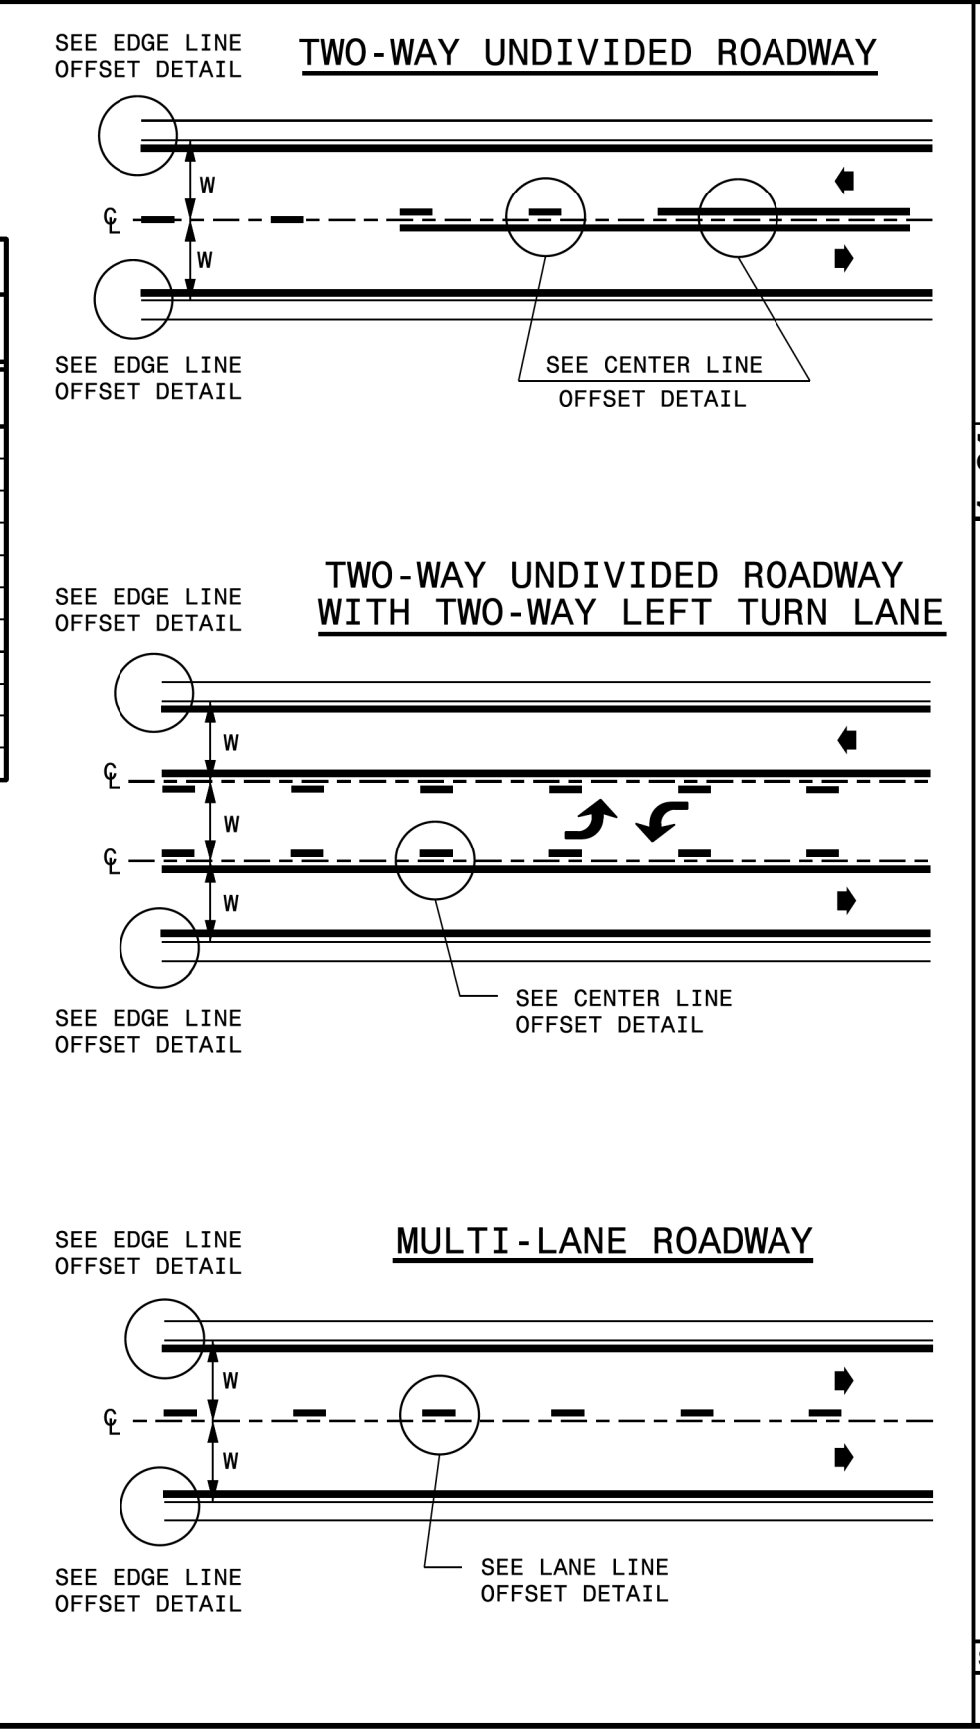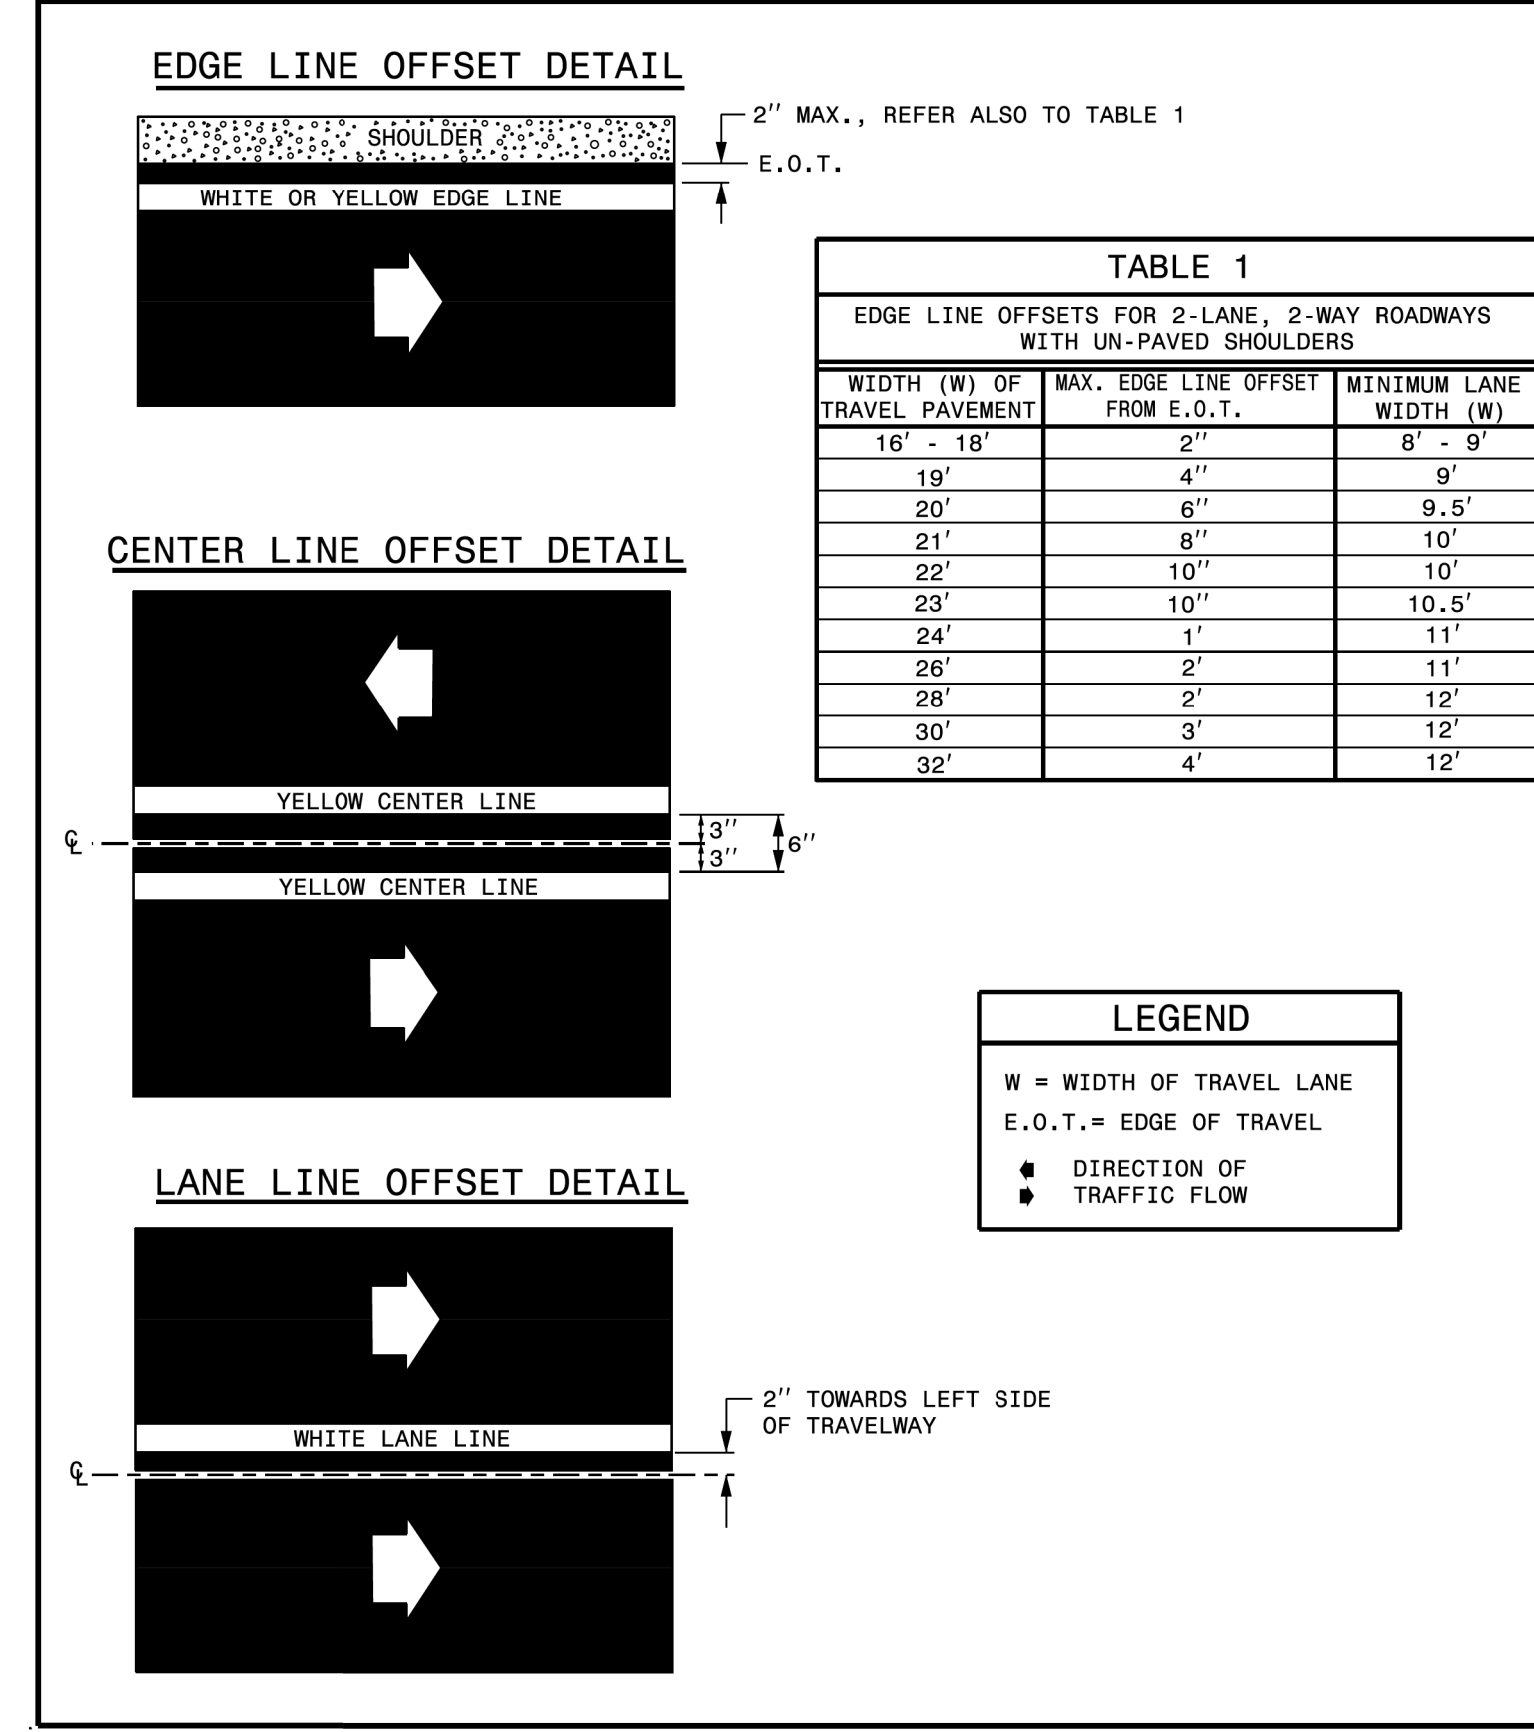

1-24 STATE OF NORTH CAROLINA DEPT. OF TRANSPORTATION DIVISION OF HIGHWAYS RALEIGH, N.C.

ROADWAY STANDARD DRAWING FOR PAVEMENT MARKINGS LINE TYPES AND OFFSETS

SHEET 2 OF 2  
**1205.01**

8/17/99  
2/13/2024  
C:\2013\1900765\_002\_HI-0016\_US-74\_From\_E\CADD\HI-0016\_US-74\_Traffic\Pavement Markings\HI-0016\_PMP\_02.dgn  
jserflaster