



UNDIVIDED MULTI-LANE ROADWAY WITH TWO-WAY LEFT TURN LANE

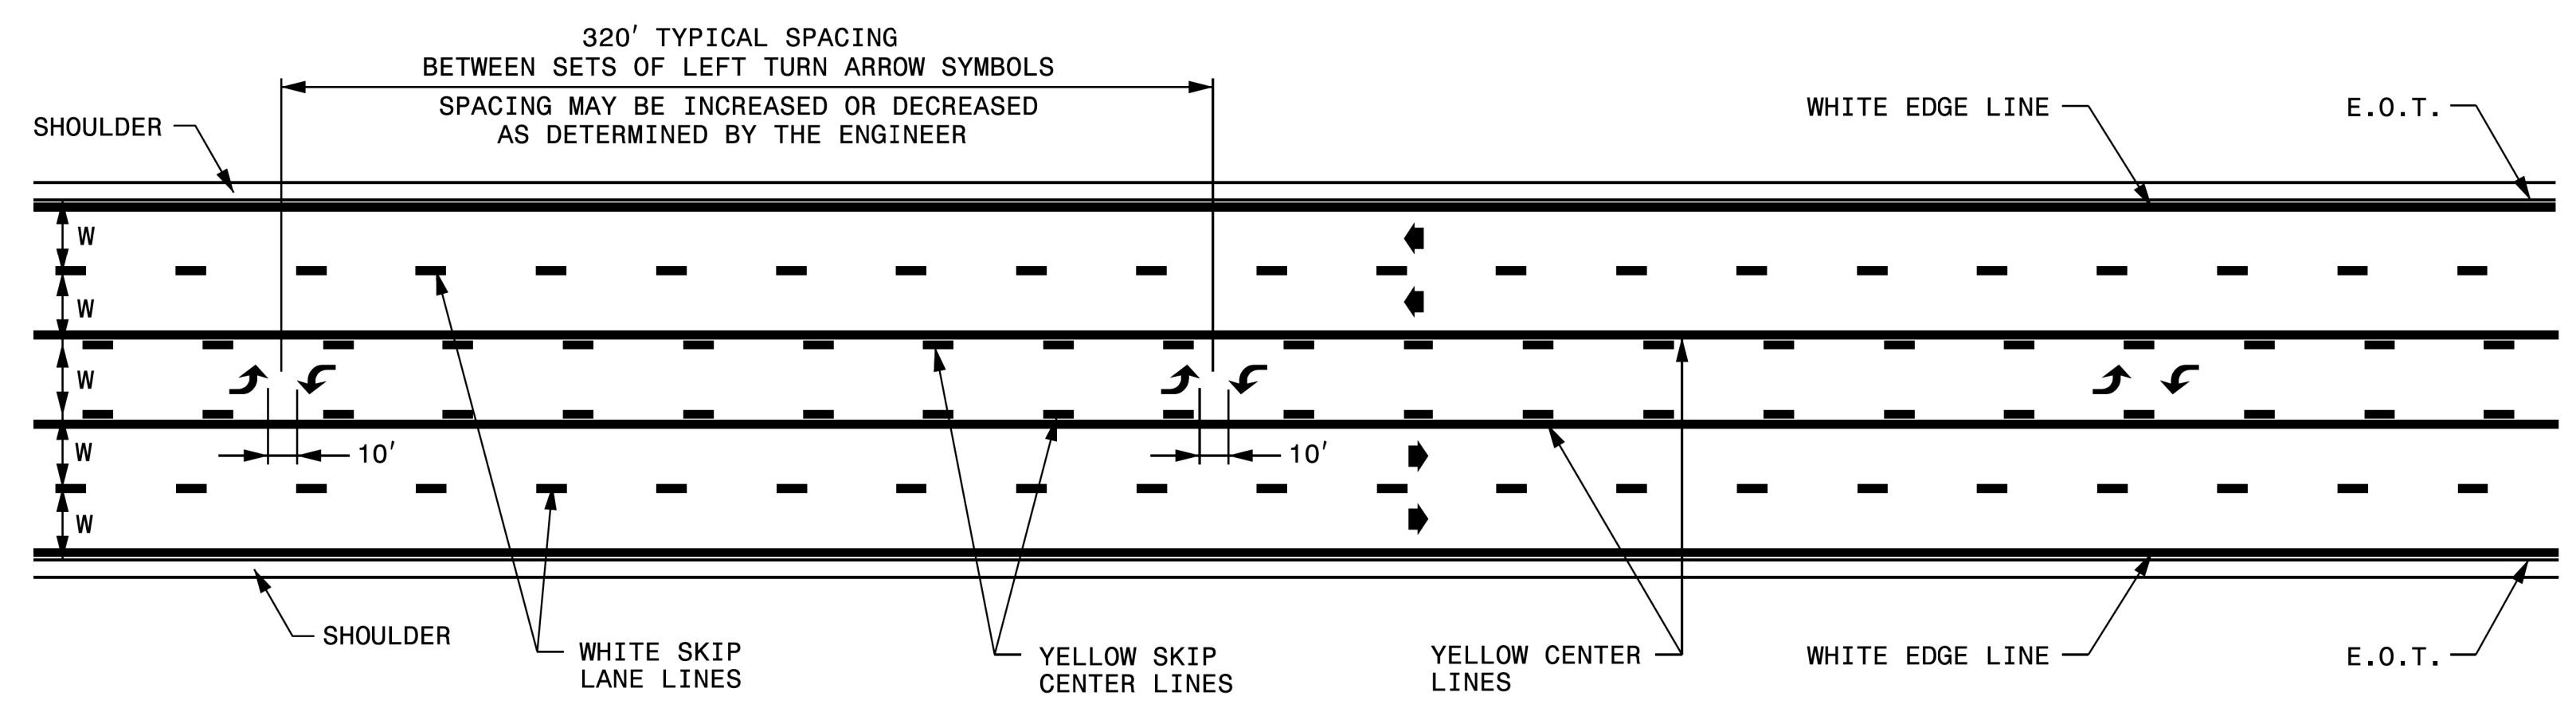

DIVIDED FOUR-LANE ROADWAY

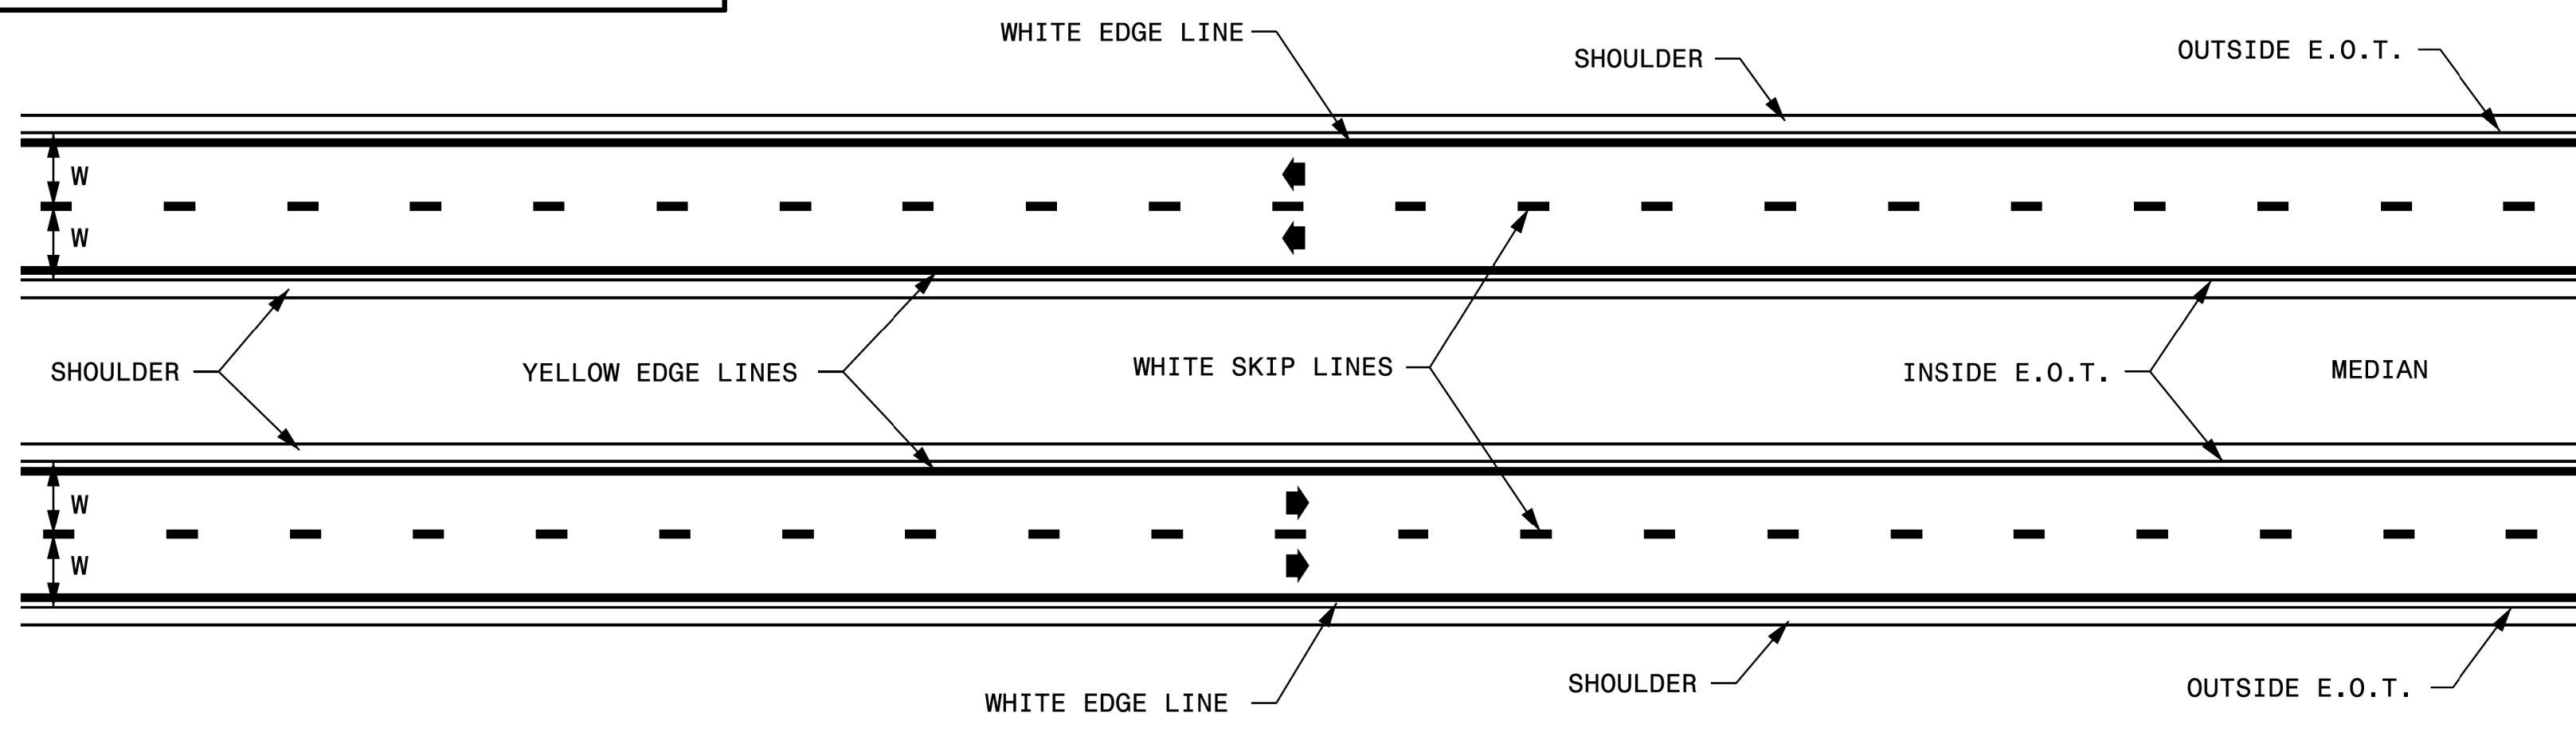

GENERAL NOTES:

- 1- EDGE LINES ARE NOT REQUIRED ALONG CURB AND GUTTER LOCATIONS.
- 2- CONTINUE EDGE LINES THROUGH MINOR DRIVEWAYS. DO NOT CONTINUE EDGE LINES AT INTERSECTIONS AND MAJOR DRIVEWAYS, SEE ROADWAY STANDARD DRAWING 1205.05 FOR ADDITIONAL GUIDANCE.
- 3- REFER TO ROADWAY STANDARD DRAWINGS 1205.01 AND 1205.08 FOR ADDITIONAL PAVEMENT MARKING GUIDANCE.

LEGEND	
W	= WIDTH OF TRAVEL LANE
E.O.T.	= EDGE OF TRAVEL
➔	DIRECTION OF TRAFFIC FLOW
↻	PAVEMENT MARKING SYMBOLS

1-24
 STATE OF NORTH CAROLINA
 DEPT. OF TRANSPORTATION
 DIVISION OF HIGHWAYS
 RALEIGH, N.C.

ROADWAY STANDARD DRAWING FOR
PAVEMENT MARKINGS
 TWO-LANE AND MULTI-LANE ROADWAYS

SHEET 2 OF 2
1205.02