


TAPERED DECELERATION LANE

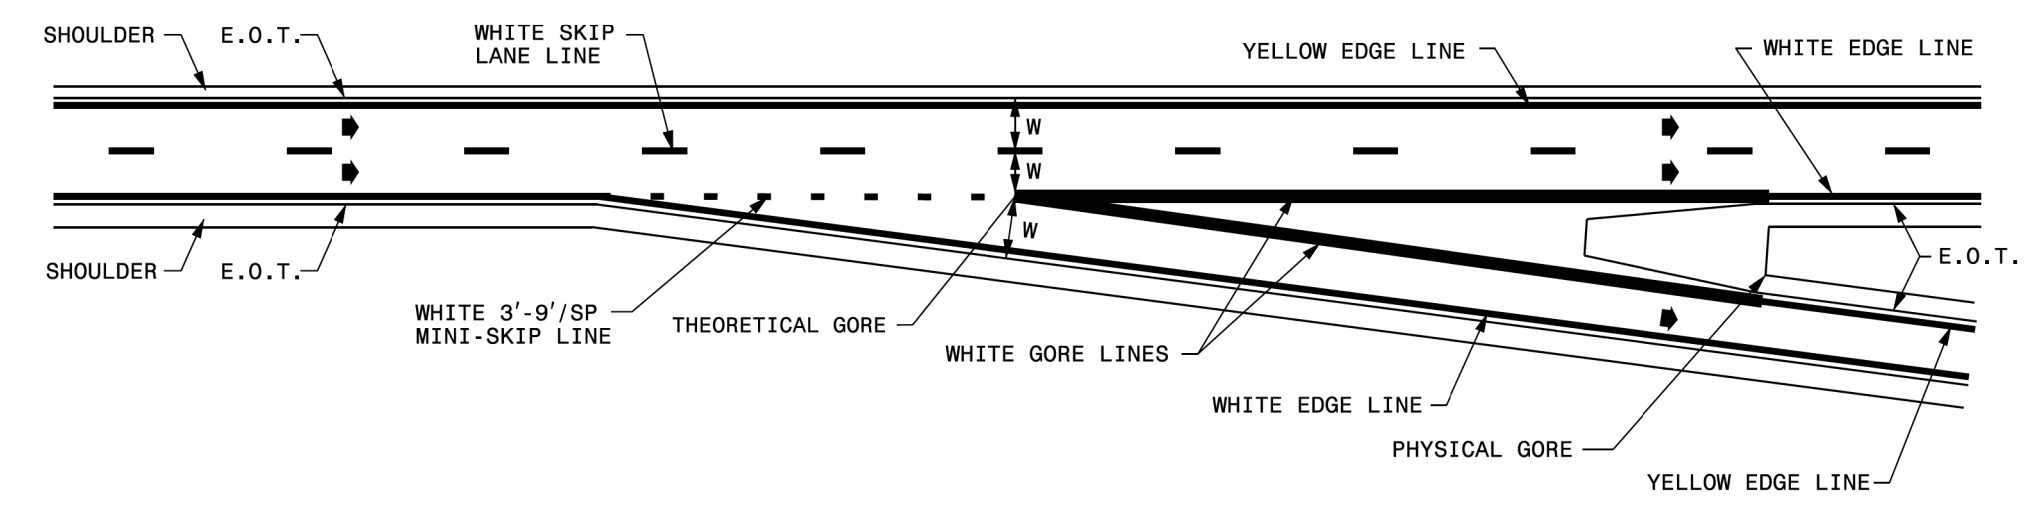


- GENERAL NOTES:
- 1- LINE WIDTH ON ENTRANCE AND EXIT RAMPS SHALL MATCH THE LINE WIDTH ON THE MAINLINE.
 - 2- GORE LINE MARKINGS TERMINATE AT THE PHYSICAL GORE.
 - 3- GORE LINES SHALL BE TWICE THE WIDTH OF THE NORMAL LINE.
 - 4- REFER TO ROADWAY STANDARD DRAWING 1205.01 FOR ADDITIONAL PAVEMENT MARKING GUIDANCE.


LEGEND	
W	= WIDTH OF TRAVEL LANE
E.O.T.	= EDGE OF TRAVEL
•	DIRECTION OF TRAVEL
•	TRAFFIC FLOW

1-24 STATE OF NORTH CAROLINA DEPT. OF TRANSPORTATION DIVISION OF HIGHWAYS RALEIGH, N.C.
 ROADWAY STANDARD DRAWING FOR PAVEMENT MARKINGS EXIT AND ENTRANCE RAMPS
 SHEET 1 OF 3
1205.03

TAPERED ACCELERATION LANE

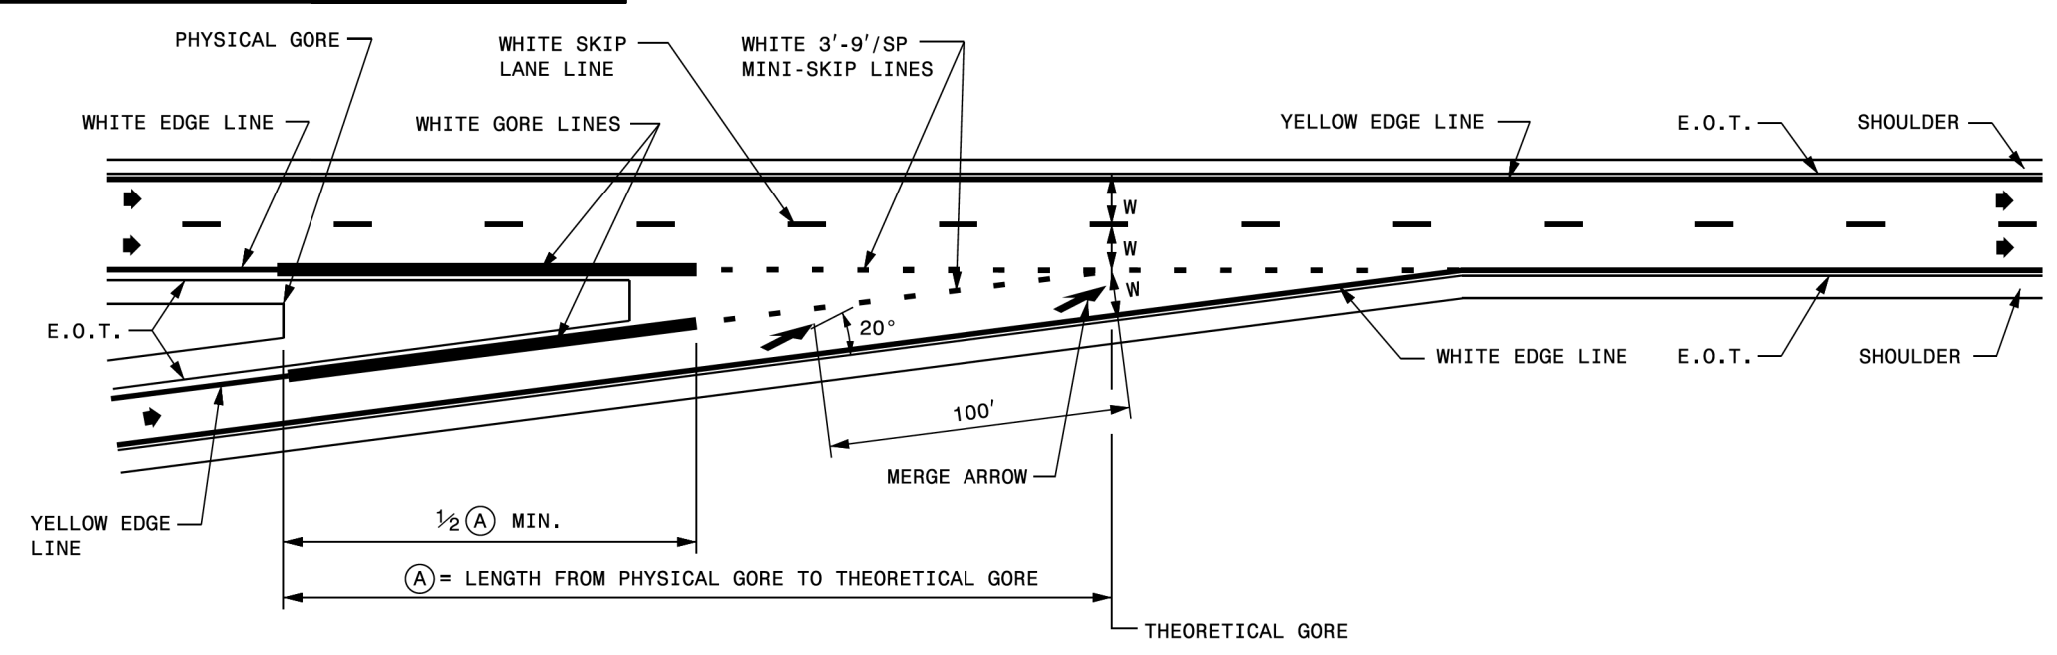

PARALLEL ACCELERATION LANE

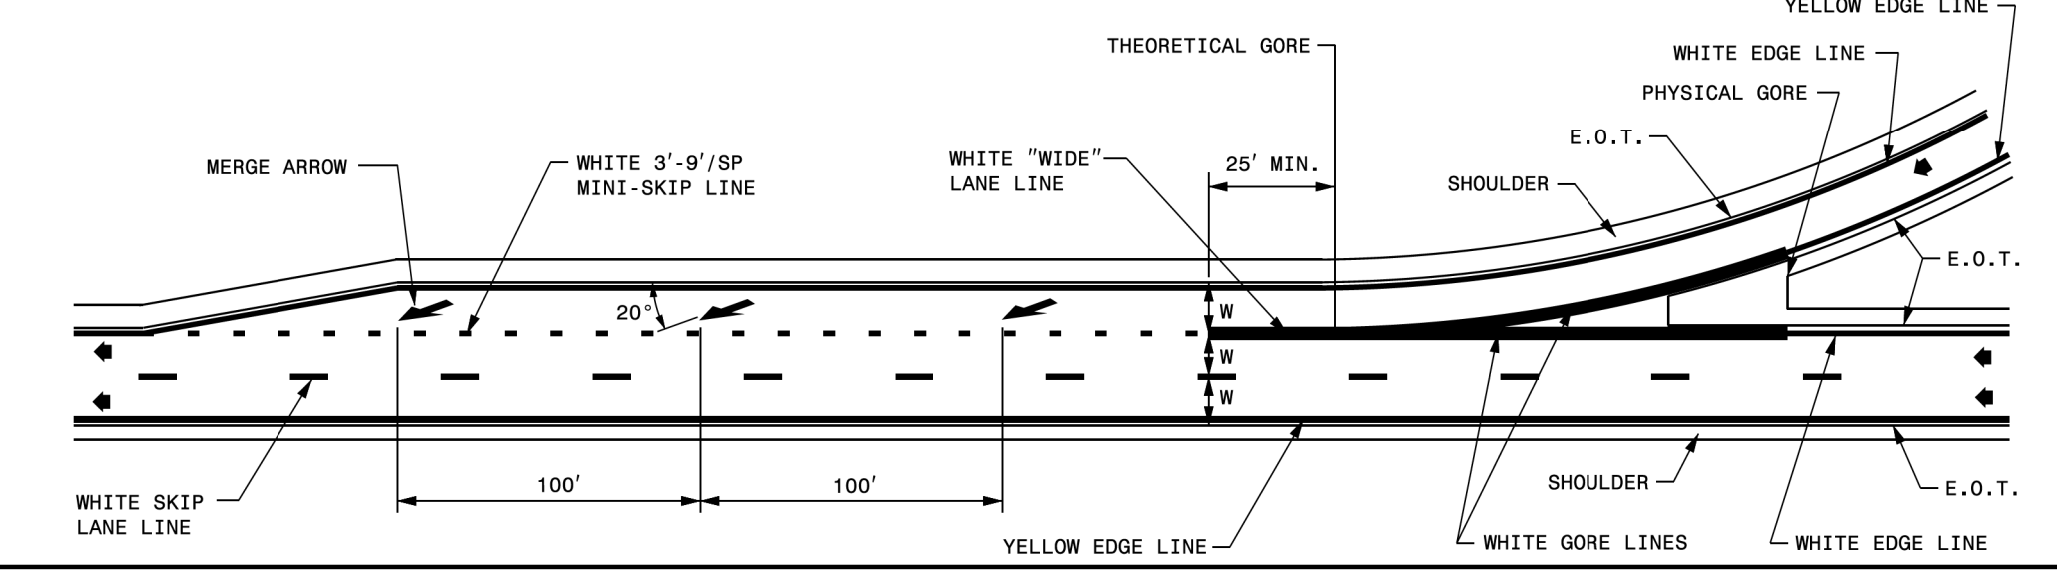

- GENERAL NOTES:
- 1- LINE WIDTH ON ENTRANCE AND EXIT RAMPS SHALL MATCH THE LINE WIDTH ON THE MAINLINE.
 - 2- GORE LINE MARKINGS TERMINATE AT THE PHYSICAL GORE.
 - 3- LANE LINES INDICATED AS "WIDE" SHALL BE AT LEAST TWICE THE WIDTH OF THE NORMAL LINE.
 - 4- GORE LINES SHALL BE TWICE THE WIDTH OF THE NORMAL LINE.
 - 5- REFER TO ROADWAY STANDARD DRAWINGS 1205.01 AND 1205.08 FOR ADDITIONAL PAVEMENT MARKING GUIDANCE.

LEGEND	
W	= WIDTH OF TRAVEL LANE
E.O.T.	= EDGE OF TRAVEL
•	DIRECTION OF TRAVEL
•	TRAFFIC FLOW
—	PAVEMENT MARKING SYMBOLS

1-24 STATE OF NORTH CAROLINA DEPT. OF TRANSPORTATION DIVISION OF HIGHWAYS RALEIGH, N.C.
 ROADWAY STANDARD DRAWING FOR PAVEMENT MARKINGS EXIT AND ENTRANCE RAMPS
 SHEET 3 OF 3
1205.03