
PROJECT REFERENCE NO.SHEET NO.HI-0016PMP-5

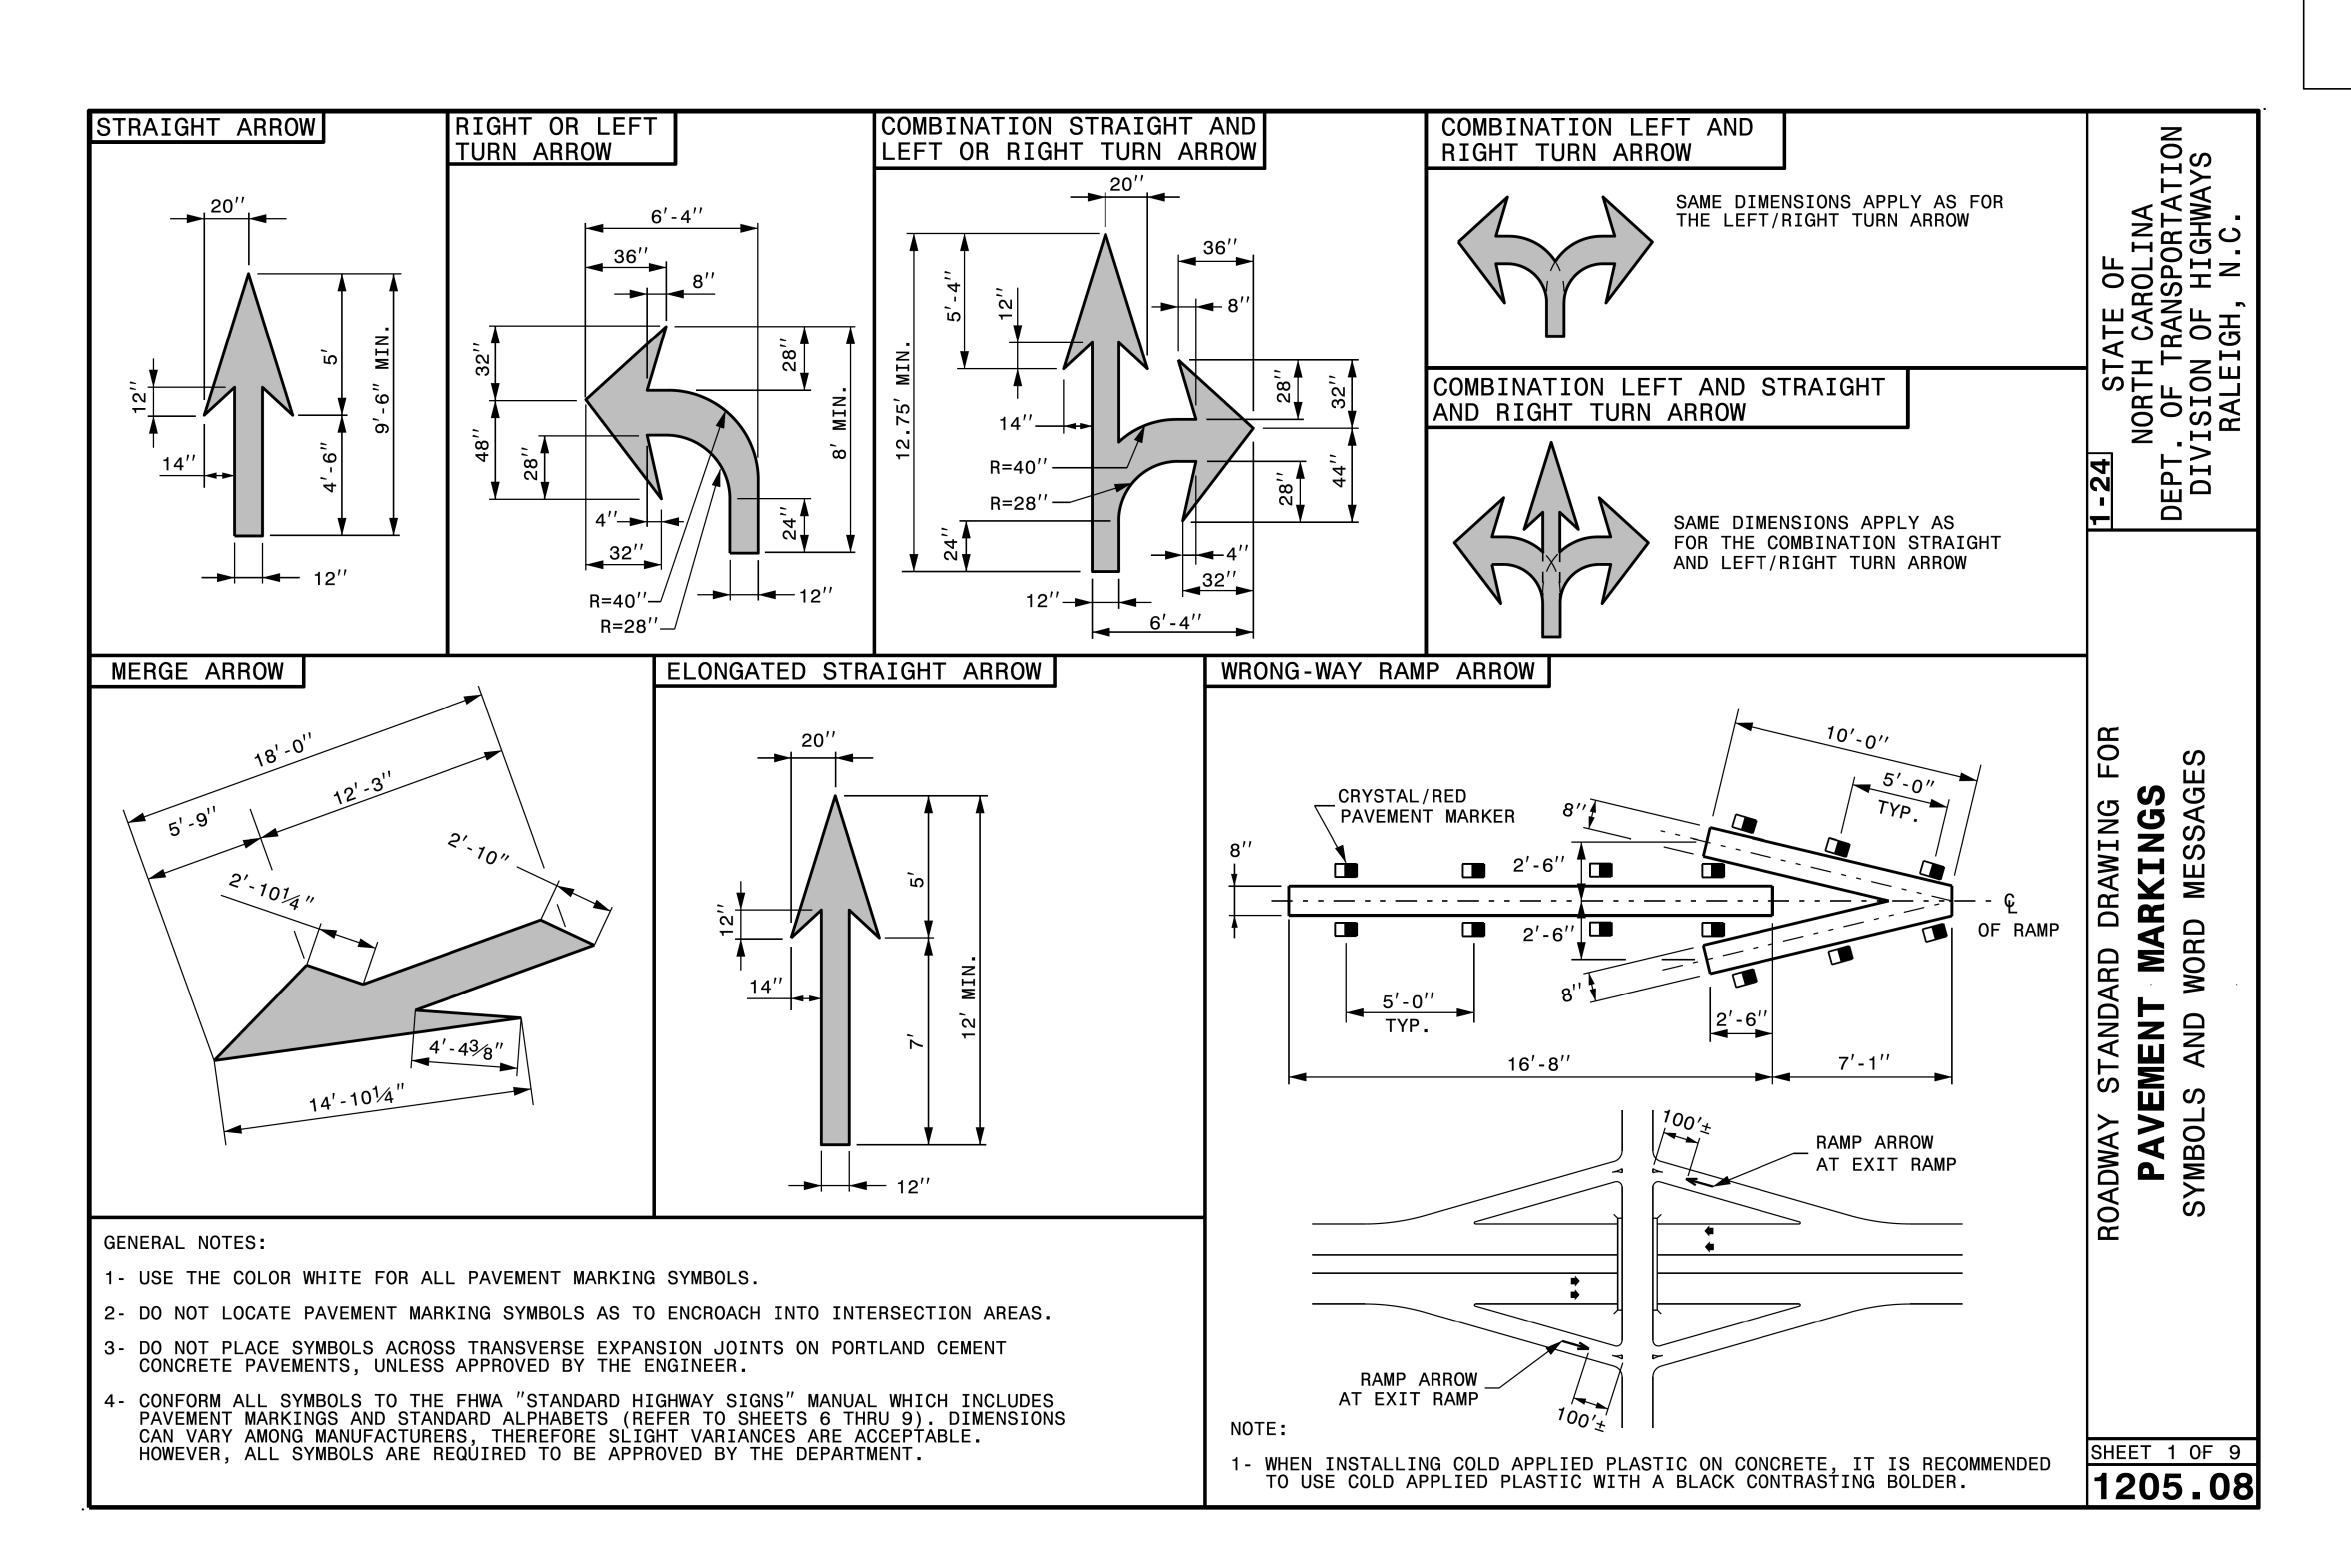

\]900765_002_HI-0016_US_74_From_E\CADD\HI-0016\Traffic\Pavement Markings\HI-0016_PMP_0 ashier