


PROJECT REFERENCE NO.	SHEET NO.
HI-0016	PMP-6

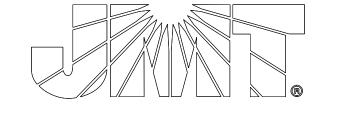

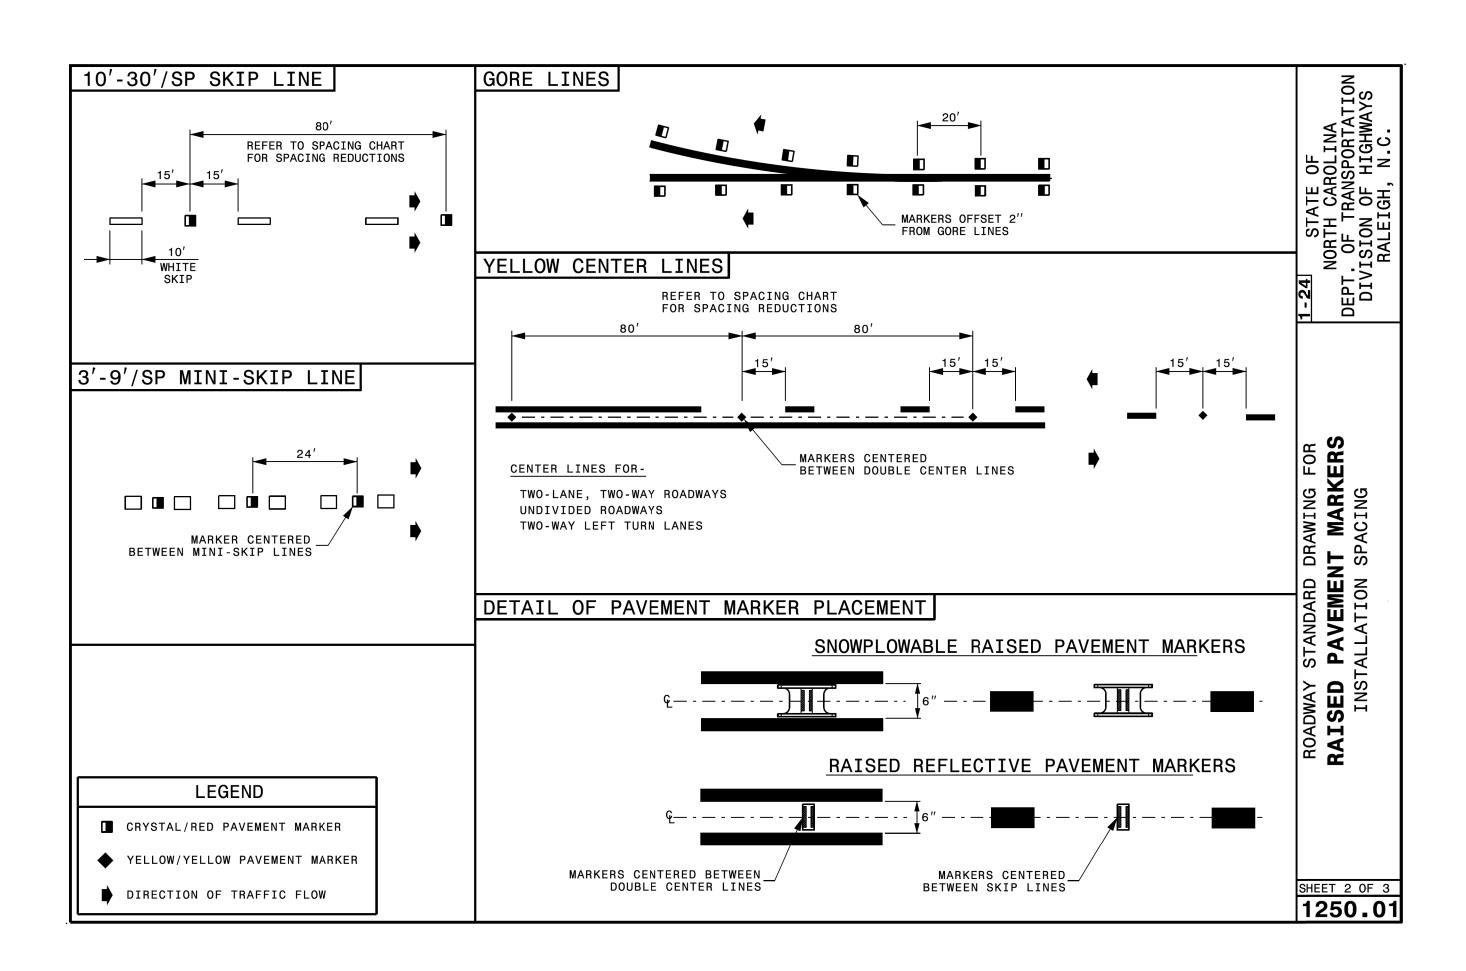

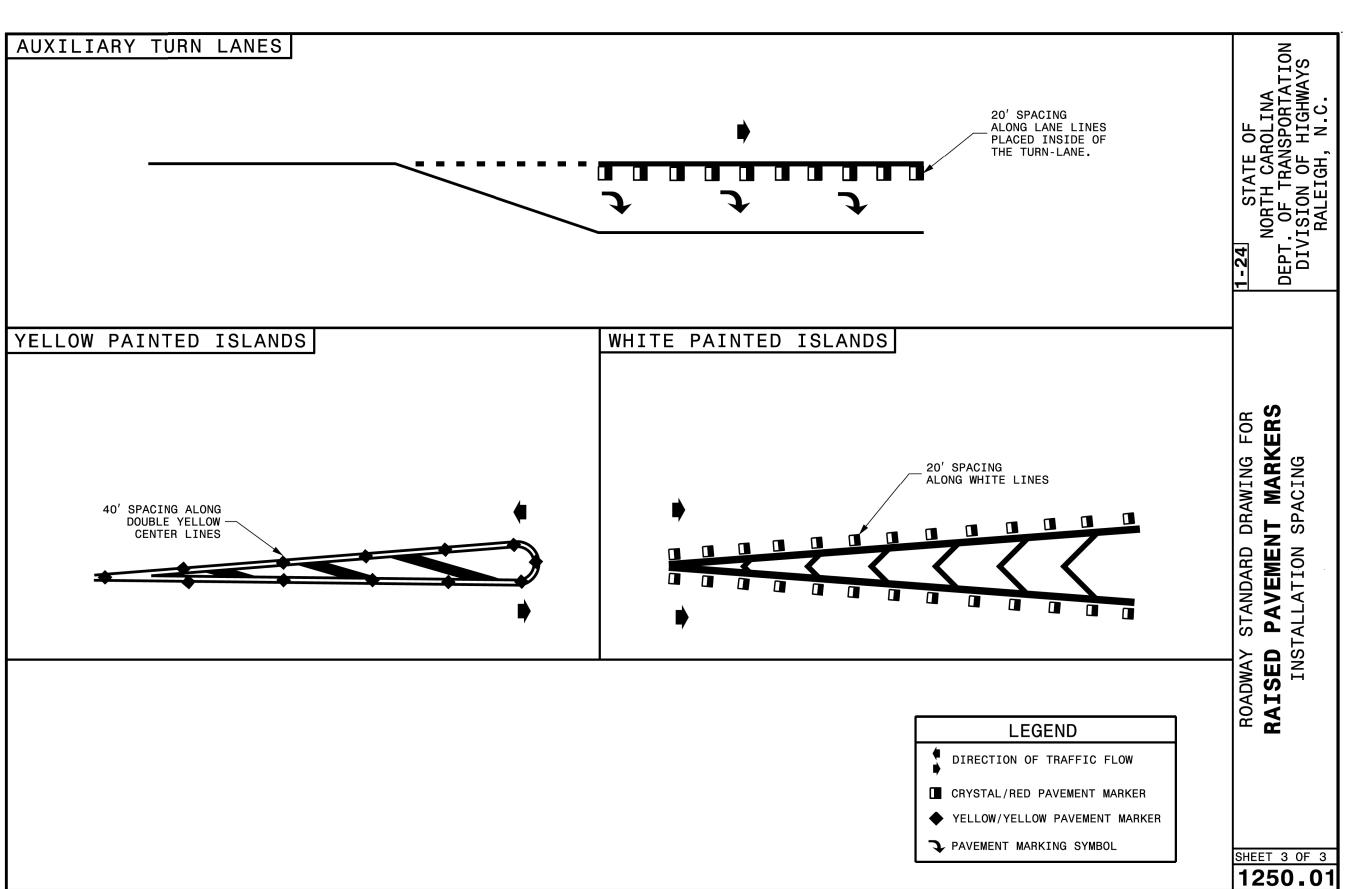

900/65_002_HI-0016_US_/4_From_E\UADD\HI-0016\|raffic\Pavement Markings\HI-0016_PMP_06.dgr hier