


PROJECT REFERENCE NO.	SHEET NO.
HI-0016	SIGN-24
DocuSigned by: <i>Richard D. Laster</i> FAB1F1EB002945F 10/11/2023	

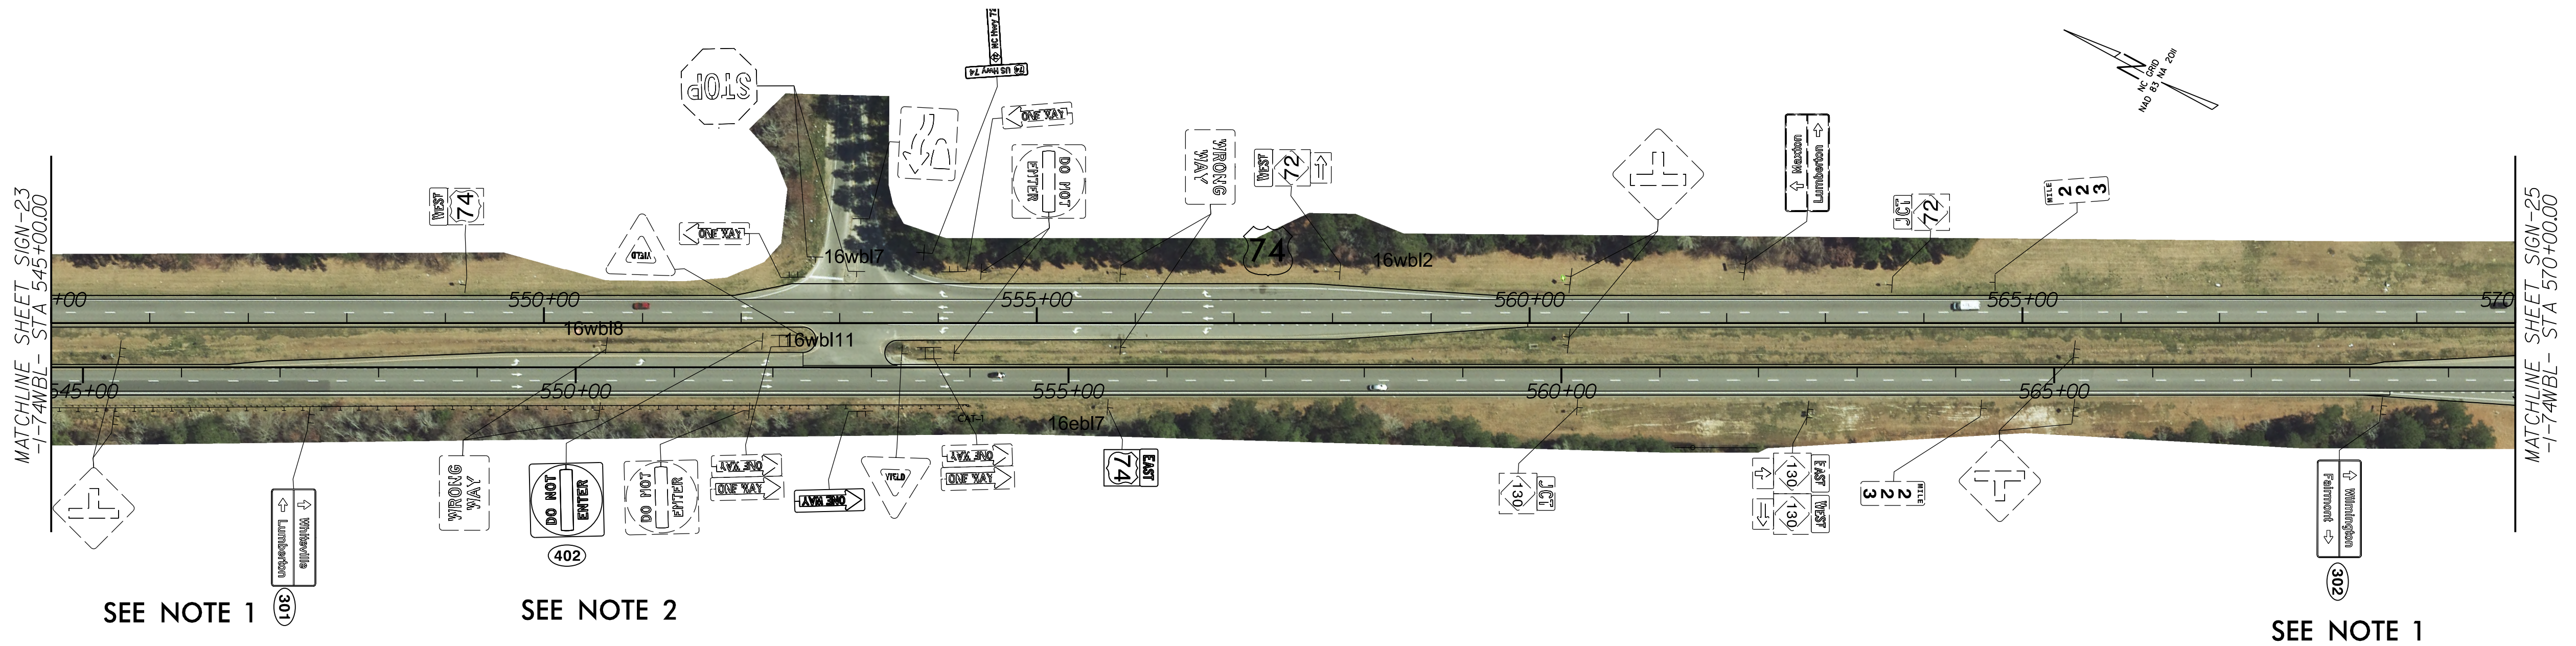


SEE NOTE 1


SEE NOTE 2

SEE NOTE 1

- PROJECT NOTES**
- 1 DISPOSAL OF SIGN AND SIGN ERECTION, ALL SIGNS TYPE D, E, AND F
  - 2 SIGN ERECTION, TYPE E

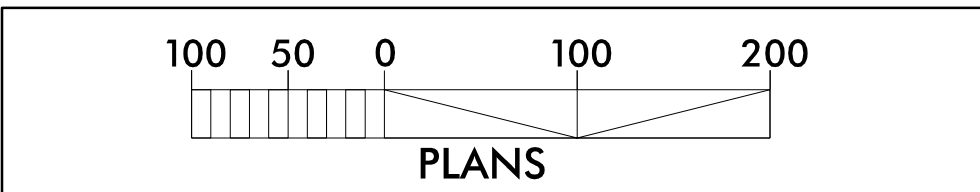





PROJECT REFERENCE NO. HI-0016	SHEET NO. SIGN-25
DocuSigned by: <i>Richard D. Laster</i> PROFESSIONAL ENGINEER SEAL 047118 10/11/2023	

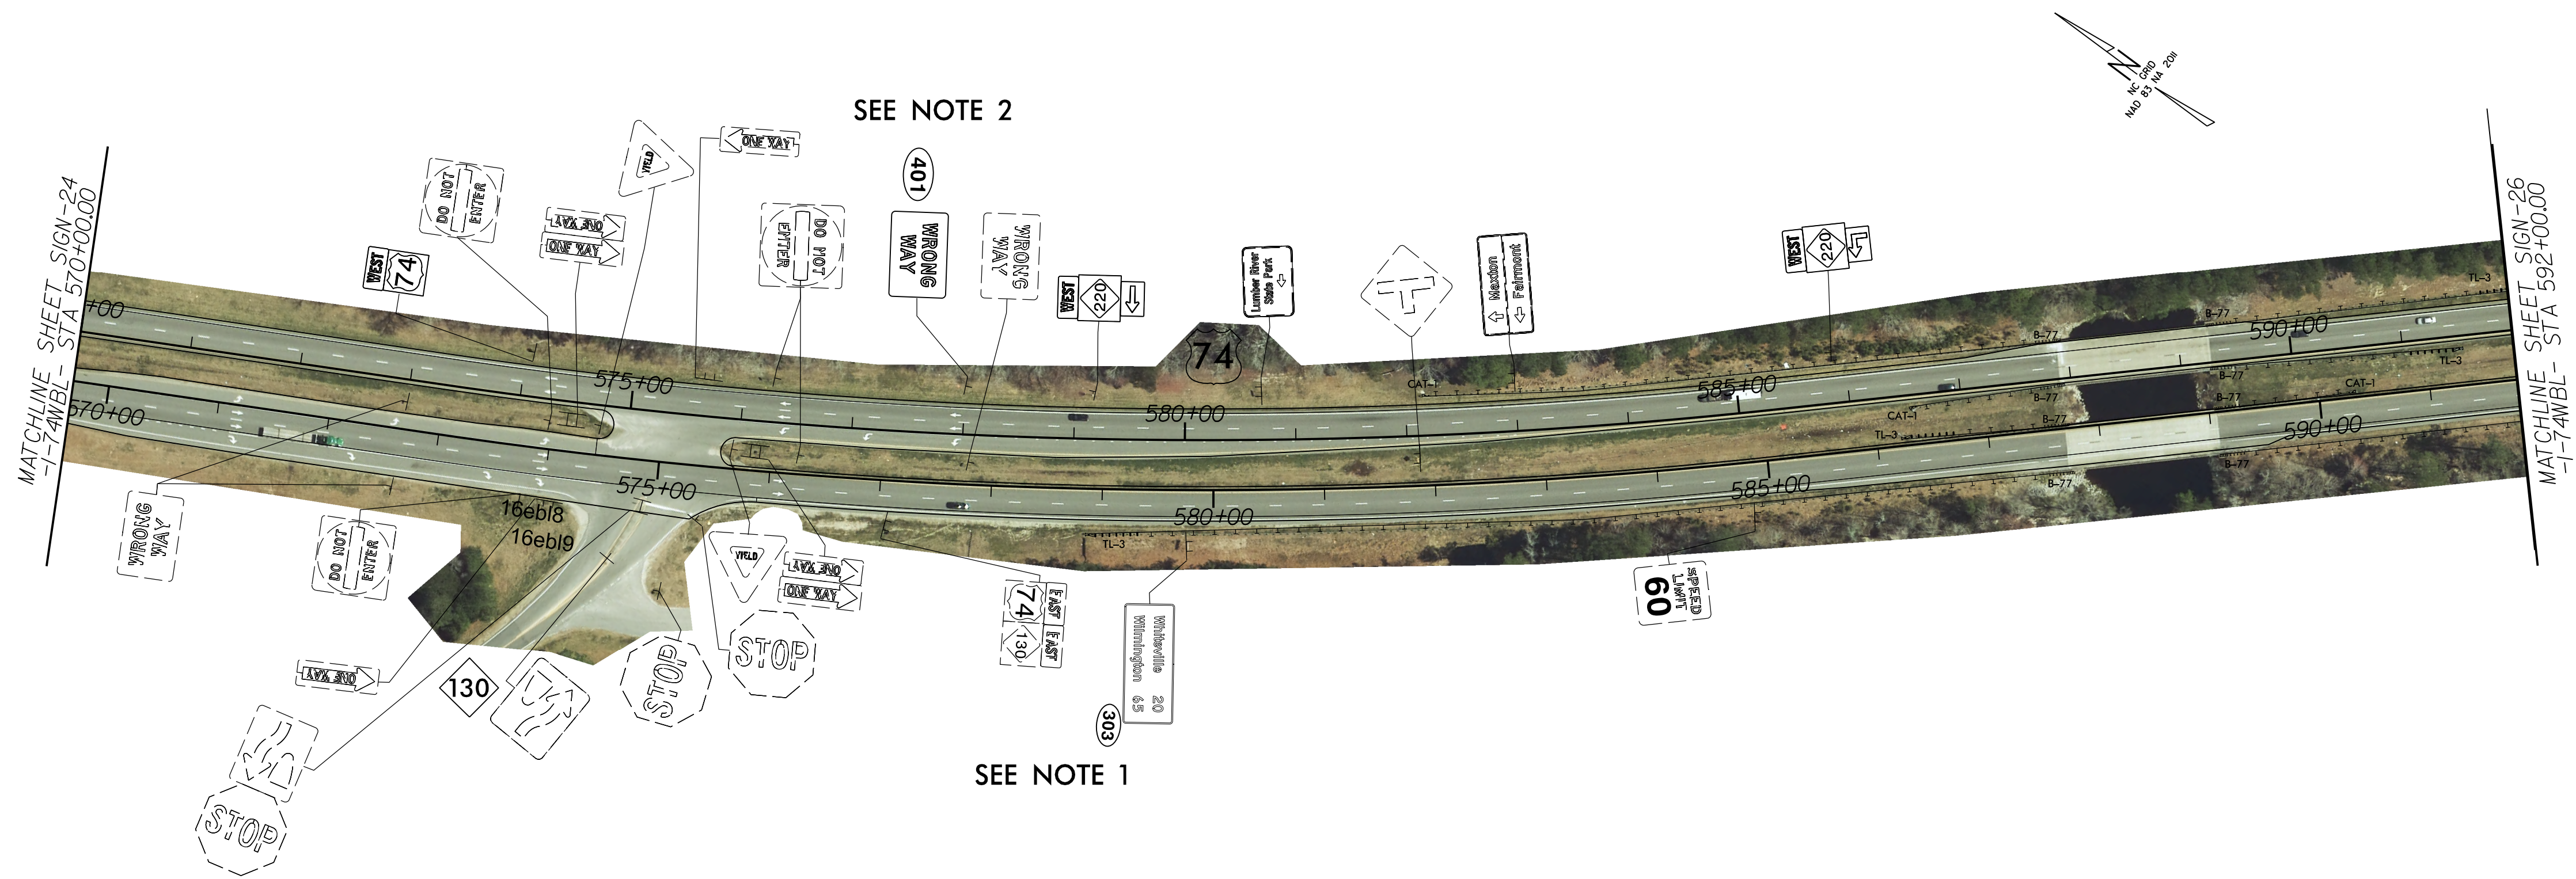


**PROJECT NOTES**

- DISPOSAL OF SIGN AND SIGN ERECTION, ALL SIGNS TYPE D, E, AND F
- SIGN ERECTION, TYPE E

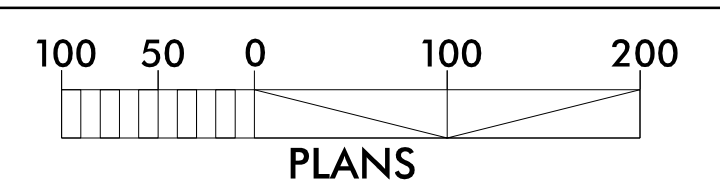


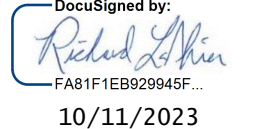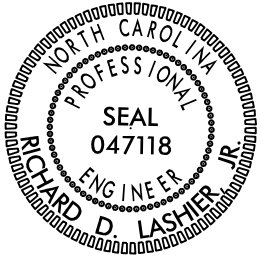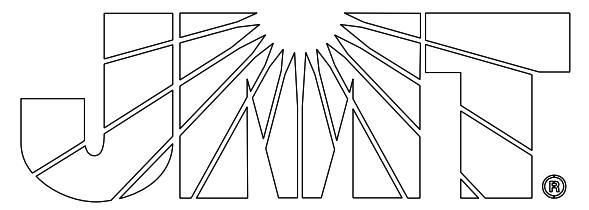PROJECT REFERENCE NO. HI-0016	SHEET NO. SIGN-26
Designed by:  10/11/2023	
	
	

MATCHLINE SHEET SIGN-25  
-1-74WBL - STA 592+00.00

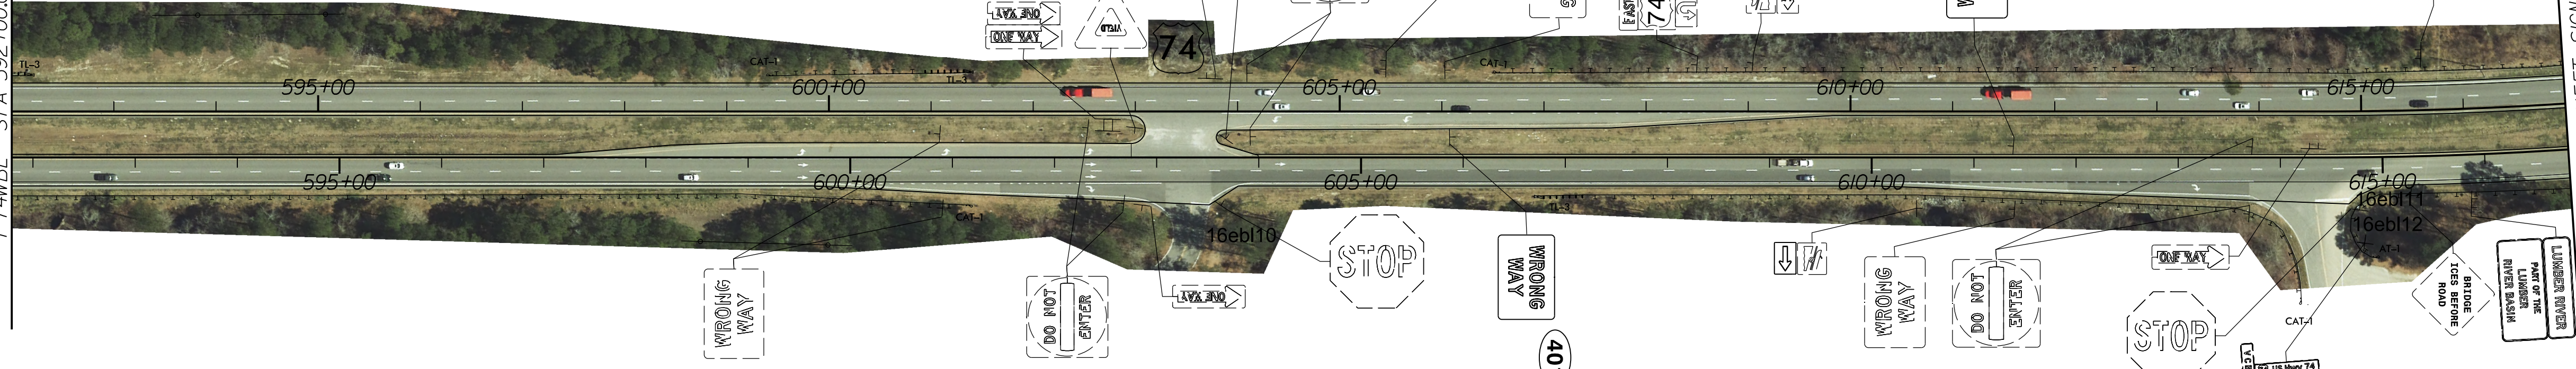

SEE NOTE 2

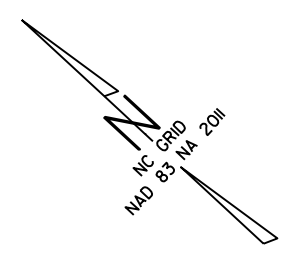

Person County  
Soil & Water  
Conservation  
District

MATCHLINE SHEET SIGN-27  
-1-74WBL - STA 617+00.00

SEE NOTE 2

**PROJECT NOTES**

- DISPOSAL OF SIGN AND SIGN ERECTION, ALL SIGNS TYPE D, E, AND F
- SIGN ERECTION, TYPE E

