




PAVEMENT SCHEDULE FINAL PAVEMENT DESIGN	
C1	2½" TYPE S9.5B
C2	3" TYPE S9.5B
C3	VAR. TYPE S9.5B
C4	1½" TYPE S9.5C
C5	3" TYPE S9.5C
C6	VAR. TYPE S9.5C
D1	2½" TYPE I19.0C
D2	4" TYPE I19.0C
D3	VAR. TYPE I19.0C
E1	4" TYPE B25.0C
E2	5½" TYPE B25.0C
E3	6½" TYPE B25.0C
E4	VAR. TYPE B25.0C
M1	4" BENCH MILLING
M2	2½" BENCH MILLING
R1	2'-6" C & G
R2	1'-6" C & G
R3	5" CONC. ISLAND
R4	8"x18" CURB
S	4" SIDEWALK
T	EARTH MATERIAL
U	EXIST. PAVEMENT
W	WEDGING

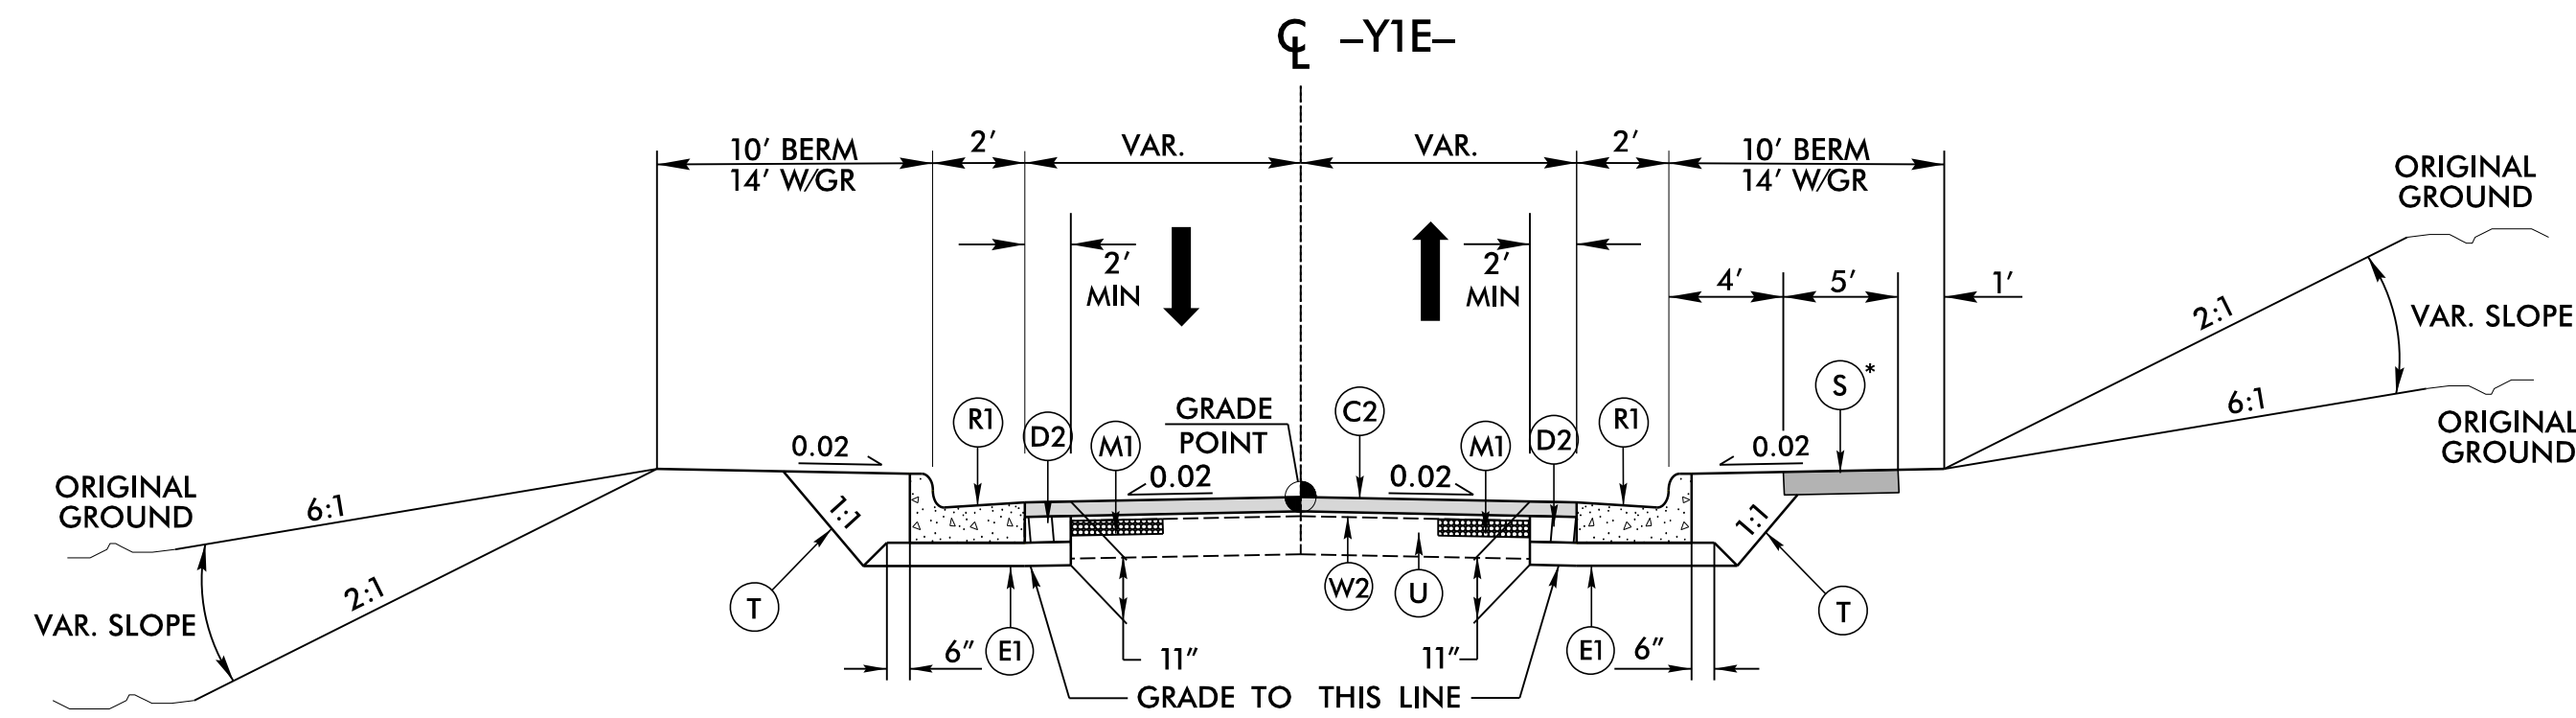


TYPICAL SECTION NO. 14

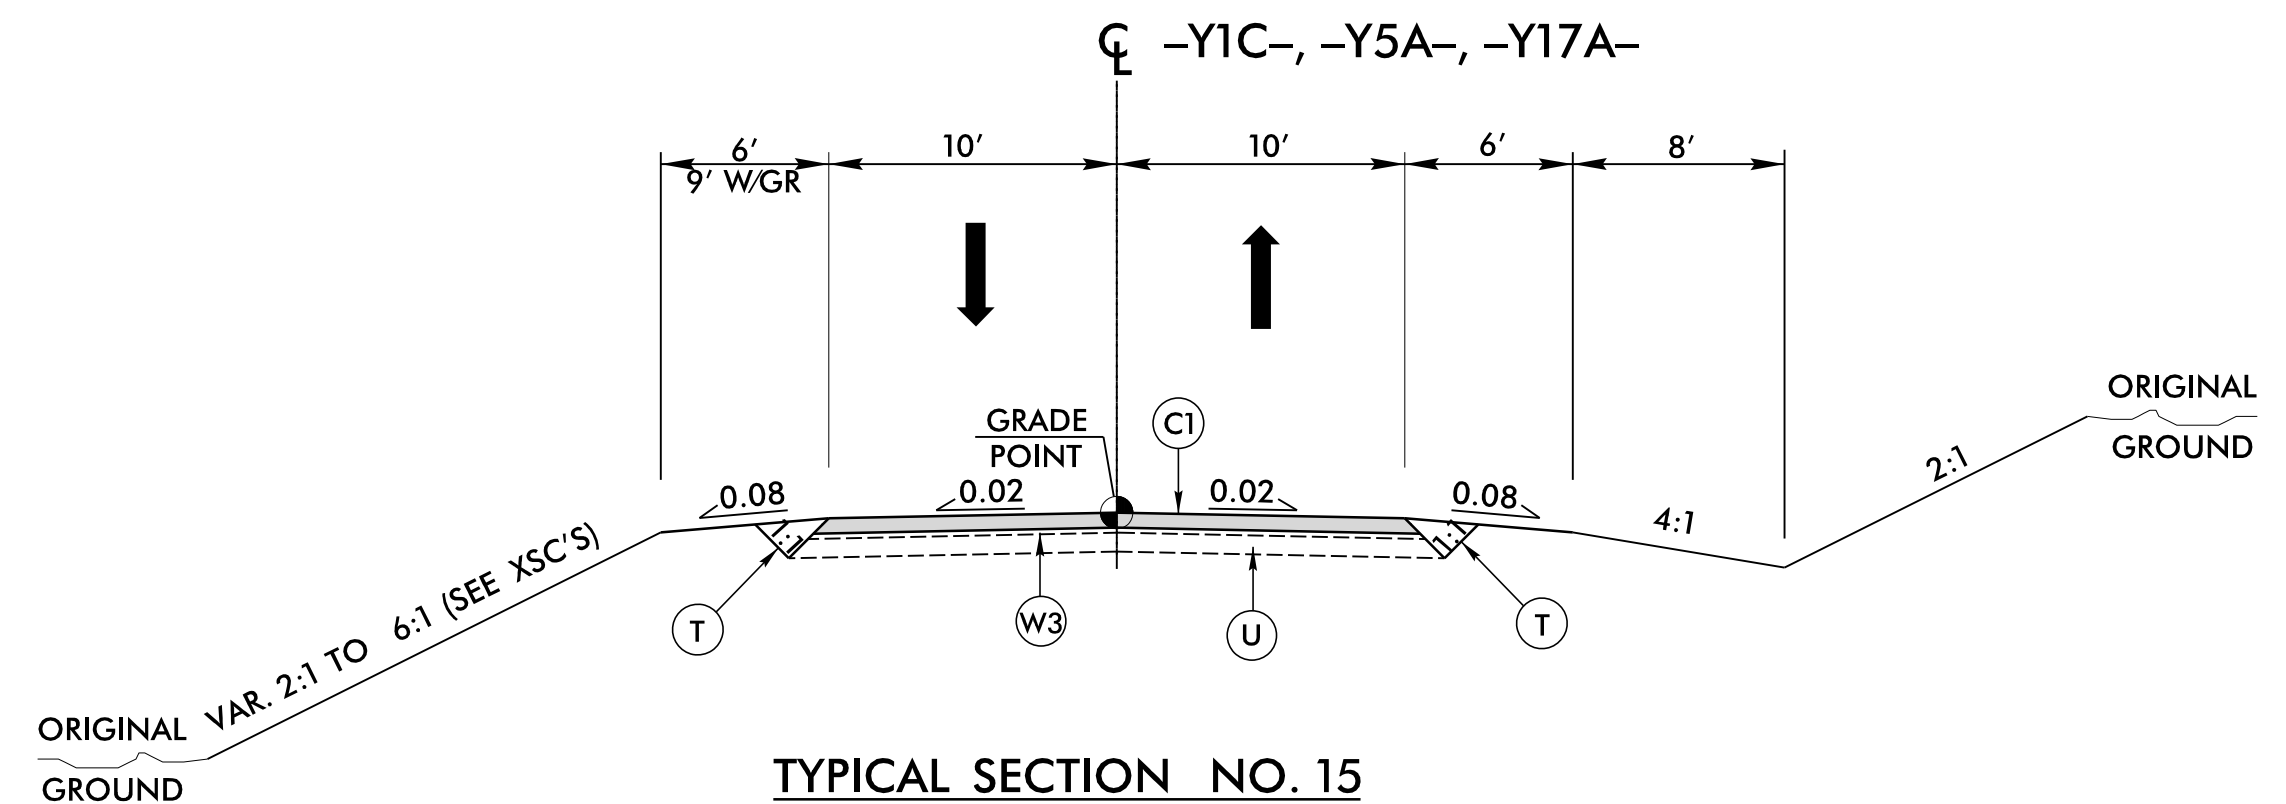

TYPICAL SECTION NO. 15

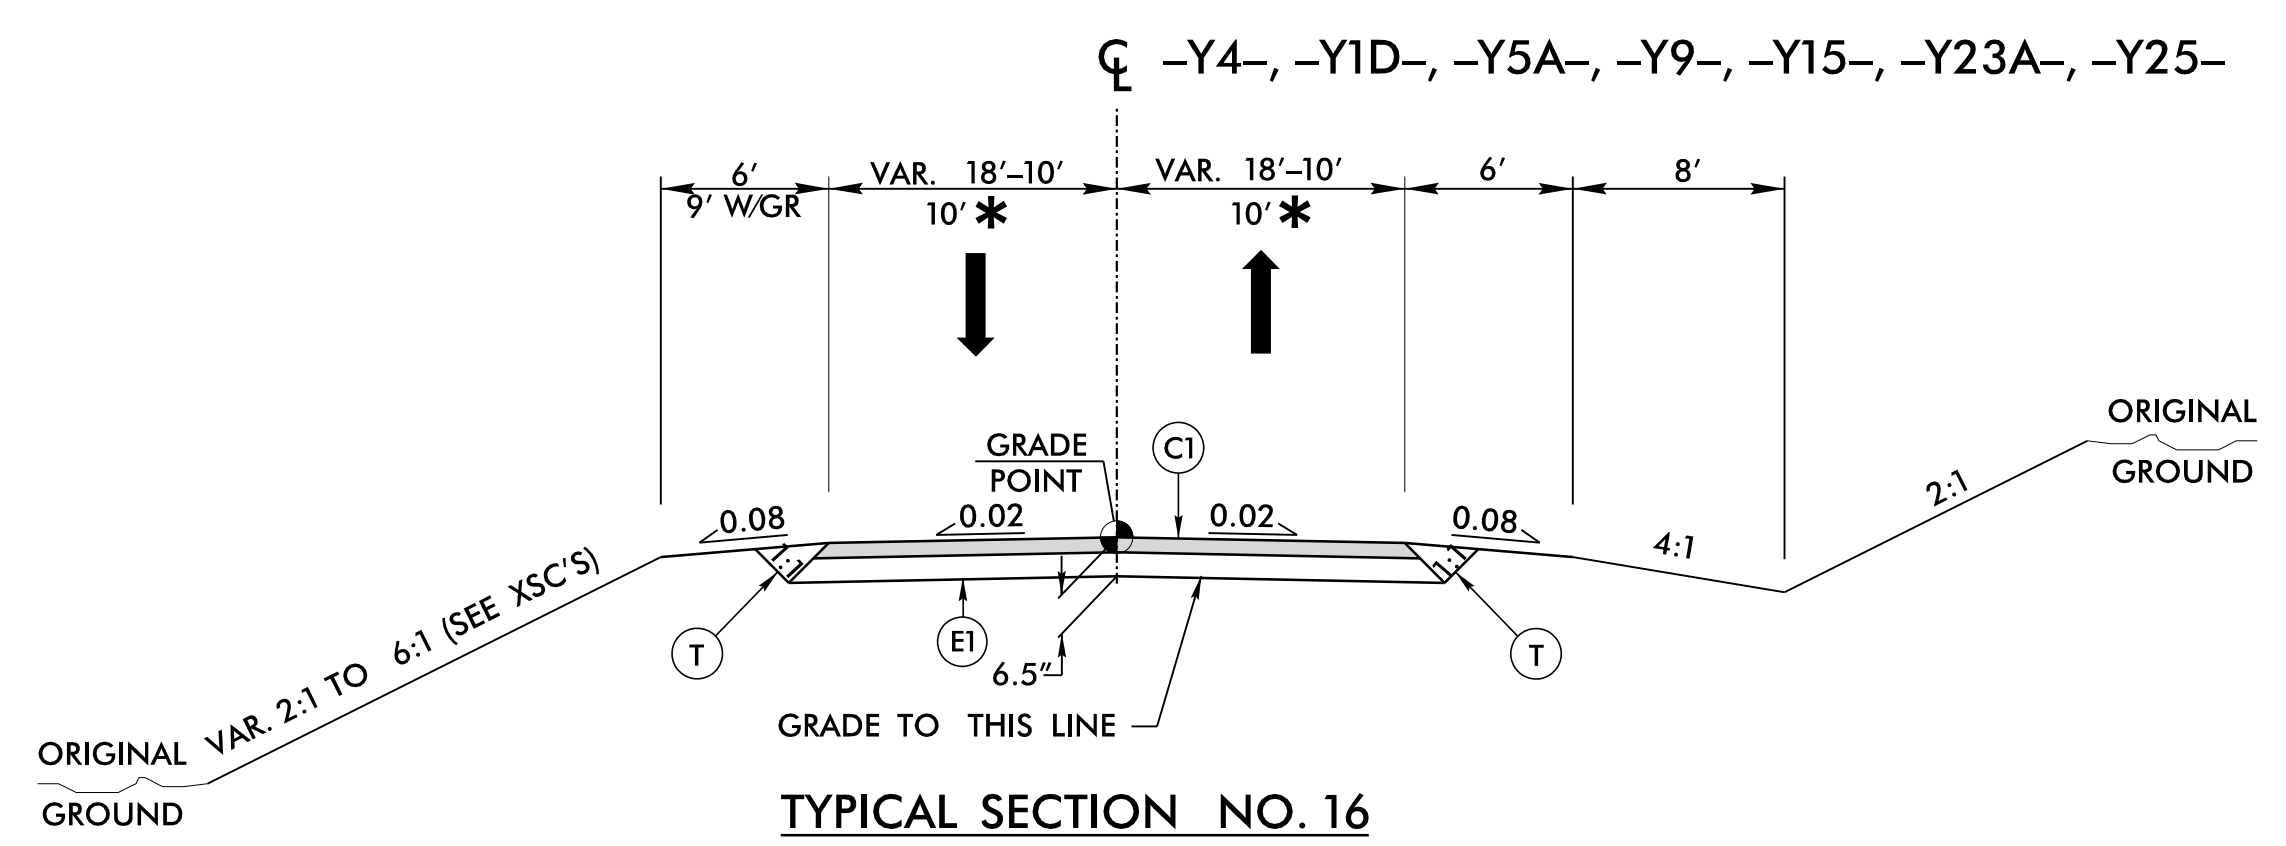

TYPICAL SECTION NO. 16

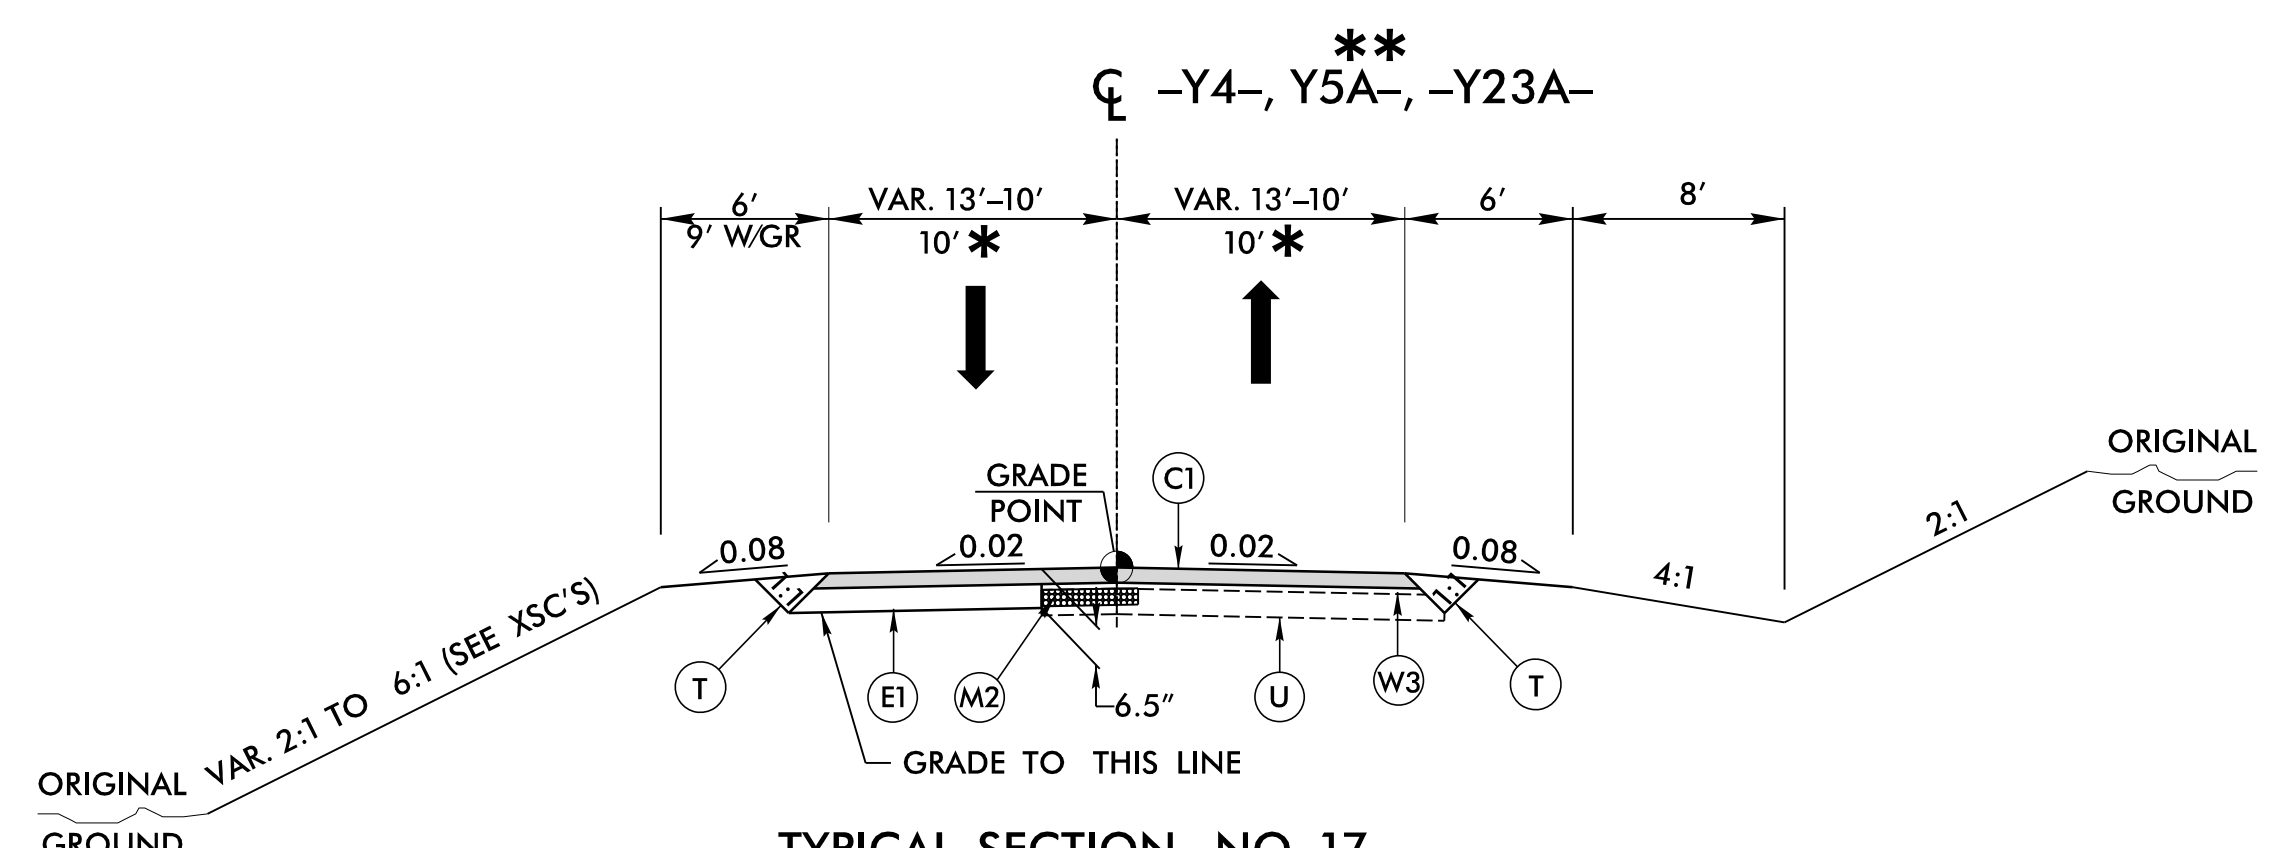

TYPICAL SECTION NO. 17

NOTE: PAVEMENT EDGE SLOPES ARE 1:1 UNLESS SHOWN OTHERWISE.
SEE PLANS FOR LOCATION OF CONCRETE ISLANDS.

PROJECT REFERENCE NO. R-2577A	SHEET NO. 2A-6
ROADWAY DESIGN ENGINEER SEAL 16725 D. BLEVINS	PAVEMENT DESIGN ENGINEER SEAL 018969 CONNIE K. JAMES
DOCUMENT NOT CONSIDERED FINAL UNLESS ALL SIGNATURES COMPLETED	

USE TYPICAL SECTION NO. 14
-Y1E- STA. 12+17.38 TO STA. 13+96.91
*SEE PLANS FOR LOCATION OF SIDEWALK

USE TYPICAL SECTION NO. 15
-Y1C- STA. 10+00.00 TO STA. 11+44.28
-Y5A- STA. 10+00.00 TO STA. 12+10.98
-Y17A- STA. 10+50.00 TO STA. 11+64.01

USE TYPICAL SECTION NO. 16
-Y4- STA. 10+35.50 TO STA. 12+50.00
*-Y1D- STA. 12+15.00 TO STA. 13+96.53
*-Y5A- STA. 13+48.81 TO STA. 16+32.00
-Y9- STA. 11+50.00 TO STA. 15+64.40
-Y15- STA. 13+50.00 TO STA. 15+36.12
-Y23A- STA. 11+33.62 TO STA. 11+79.90
-Y25- STA. 10+35.50 TO STA. 13+00.00

USE TYPICAL SECTION NO. 17
-Y4- STA. 12+50.00 TO STA. 14+00.00
*-Y5A- STA. 12+10.98 TO STA. 13+48.81
-Y23A- STA. 10+00.00 TO STA. 11+33.62

** MIRROR TYPICAL SECTION FOR -Y5A-

RK&K
P: (919) 878-9560
6601 Six Forks Road, Forum 1, Suite 700
Raleigh, North Carolina 27615-3960
NC License No. F-0112
Engineers | Construction Managers | Planners | Scientists
www.rkk.com
Responsive People | Creative Solutions