

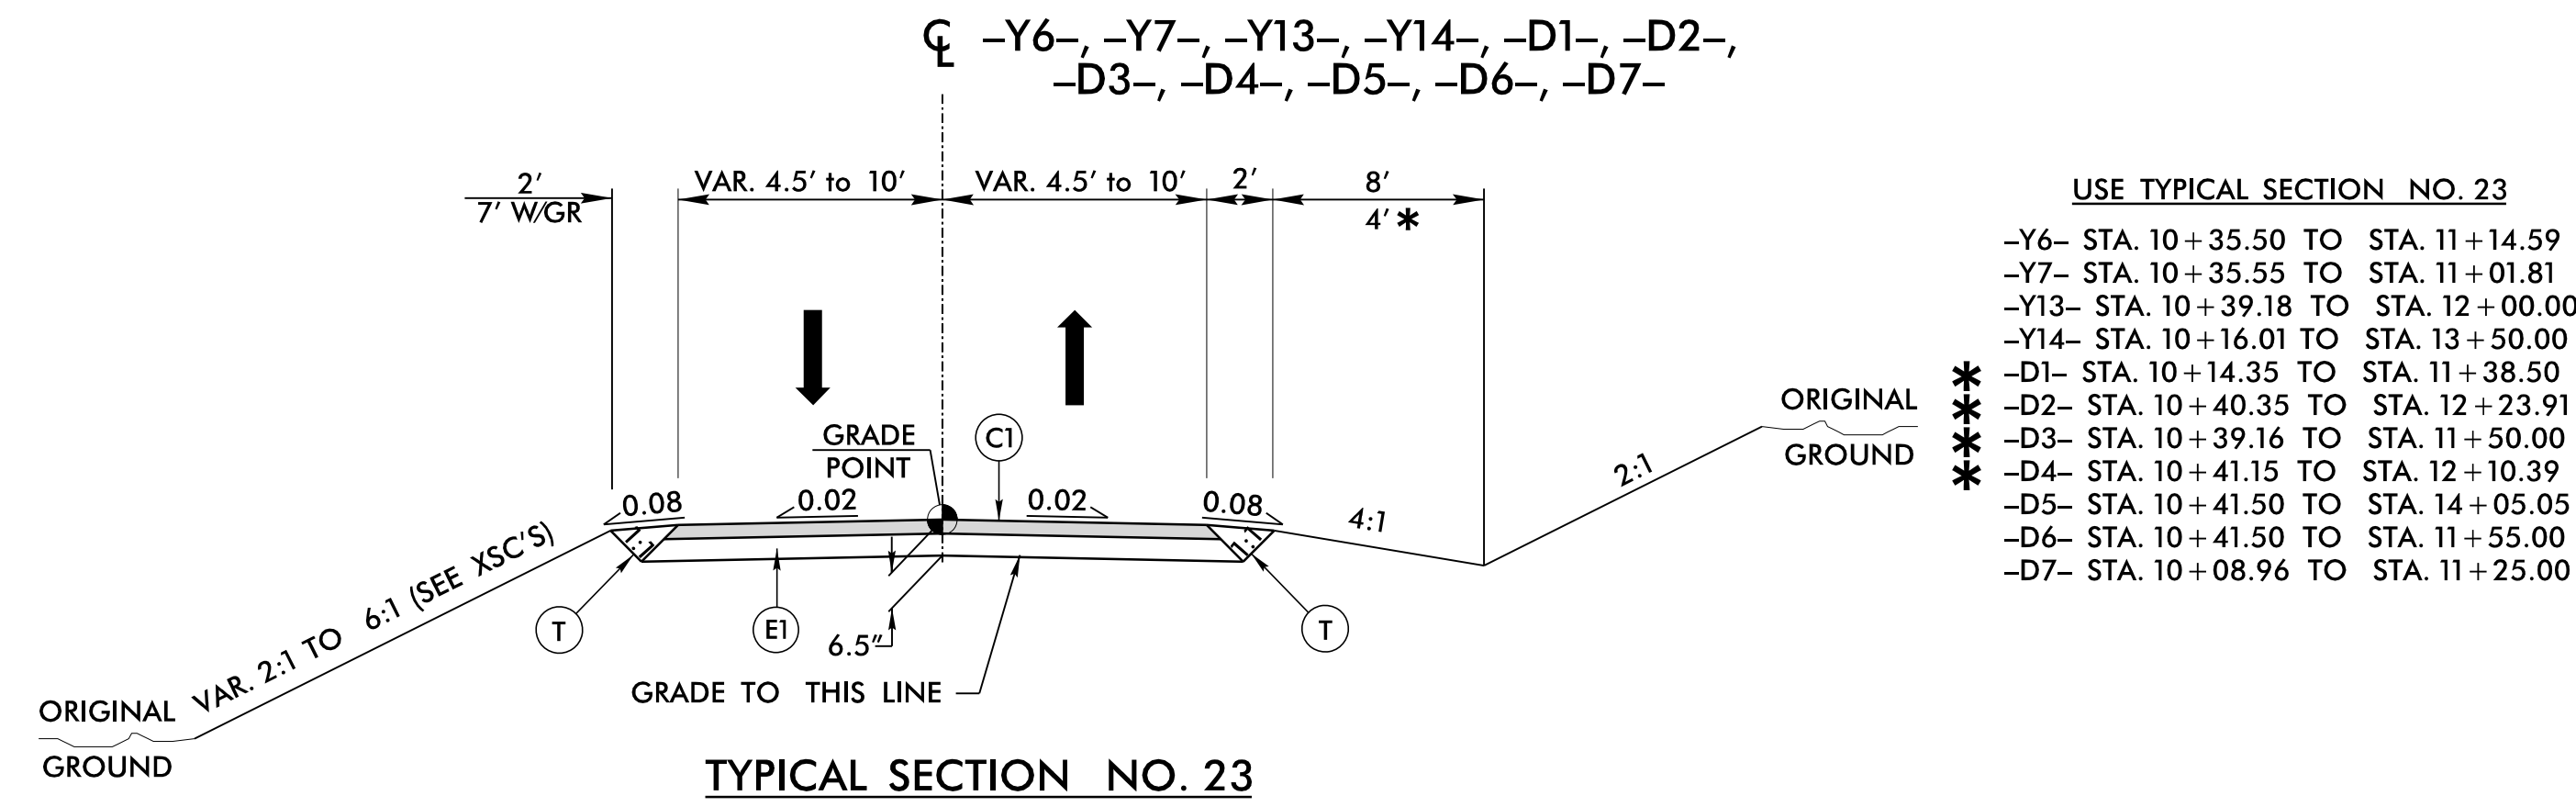
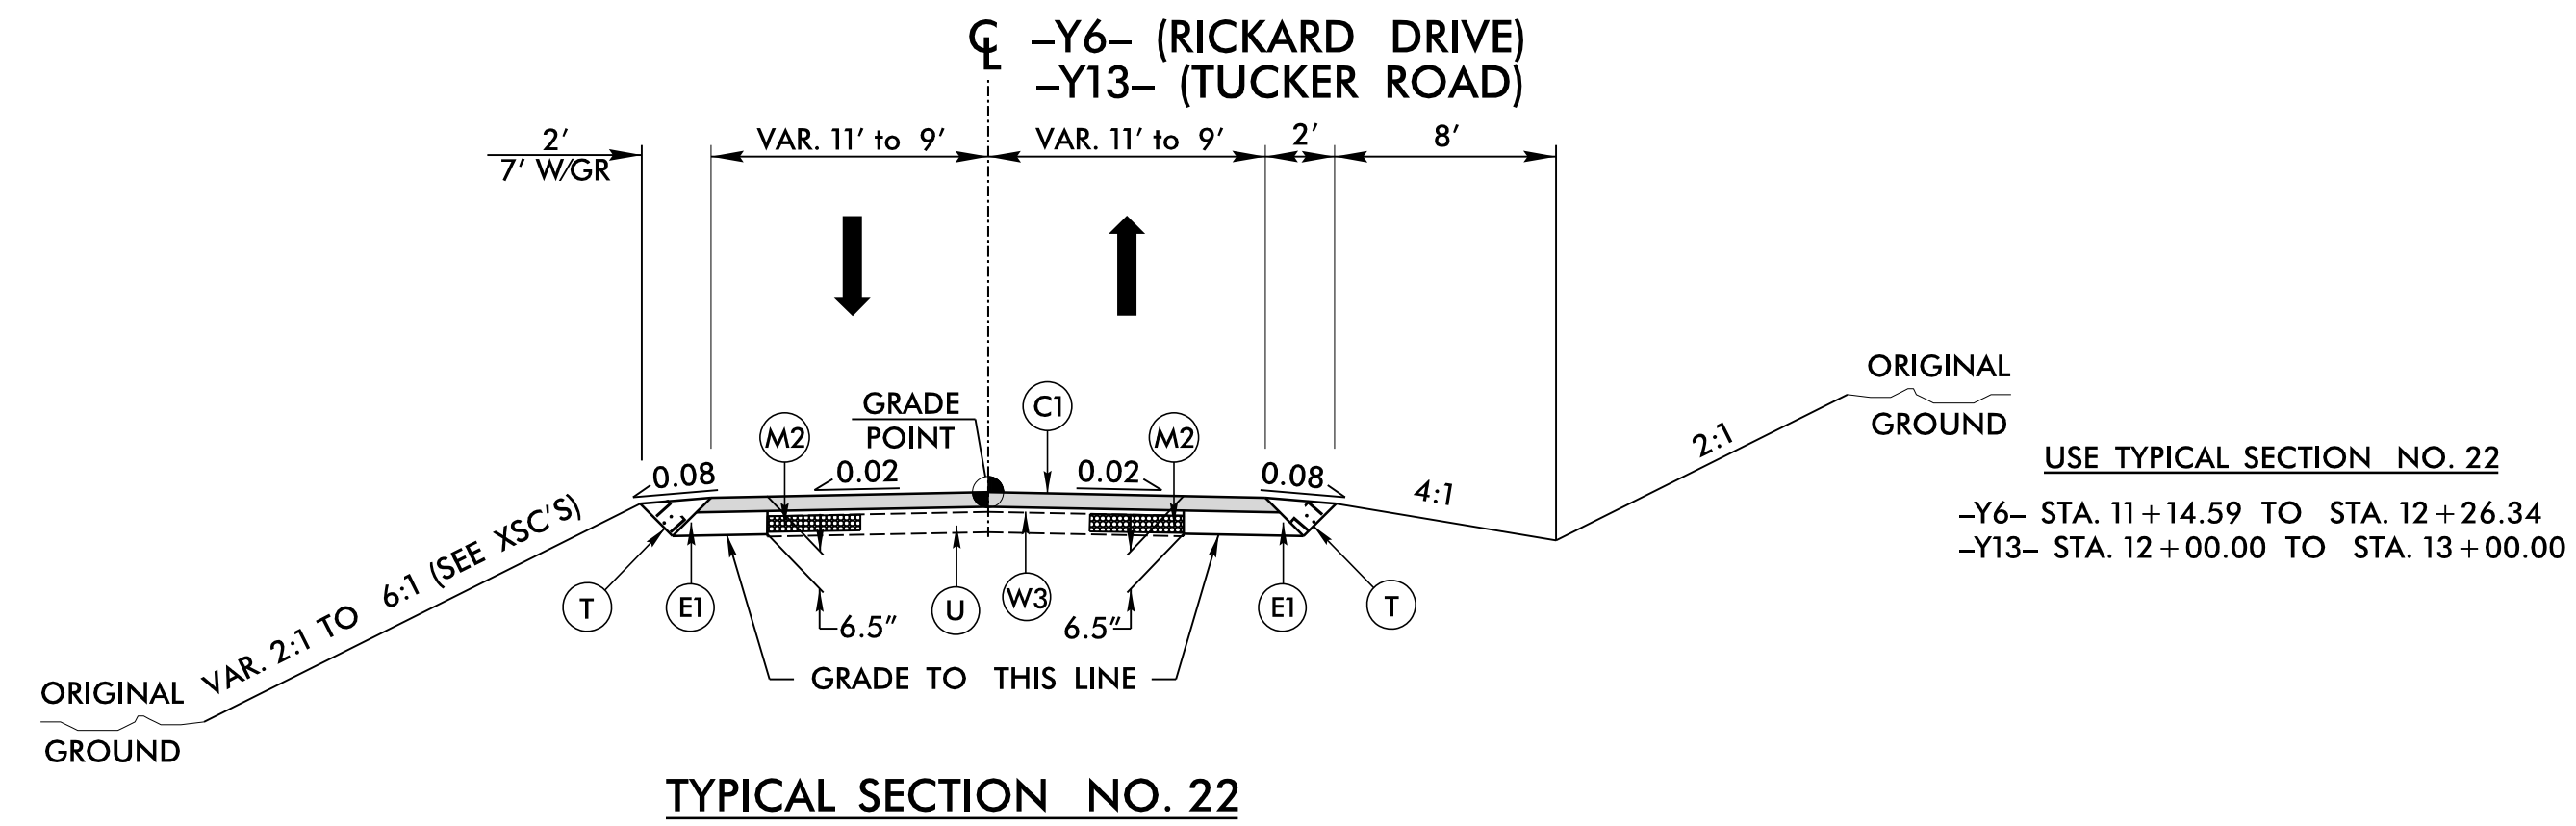
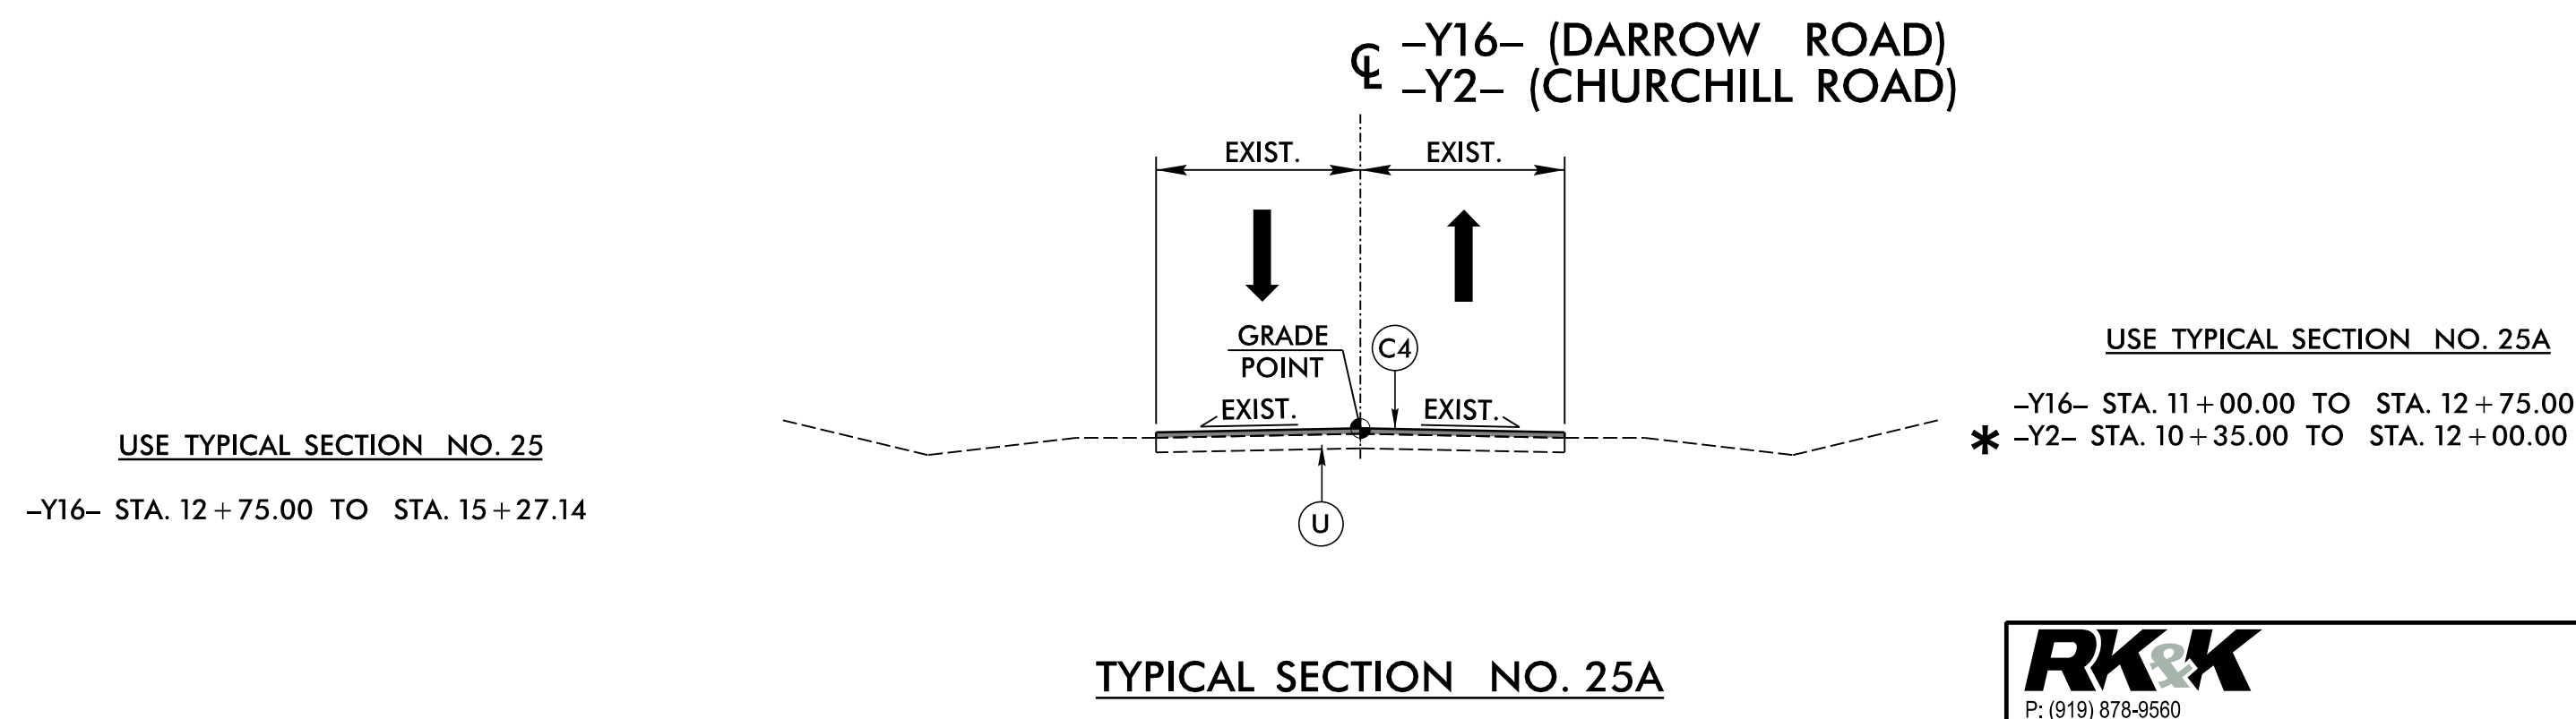
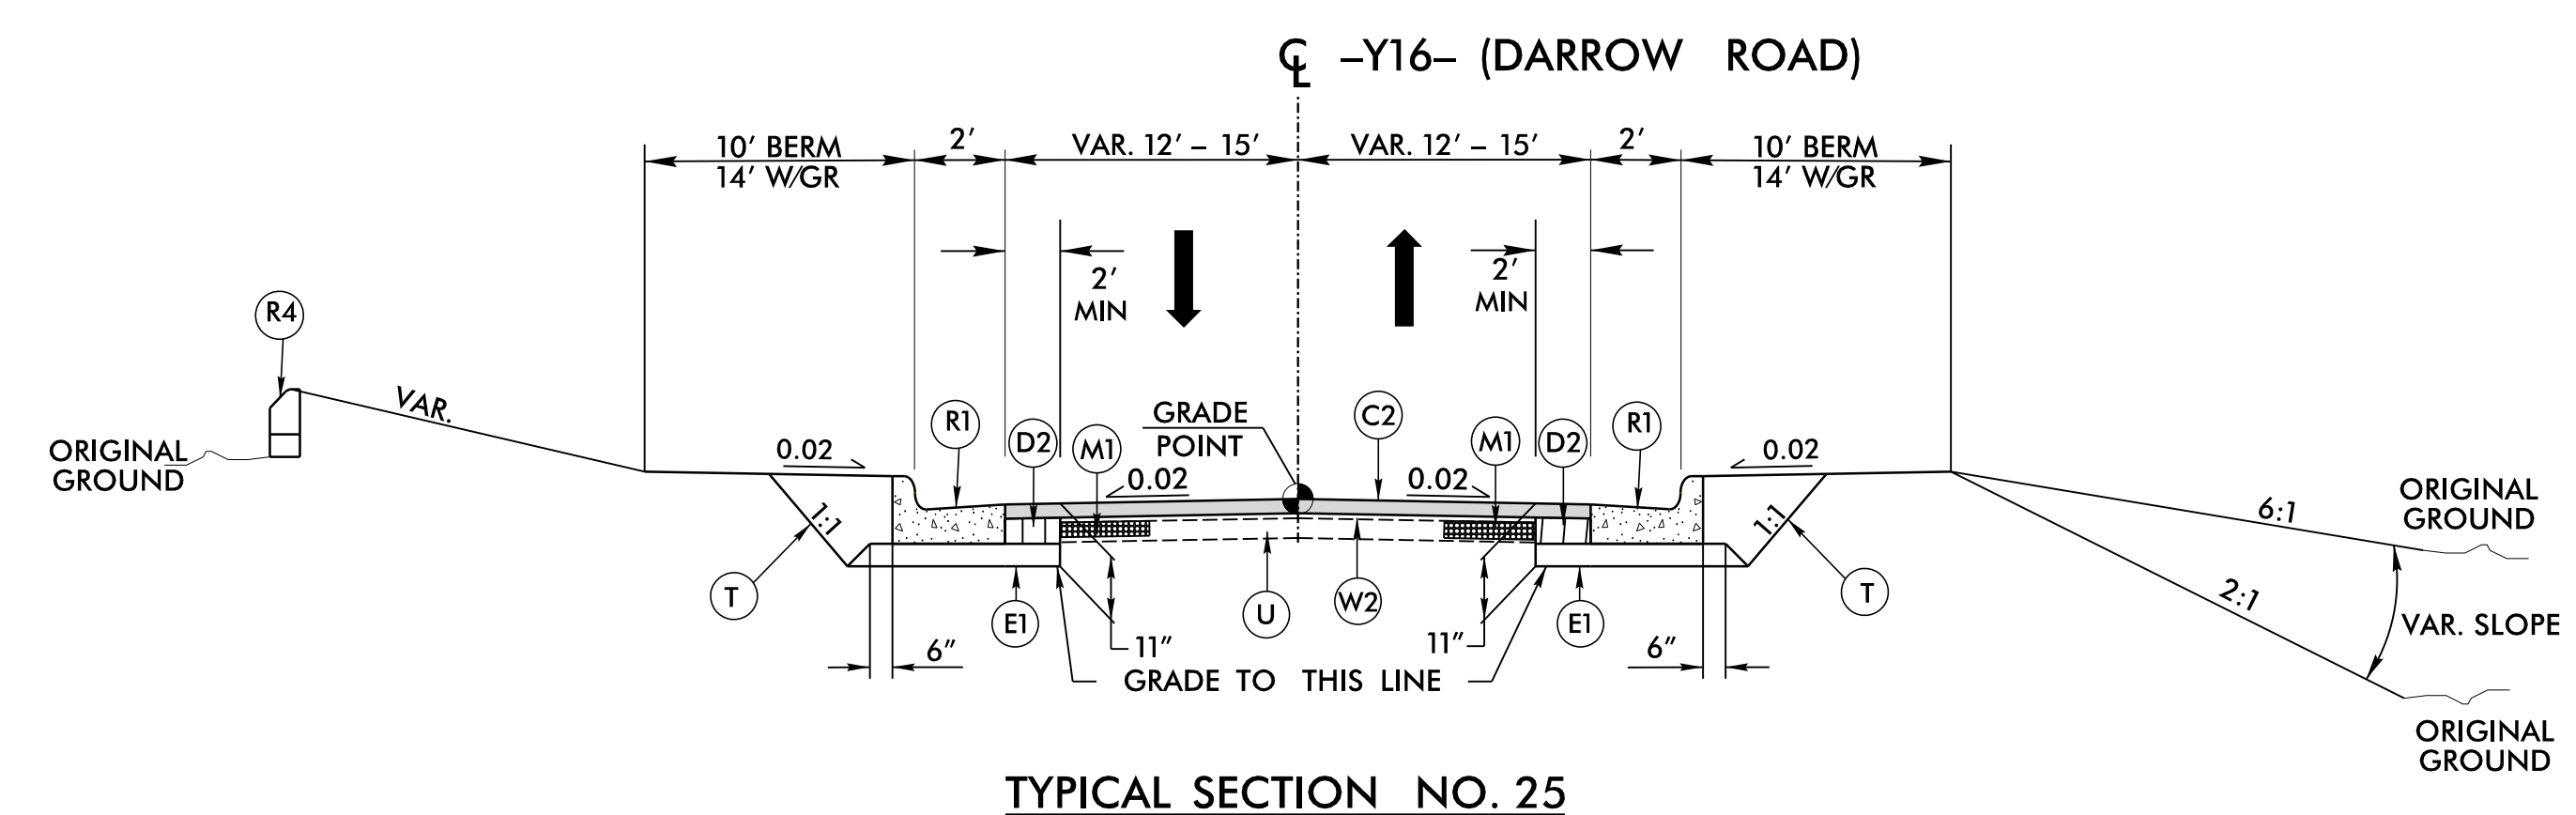


PAVEMENT SCHEDULE FINAL PAVEMENT DESIGN	
C1	2½" TYPE S9.5B
C2	3" TYPE S9.5B
C3	VAR. TYPE S9.5B
C4	1½" TYPE S9.5C
C5	3" TYPE S9.5C
C6	VAR. TYPE S9.5C
D1	2½" TYPE I19.0C
D2	4" TYPE I19.0C
D3	VAR. TYPE I19.0C
E1	4" TYPE B25.0C
E2	5½" TYPE B25.0C
E3	6½" TYPE B25.0C
E4	VAR. TYPE B25.0C
M1	4" BENCH MILLING
M2	2½" BENCH MILLING
R1	2'-6" C & G
R2	1'-6" C & G
R3	5" CONC. ISLAND
R4	8"x18" CURB
S	4" SIDEWALK
T	EARTH MATERIAL
U	EXIST. PAVEMENT
W	WEDGING

PROJECT REFERENCE NO. R-2577A	SHEET NO. 2A-8
ROADWAY DESIGN ENGINEER 	PAVEMENT DESIGN ENGINEER
DOCUMENT NOT CONSIDERED FINAL UNLESS ALL SIGNATURES COMPLETED	

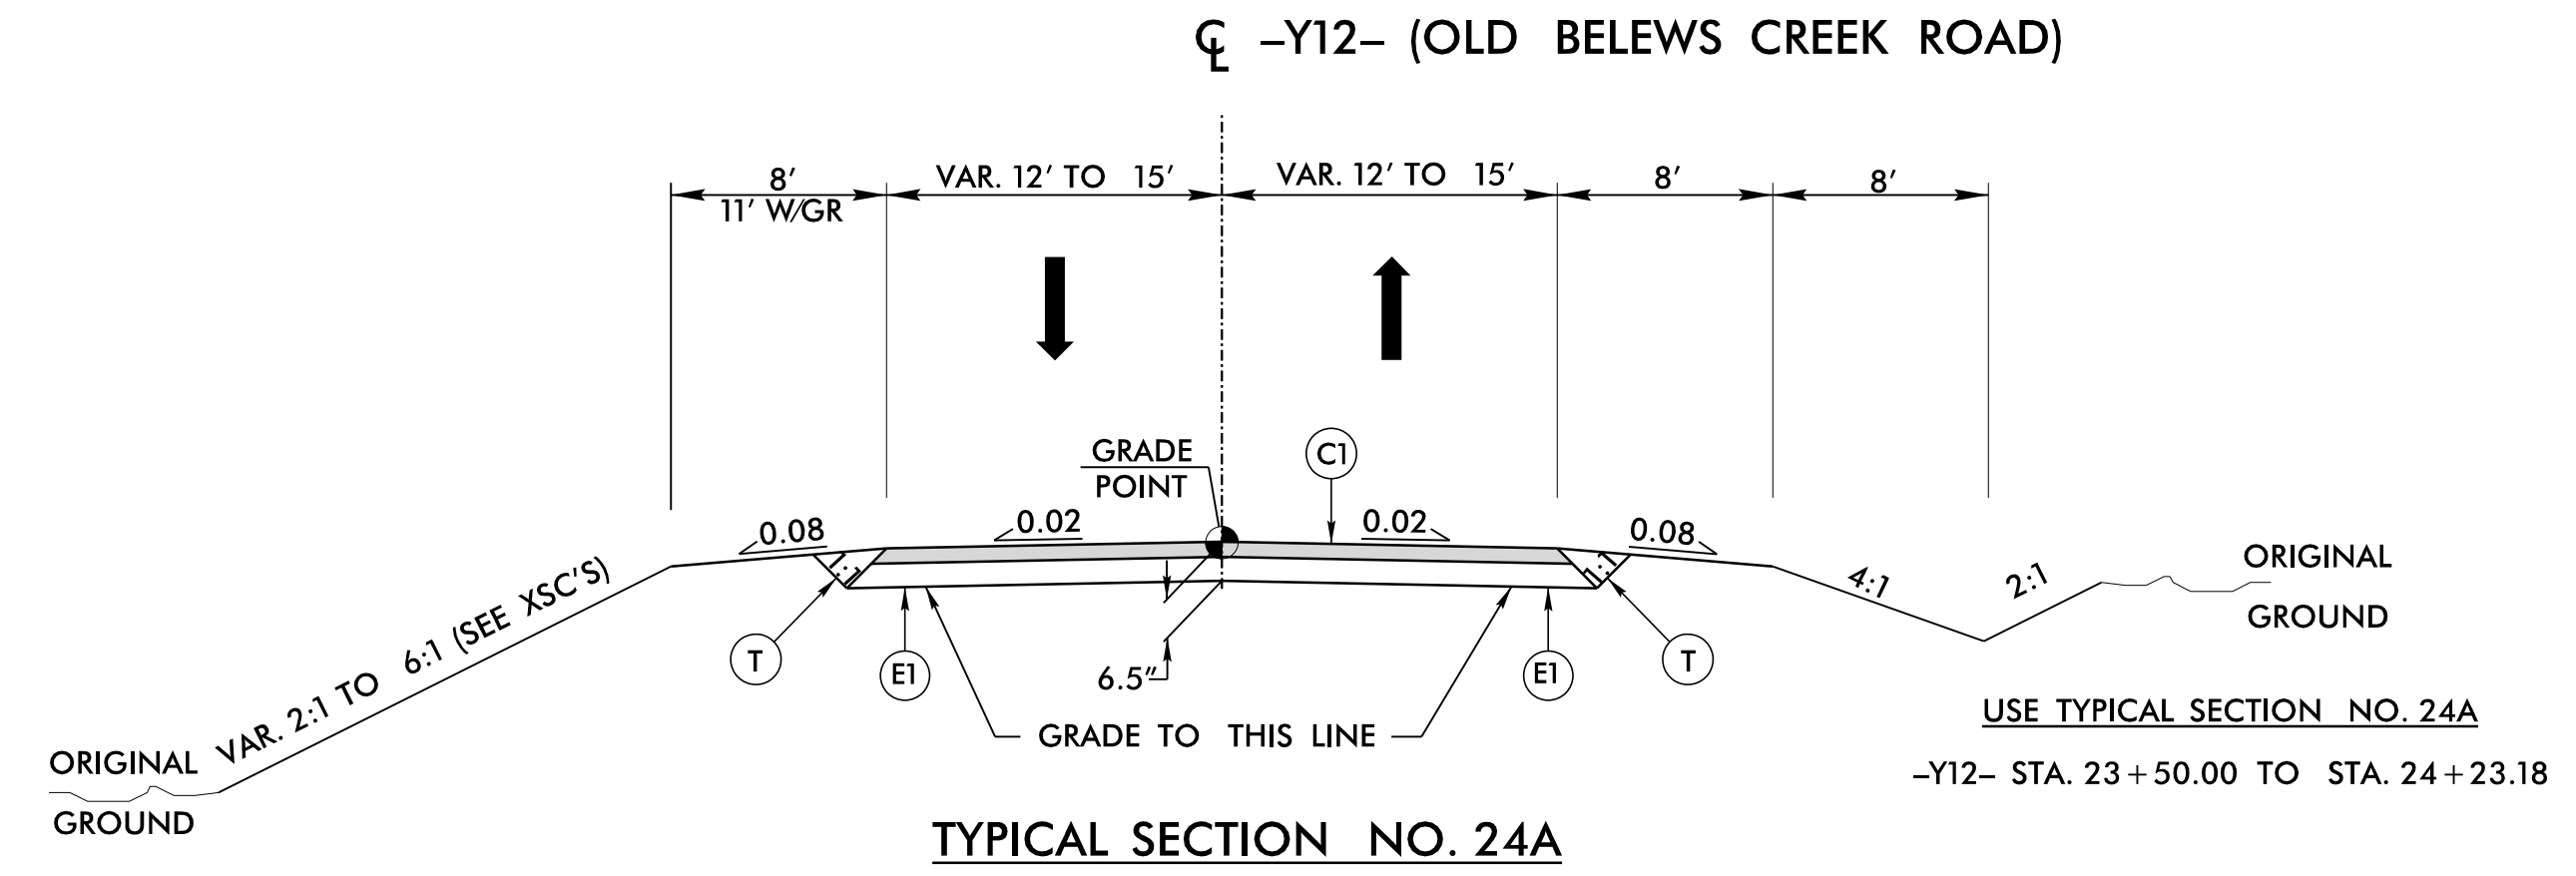

- USE TYPICAL SECTION NO. 23**
- Y6- STA. 10+35.50 TO STA. 11+14.59
 - Y7- STA. 10+35.55 TO STA. 11+01.81
 - Y13- STA. 10+39.18 TO STA. 12+00.00
 - Y14- STA. 10+16.01 TO STA. 13+50.00
 - D1- STA. 10+14.35 TO STA. 11+38.50
 - D2- STA. 10+40.35 TO STA. 12+23.91
 - D3- STA. 10+39.16 TO STA. 11+50.00
 - D4- STA. 10+41.15 TO STA. 12+10.39
 - D5- STA. 10+41.50 TO STA. 14+05.05
 - D6- STA. 10+41.50 TO STA. 11+55.00
 - D7- STA. 10+08.96 TO STA. 11+25.00

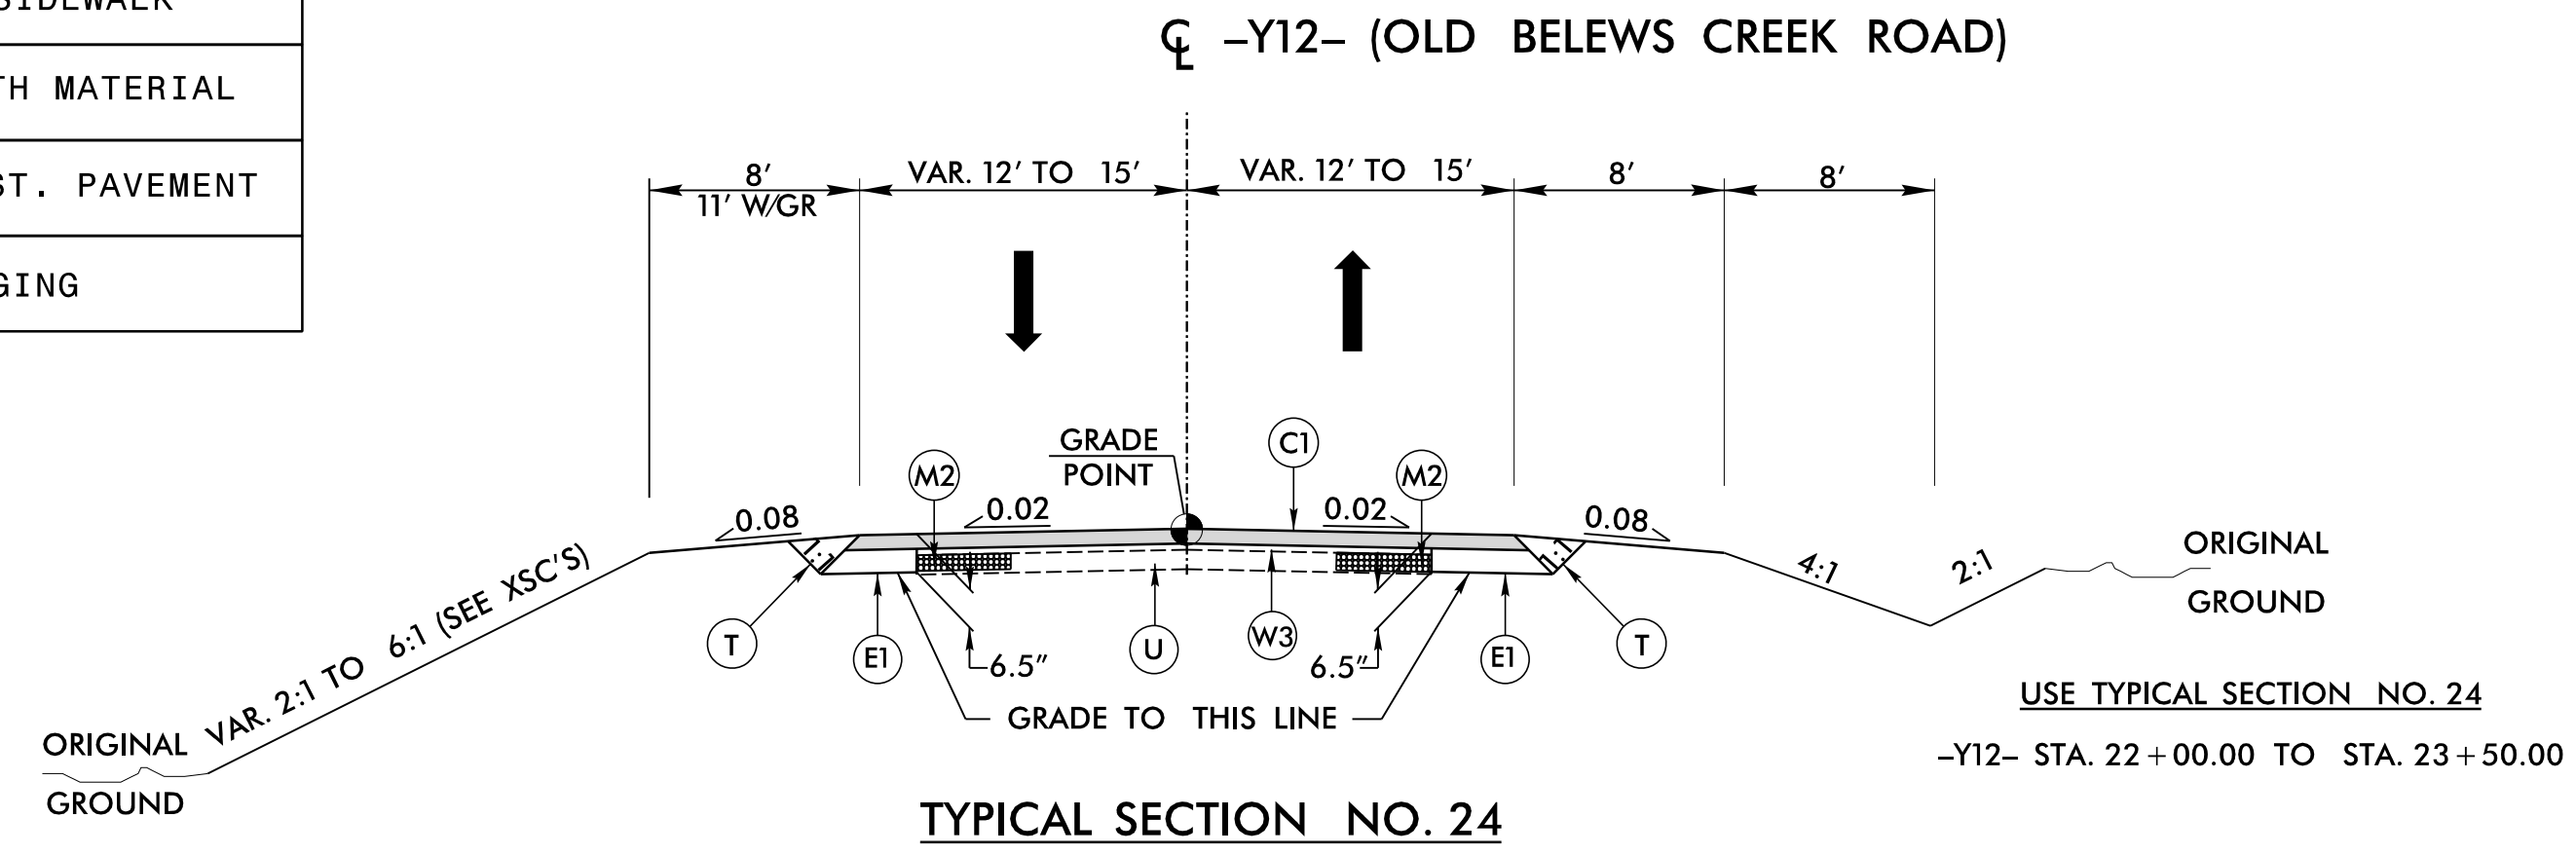

- USE TYPICAL SECTION NO. 25A**
- Y16- STA. 11+00.00 TO STA. 12+75.00
 - * -Y2- STA. 10+35.00 TO STA. 12+00.00

NOTE: PAVEMENT EDGE SLOPES ARE 1:1 UNLESS SHOWN OTHERWISE.
SEE PLANS FOR LOCATION OF CONCRETE ISLANDS.

RK&K
P: (919) 878-9560
6601 Six Forks Road, Forum 1, Suite 700
Raleigh, North Carolina 27615-3960
NC License No. F-0112
Engineers | Construction Managers | Planners | Scientists
www.rkk.com
Responsive People | Creative Solutions