
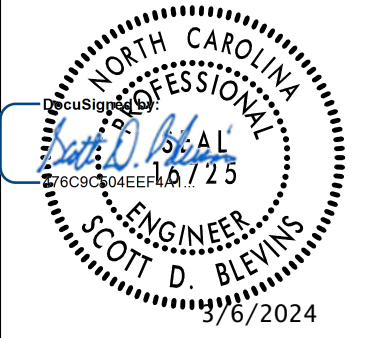
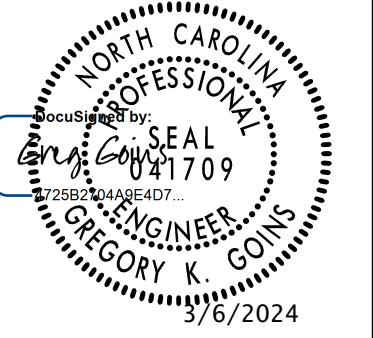


PAVEMENT SCHEDULE FINAL PAVEMENT DESIGN	
C5	3" TYPE S9.5C
C7	2" TYPE S9.5C
D1	2½" TYPE I19.0C
E1	4" TYPE B25.0C
T	EARTH MATERIAL


# TEMPORARY PAVEMENT

PROJECT REFERENCE NO. R-2577A	SHEET NO. 2A-11
ROADWAY DESIGN ENGINEER 	PAVEMENT DESIGN ENGINEER 
<b>DOCUMENT NOT CONSIDERED FINAL UNLESS ALL SIGNATURES COMPLETED</b>	

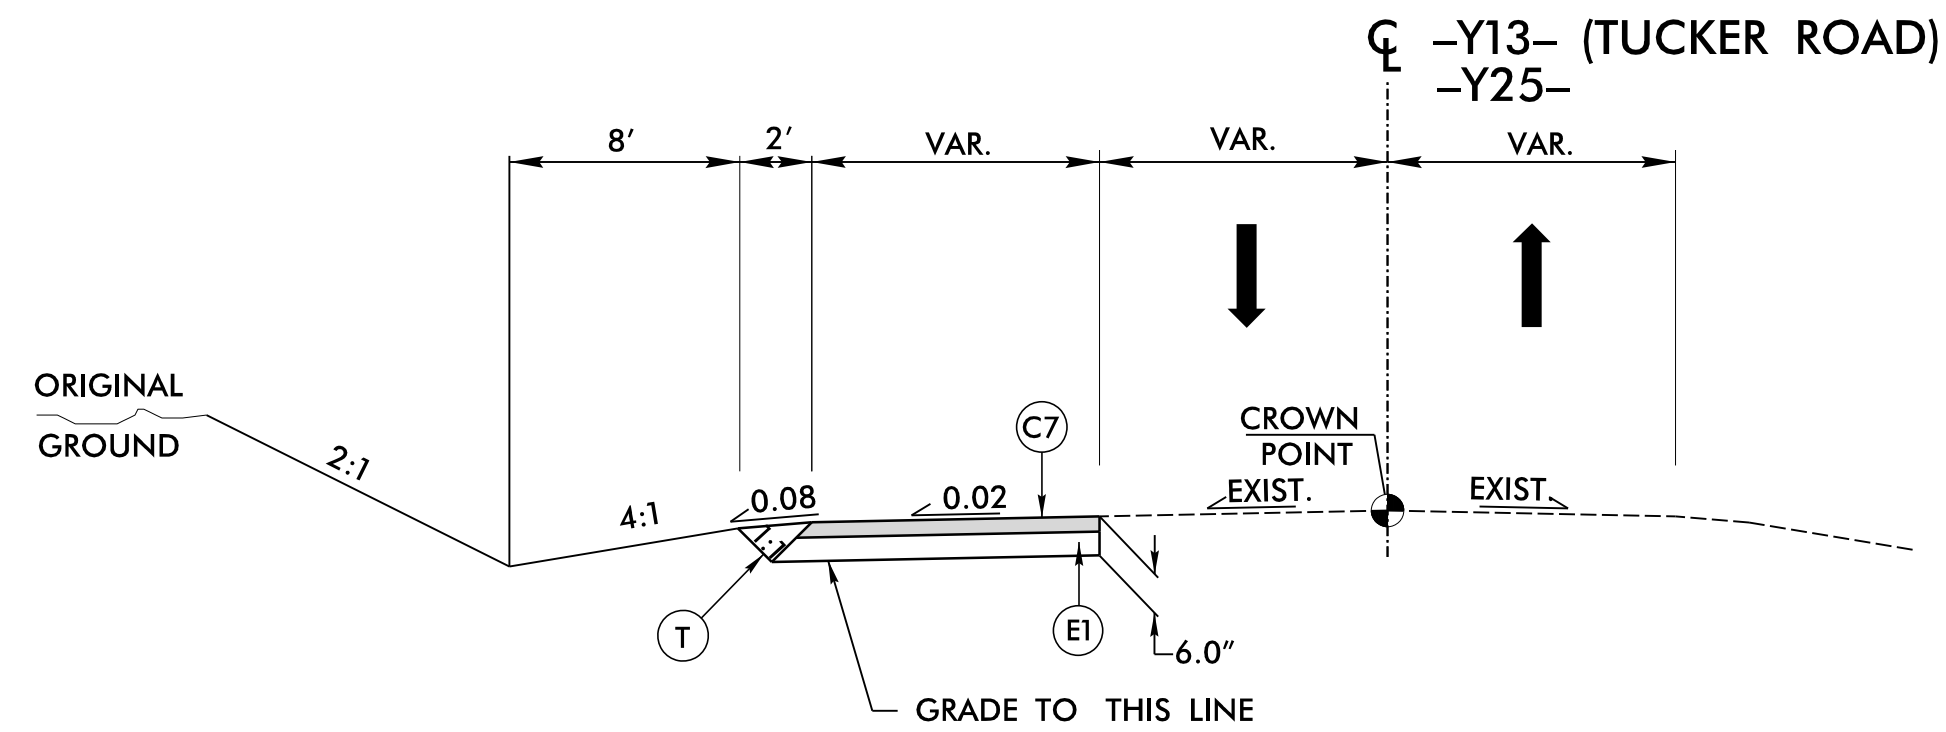

TYPICAL SECTION NO. 35

USE TYPICAL SECTION NO. 35  
 -Y13- STA. 10+38.00 TO STA. 13+00.00  
 -Y25- STA. 10+39.00 TO STA. 14+05.00

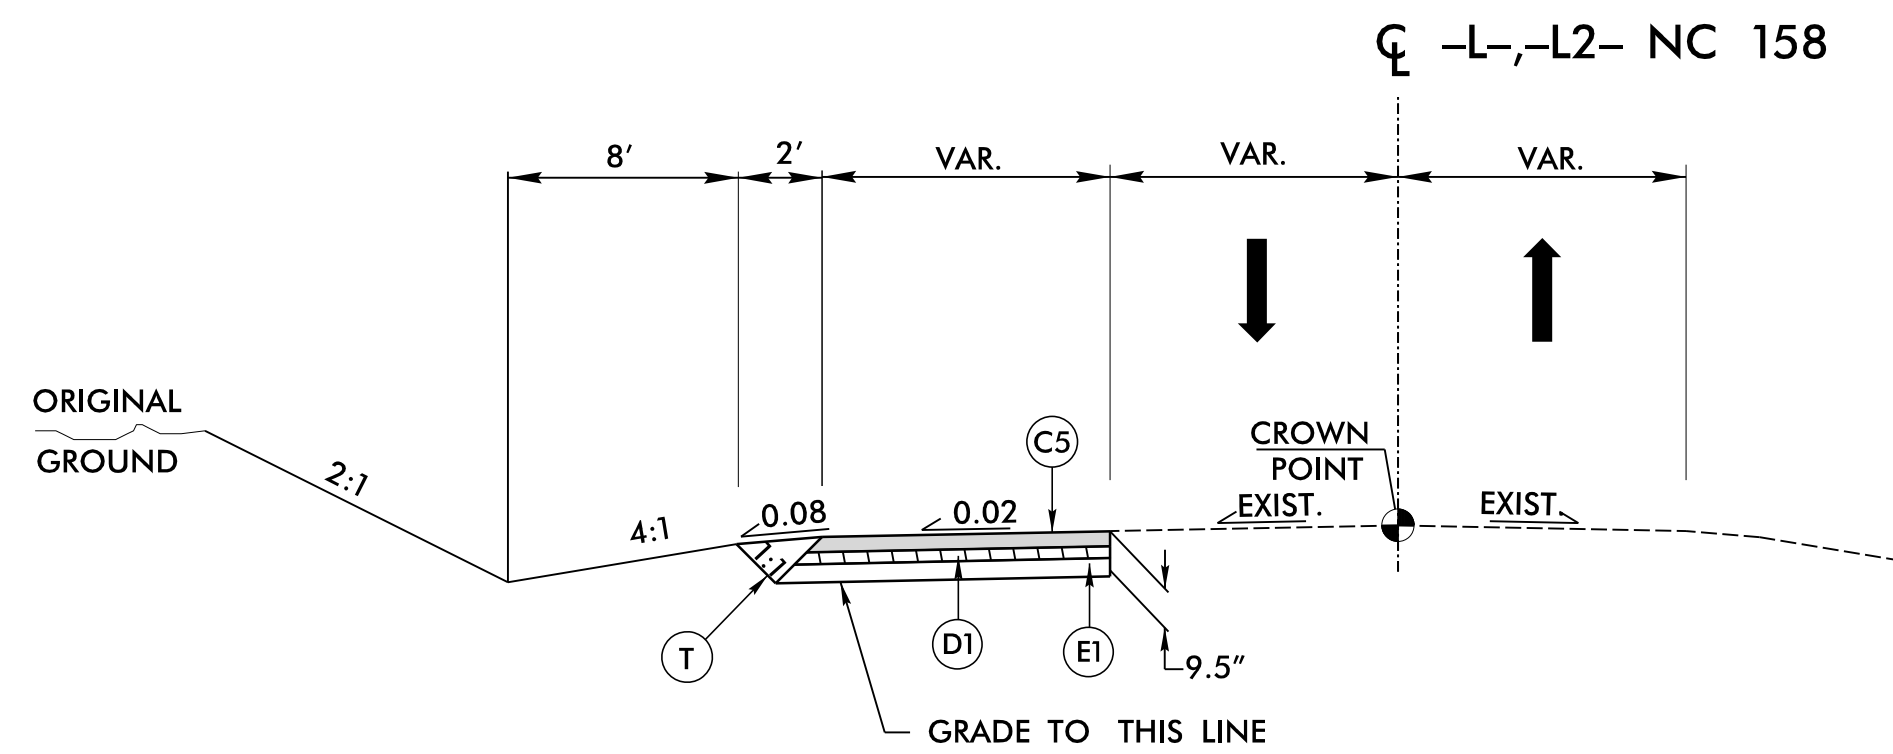

TYPICAL SECTION NO. 36

USE TYPICAL SECTION NO. 36  
 -L- STA. 16+14.00 TO STA. 16+82.00  
 -L- STA. 24+00.00 TO STA. 34+12.00  
 -L- STA. 25+00.00 TO STA. 47+32.00  
 -L- STA. 66+74.00 TO STA. 68+07.00  
 -L- STA. 79+68.00 TO STA. 82+66.00  
 -L- STA. 91+09.00 TO STA. 92+36.00  
 -L- STA. 106+62.00 TO STA. 112+14.00  
 -L- STA. 136+94.00 TO STA. 138+00.00  
 -L- STA. 137+12.00 TO STA. 140+81.00  
 -L- STA. 138+00.00 TO STA. 139+39.00  
 -L- STA. 141+52.00 TO STA. 143+00.00  
 -L- STA. 143+00.00 TO STA. 145+93.00  
 -L- STA. 145+43.00 TO STA. 149+00.00  
 -L- STA. 177+88.00 TO STA. 179+01.00  
 -L- STA. 185+84.00 TO STA. 193+81.00  
 -L- STA. 200+19.00 TO -L2- STA. 208+36.00  
 -L2- STA. 219+20.00 TO STA. 234+12.00  
 -L2- STA. 236+56.00 TO STA. 241+56.00  
 -L- STA. 254+62.00 TO STA. 255+85.00  
 -L- STA. 256+50.00 TO STA. 268+15.00  
 -L- STA. 291+57.00 TO STA. 298+05.00  
 -L- STA. 300+75.00 TO STA. 304+16.00