



STRUCTURE TYPICAL SECTIONS

PROJECT REFERENCE NO. R-2577A	SHEET NO. 2A-12
ROADWAY DESIGN ENGINEER SCOTT D. BLEVINS	PAVEMENT DESIGN ENGINEER CONNIE K. JAMES
DOCUMENT NOT CONSIDERED FINAL UNLESS ALL SIGNATURES COMPLETED	

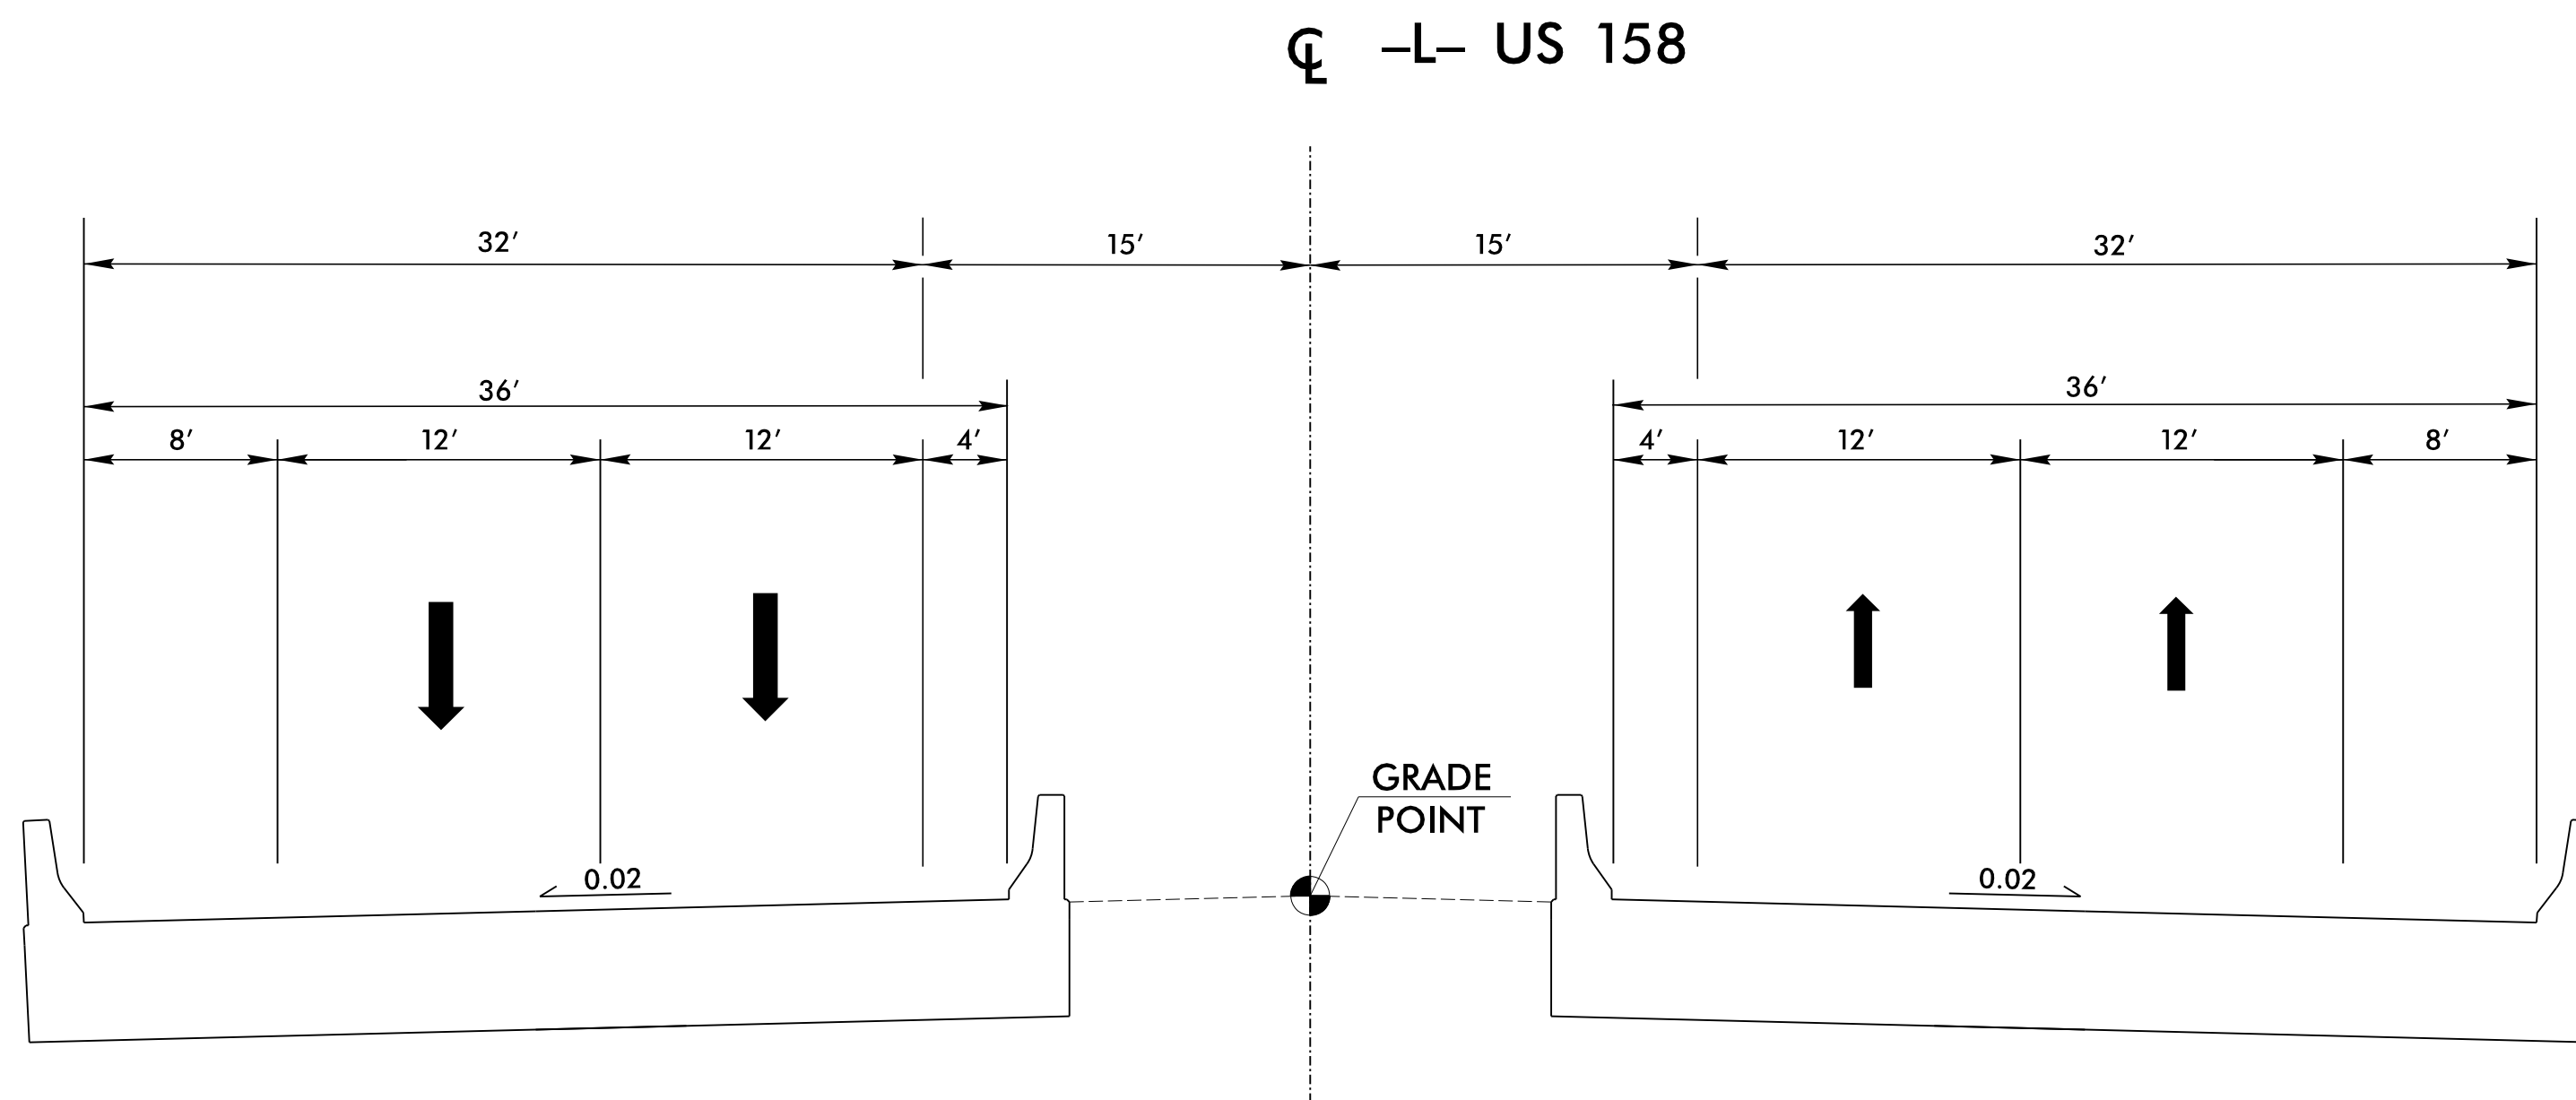

TYPICAL SECTION ON -L- (US 158) STRUCTURES OVER LOWERY MILL CREEK

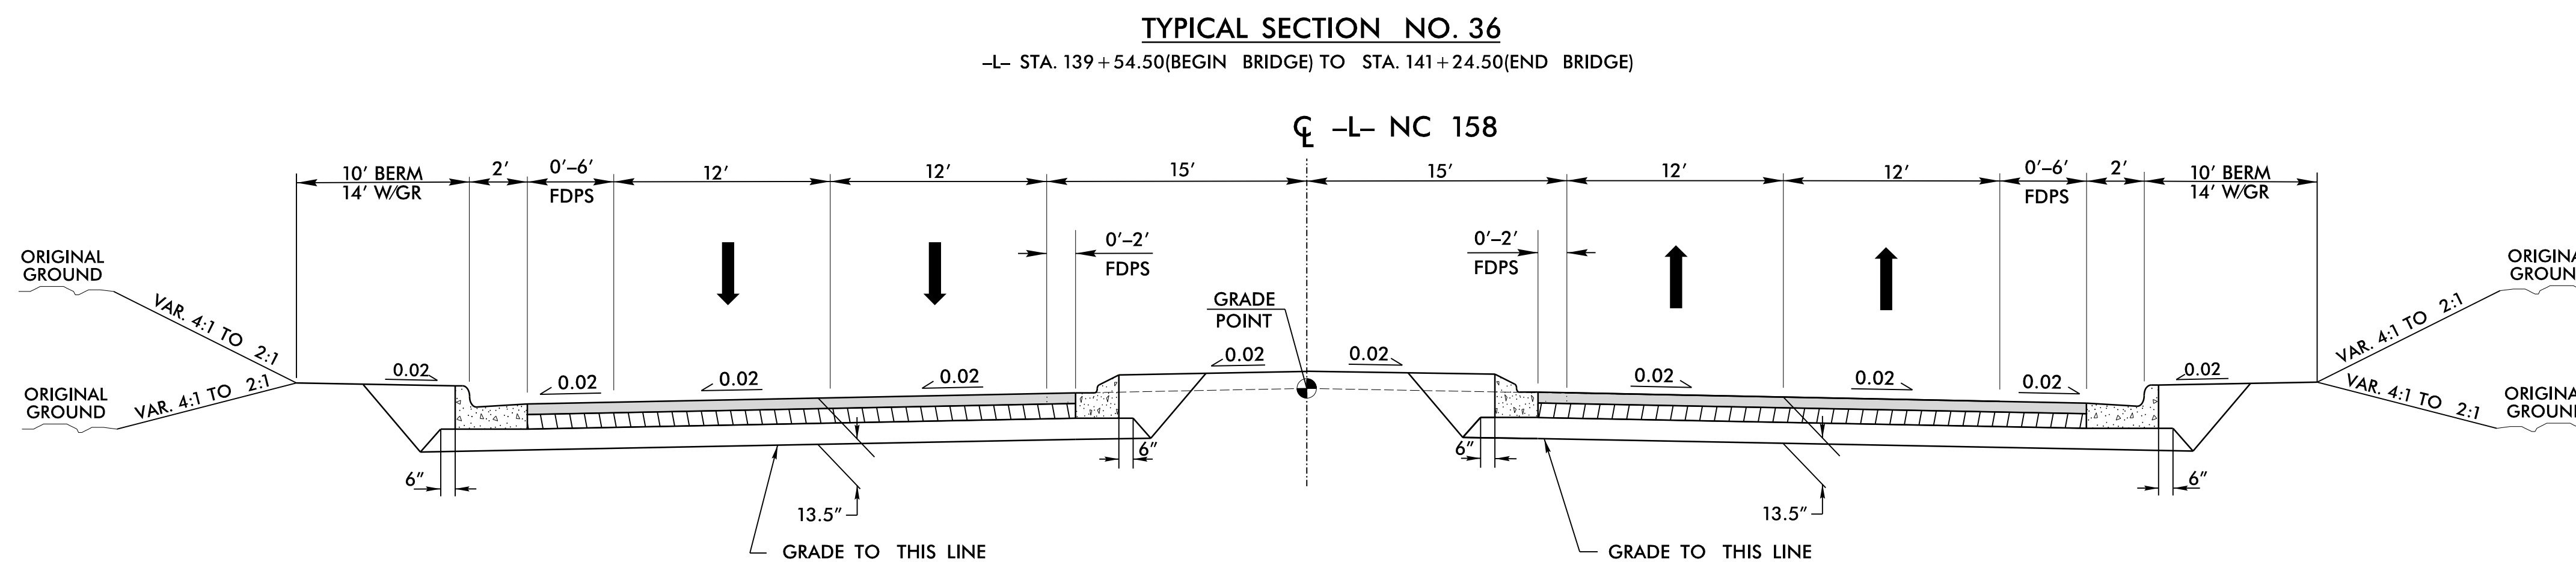

TYPICAL SECTION ON -L- (US 158) APPROACHING STRUCTURE

TYPICAL SECTION NO. 37
-L- STA. 139+54.50(BEGIN BRIDGE) TO STA. 141+24.50(END BRIDGE)