
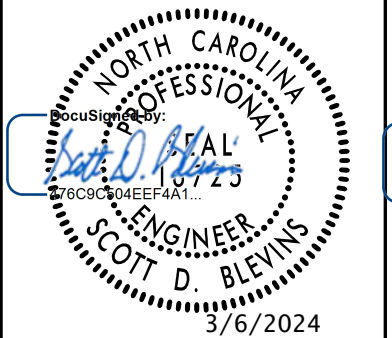
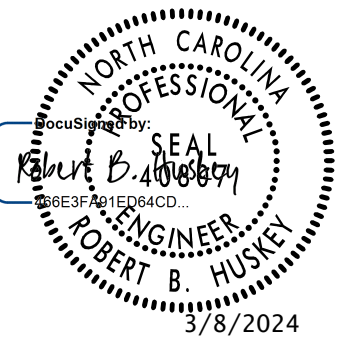
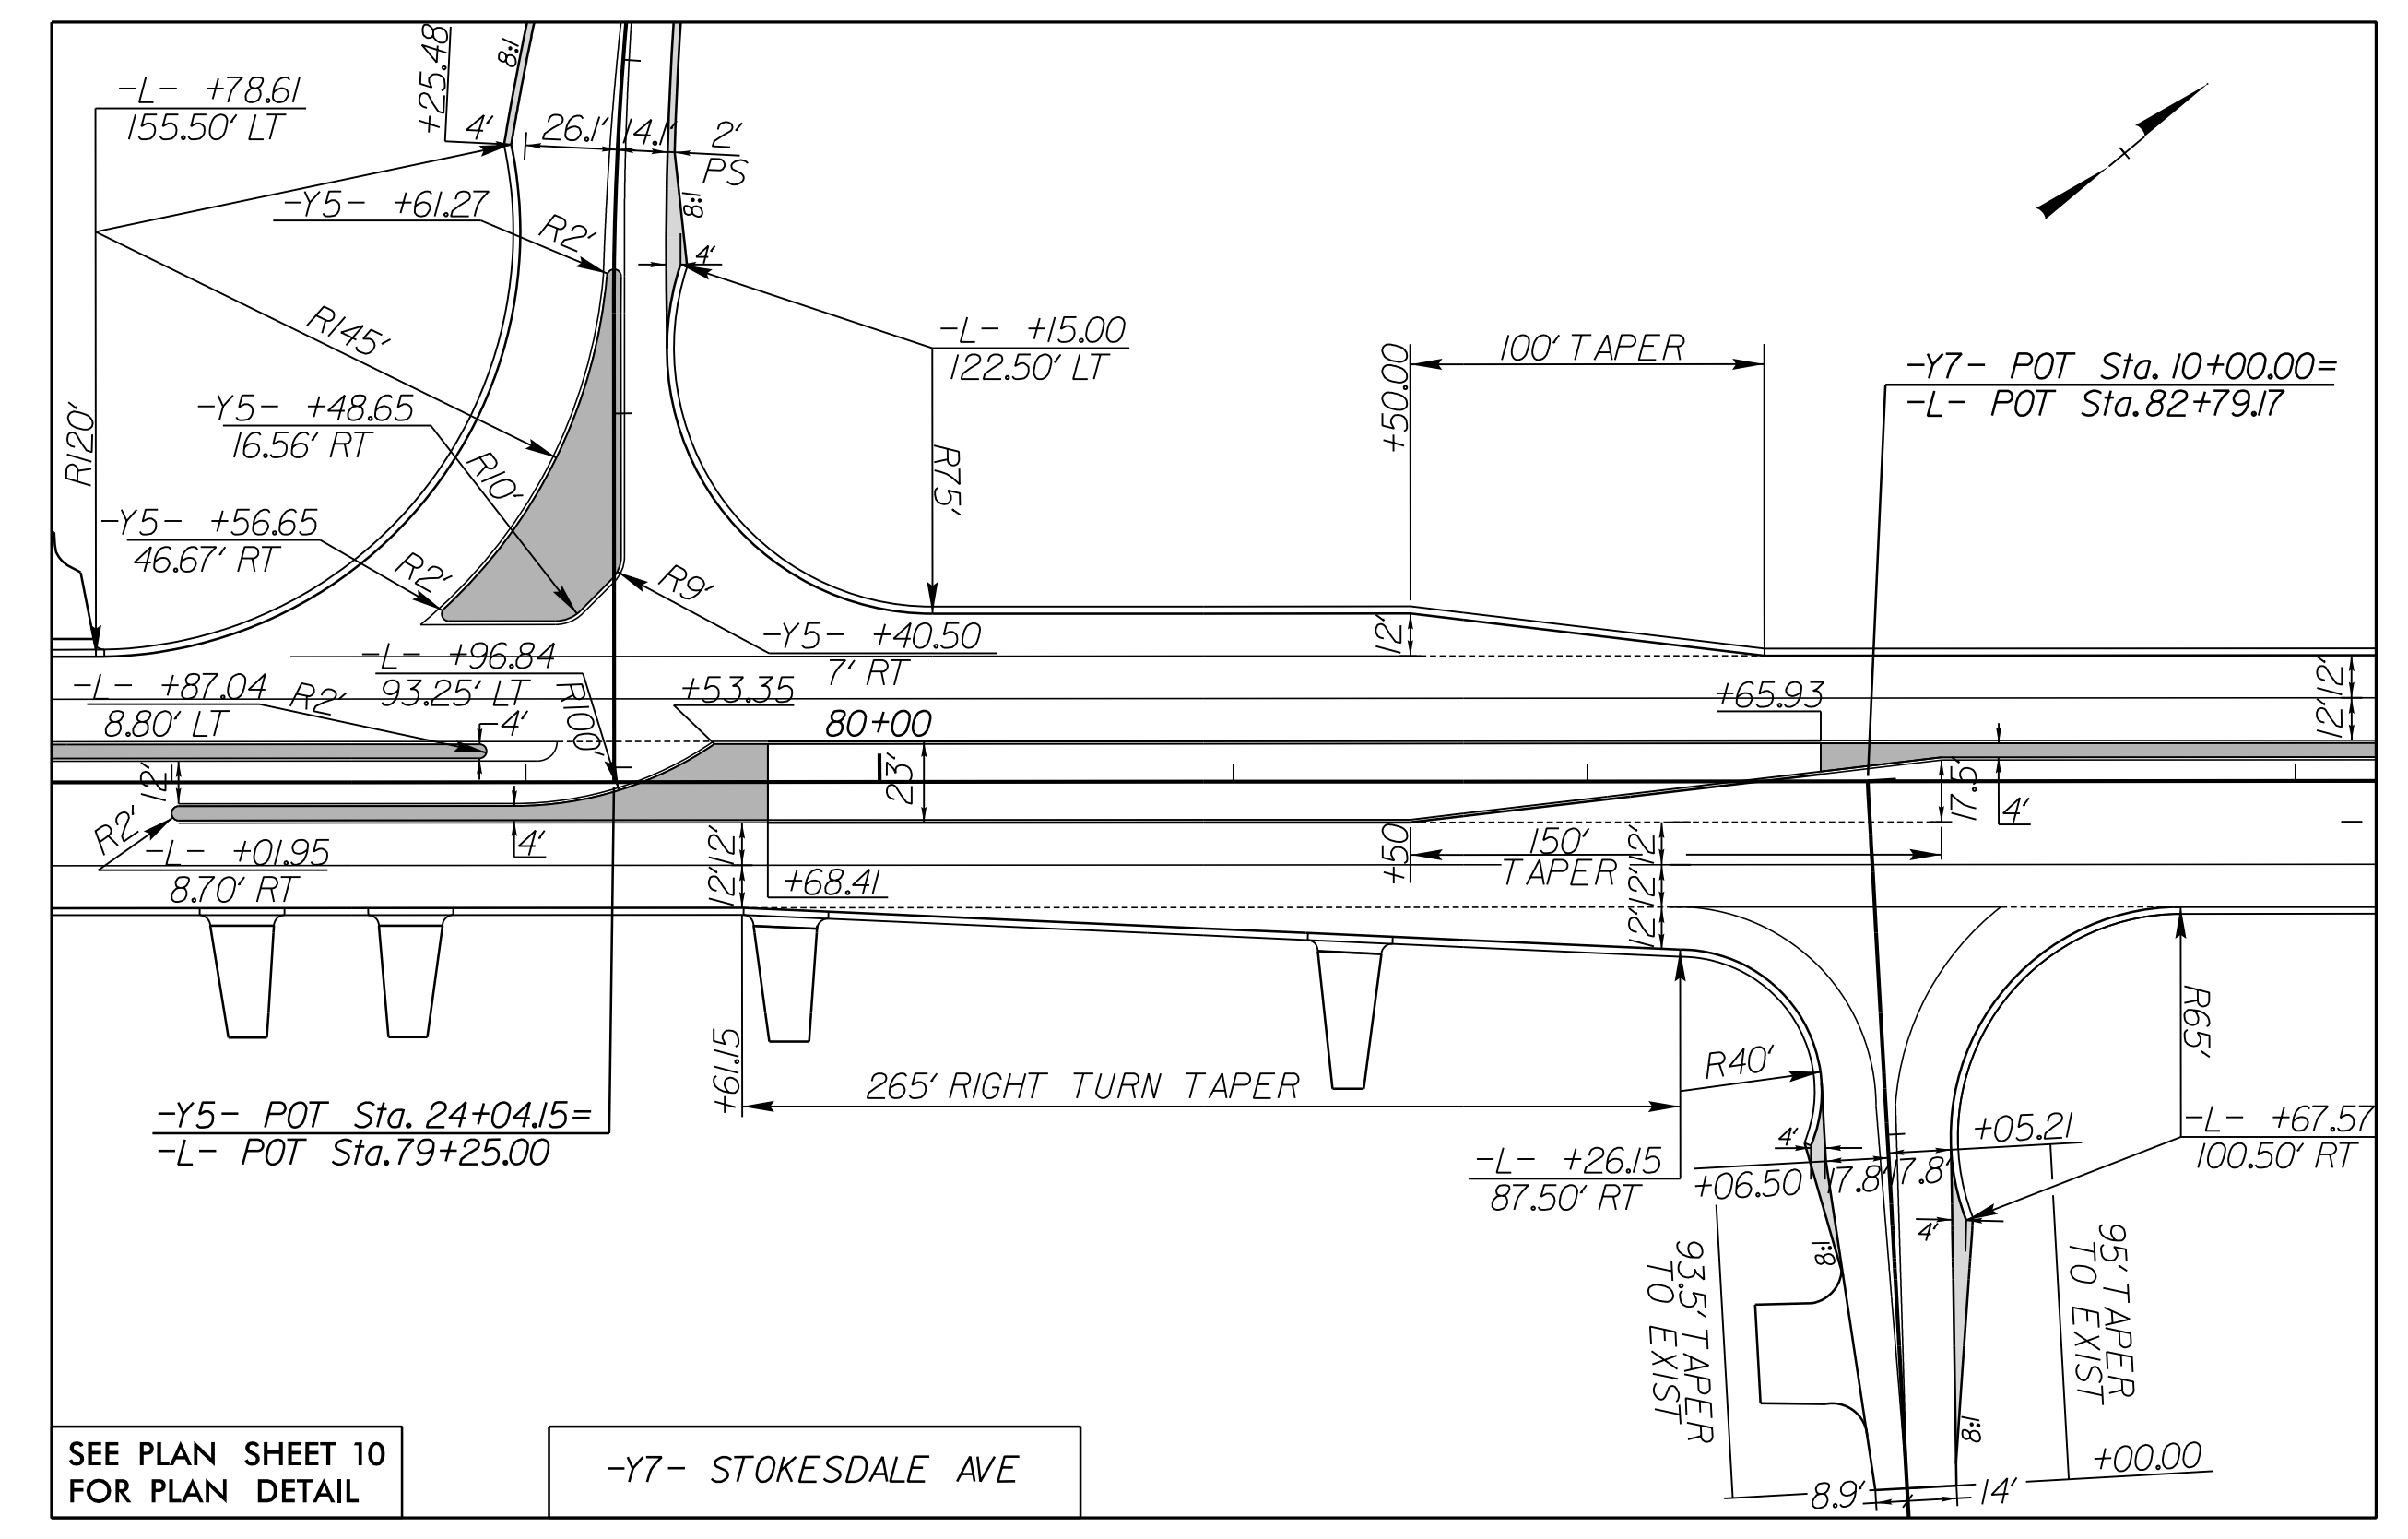
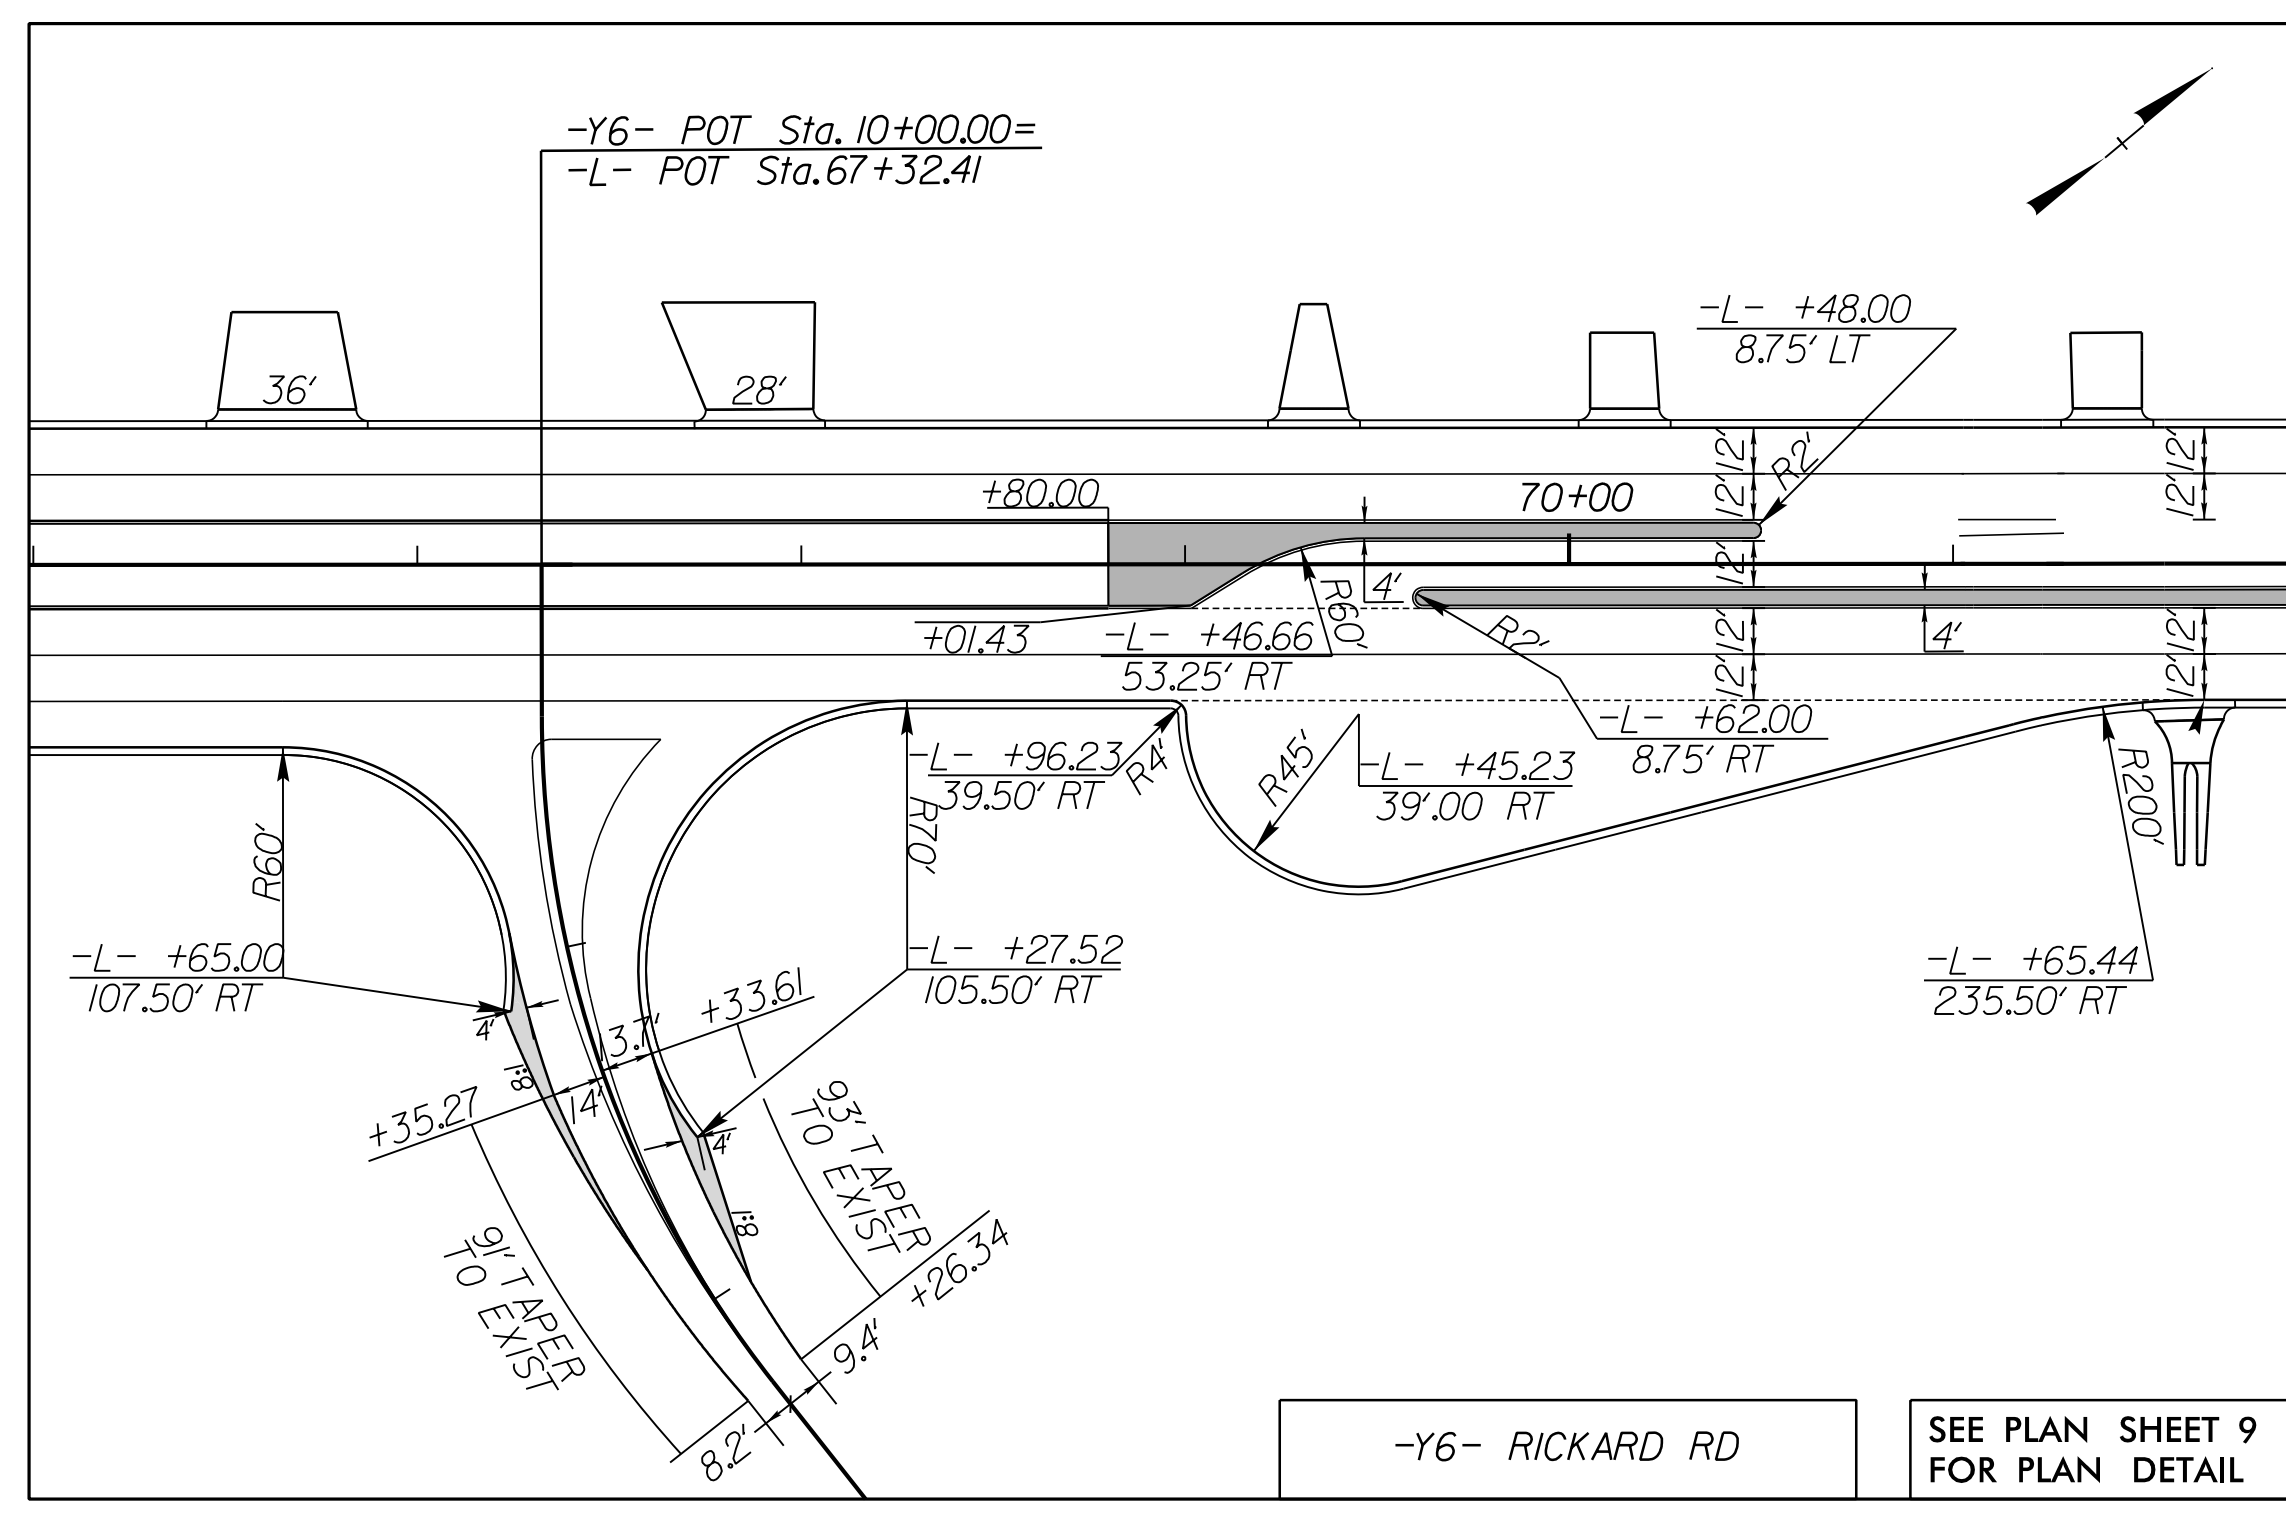
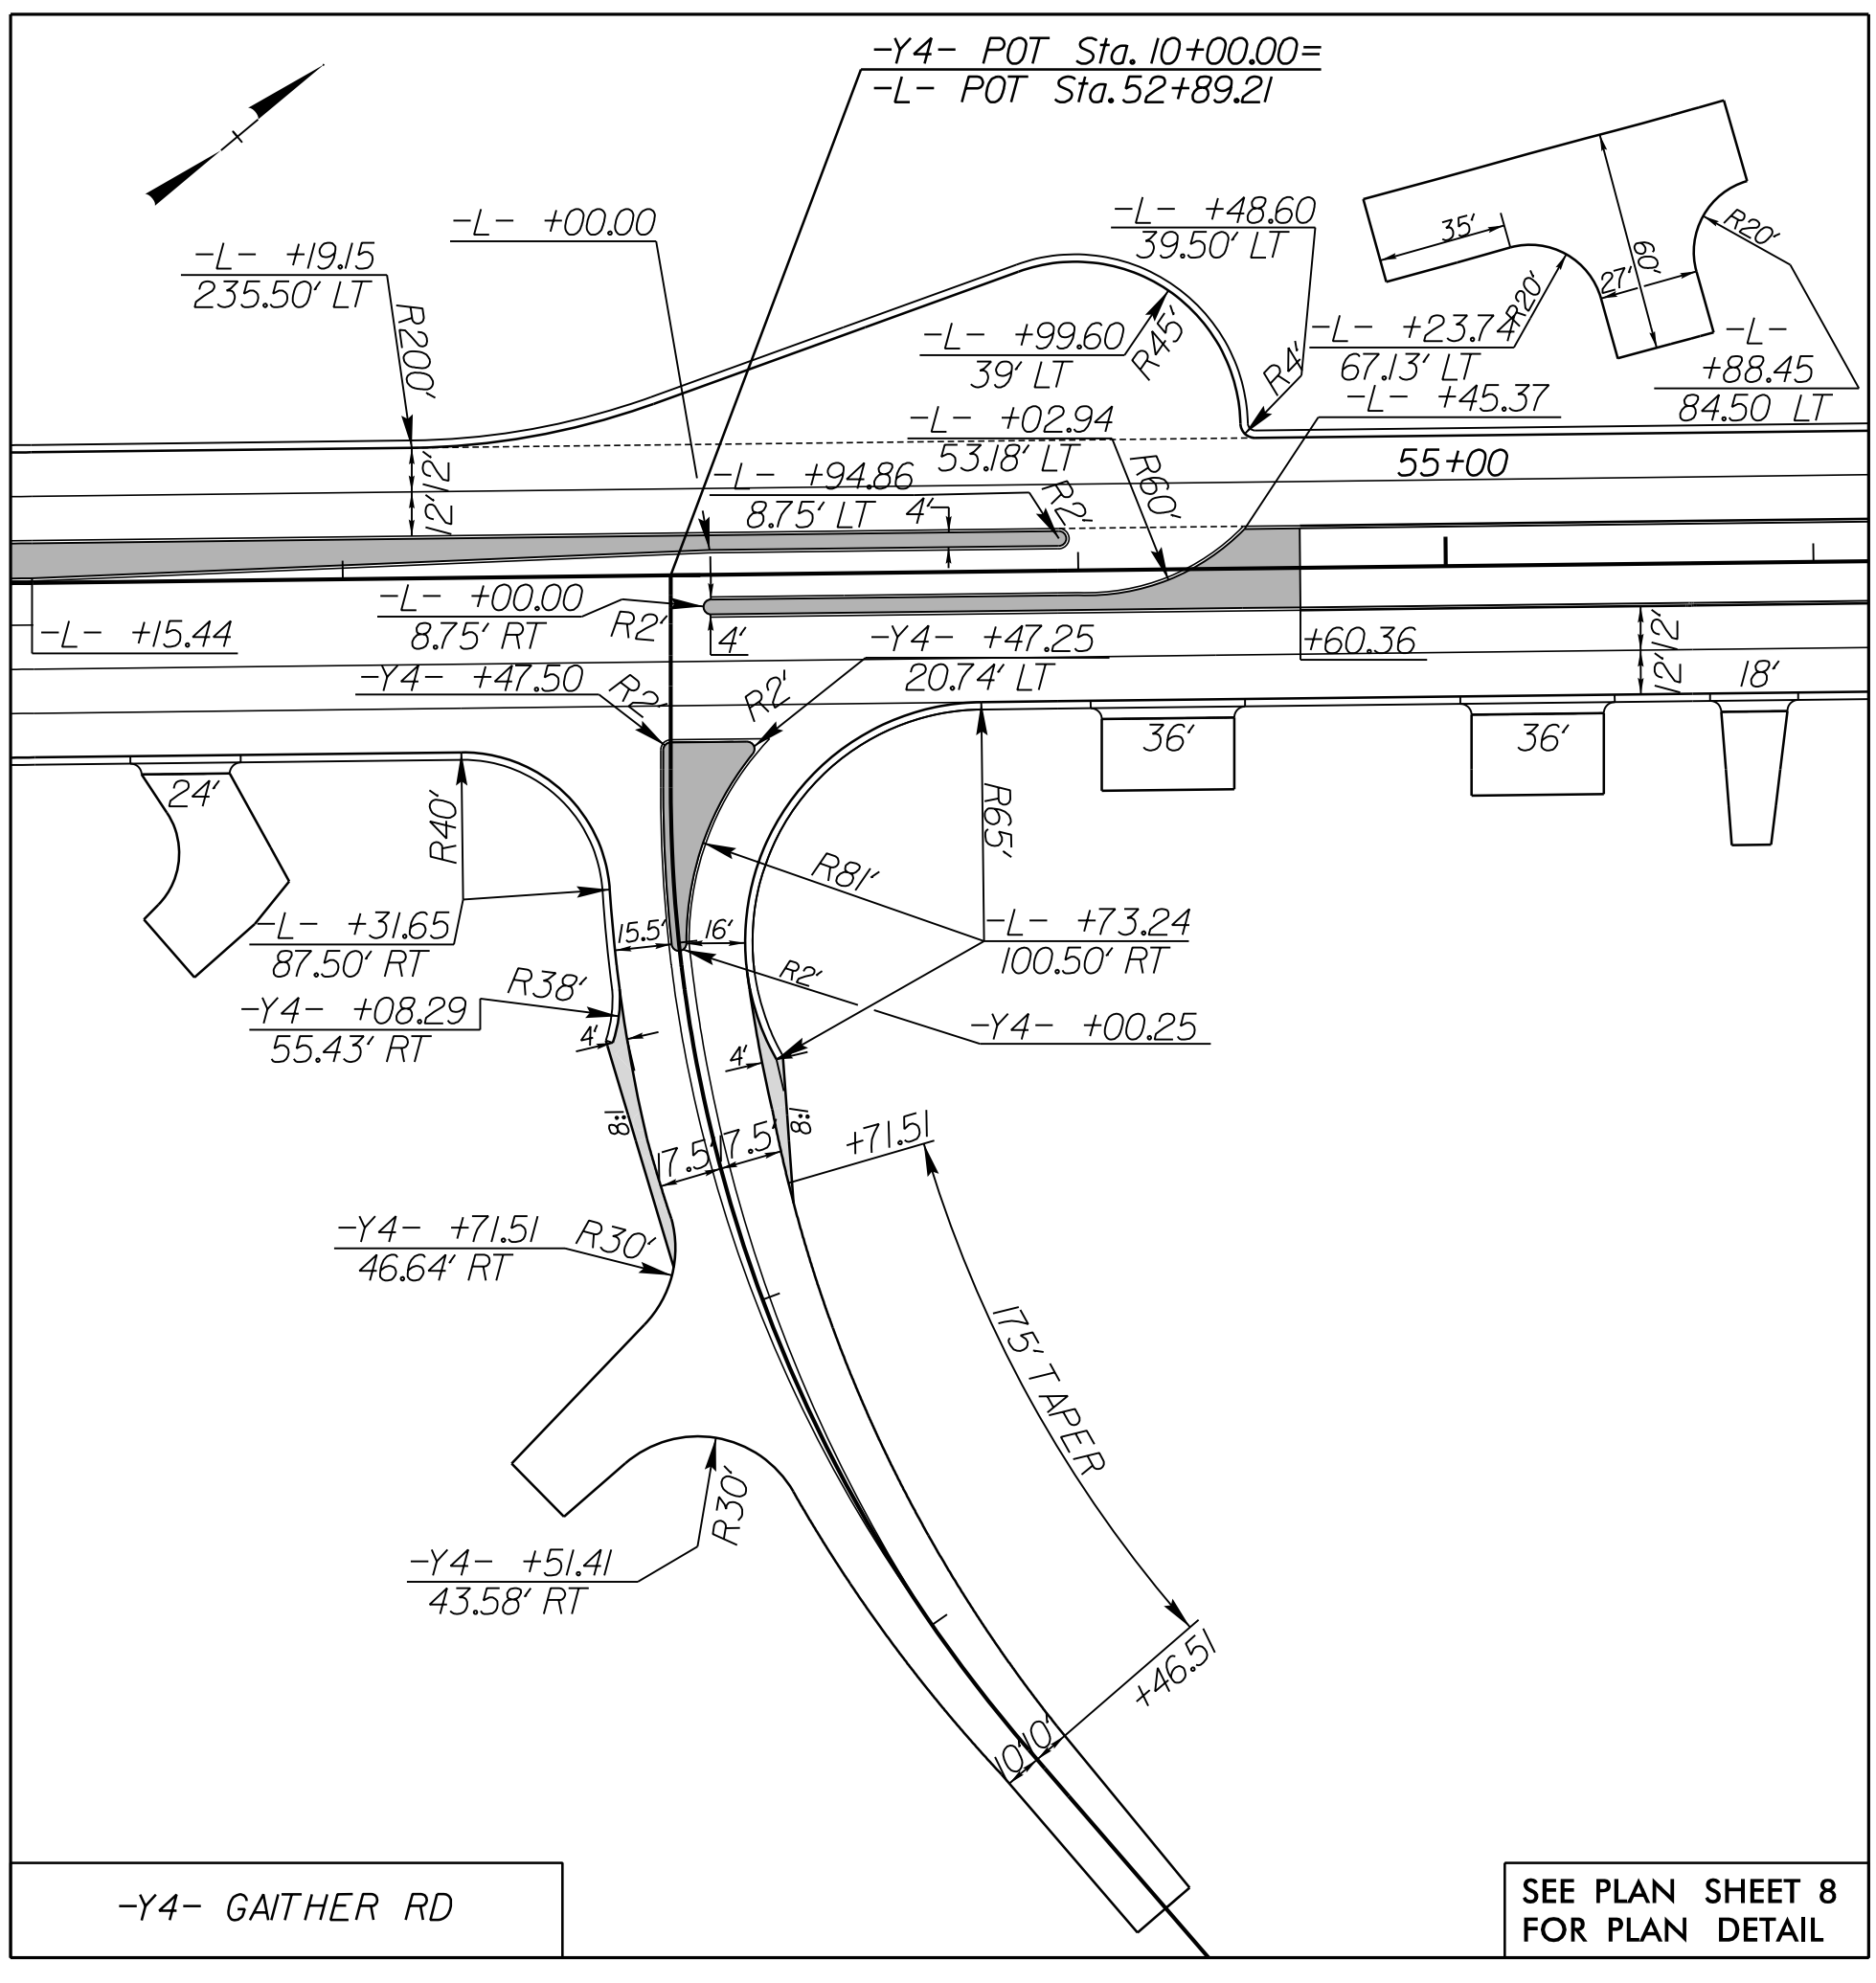
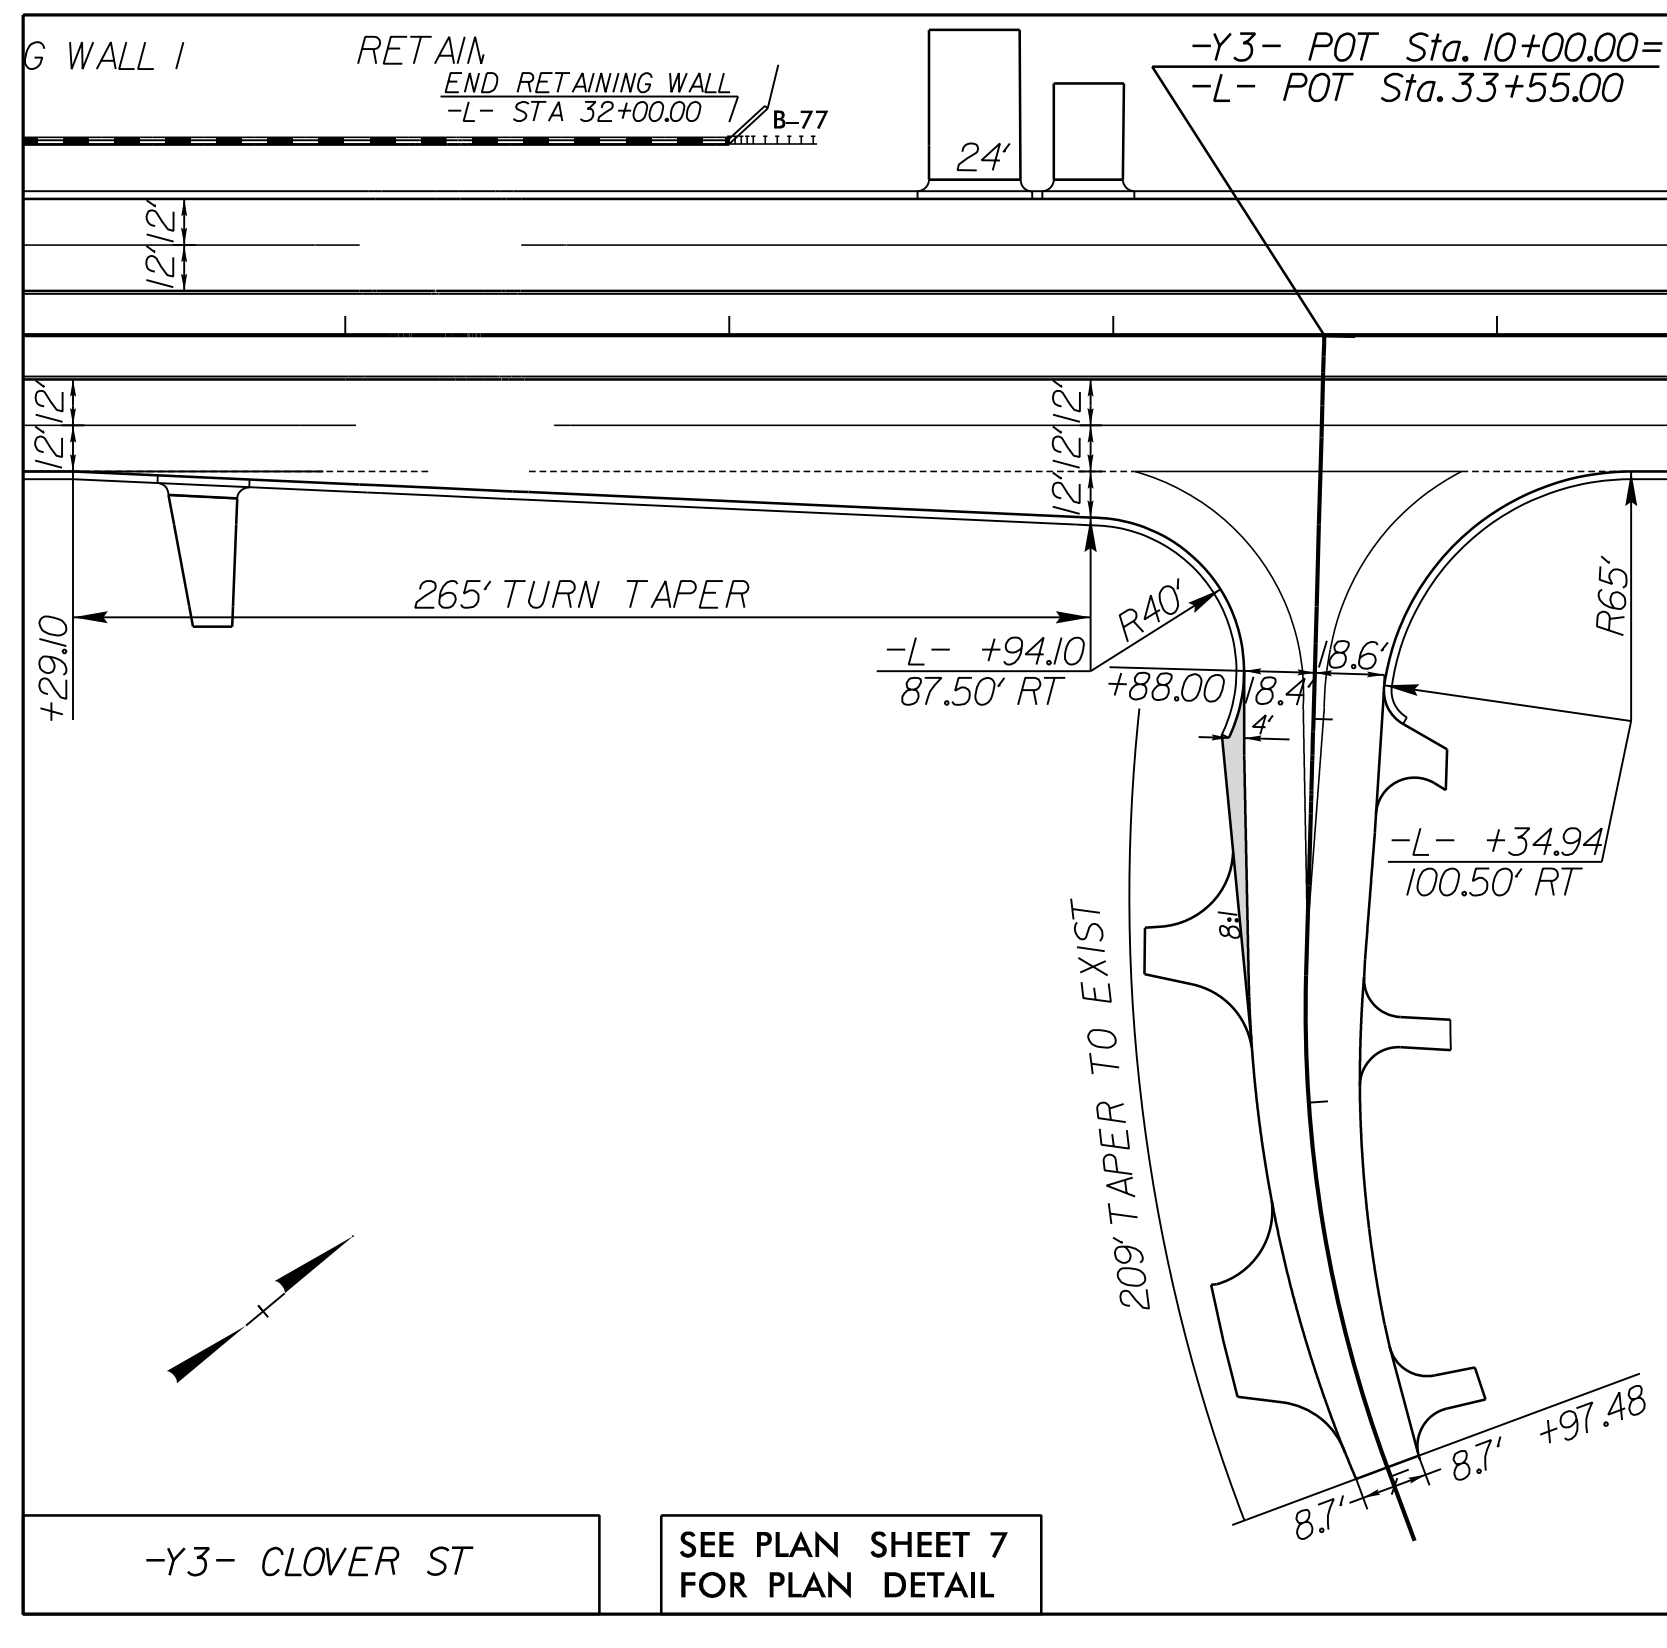


# INTERSECTION DETAILS

PROJECT REFERENCE NO. R-2577A	SHEET NO. 2B-2
RW SHEET NO.	
ROADWAY DESIGN ENGINEER 	HYDRAULICS ENGINEER 
<p><b>DOCUMENT NOT CONSIDERED FINAL</b> UNLESS ALL SIGNATURES COMPLETED</p>	

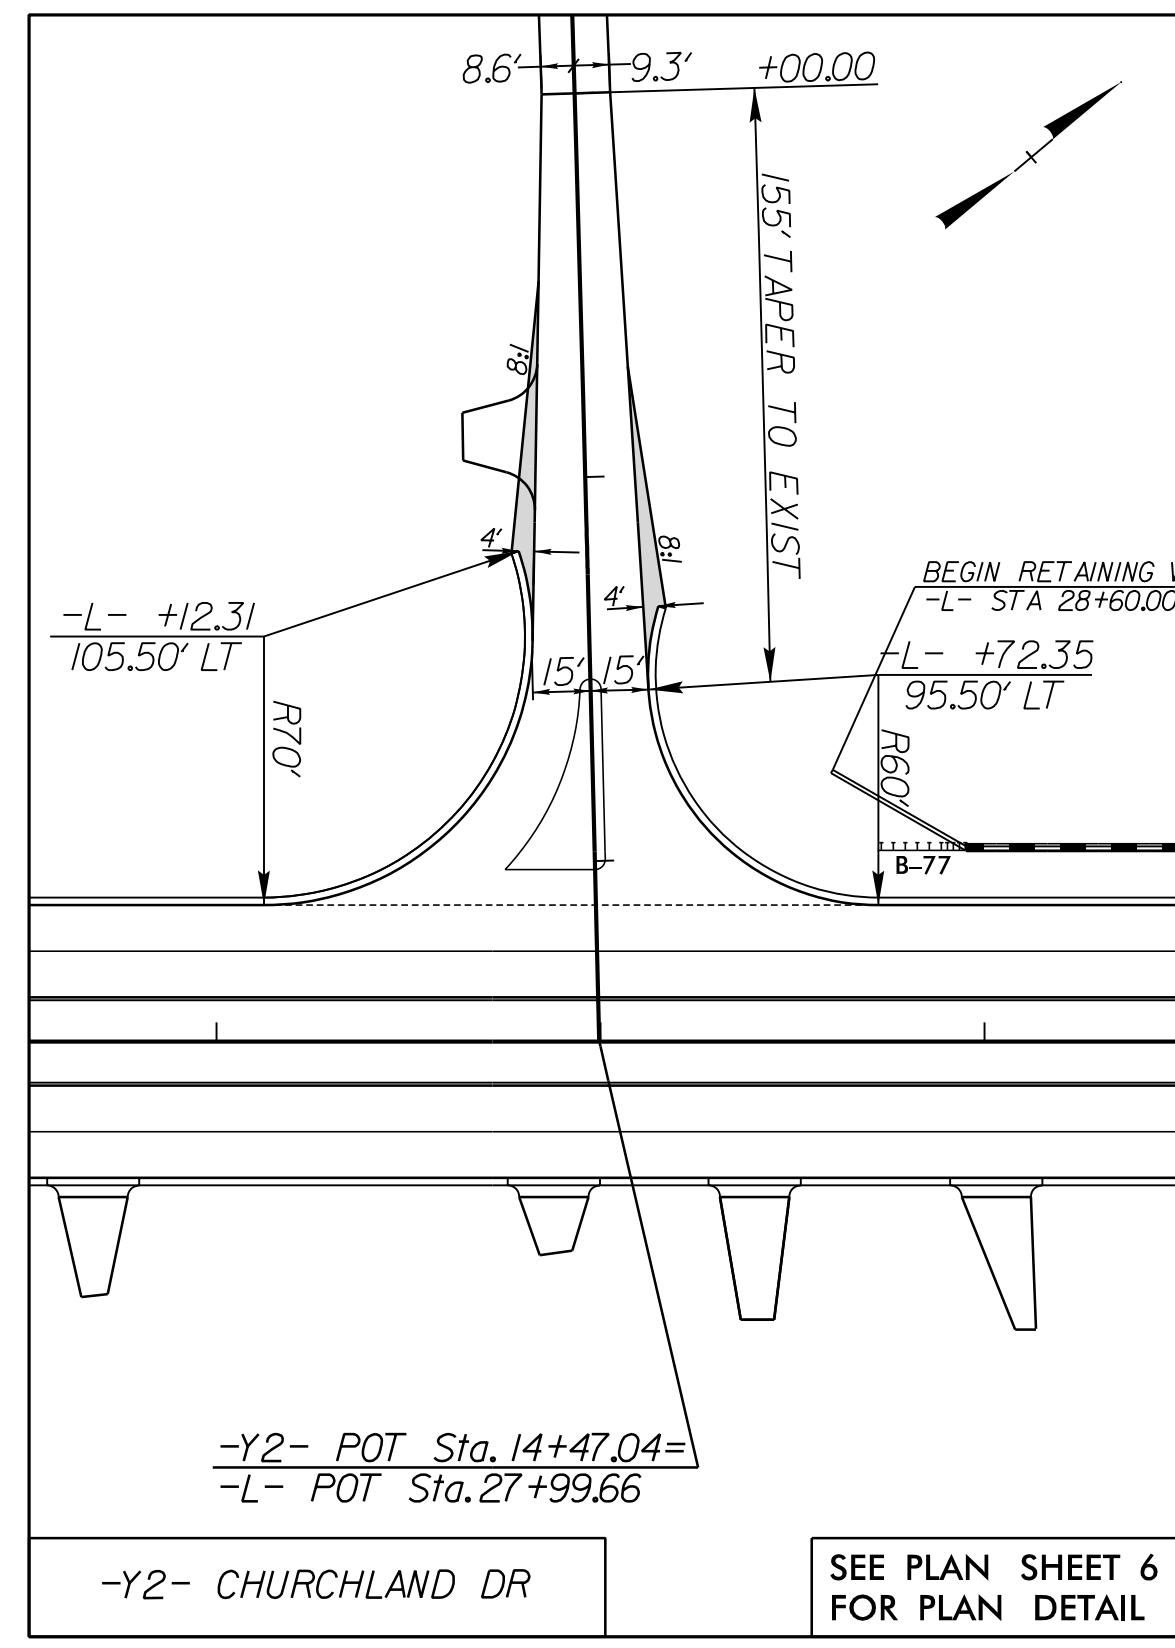

8/17/2023 R:\Roadway\Proj\R-2577A-Rdwy\_Intersection\_Detail\_PSH\_02B.dgn