
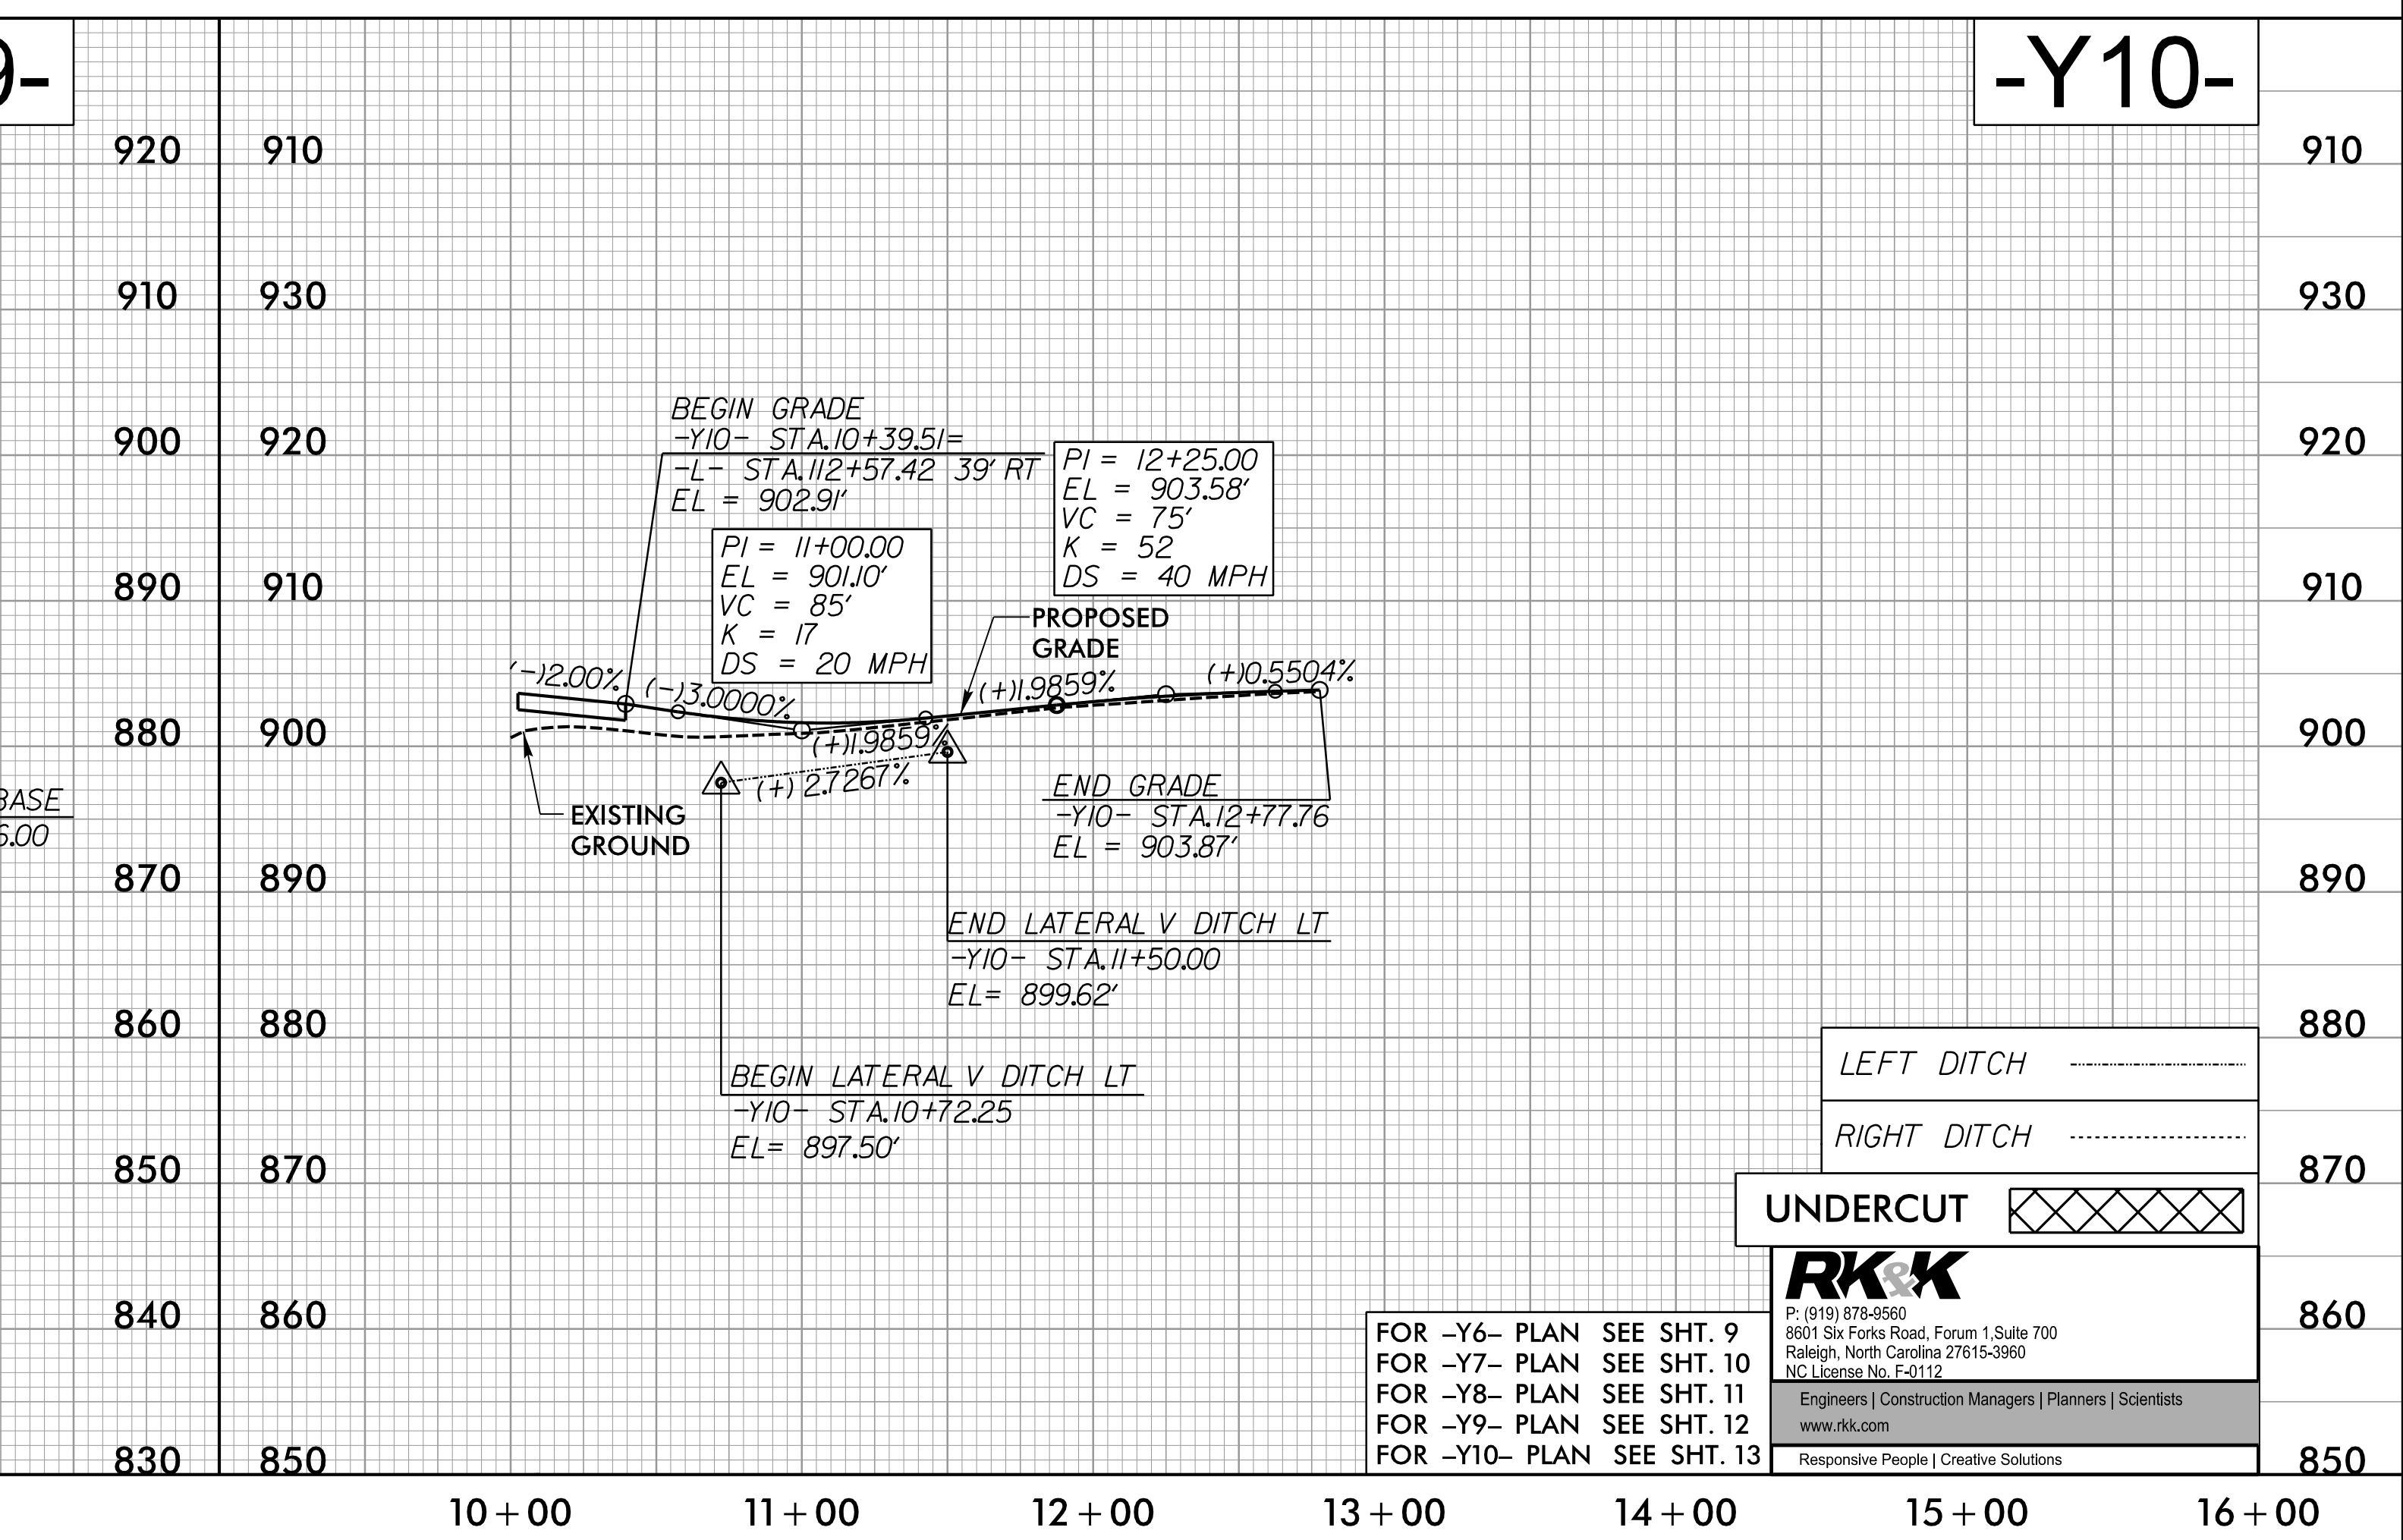
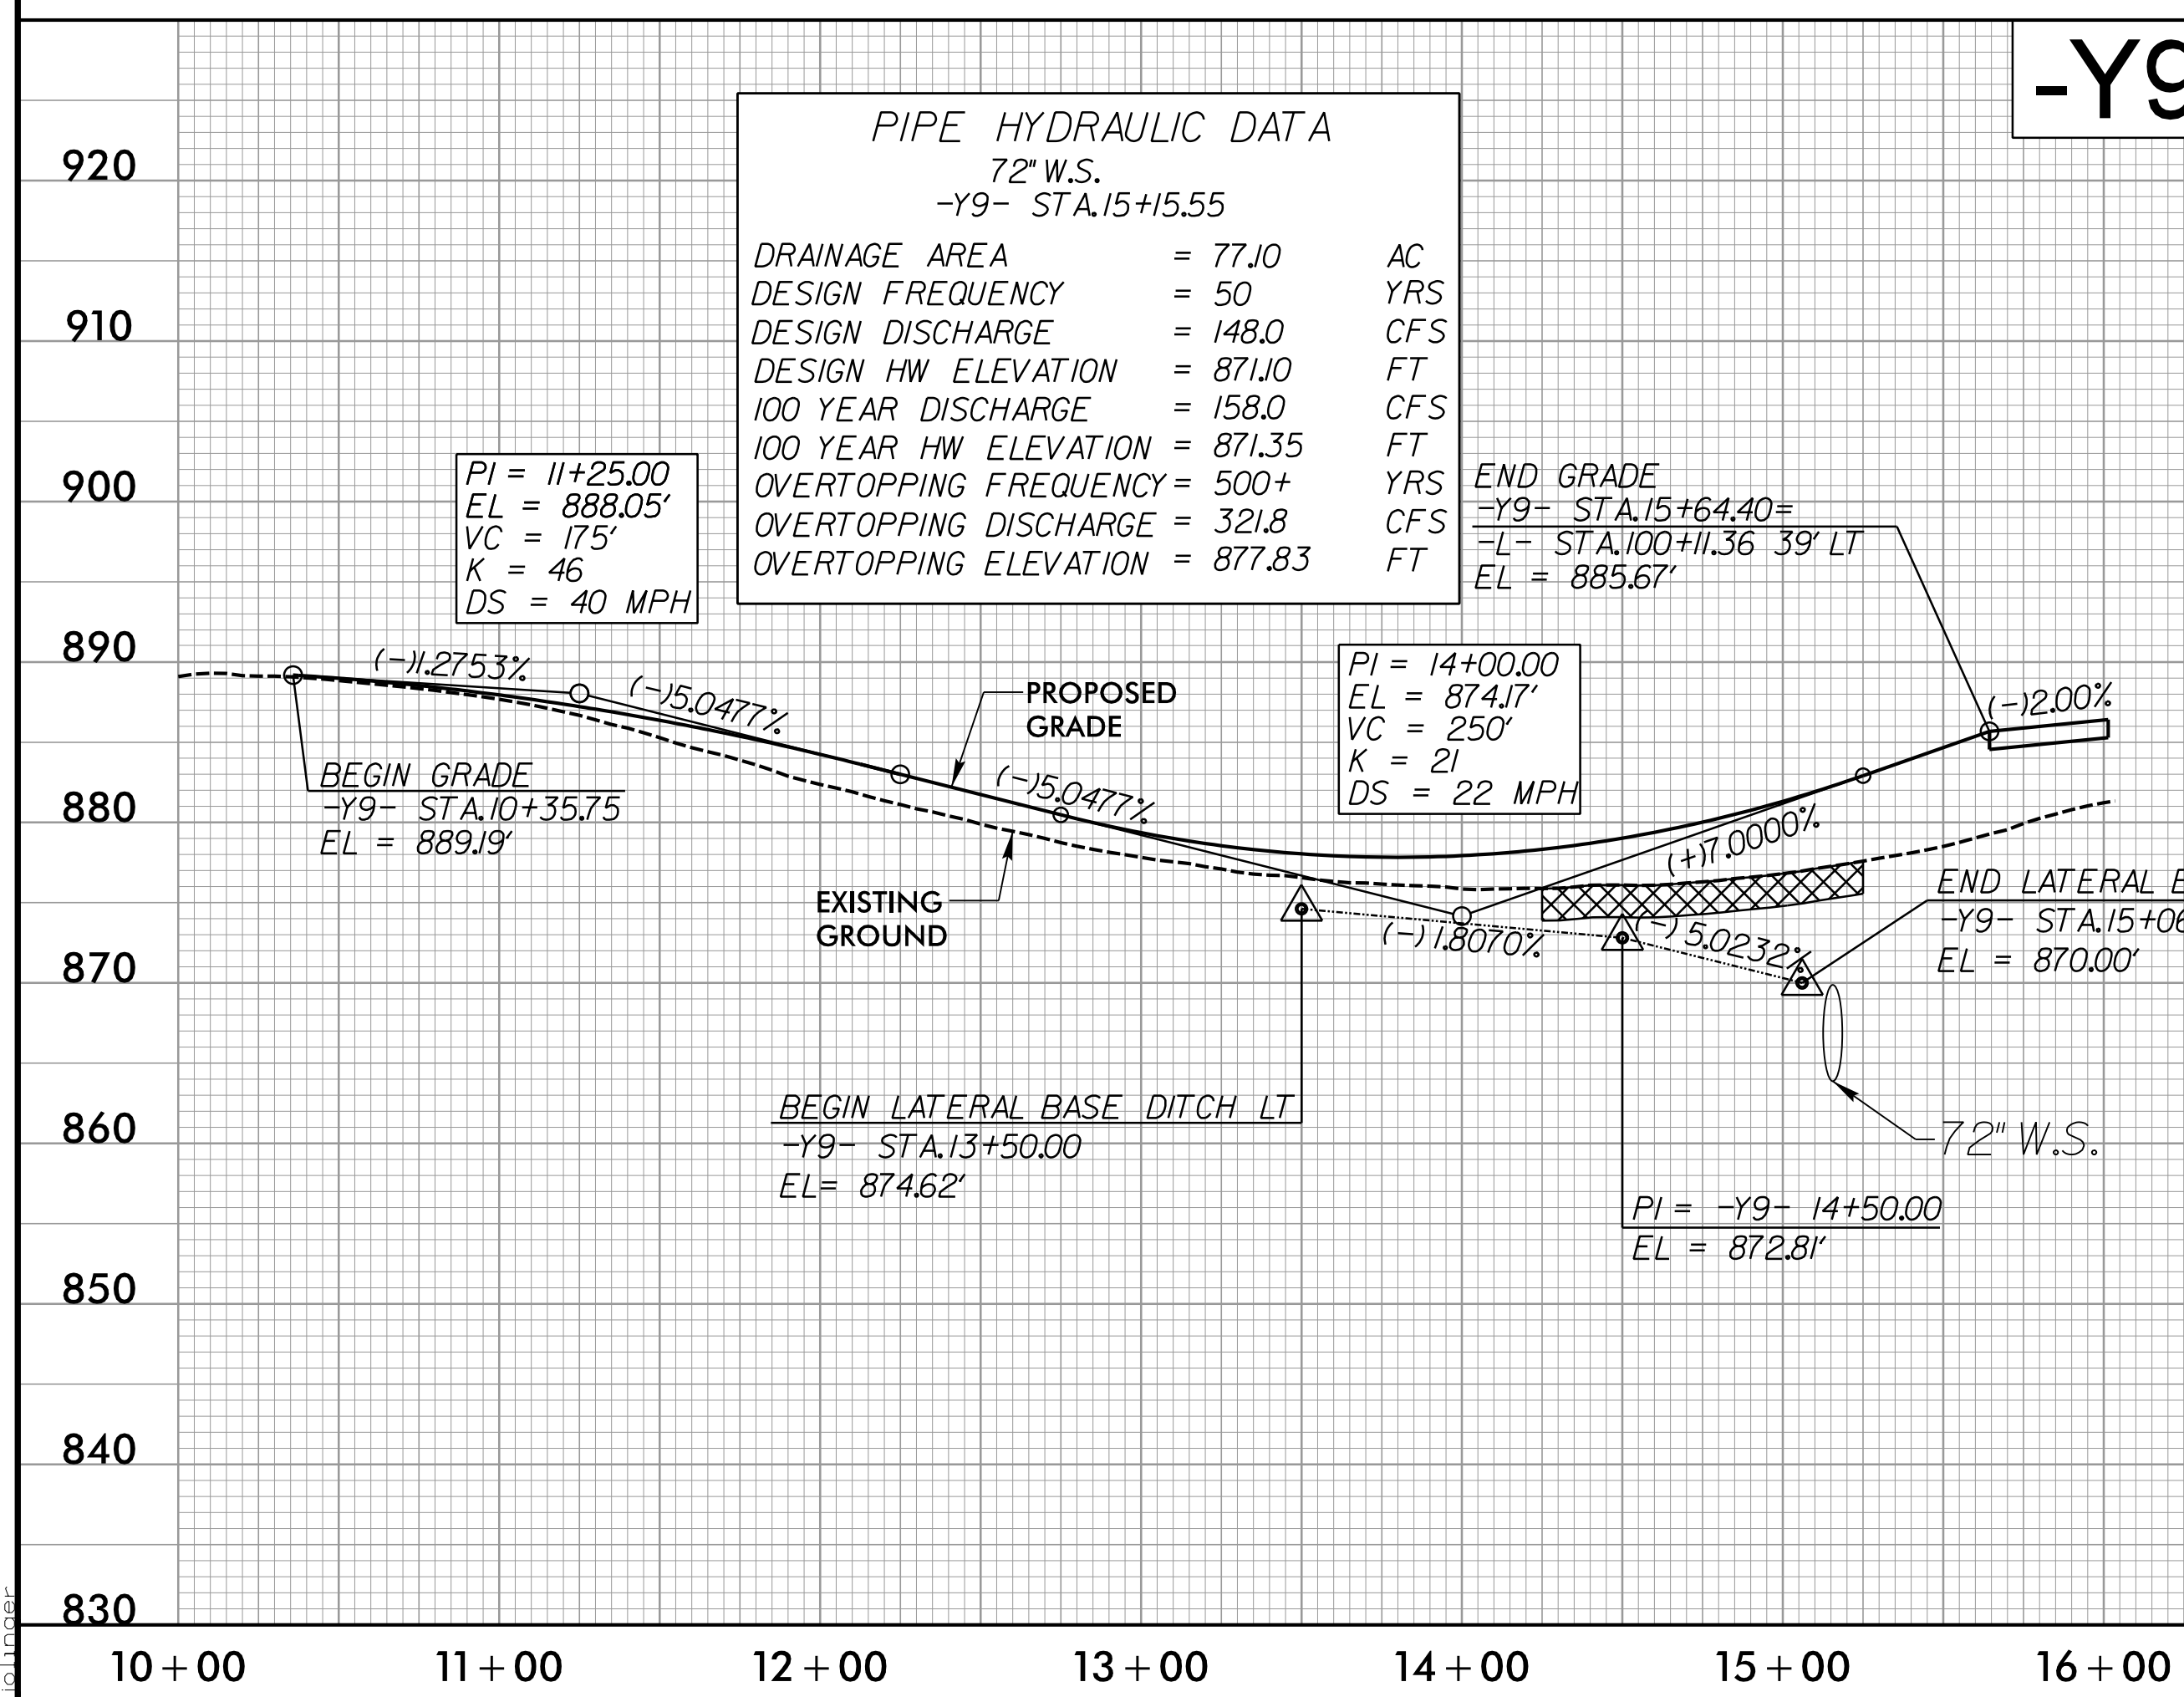
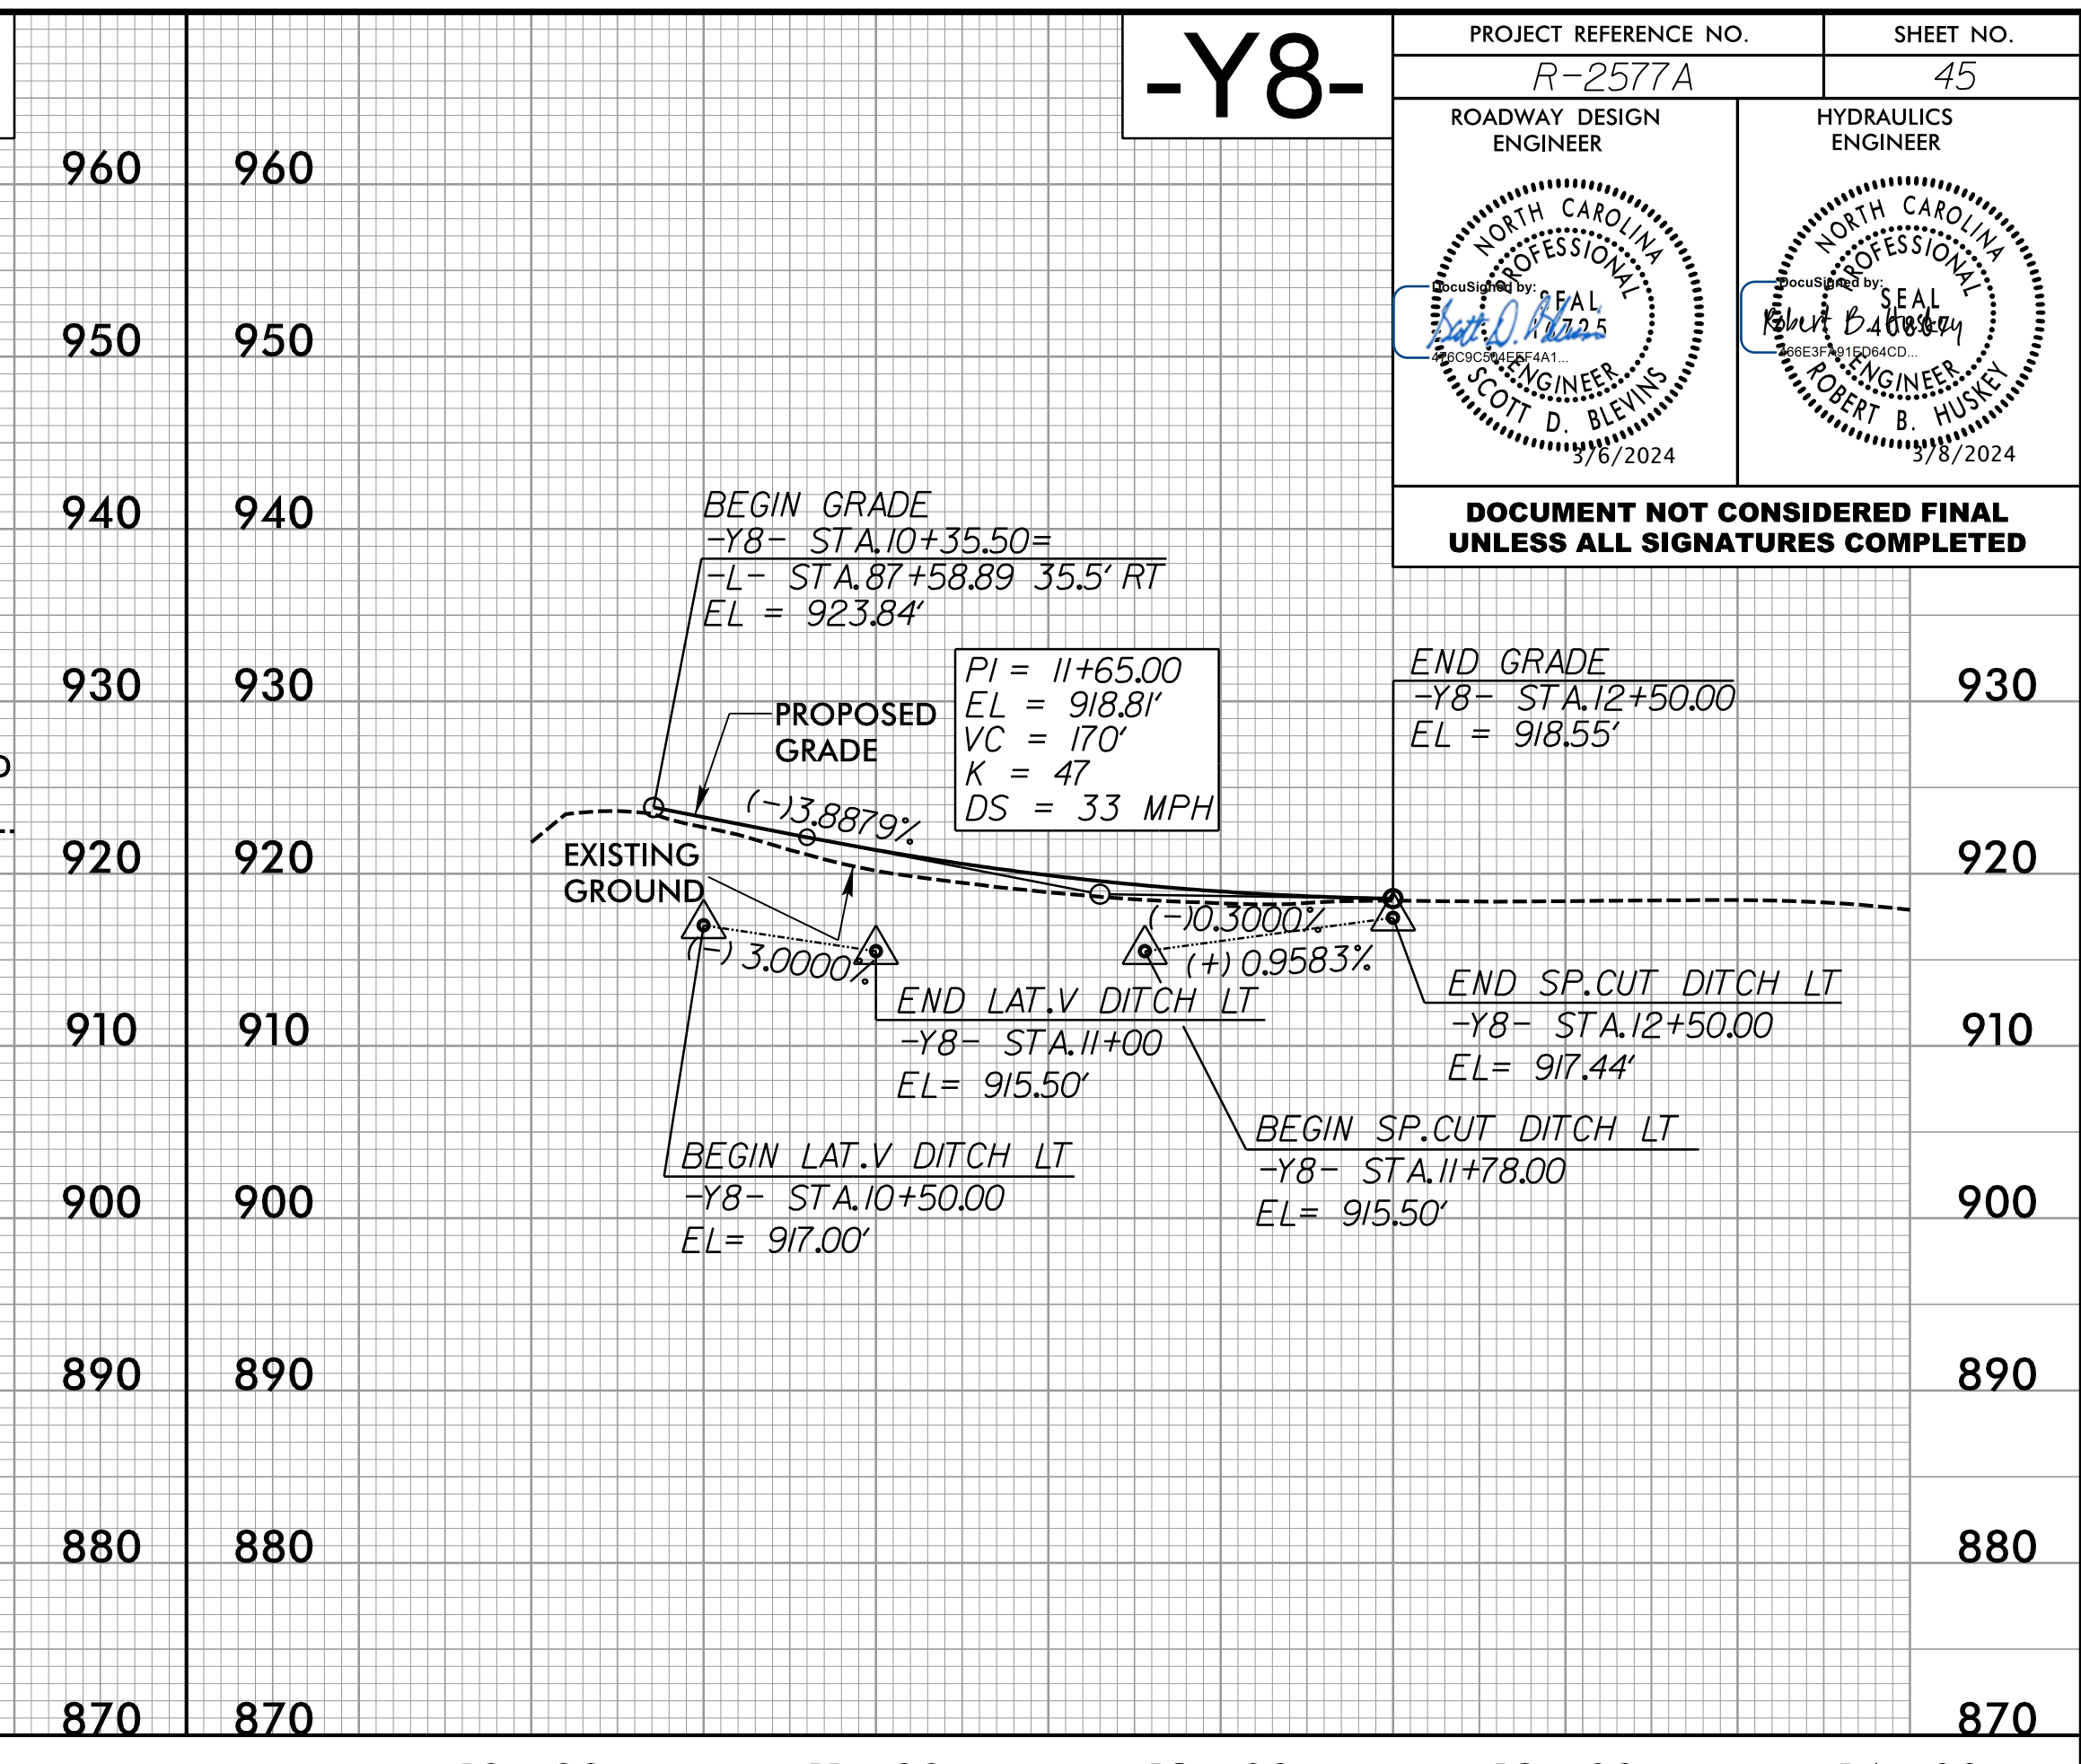
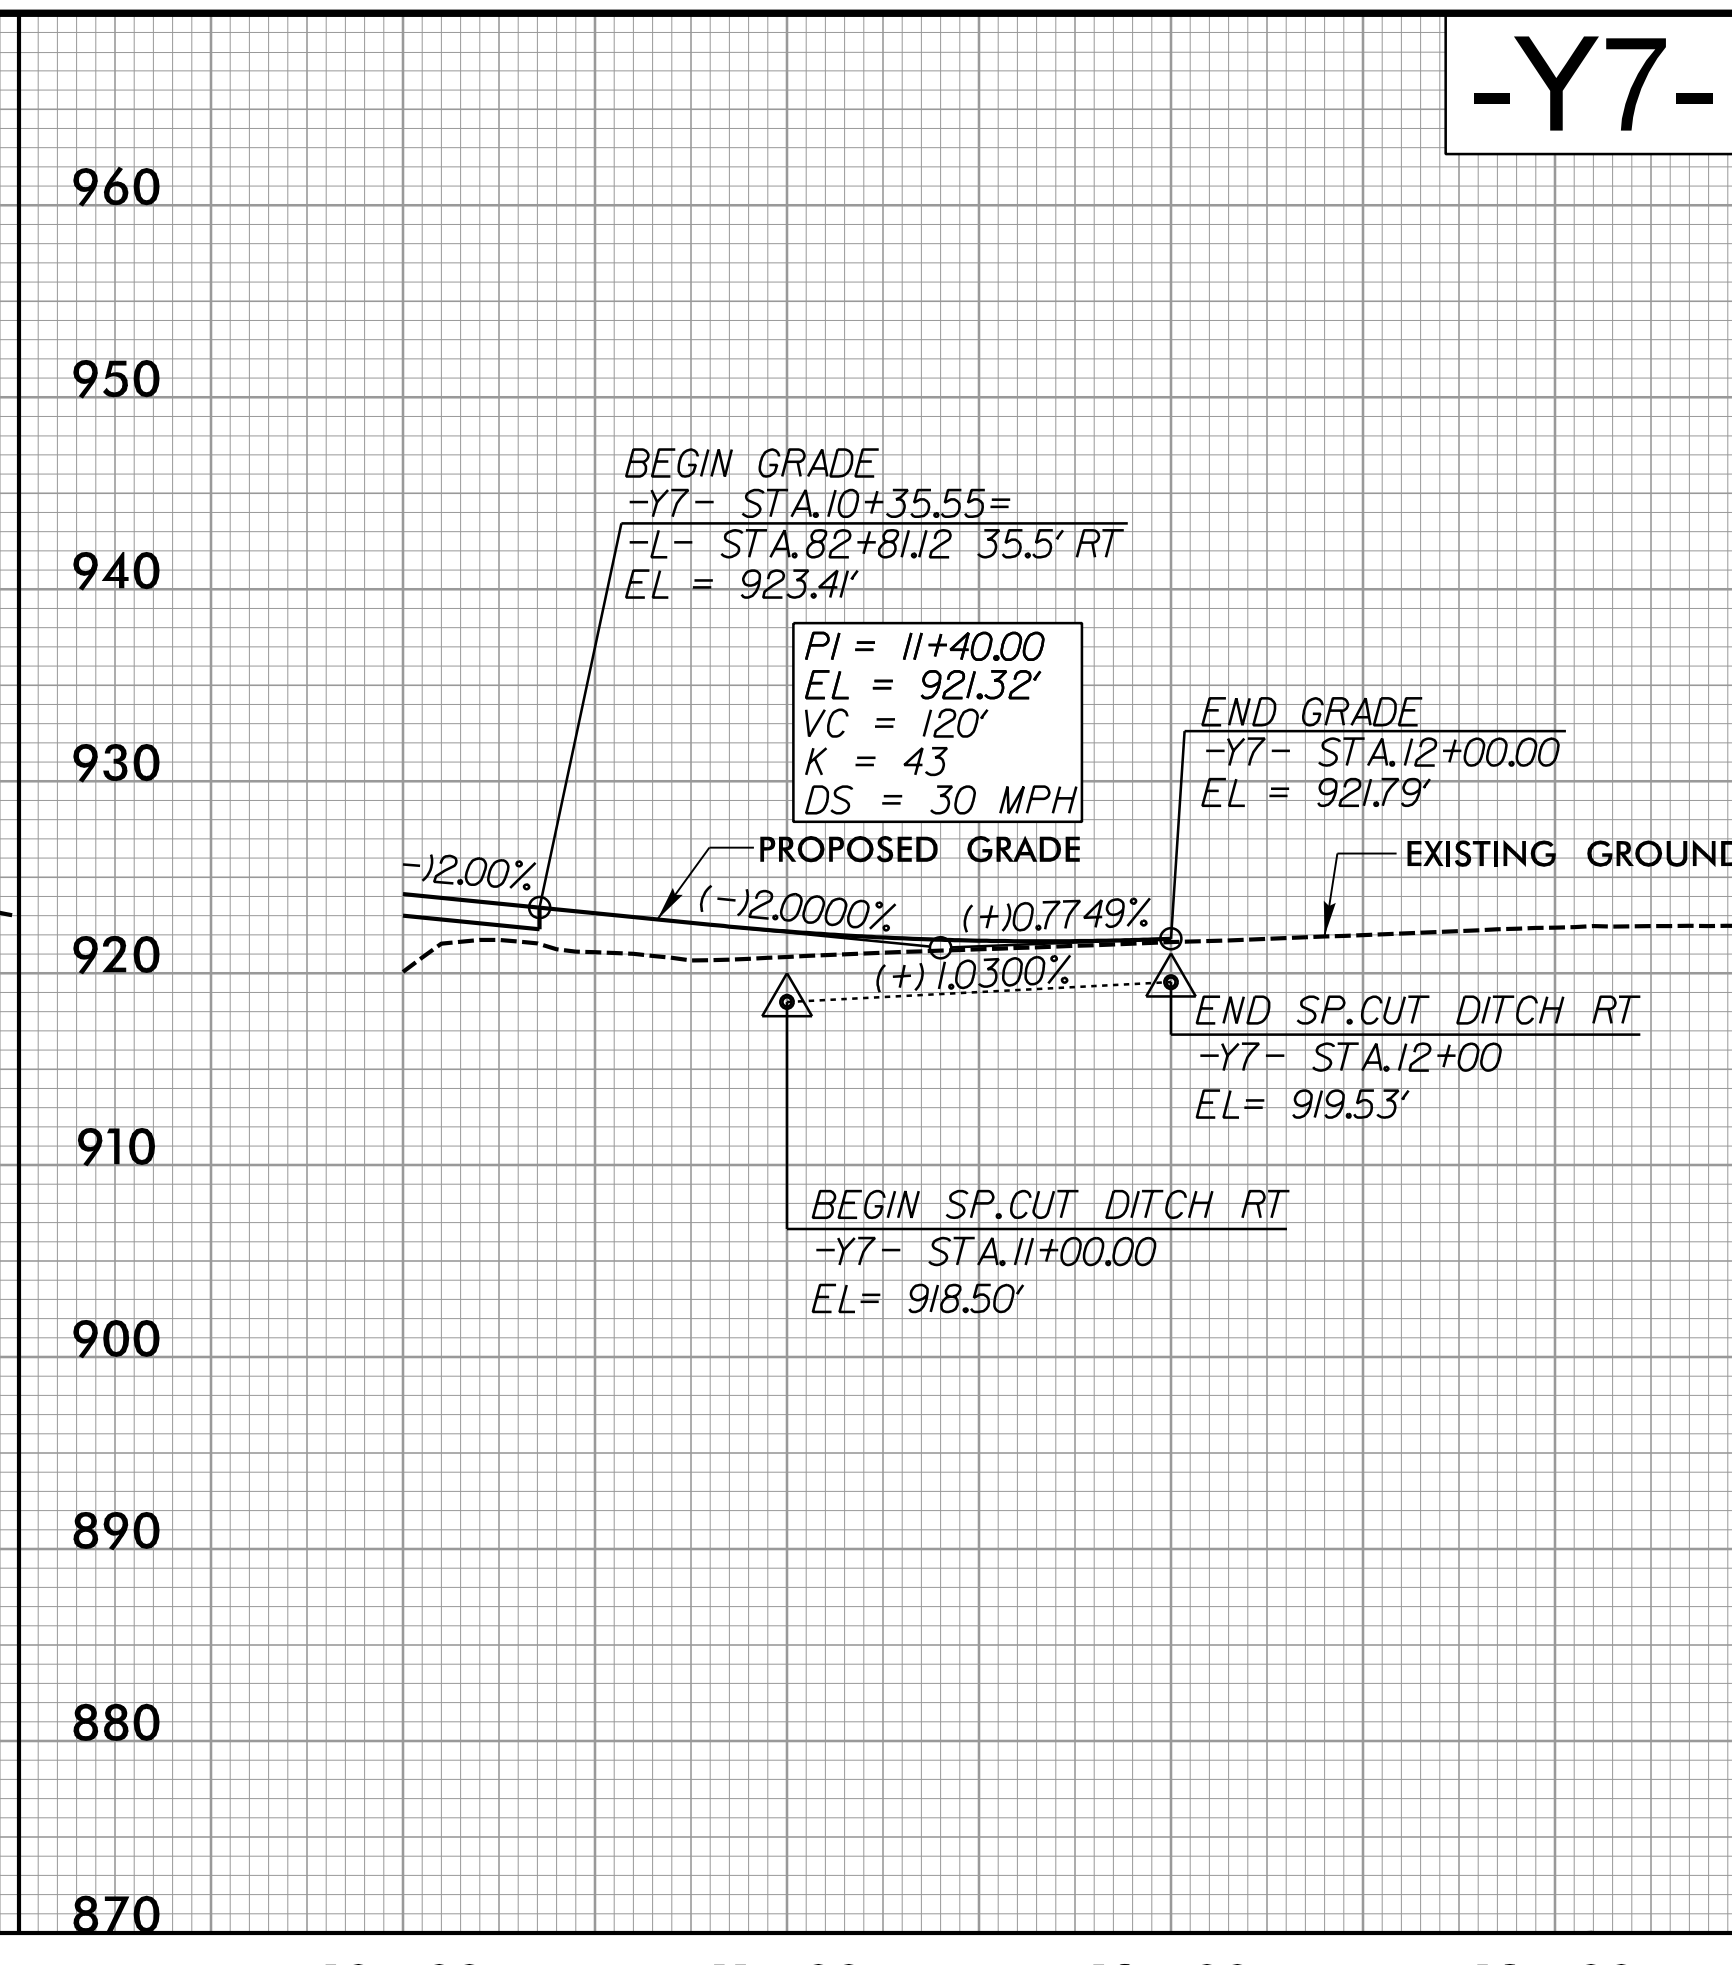


5/28/24

PROJECT REFERENCE NO. R-2577A	SHEET NO. 45
ROADWAY DESIGN ENGINEER	HYDRAULICS ENGINEER

DOCUMENT NOT CONSIDERED FINAL UNLESS ALL SIGNATURES COMPLETED

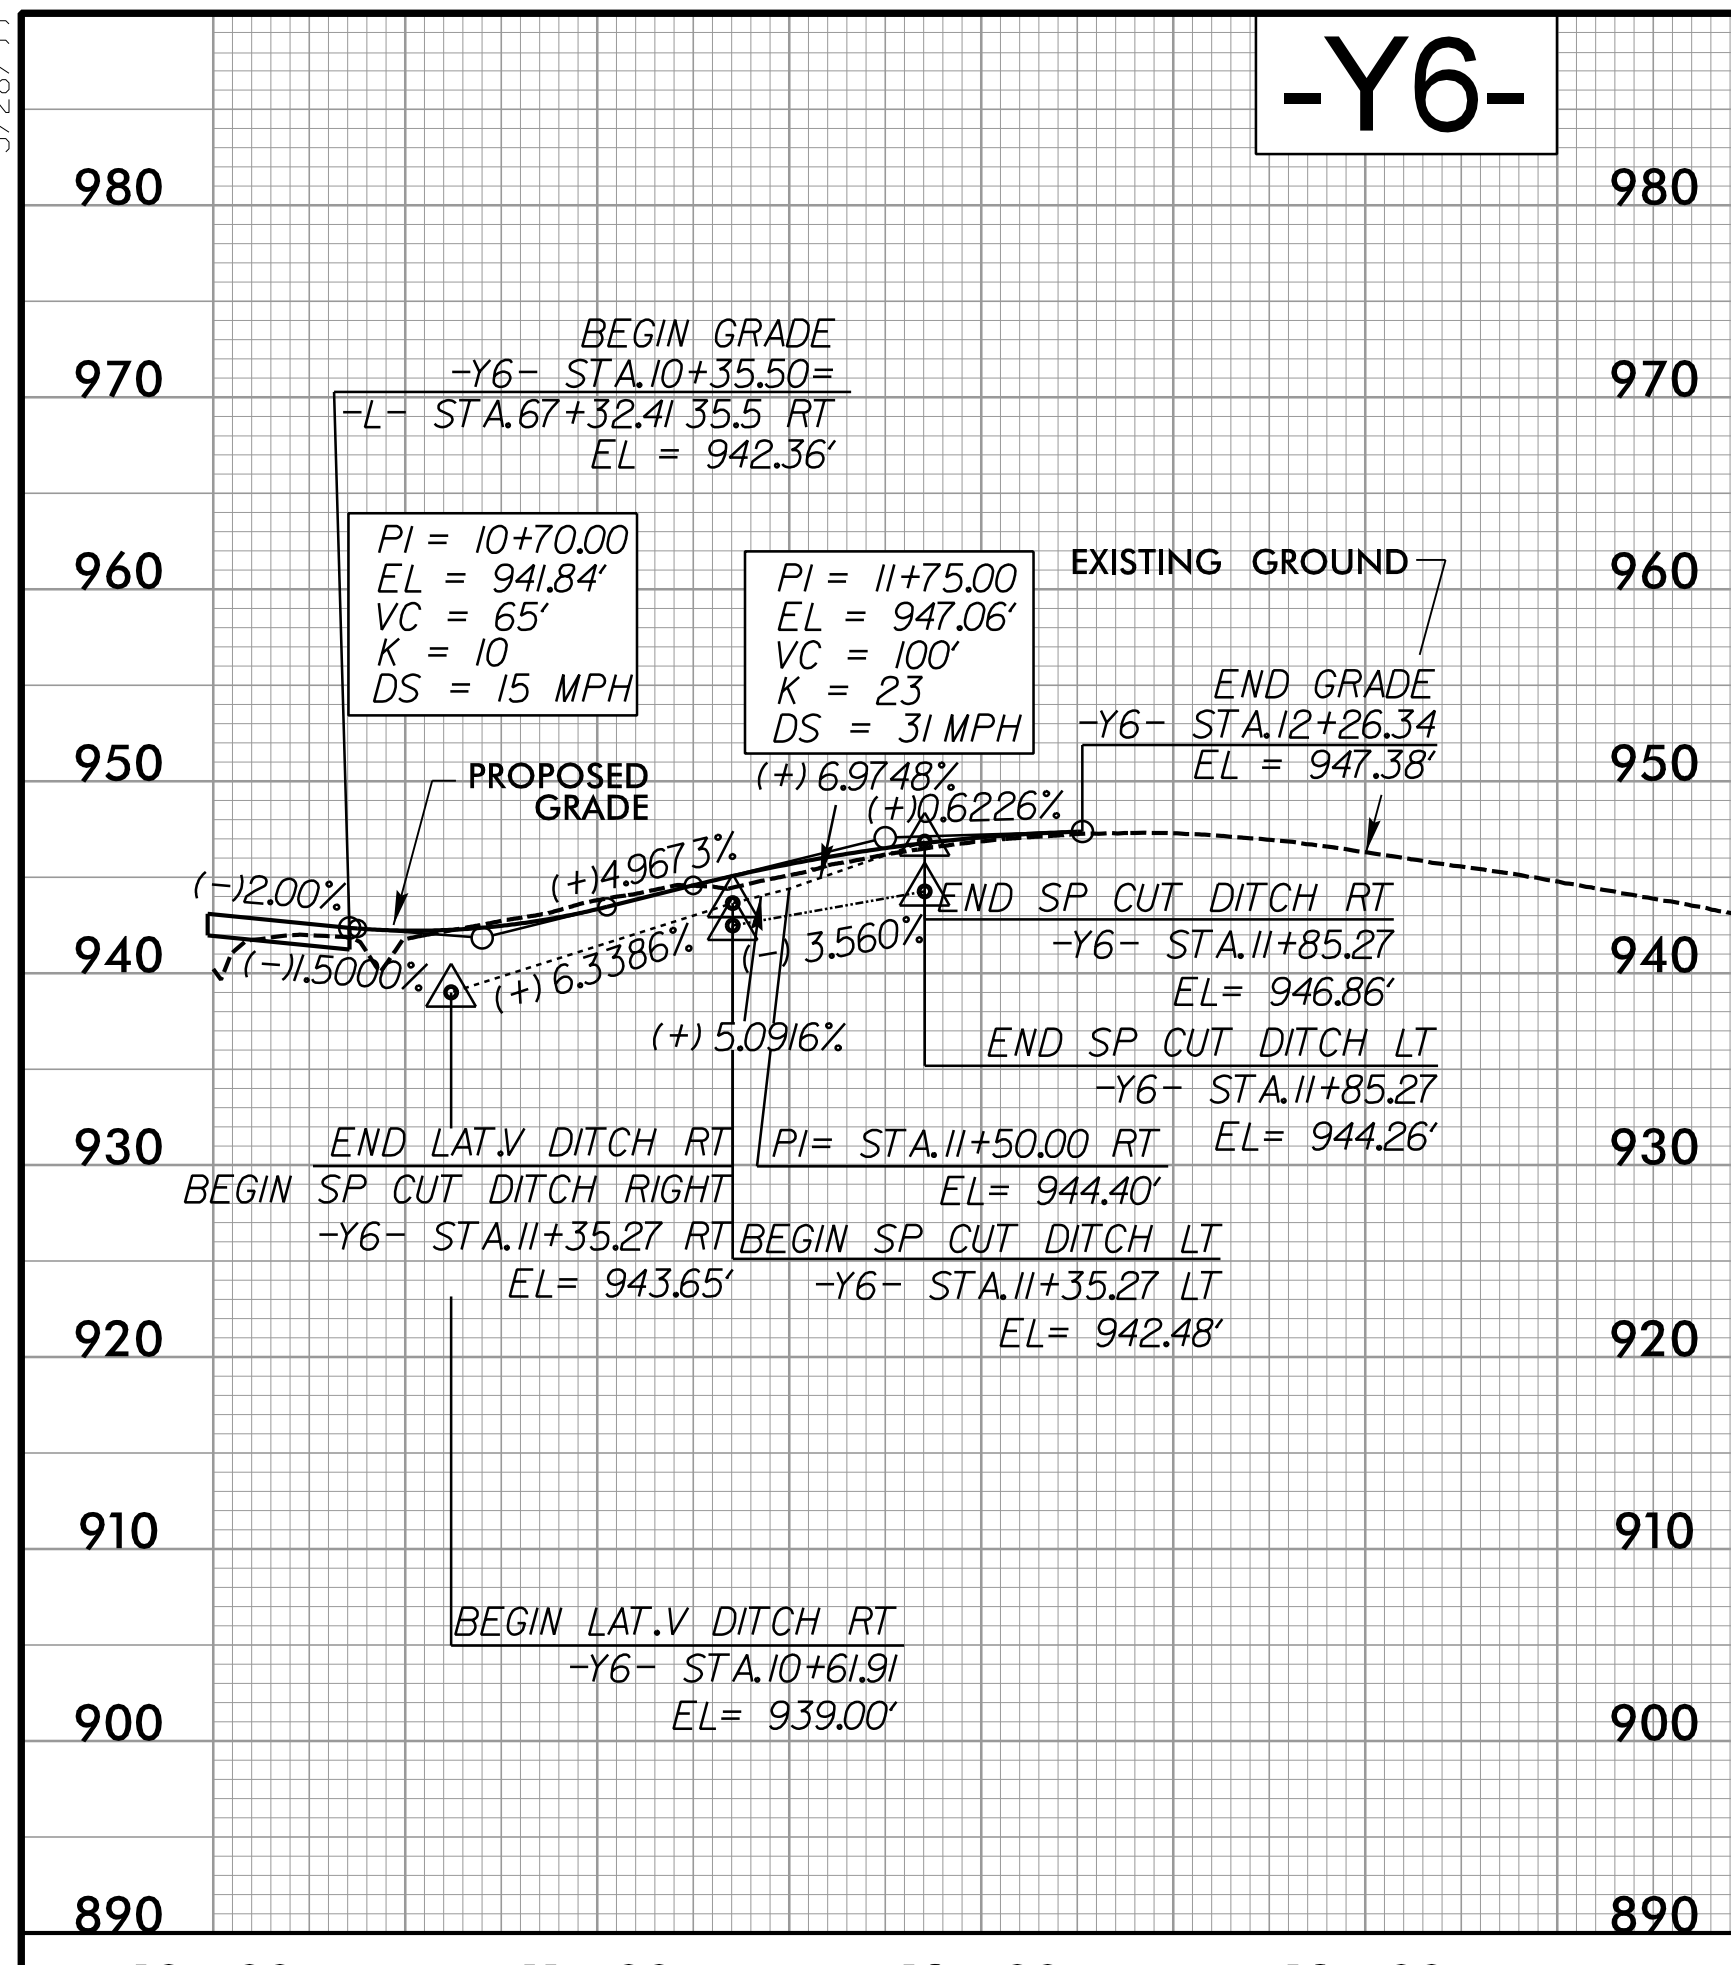

LEFT DITCH
RIGHT DITCH

UNDERCUT

RK&K
P: (919) 878-8560
8601 Six Forks Road, Forum 1, Suite 700
Raleigh, North Carolina 27615-3960
NC License No. F-0112
Engineers | Construction Managers | Planners | Scientists
www.rkk.com
Responsive People | Creative Solutions

FOR -Y6- PLAN SEE SHT. 9
FOR -Y7- PLAN SEE SHT. 10
FOR -Y8- PLAN SEE SHT. 11
FOR -Y9- PLAN SEE SHT. 12
FOR -Y10- PLAN SEE SHT. 13

R:\Projects\2024\52824\Roadway\Drawings\Roadway\Profile\Y6-Y10.dgn