
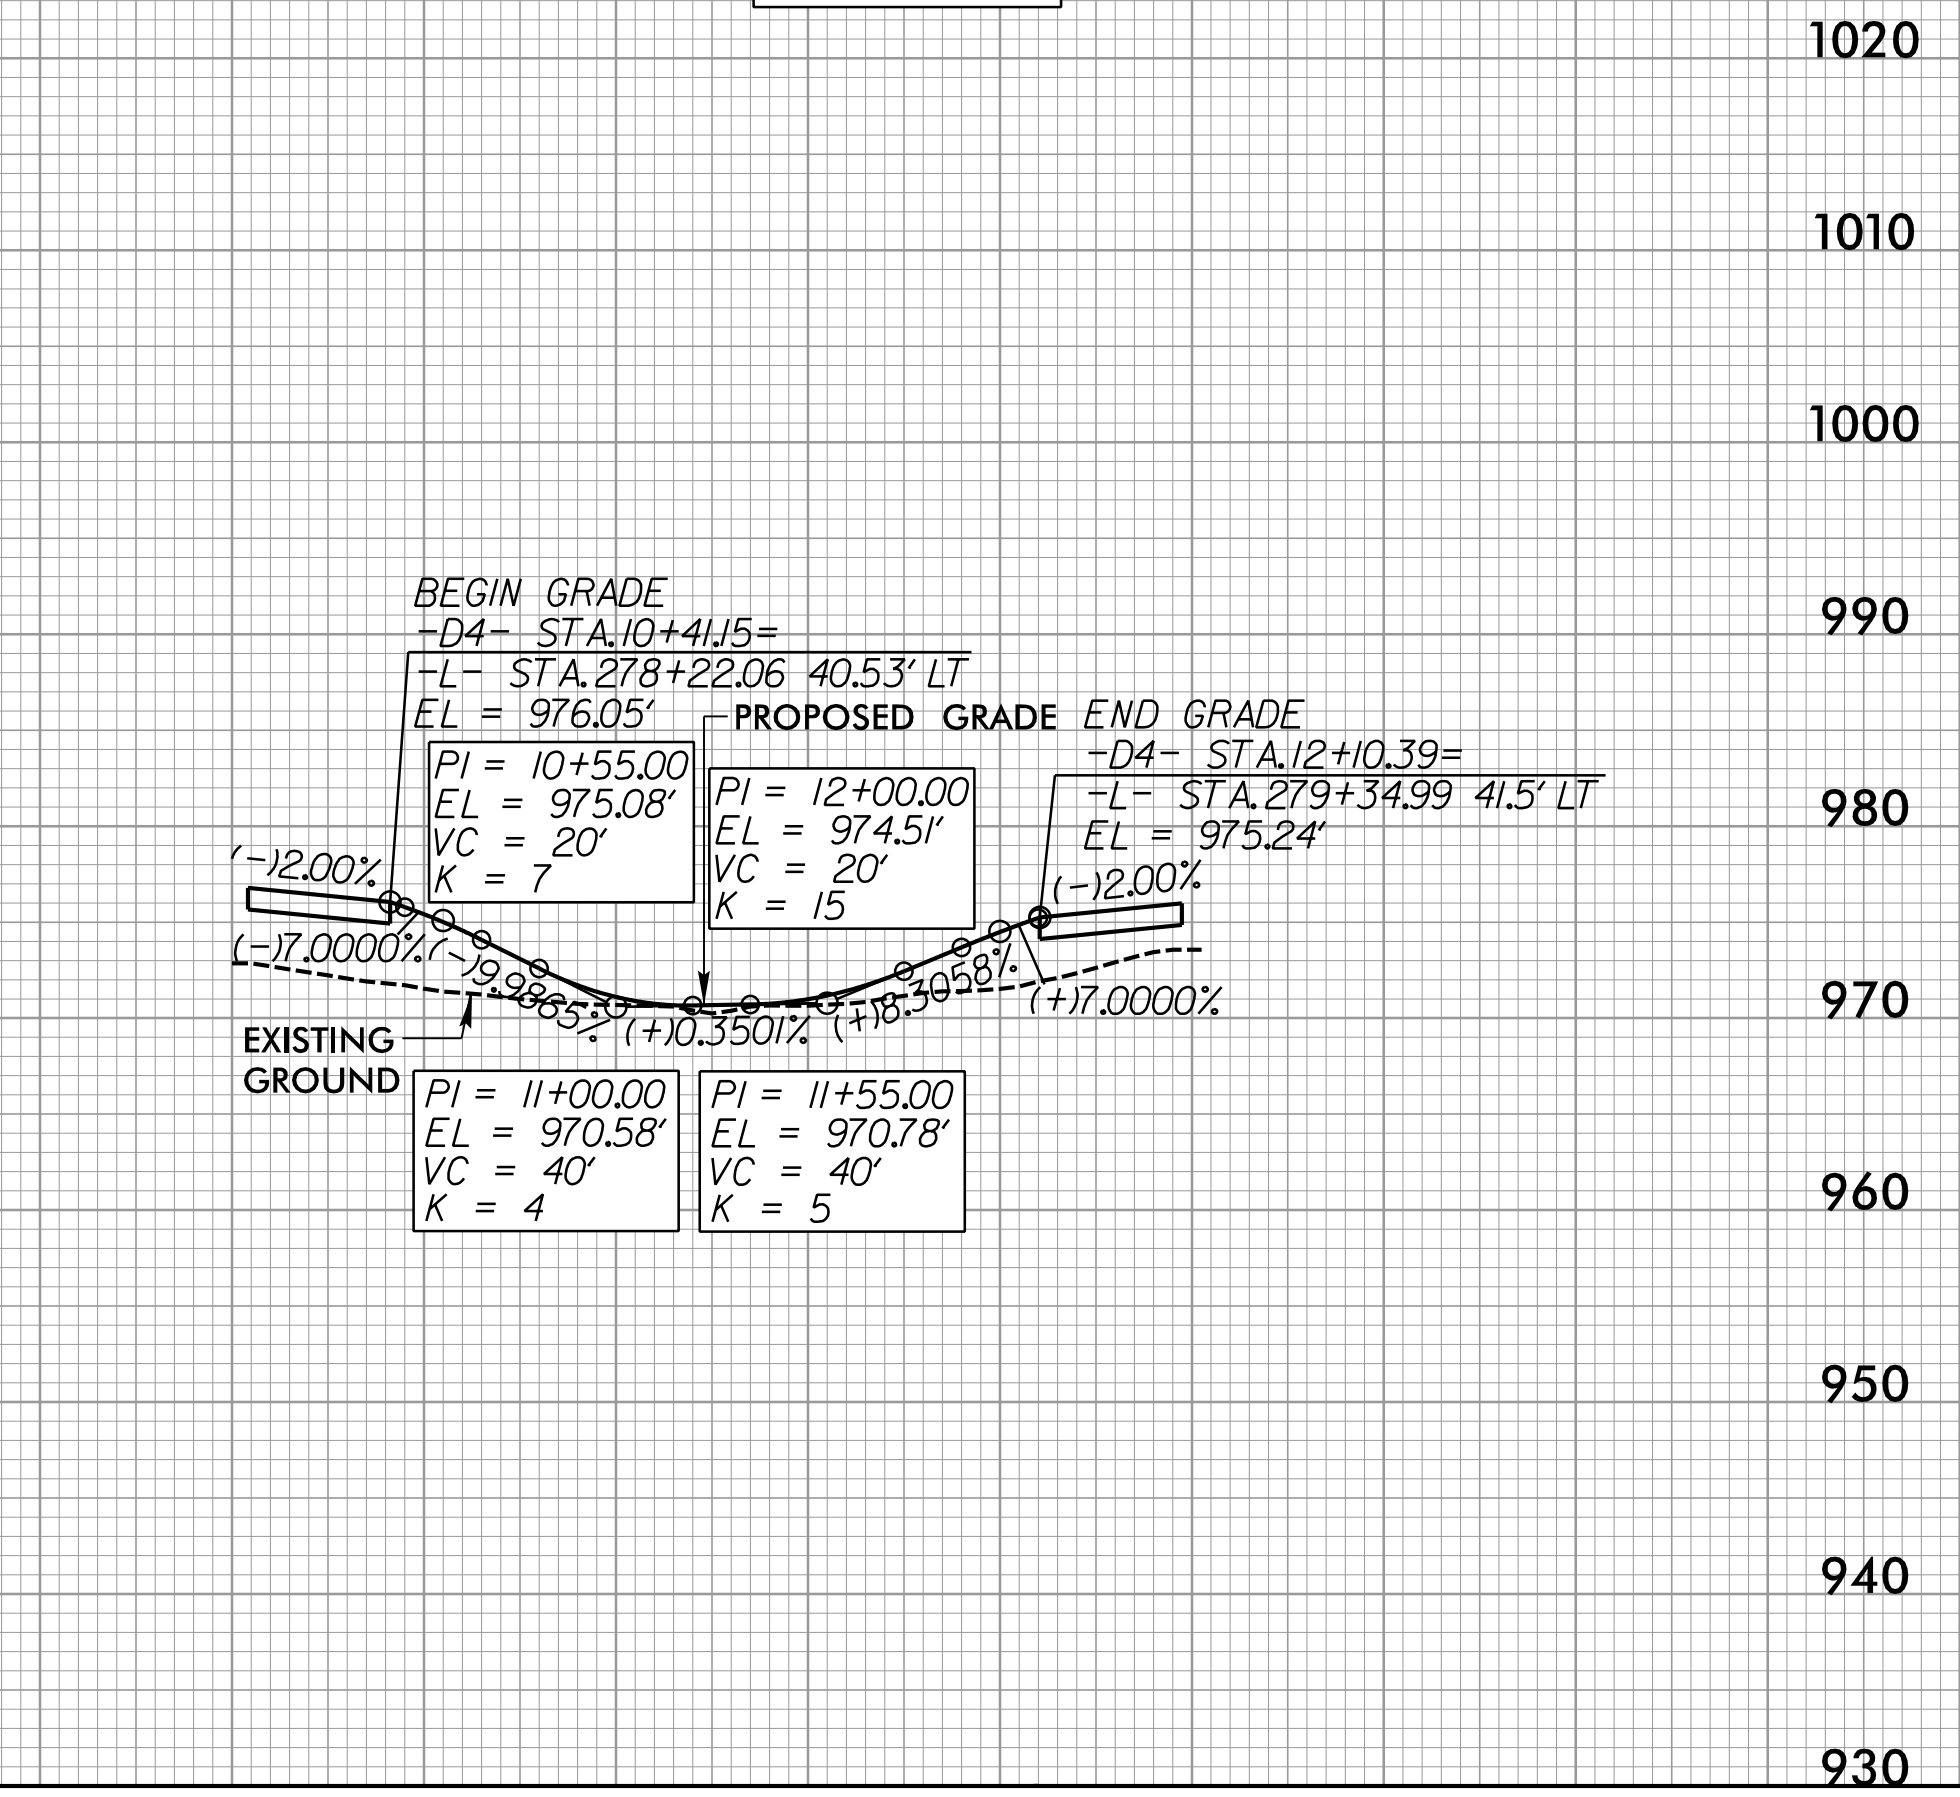


5/28/24

-D3-

-D4-

PROJECT REFERENCE NO. R-2577A	SHEET NO. 50
ROADWAY DESIGN ENGINEER	HYDRAULICS ENGINEER
DOCUMENT NOT CONSIDERED FINAL UNLESS ALL SIGNATURES COMPLETED	

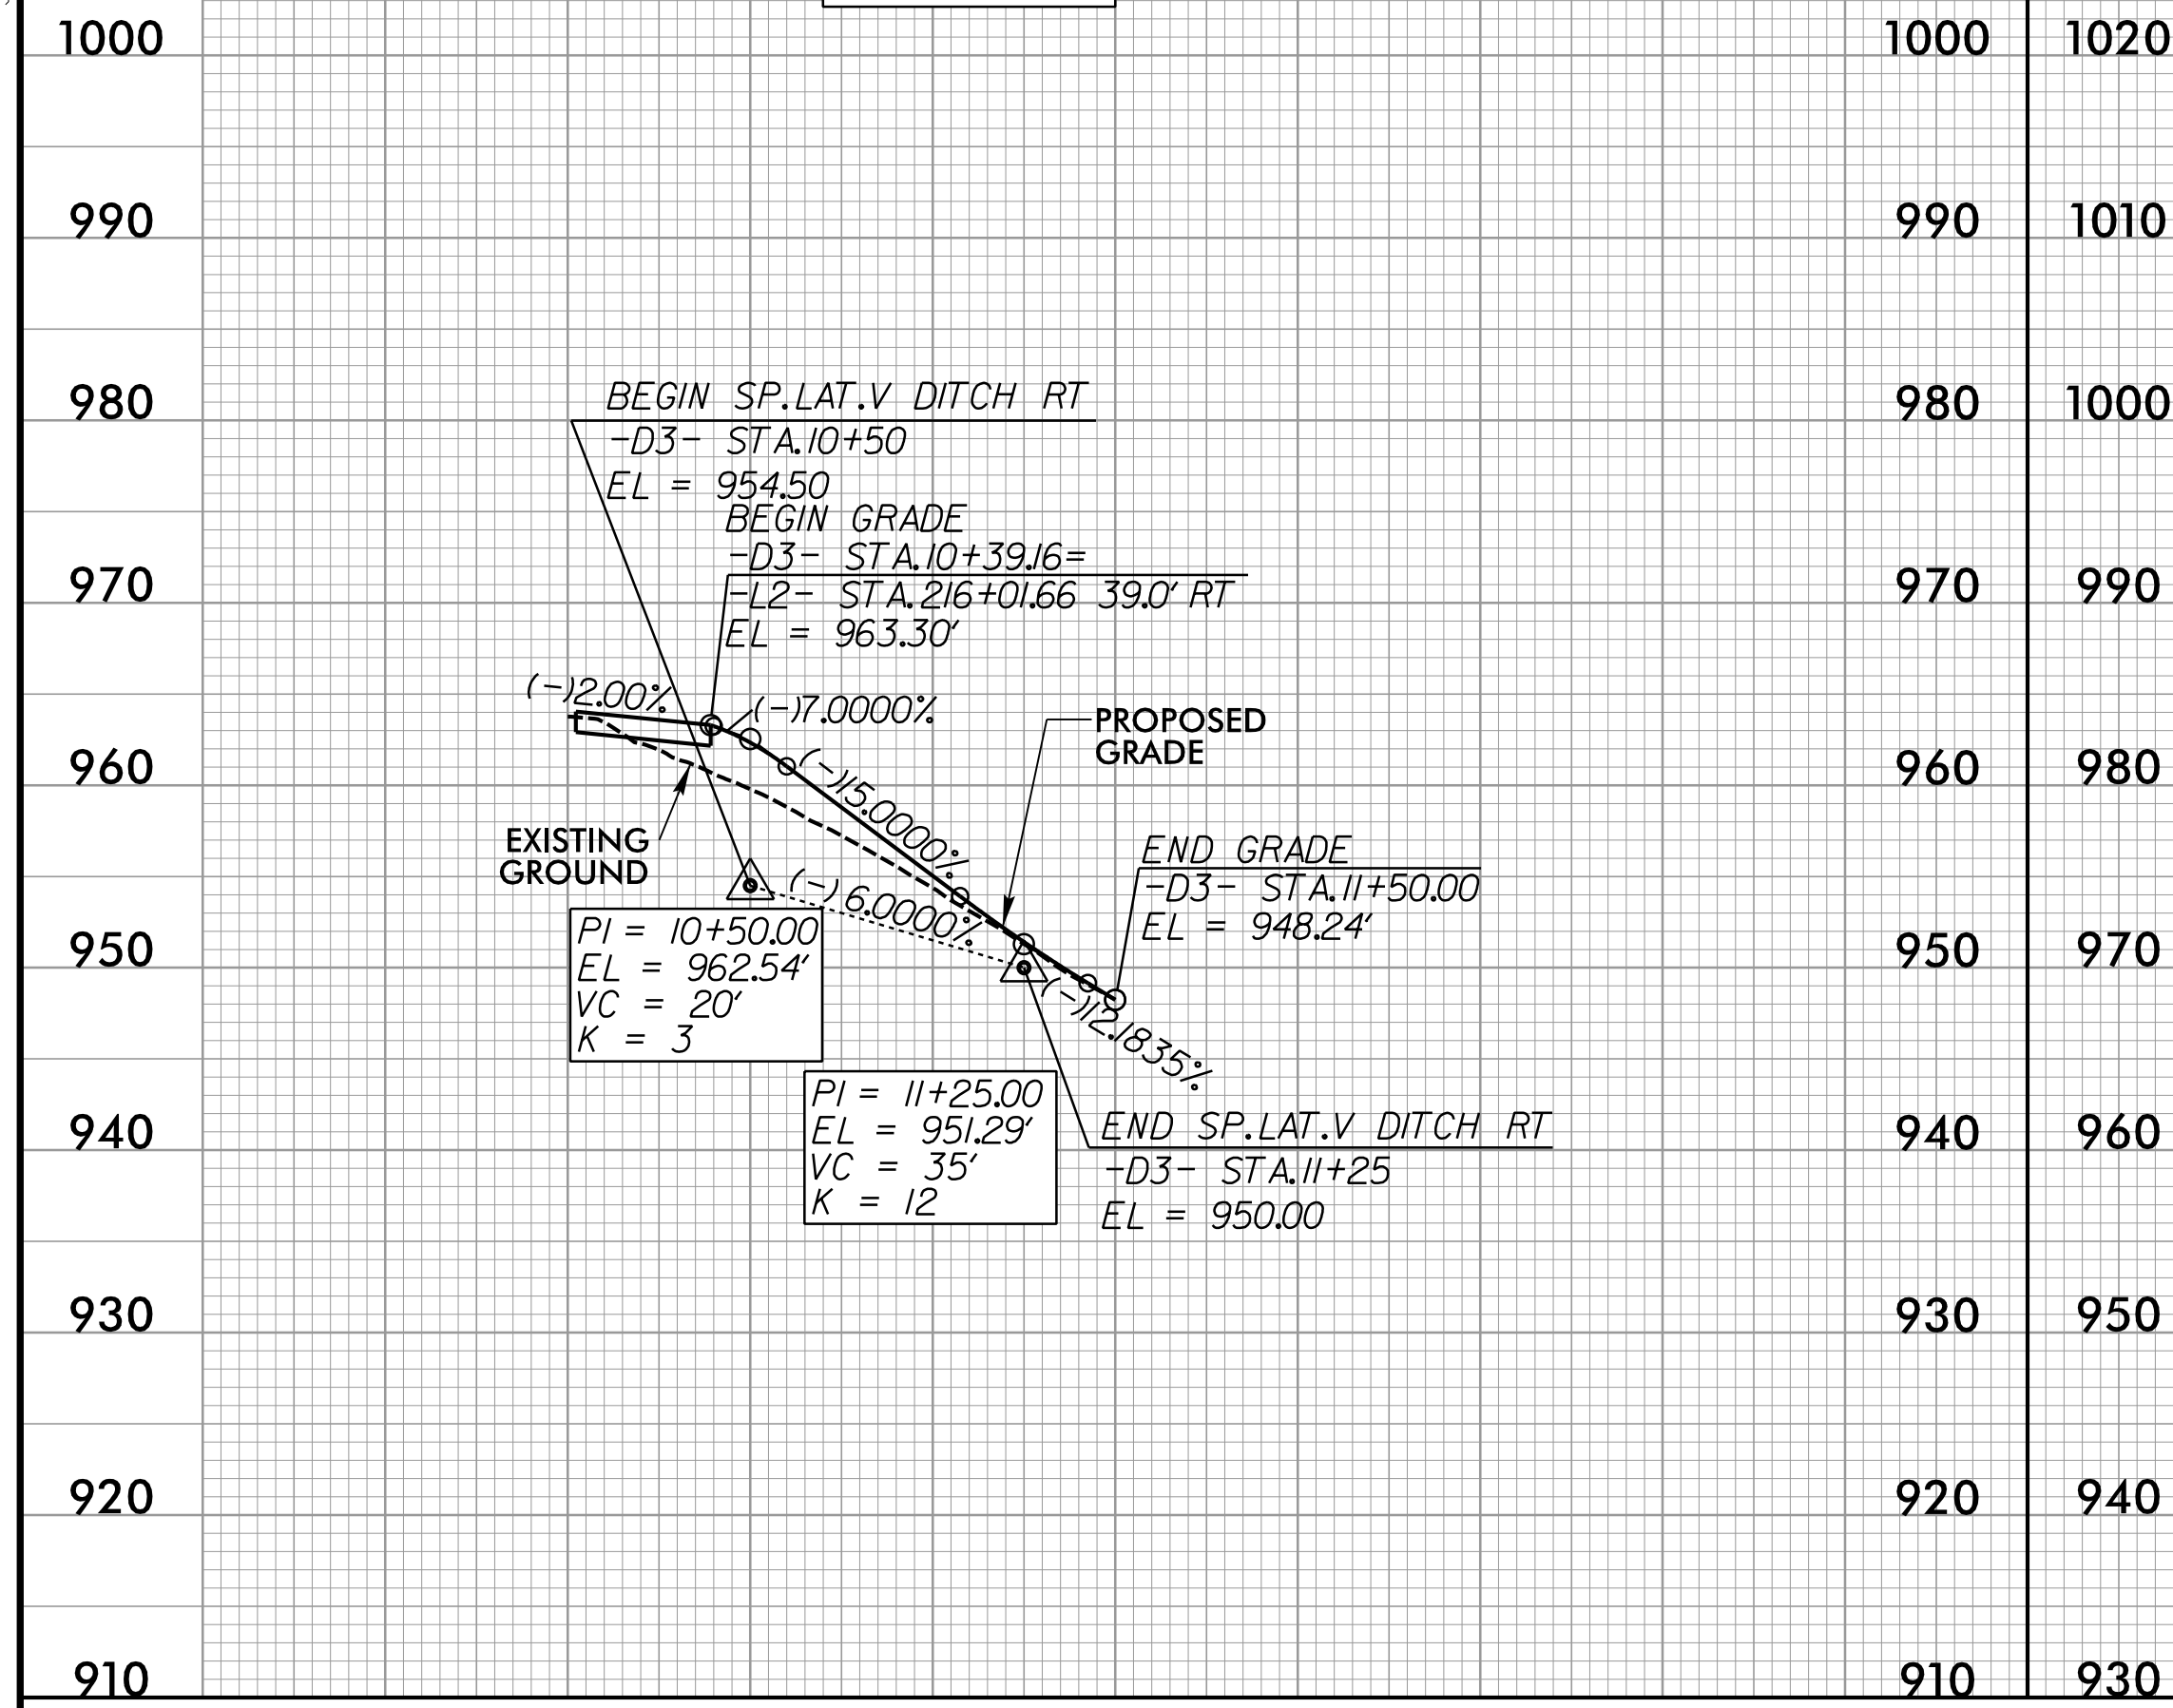




10+00 11+00 12+00

10+00 11+00 12+00

-D5-

-D6-

-D7-

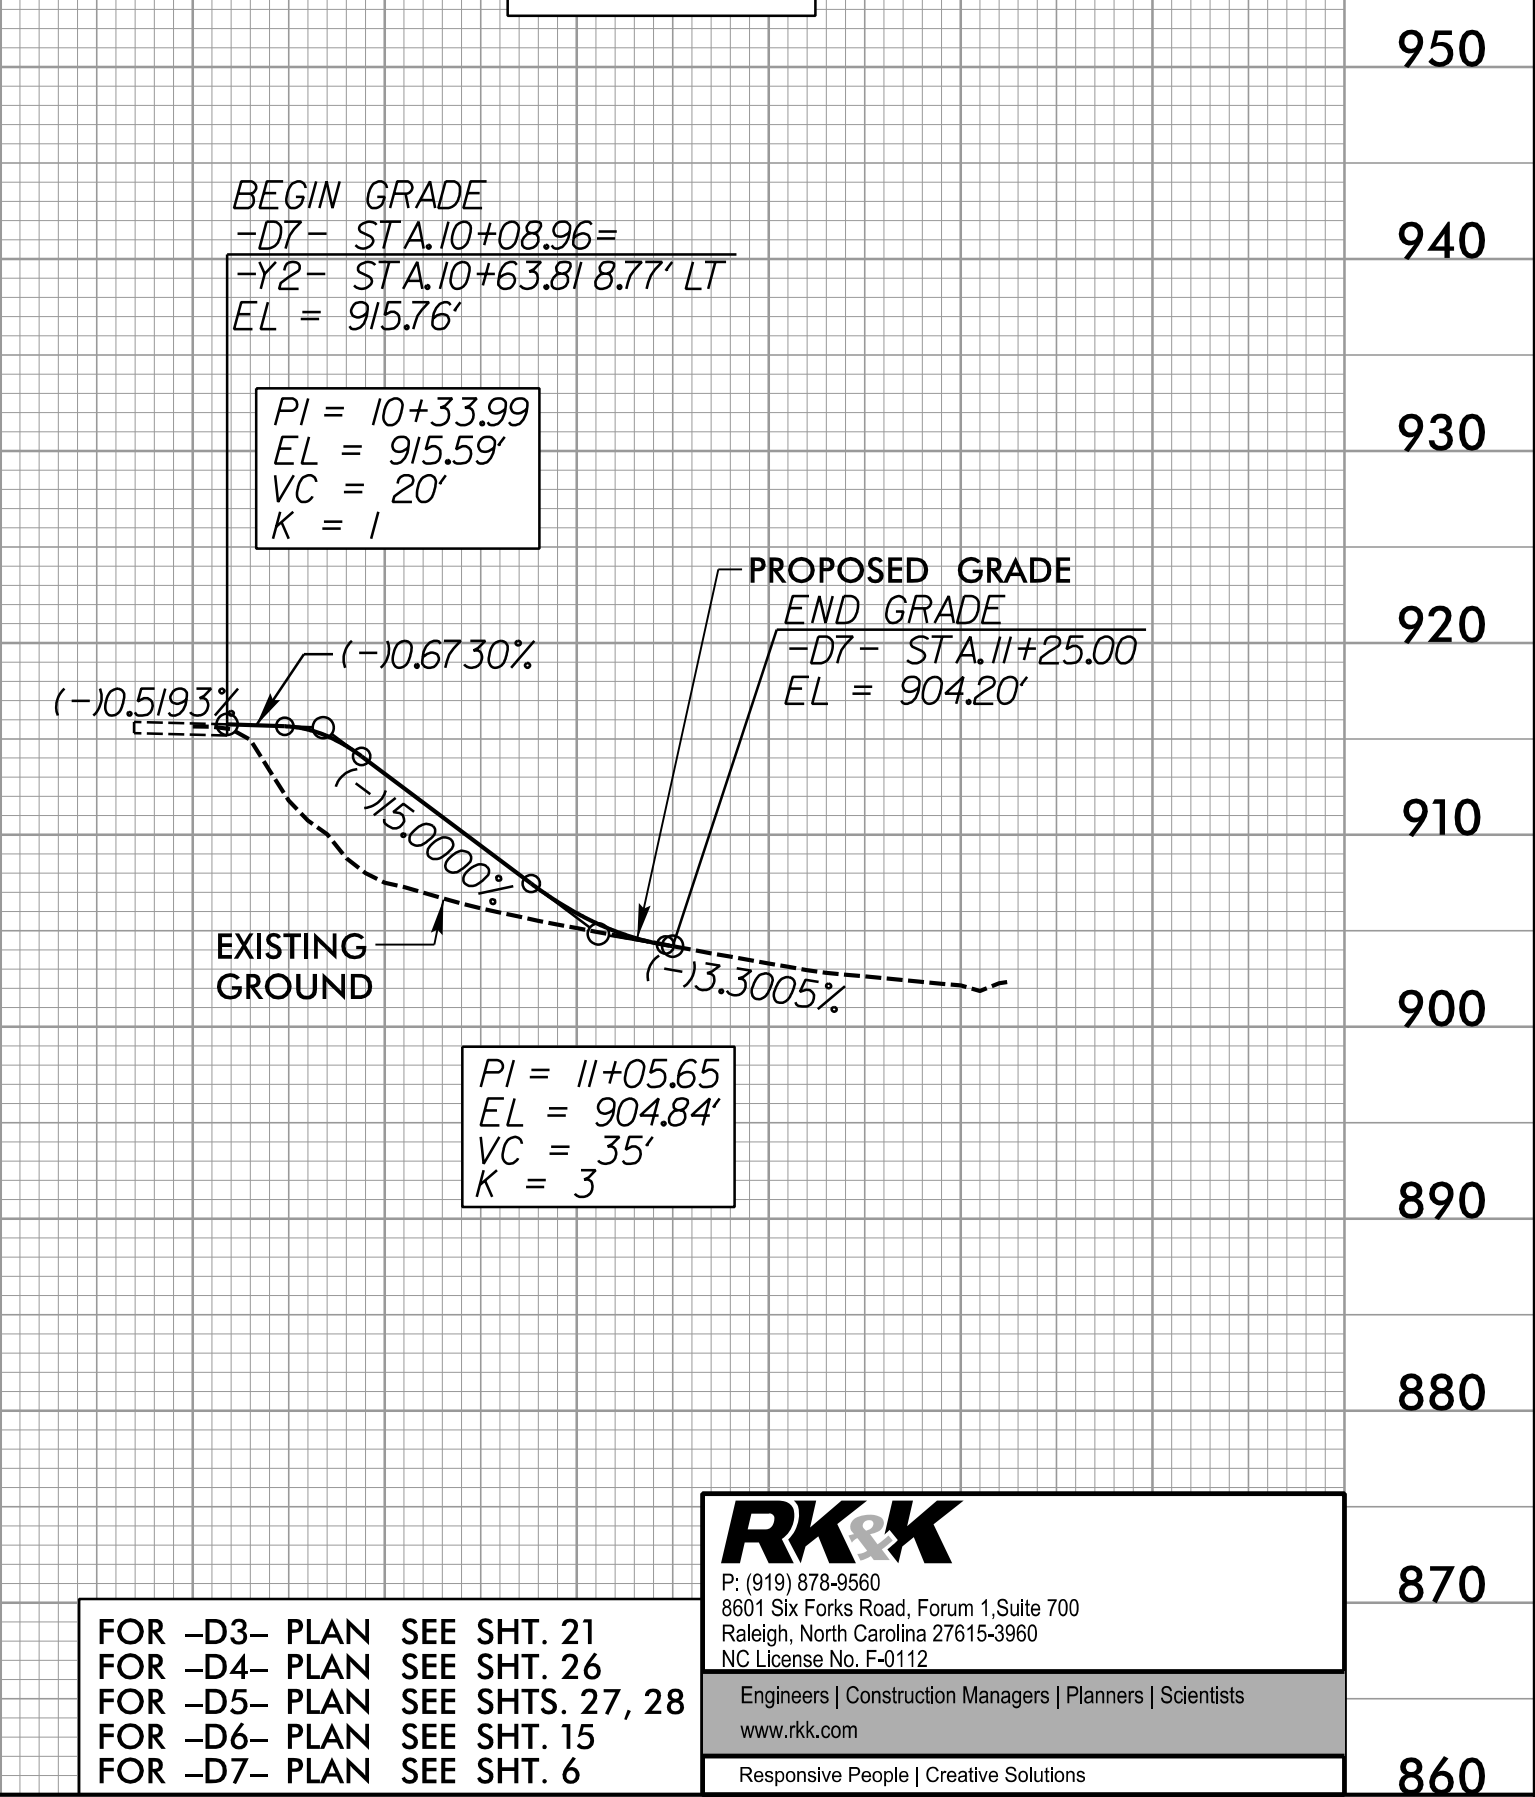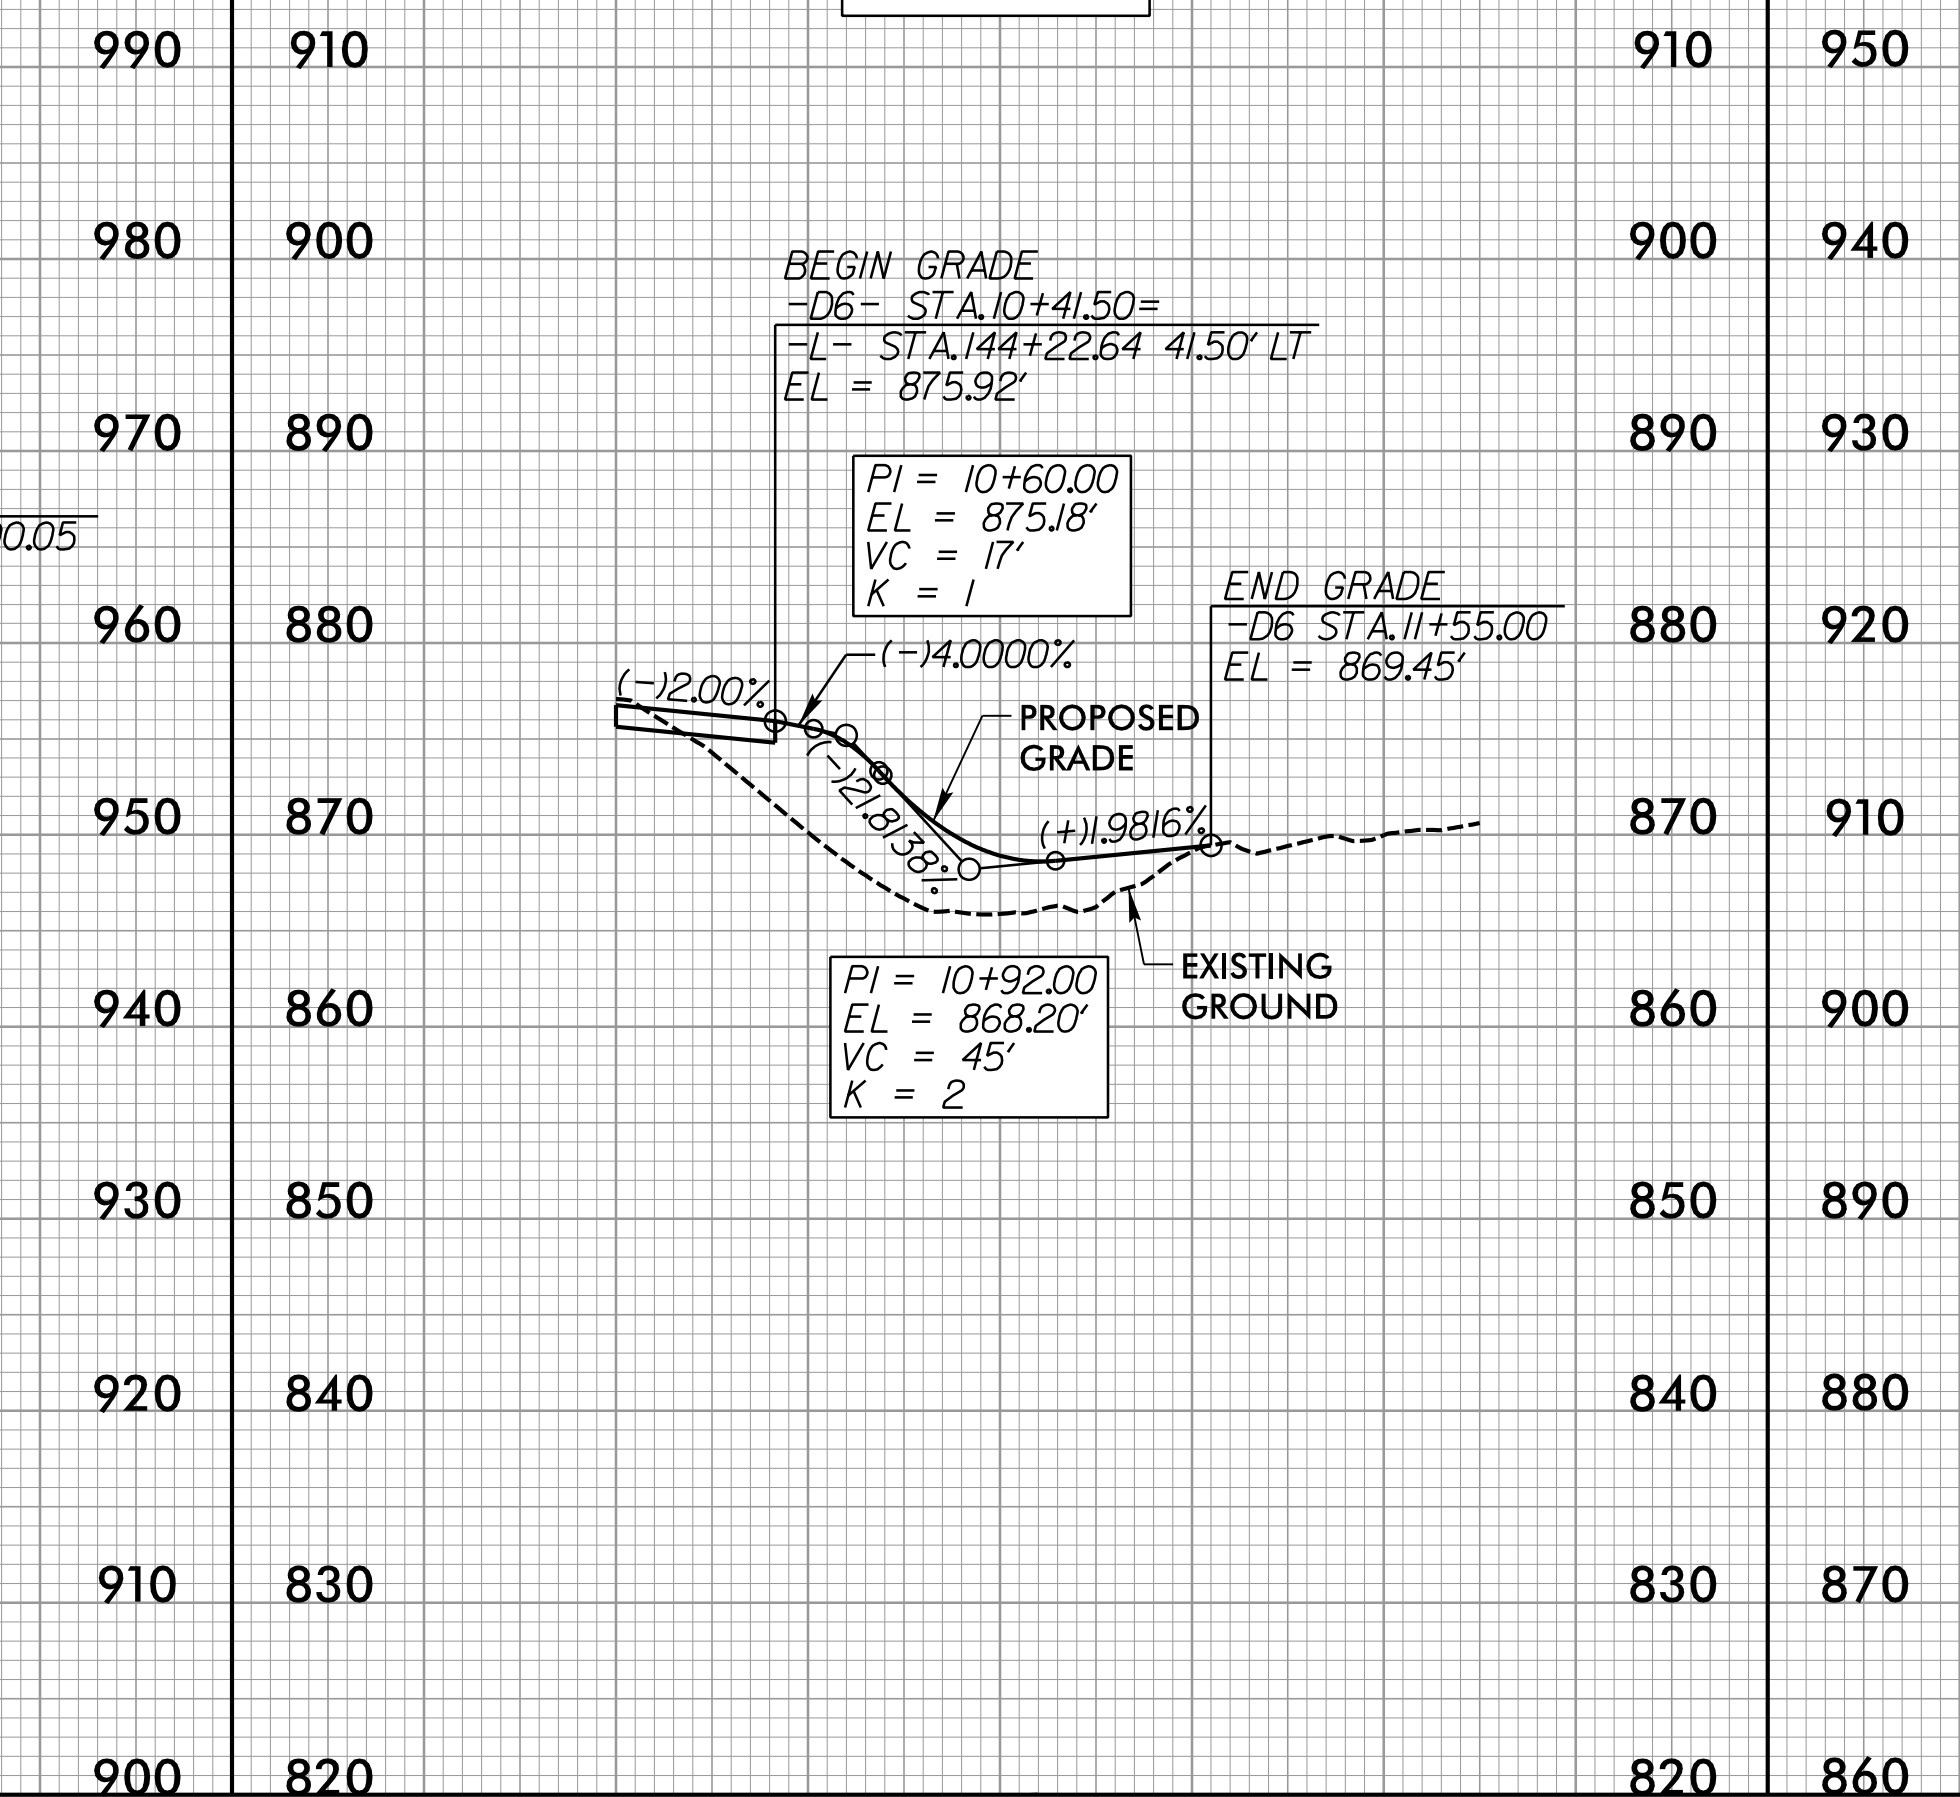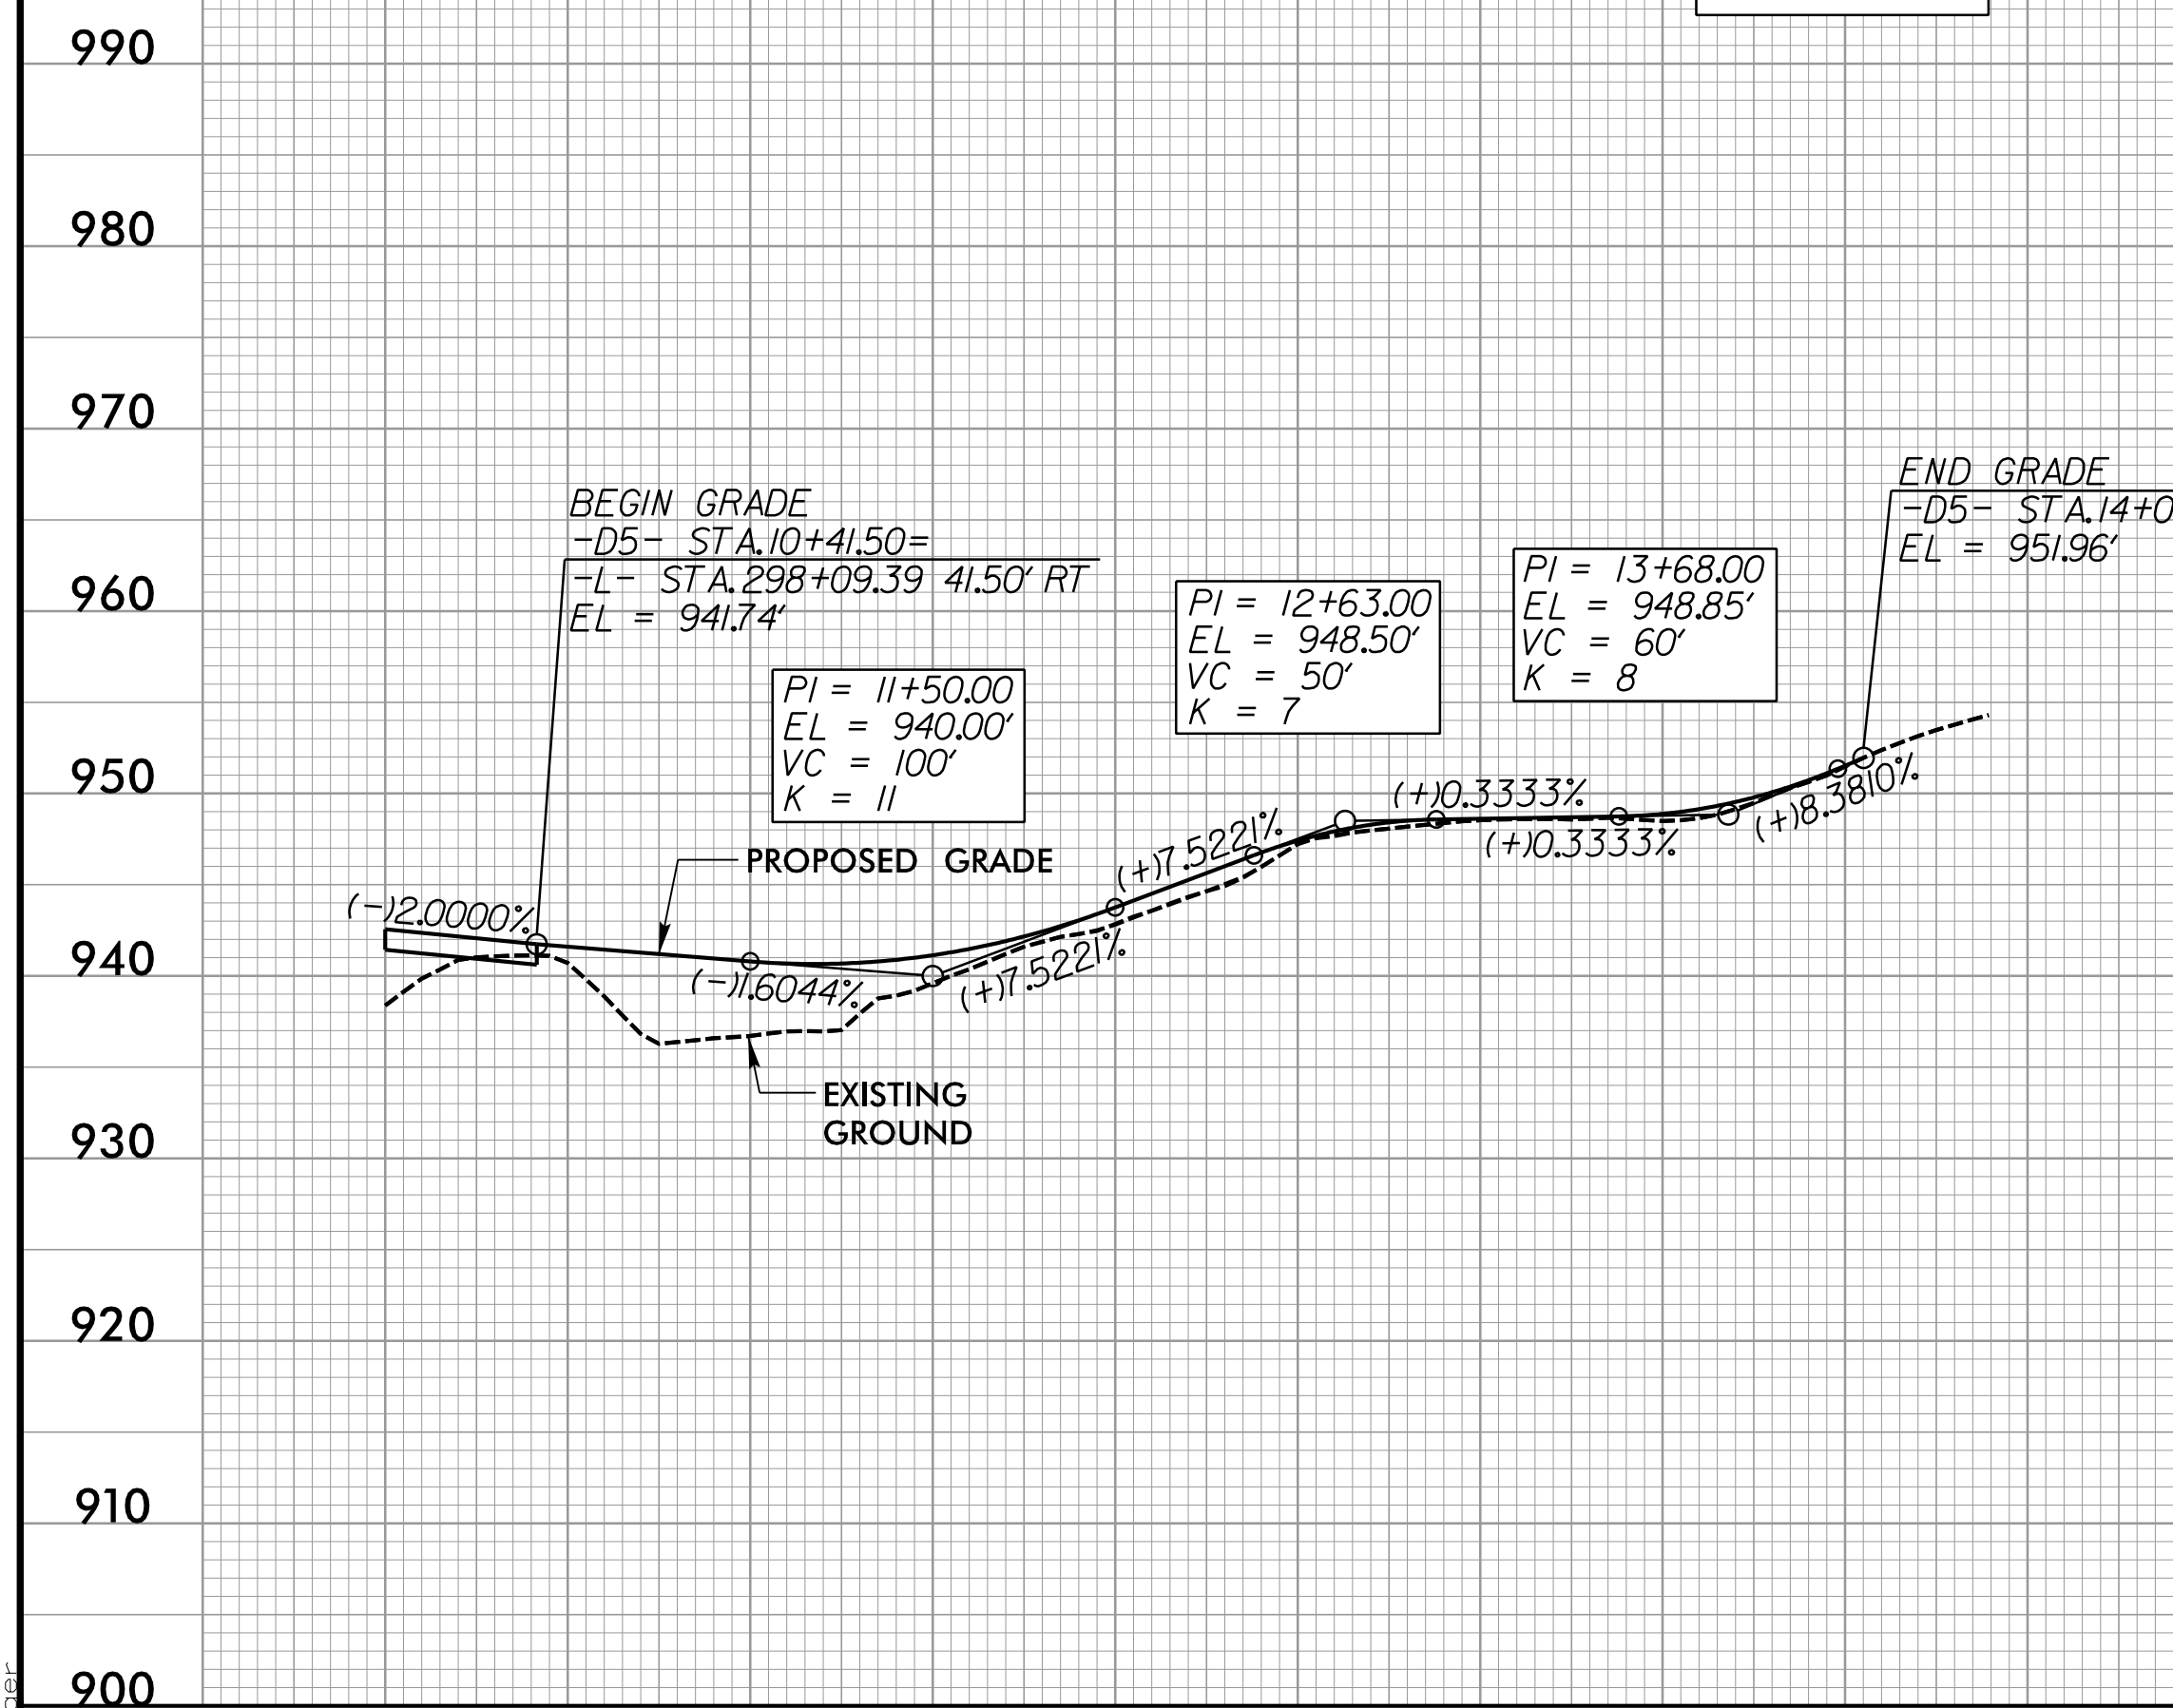

10+00 11+00 12+00 13+00 14+00 15+00

10+00 11+00 12+00

10+00 11+00 12+00

FOR -D3- PLAN SEE SHT. 21
 FOR -D4- PLAN SEE SHT. 26
 FOR -D5- PLAN SEE SHTS. 27, 28
 FOR -D6- PLAN SEE SHT. 15
 FOR -D7- PLAN SEE SHT. 6

P: (919) 878-9560
 8801 Six Forks Road, Forum 1, Suite 700
 Raleigh, North Carolina 27615-3960
 NC License No. F-0112
 Engineers | Construction Managers | Planners | Scientists
 www.rkk.com
 Responsive People | Creative Solutions

P:\Projects\2023\12\17\2023_R-2577A\Roadway\Profile\150.dgn