
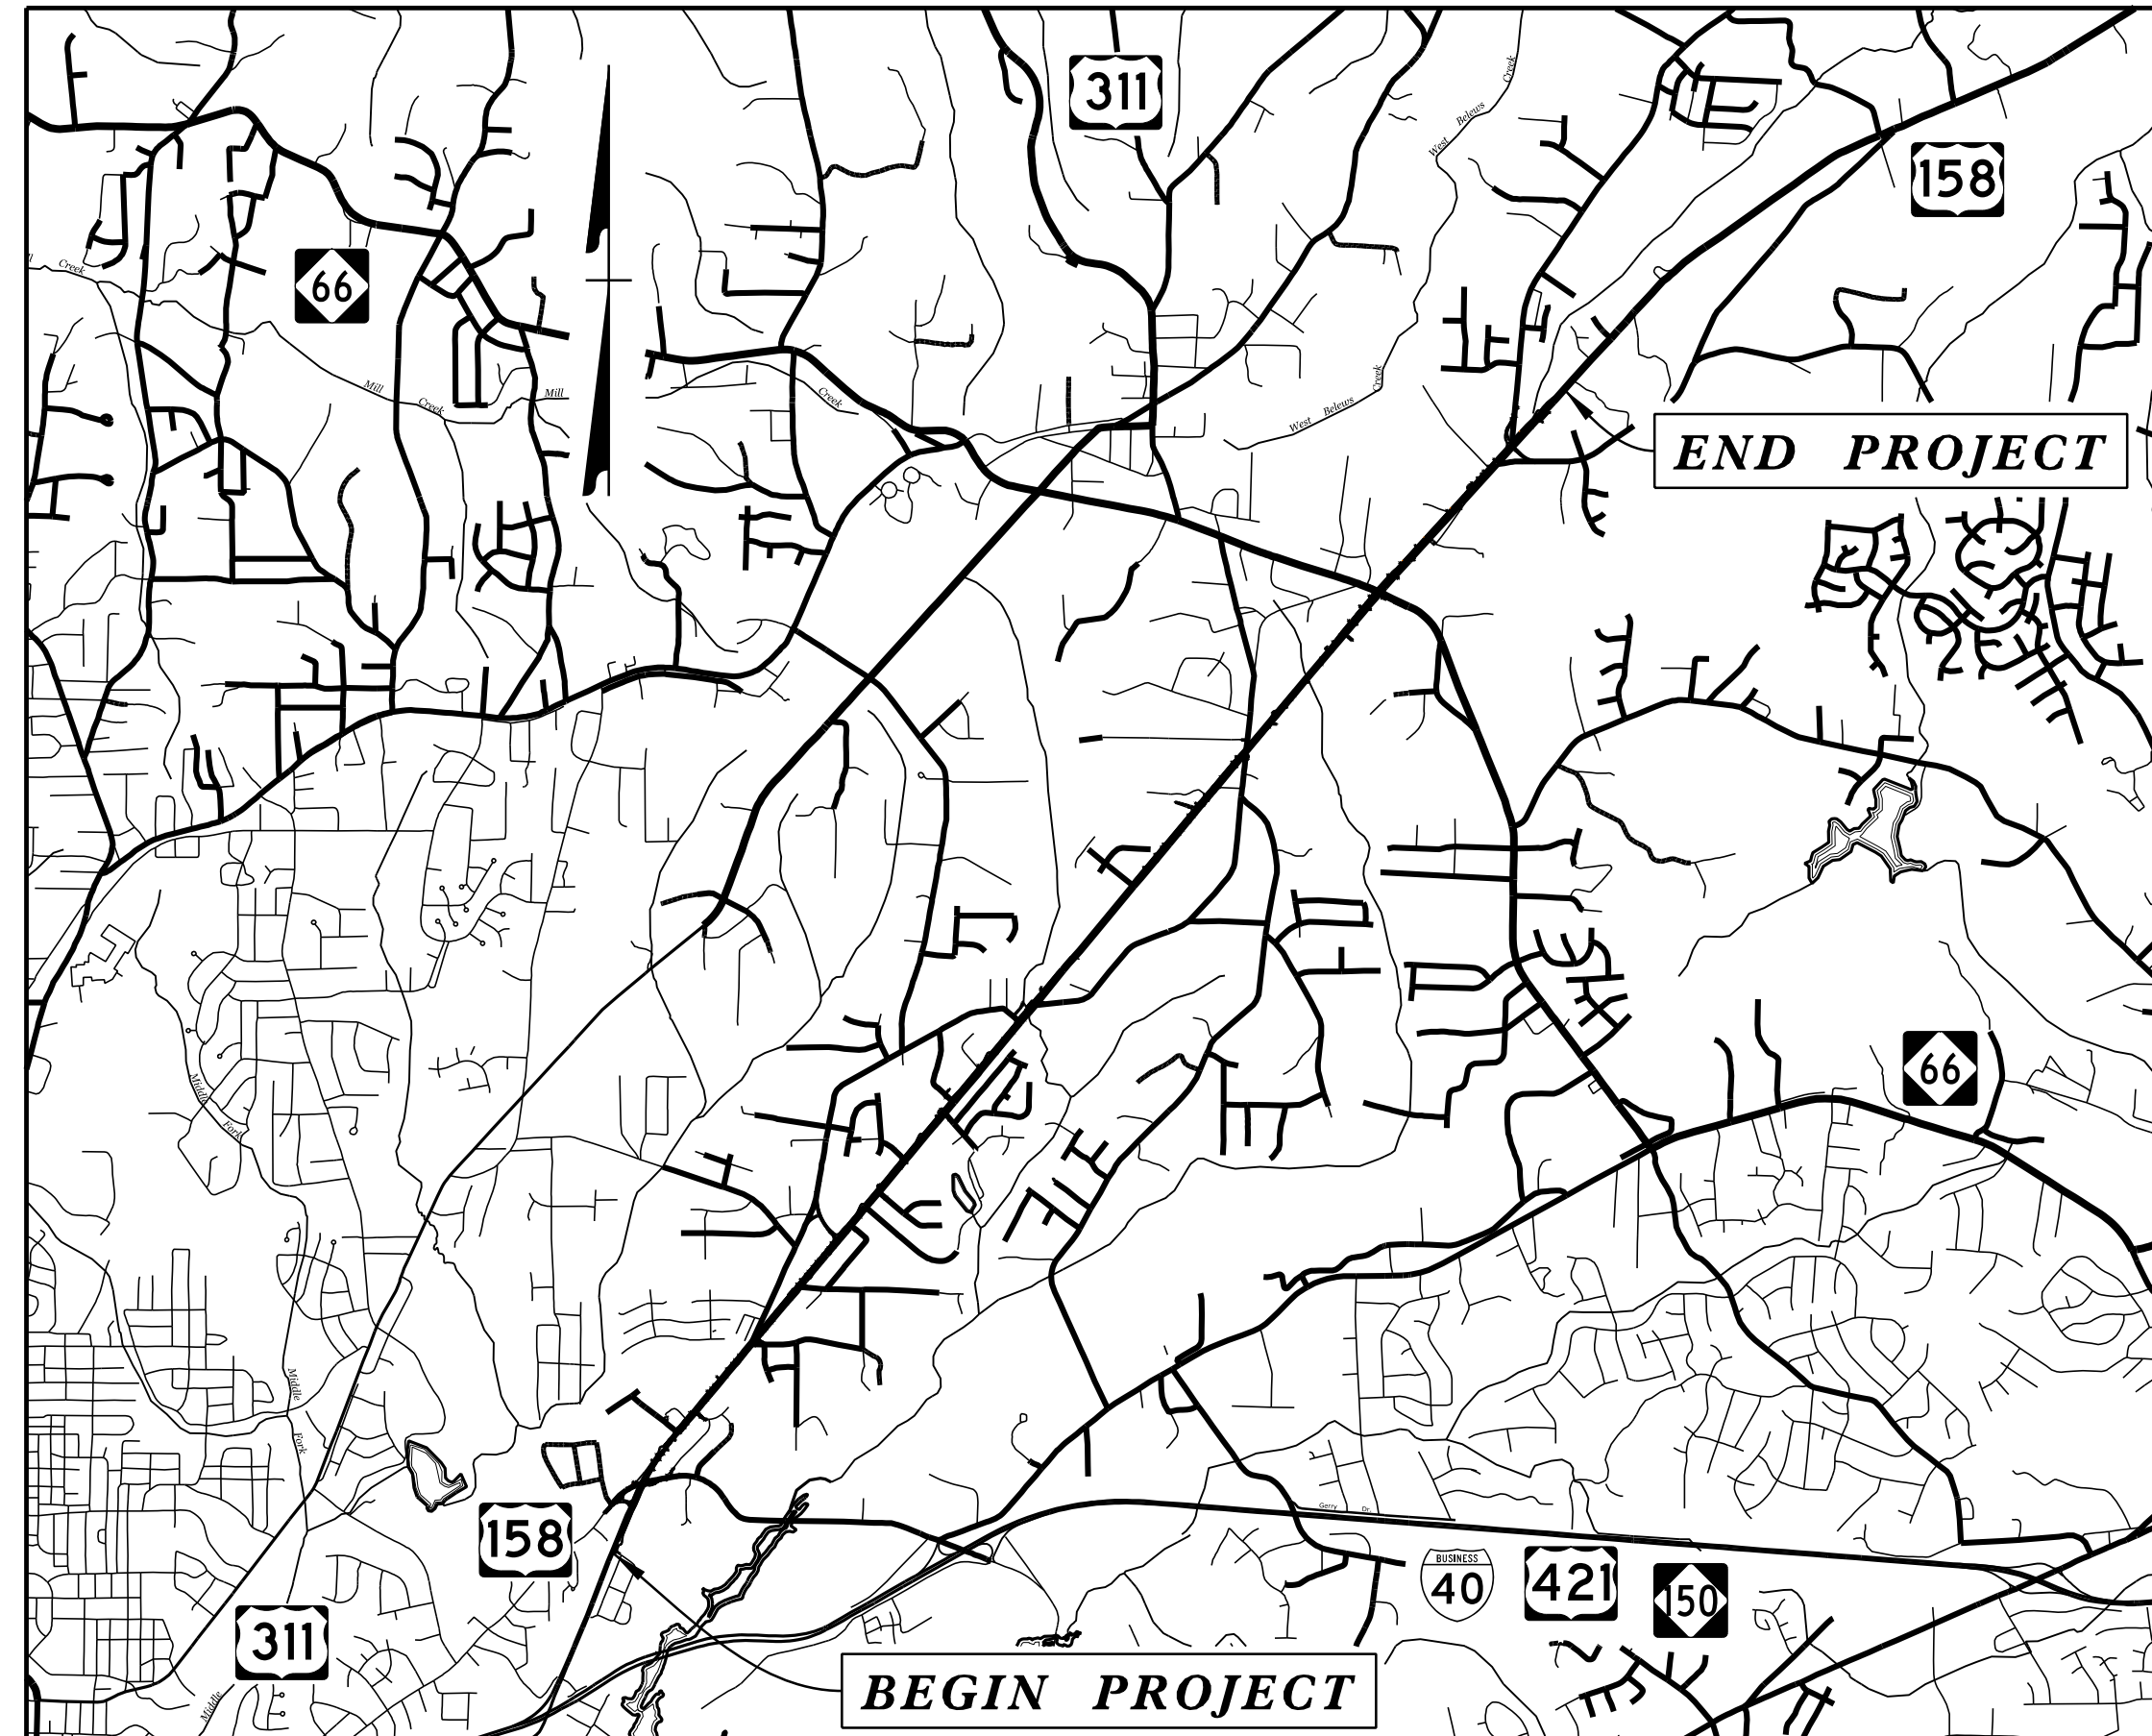


STATE OF NORTH CAROLINA
DIVISION OF HIGHWAYS

TRANSPORTATION MANAGEMENT PLAN

FORSYTH COUNTY

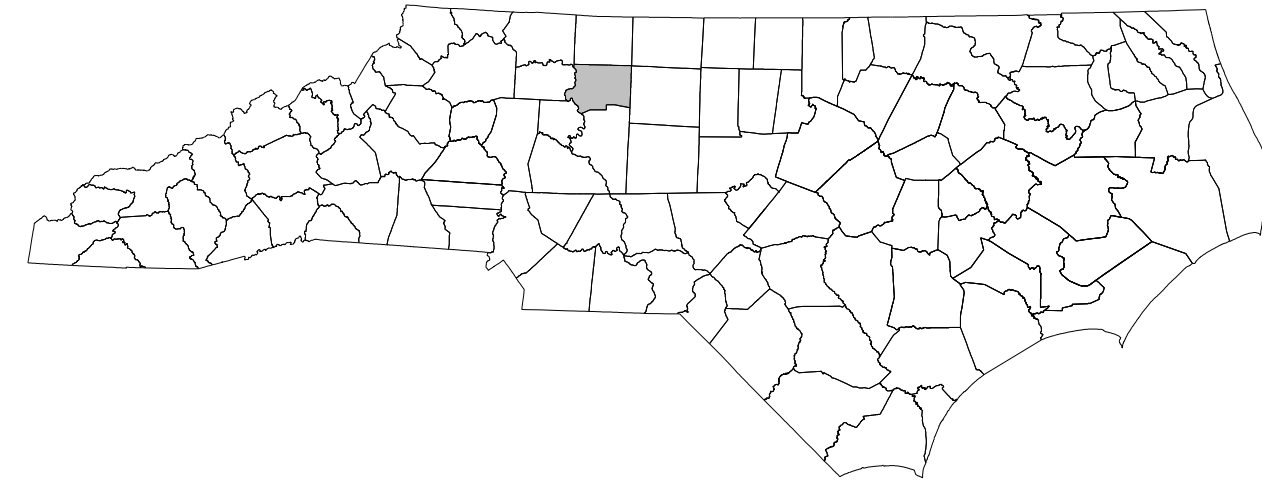

INDEX OF SHEETS


SHEET NO.	TITLE
TMP-1	TITLE SHEET, VICINITY MAP, AND INDEX OF SHEETS
TMP-1A	LIST OF APPLICABLE ROADWAY STANDARD DRAWINGS, AND LEGEND
TMP-1B AND 1C	TRANSPORTATION OPERATIONS PLAN: GENERAL NOTES
TMP-2	PORTABLE CONCRETE BARRIER AT TEMPORARY SHORING LOCATIONS
TMP-2A	TEMPORARY SHORING DATA
TMP-2B THROUGH 2I	OFFSITE DETOUR DETAILS
TMP-2J AND 2K	SPECIAL SIGN DESIGNS
TMP-3 THROUGH 3B	TRAFFIC CONTROL PHASING
TMP-4 THROUGH 6I	TRAFFIC CONTROL PHASE I DETAILS
TMP-62 THROUGH 107	TRAFFIC CONTROL PHASE II DETAILS
TMP-108 THROUGH 143A	TRAFFIC CONTROL PHASE III DETAILS

SHEET NO.
TMP-1

R-2577A

PROJECT:

**DOCUMENT NOT CONSIDERED FINAL
UNLESS ALL SIGNATURES COMPLETED**

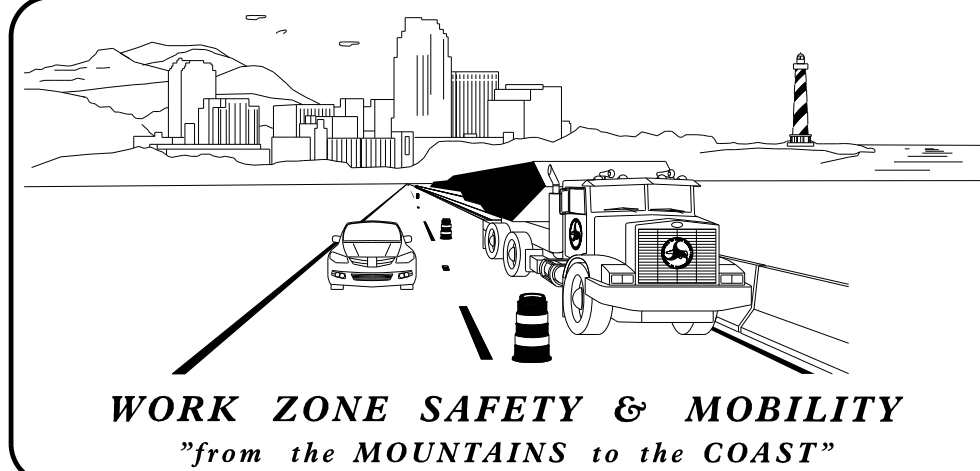



PLANS PREPARED BY:

Byron Holden, PE
PROJECT MANAGER

Kevin Bisby, PE
TECHNICAL MANAGER

NC DOT CONTACTS:


W. A. Blanton, PE, PLS
DIVISION PROJECT DEVELOPMENT
TEAM LEAD

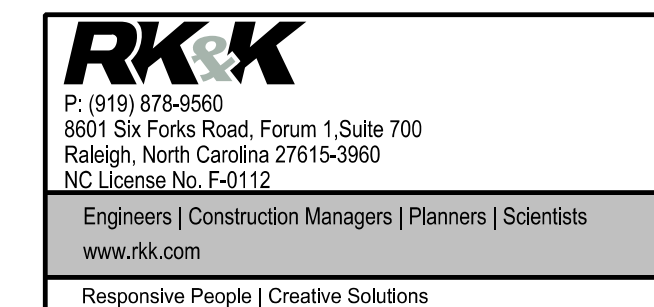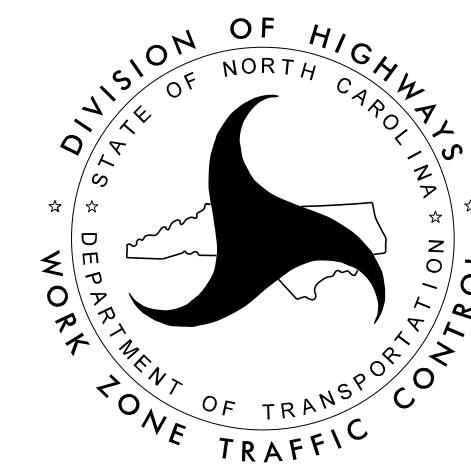

APPROVED: *Kevin Bisby*

DATE: 3/7/2024

SEAL

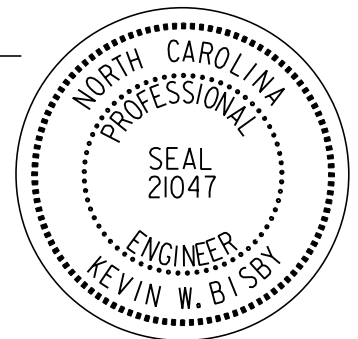

3/7/2024
R-2577A_TMP_PSH01.dgn
KBisby