
# ROADWAY STANDARD DRAWINGS

THE FOLLOWING ROADWAY STANDARDS AS SHOWN IN "ROADWAY STANDARD DRAWINGS" -N.C. DEPARTMENT OF TRANSPORTATION - RALEIGH, N.C., DATED JANUARY 2024 ARE APPLICABLE TO THIS PROJECT AND BY REFERENCE HEREBY ARE CONSIDERED A PART OF THESE PLANS:

STD. NO.

TITLE

1101.01	WORK ZONE ADVANCE WARNING SIGNS
1101.02	TEMPORARY LANE CLOSURES
1101.03	TEMPORARY ROAD CLOSURES
1101.04	TEMPORARY SHOULDER CLOSURES
1101.05	WORK ZONE VEHICLE ACCESSES
1101.06	WARNING SIGNS FOR BLASTING ZONES
1101.11	TRAFFIC CONTROL DESIGN TABLES
1110.01	STATIONARY WORK ZONE SIGNS
1110.02	PORTABLE WORK ZONE SIGNS
1115.01	FLASHING ARROW BOARDS
1130.01	DRUM
1135.01	CONES
1145.01	BARRICADES
1150.01	FLAGGING DEVICES
1160.01	TEMPORARY CRASH CUSHION
1165.01	WORK VEHICLE LIGHTING SYSTEMS AND TMA DELINEATION
1170.01	POSITIVE PROTECTION
1180.01	SKINNY-DRUM
1205.01	PAVEMENT MARKINGS - LINE TYPES AND OFFSETS
1205.02	PAVEMENT MARKINGS - TWO-LANE AND MULTI-LANE ROAD
1205.04	PAVEMENT MARKINGS - INTERSECTIONS
1205.05	PAVEMENT MARKINGS - TURN LANES
1205.06	PAVEMENT MARKINGS - LANE DROPS
1205.08	PAVEMENT MARKINGS - SYMBOLS AND WORD MESSAGES
1205.09	PAVEMENT MARKINGS - PAINTED ISLANDS
1205.10	PAVEMENT MARKINGS - SCHOOL AREAS
1205.12	PAVEMENT MARKINGS - BRIDGES
1205.13	PAVEMENT MARKINGS - LANE REDUCTIONS
1205.15	PAVEMENT MARKINGS - SUPERSTREETS
1250.01	RAISED PAVEMENT MARKERS - INSTALLATION SPACING
1251.01	RAISED PAVEMENT MARKERS - PERMANENT AND TEMPORA
1261.01	<b>GUARDRAIL AND BARRIER DELINEATORS - INSTALLATION S</b>
1261.02	GUARDRAIL AND BARRIER DELINEATORS - TYPES AND MOU
1262.01	GUARDRAIL END DELINEATION

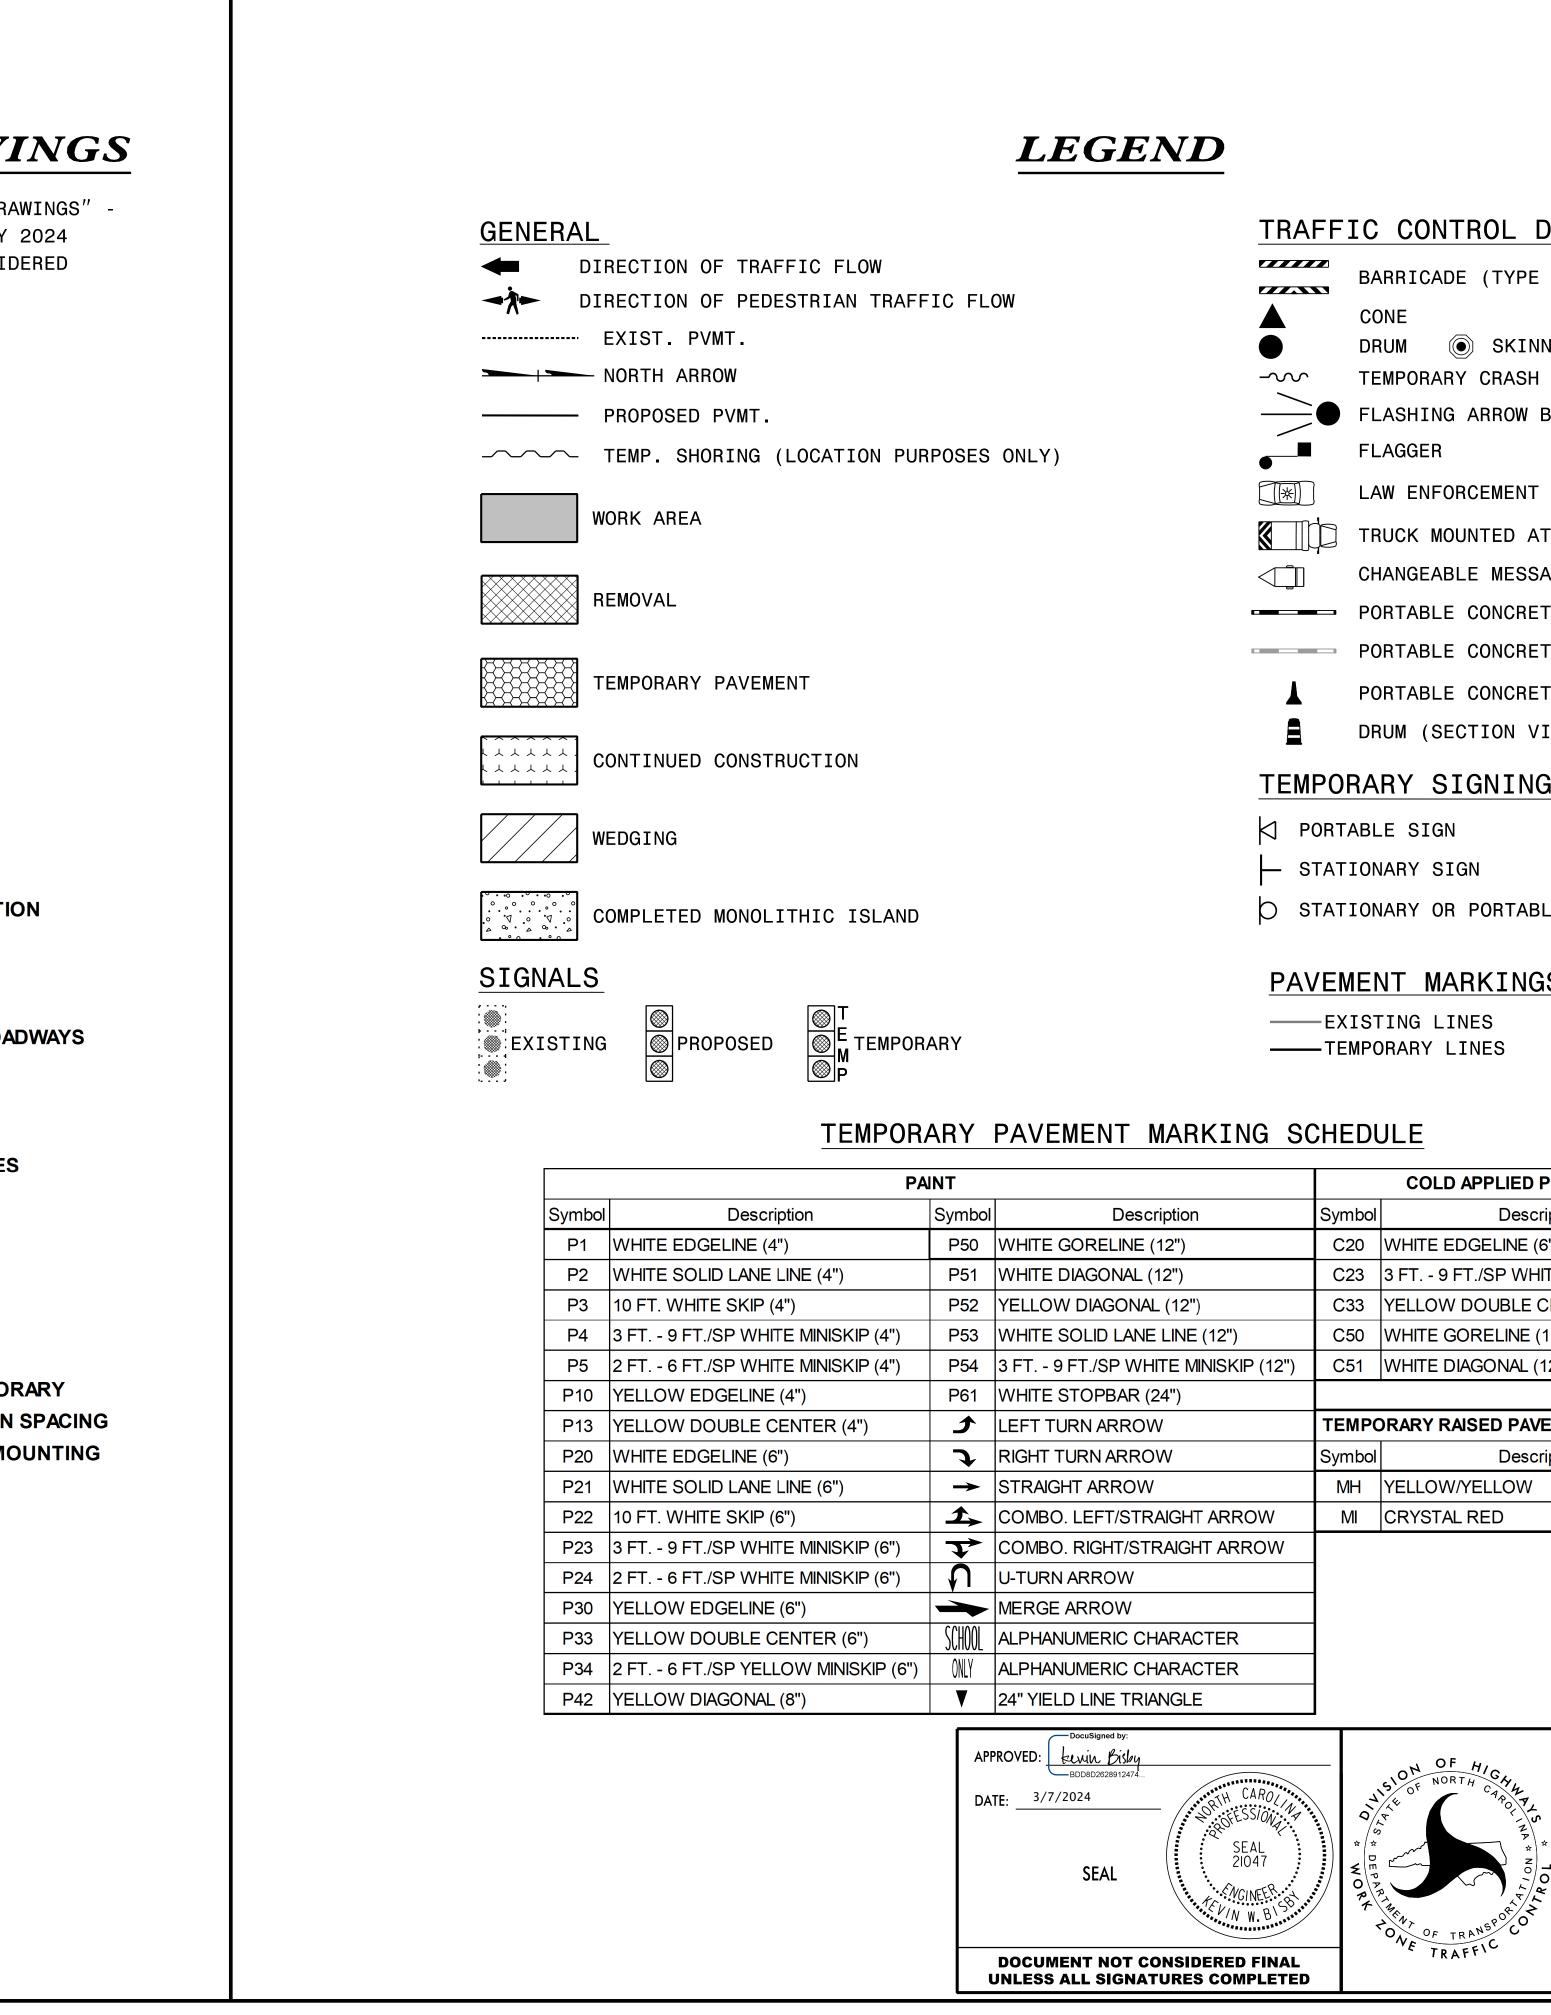

PROJ. REFERENCE NO.	SHEET NO.			
R-2577A	TMP-1A			
<b>P:</b> (919) 878-9560 6601 Six Forks Road, Forum 1,Suite 700 Raleigh, North Carolina 27615-3960 NC License No. F-0112				
Engineers   Construction Managers   Planr	ers   Scientists			

www.rkk.com

Responsive People | Creative Solutions

### TRAFFIC CONTROL DEVICES

	BARRICADE (TYPE III)				
	CONE				
	DRUM				
-~~	TEMPORARY CRASH CUSHION				
	FLASHING ARROW BOARD				
	FLAGGER				
	LAW ENFORCEMENT				
	TRUCK MOUNTED ATTENUATOR (TMA)				
	CHANGEABLE MESSAGE SIGN				
	PORTABLE CONCRETE BARRIER				
	PORTABLE CONCRETE BARRIER (EXISTING)				
▲	PORTABLE CONCRETE BARRIER (SECTION VIEW)				
8	DRUM (SECTION VIEW)				
TEMPORARY SIGNING					

- STATIONARY OR PORTABLE SIGN

## PAVEMENT MARKINGS

COLD APPLIED PLASTIC		
Symbol	Description	
C20	WHITE EDGELINE (6")	
C23	3 FT 9 FT./SP WHITE MINISKIP (6")	
C33	YELLOW DOUBLE CENTER (6")	
C50	WHITE GORELINE (12")	
C51	WHITE DIAGONAL (12")	
TEMPORARY RAISED PAVEMENT MARKERS		
Symbol	Description	
MH	YELLOW/YELLOW	
MI	CRYSTAL RED	
	C20 C23 C33 C50 C51 <b>TEMPC</b> Symbol MH	

#### ROADWAY STANDARD DRAWINGS & LEGEND