

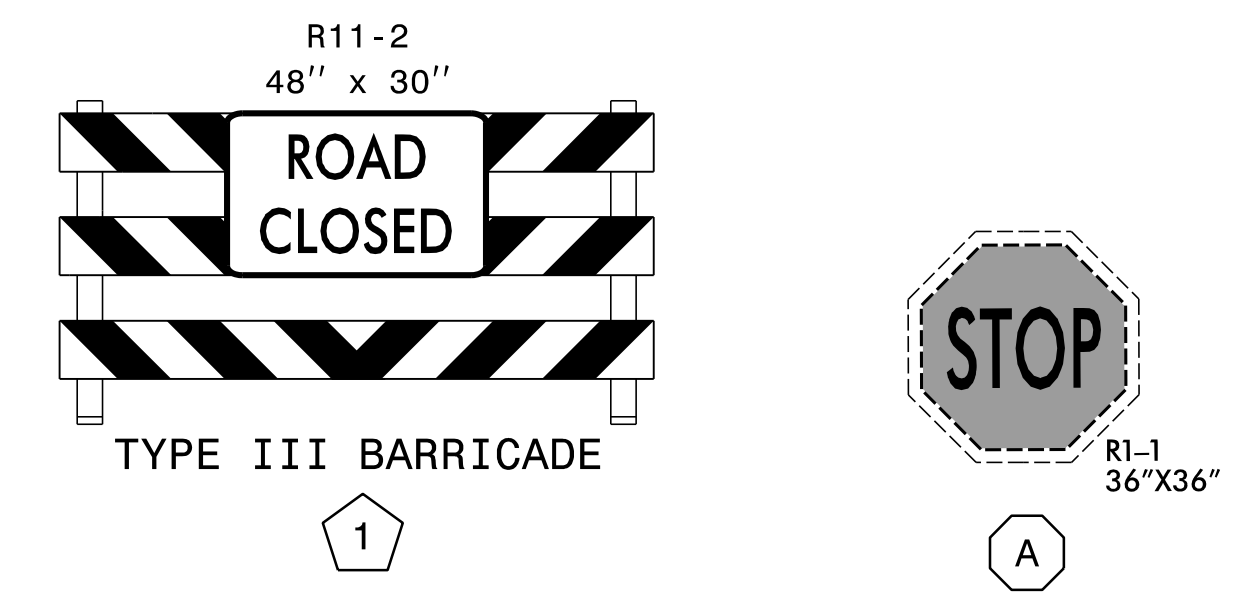
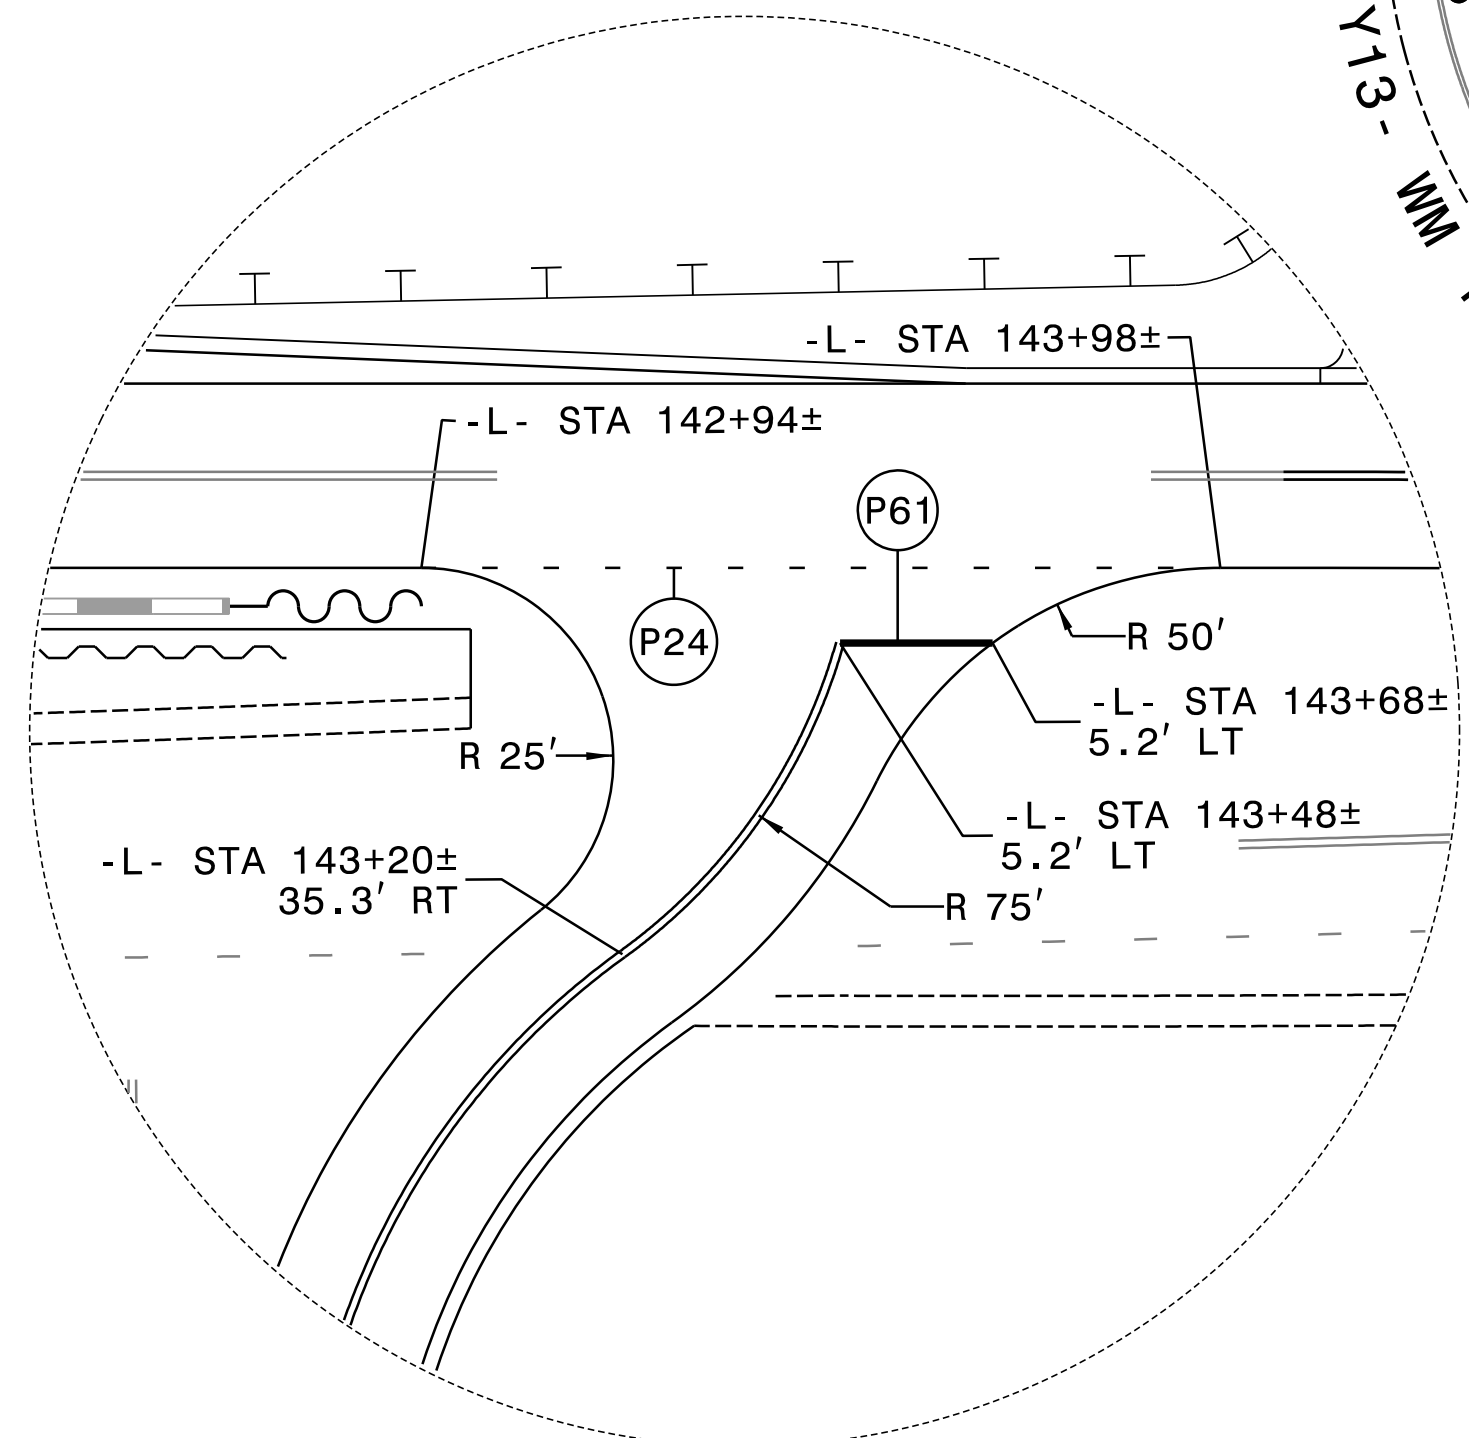


MATCHLINE
-Y14- STA. 11+50
SEE TMP-59

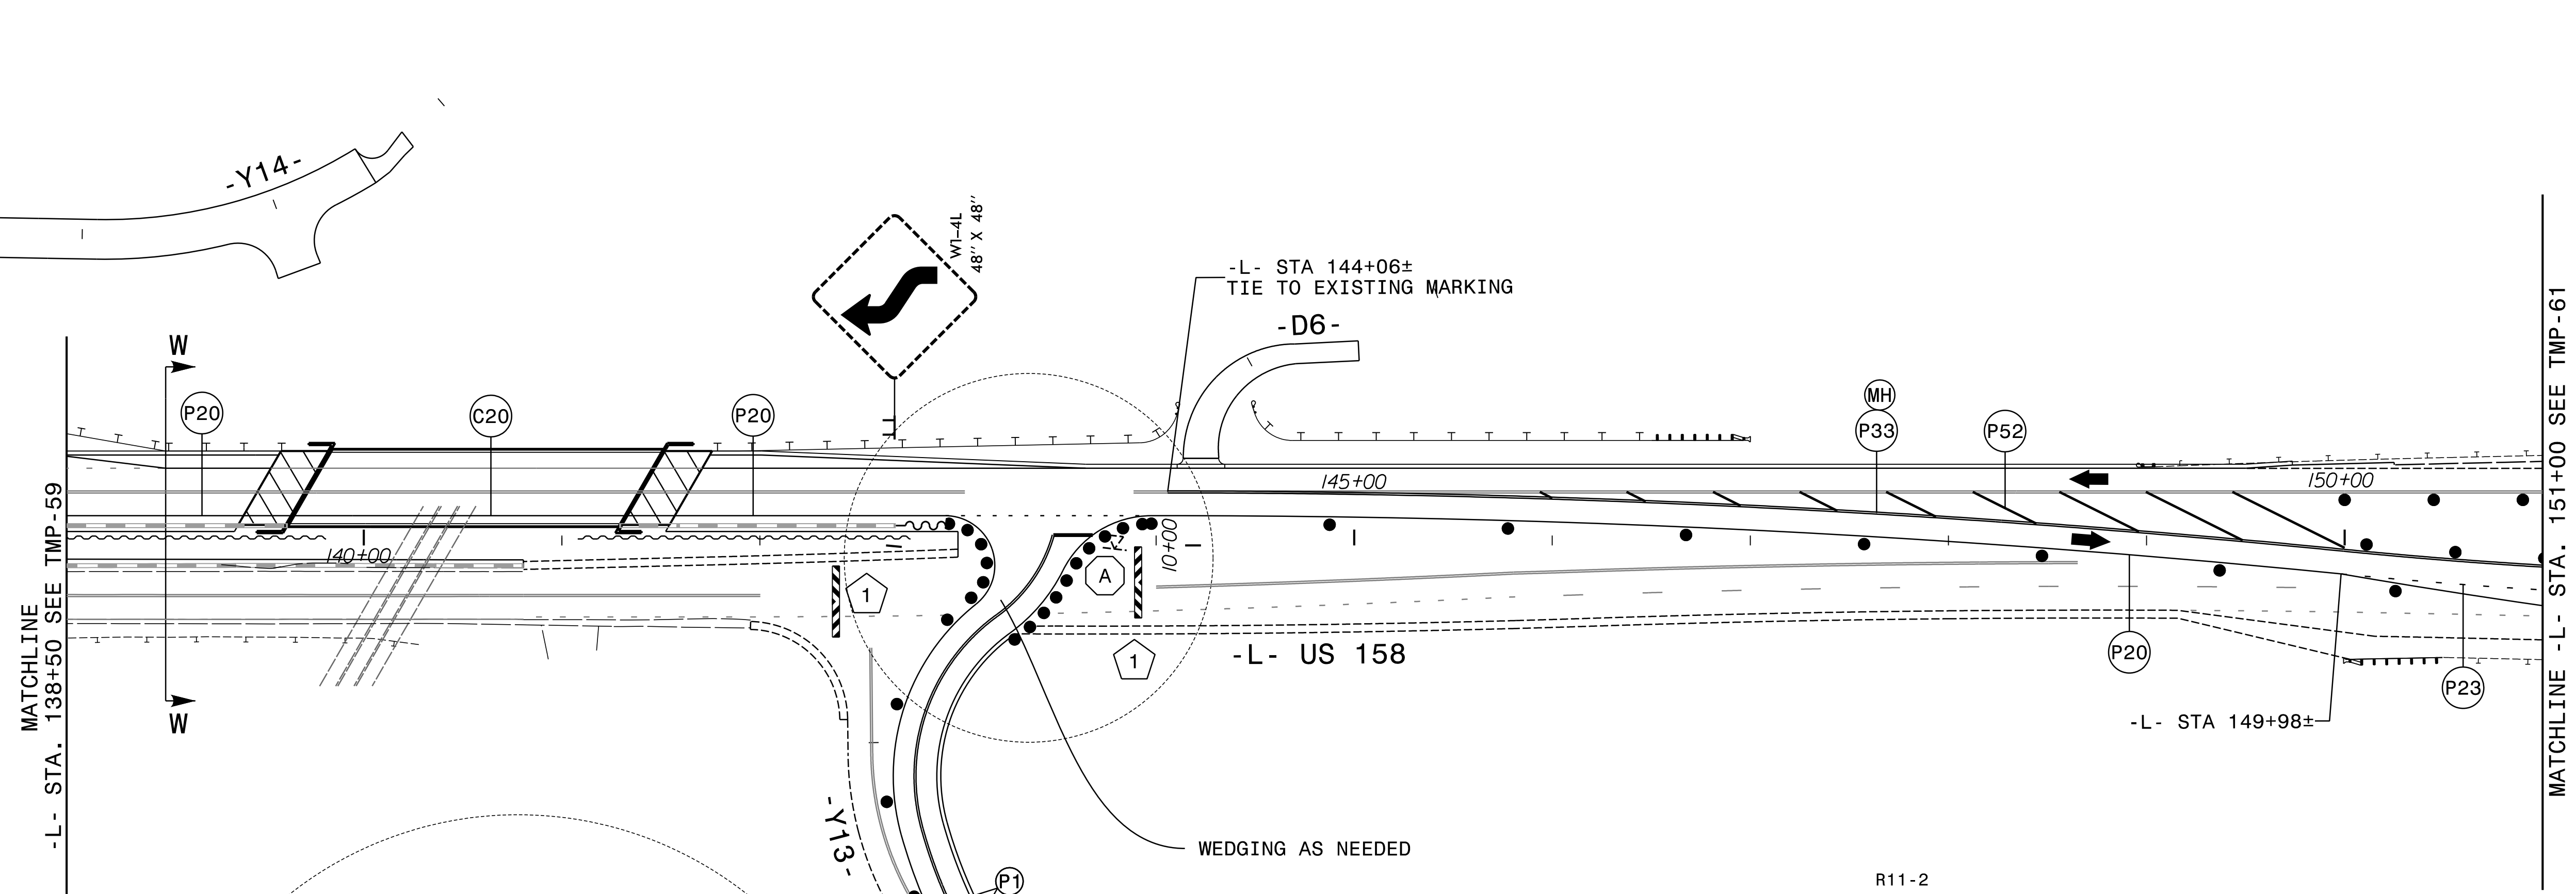

SEE TMP-60A FOR PAVEMENT MARKING ALIGNMENT

APPROVED: *Kevin Bishy*
 DATE: 3/7/2024
 SEAL
 NORTH CAROLINA PROFESSIONAL ENGINEER
 KEVIN W. BISHY
 SEAL 21047

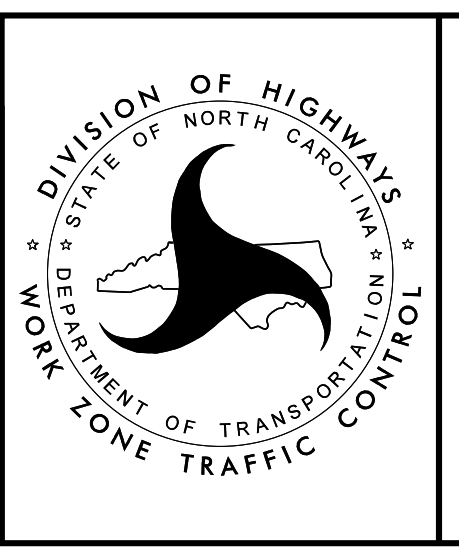

PHASE I - STEP 6