
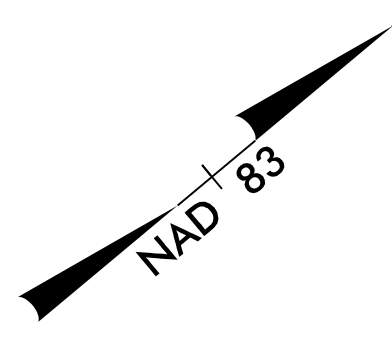
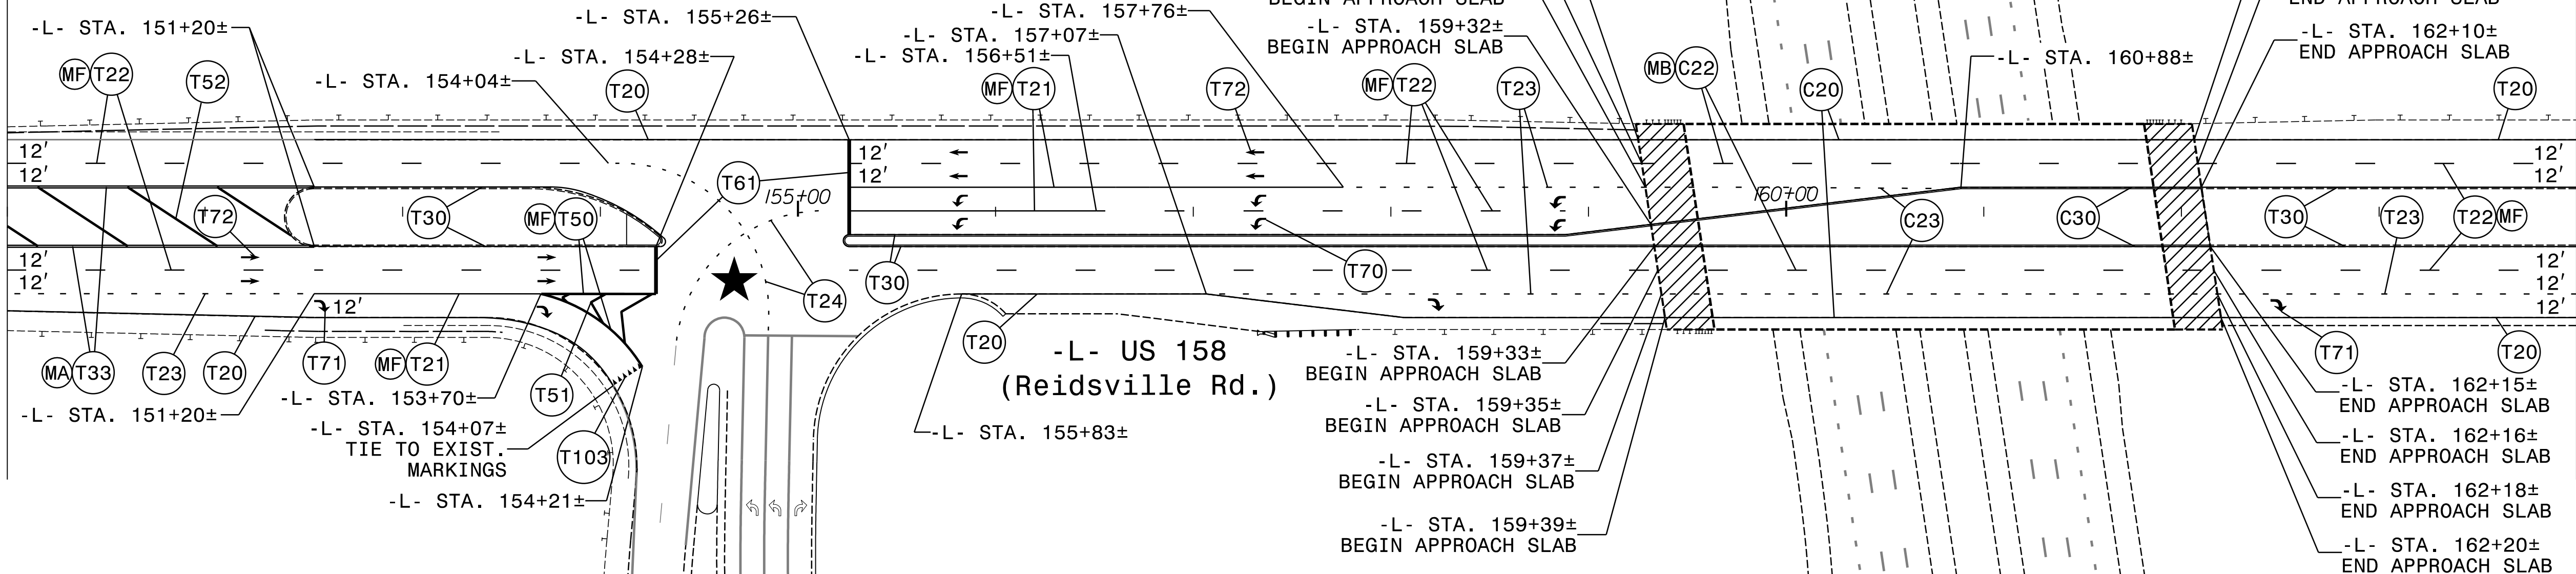


PROJECT REFERENCE NO. R-2577A	SHEET NO. PMP-13A
APPROVED: <i>David T. Sears</i> 089183F28E5741E 3/7/2024	
DATE: 3/7/2024	
SEAL	
	
DOCUMENT NOT CONSIDERED FINAL UNLESS ALL SIGNATURES COMPLETED	



MATCHLINE -L- STA. 151+00
SEE SHEET PMP-13

MATCHLINE -L- STA. 164+00
SEE SHEET PMP-14



★ SIGNALIZED INTERSECTION

PAVEMENT MARKING DETAIL

RK&K
 P: (919) 878-9550
 6601 Six Forks Road, Forum 1, Suite 700
 Raleigh, North Carolina 27615-3960
 NC License No. F-0112
 Engineers | Construction Managers | Planners | Scientists
 www.rkk.com
 Responsive People | Creative Solutions

R:\2024\13A_PMP-13A.dgn