
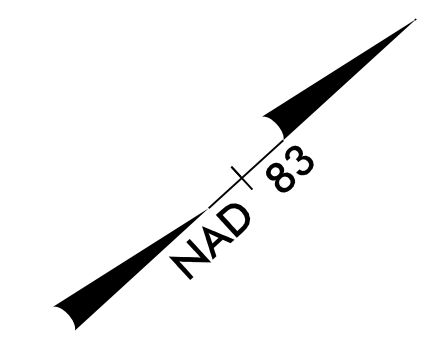
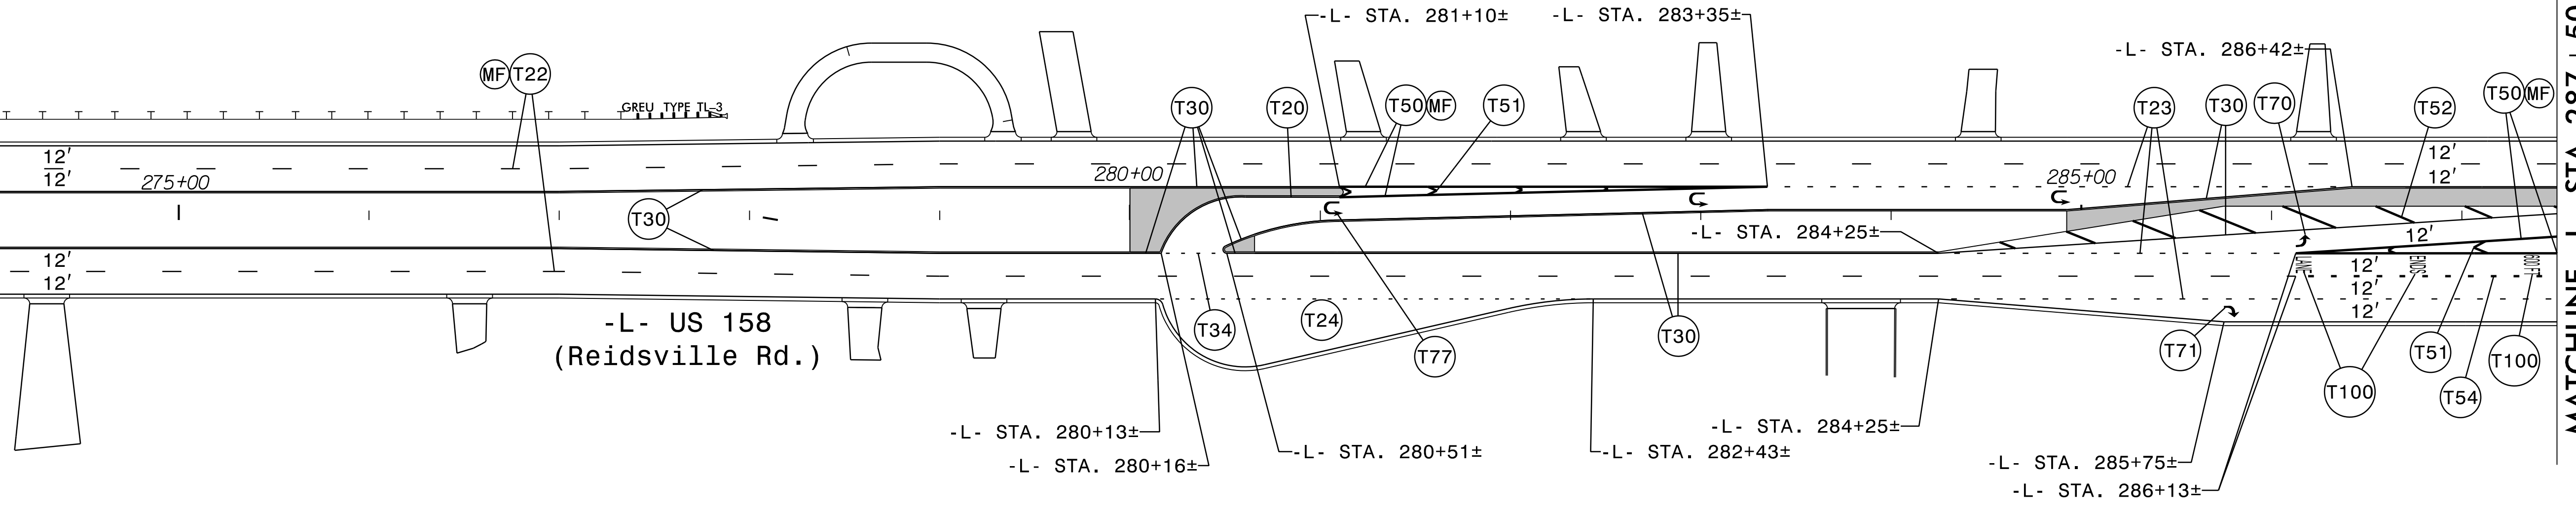


PROJECT REFERENCE NO. R-2577A	SHEET NO. PMP-23
APPROVED: <i>David T. Sears</i> 089183F28E5741E 3/7/2024	
DATE: 3/7/2024	
SEAL	
	
<b>DOCUMENT NOT CONSIDERED FINAL UNLESS ALL SIGNATURES COMPLETED</b>	



MATCHLINE -L- STA. 274 + 00  
SEE SHEET PMP-22



MATCHLINE -L- STA. 287 + 50  
SEE SHEET PMP-24

R:\2024\2577A\_PMP-23.dgn

**RK&K**  
 P: (919) 878-9550  
 6601 Six Forks Road, Forum 1, Suite 700  
 Raleigh, North Carolina 27615-3960  
 NC License No. F-0112  
 Engineers | Construction Managers | Planners | Scientists  
 www.rkk.com  
 Responsive People | Creative Solutions

PAVEMENT MARKING DETAIL