
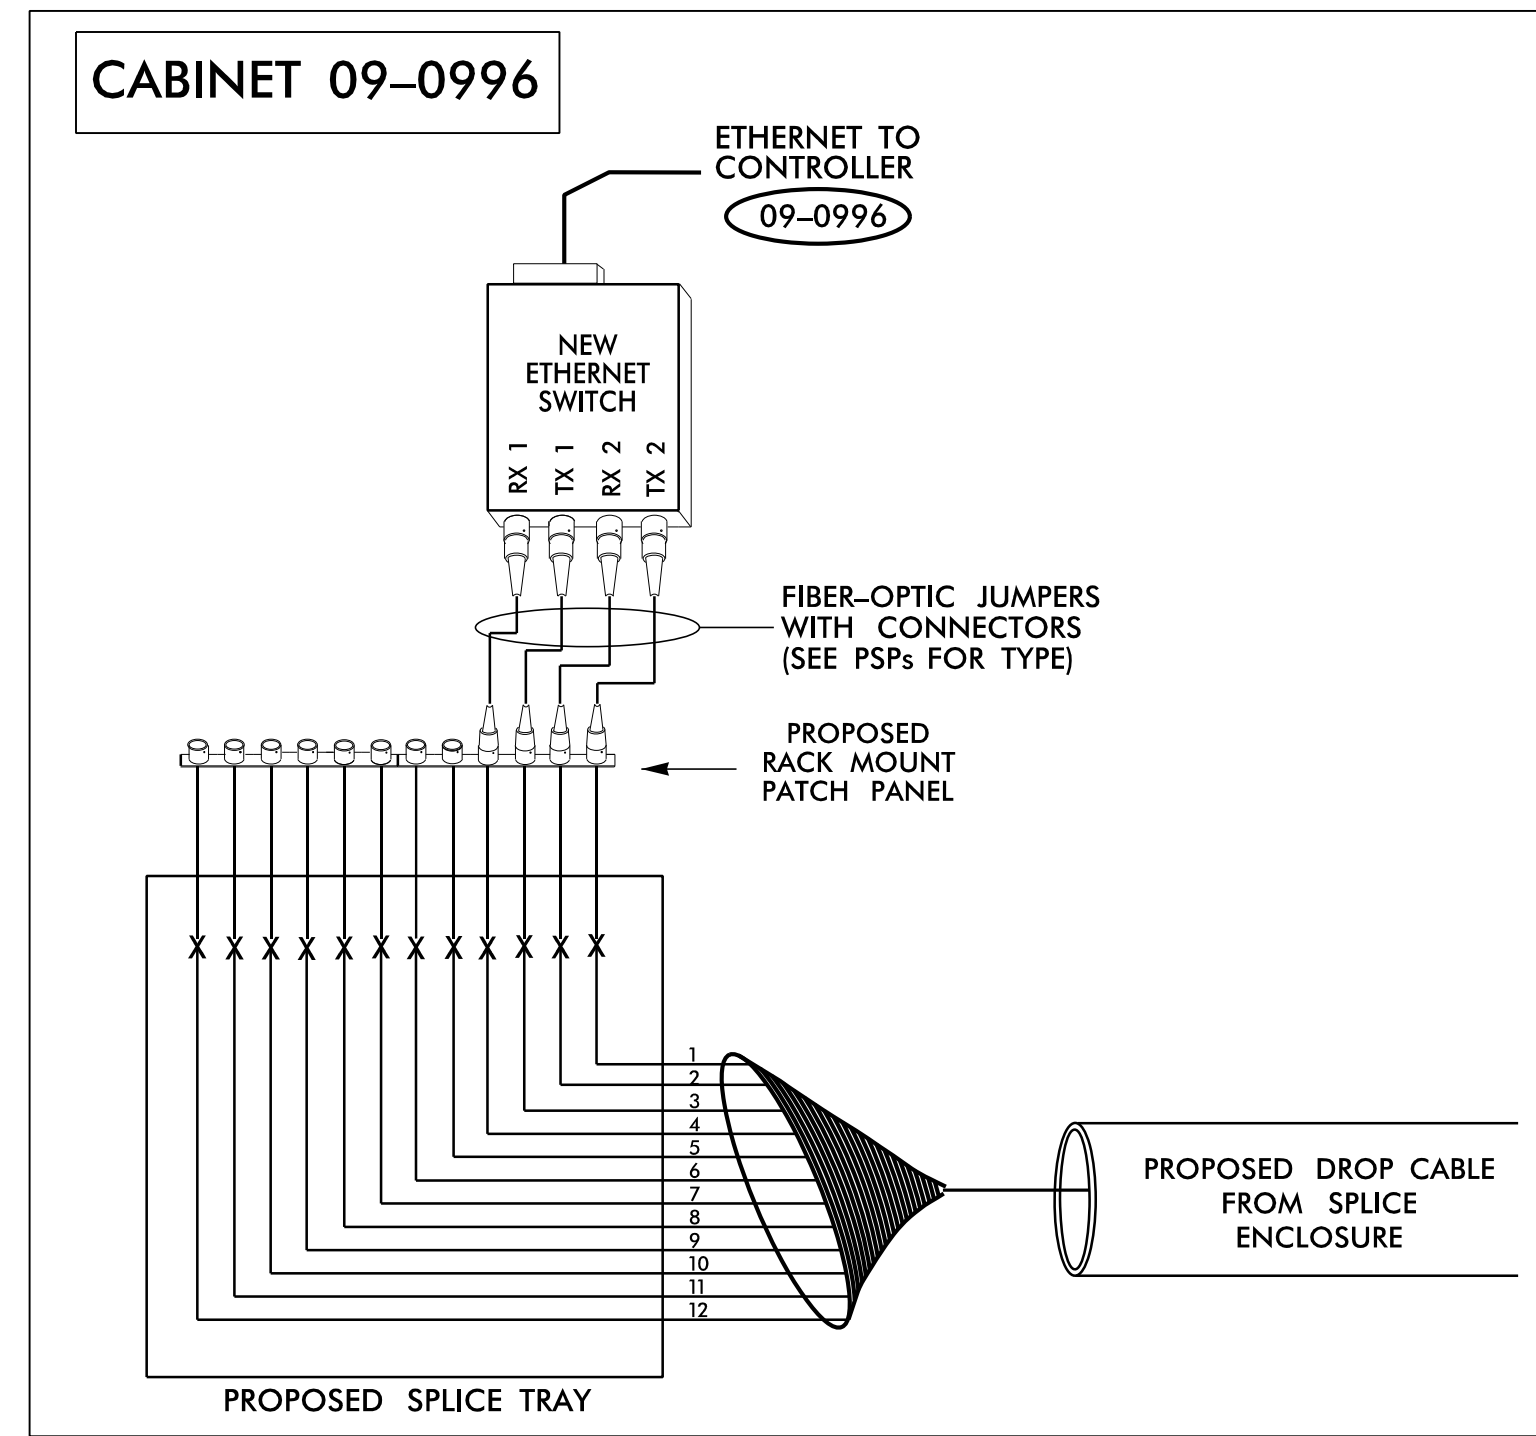
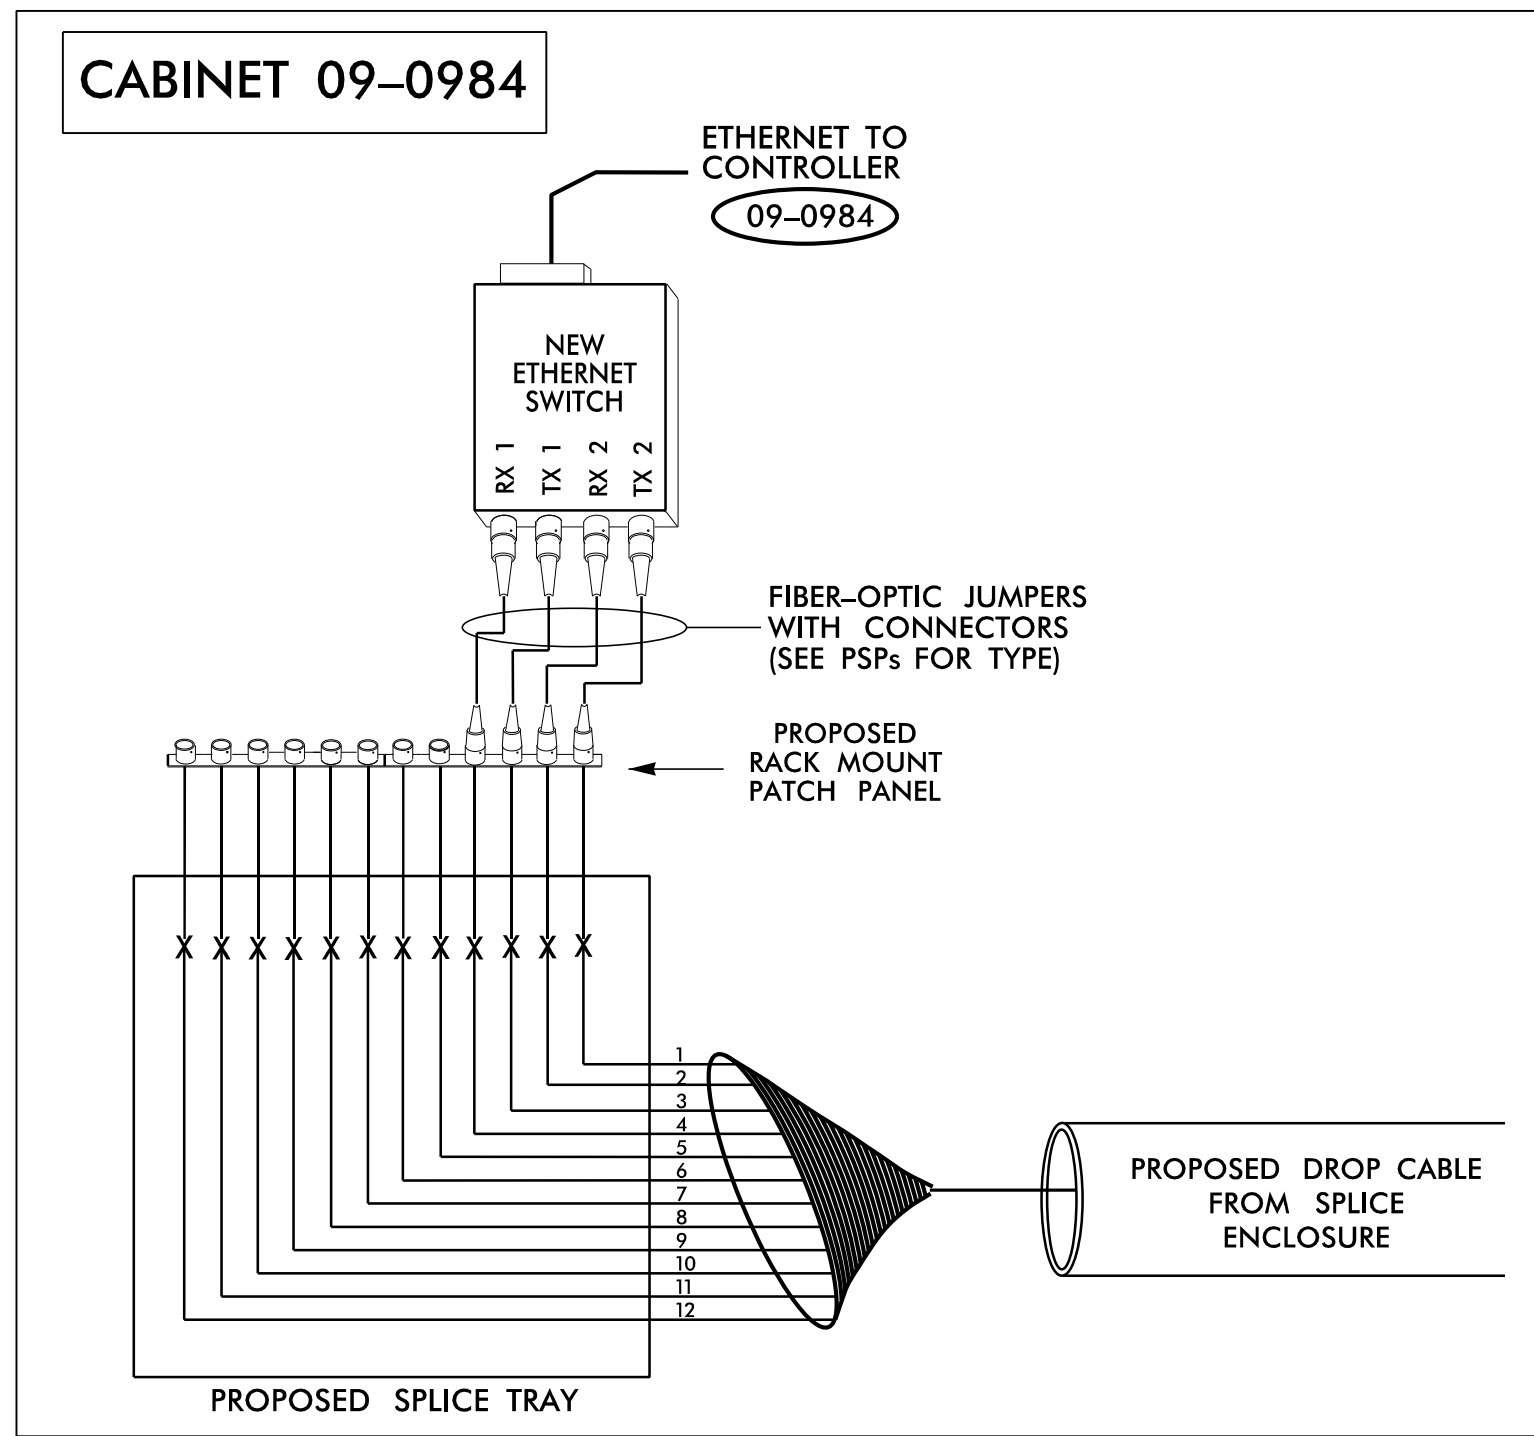


**SPLICE ENCLOSURE FOR SIGNAL INVENTORY #09-0984 AND 09-0996 SHEET SCP 18**

COLOR CODE TIA/EIA 598-A		LEGEND	
(1) BLUE	(7) RED	C =	CAP AND SEAL
(2) ORANGE	(8) BLACK	X =	FUSION SPLICE INDIVIDUAL FIBER
(3) GREEN	(9) YELLOW	O =	EXISTING SPLICE
(4) BROWN	(10) VIOLET		= EXPRESS ENTIRE BUFFER TUBE
(5) SLATE	(11) ROSE		= SPLICE ENTIRE BUFFER TUBE COLOR TO COLOR
(6) WHITE	(12) AQUA		

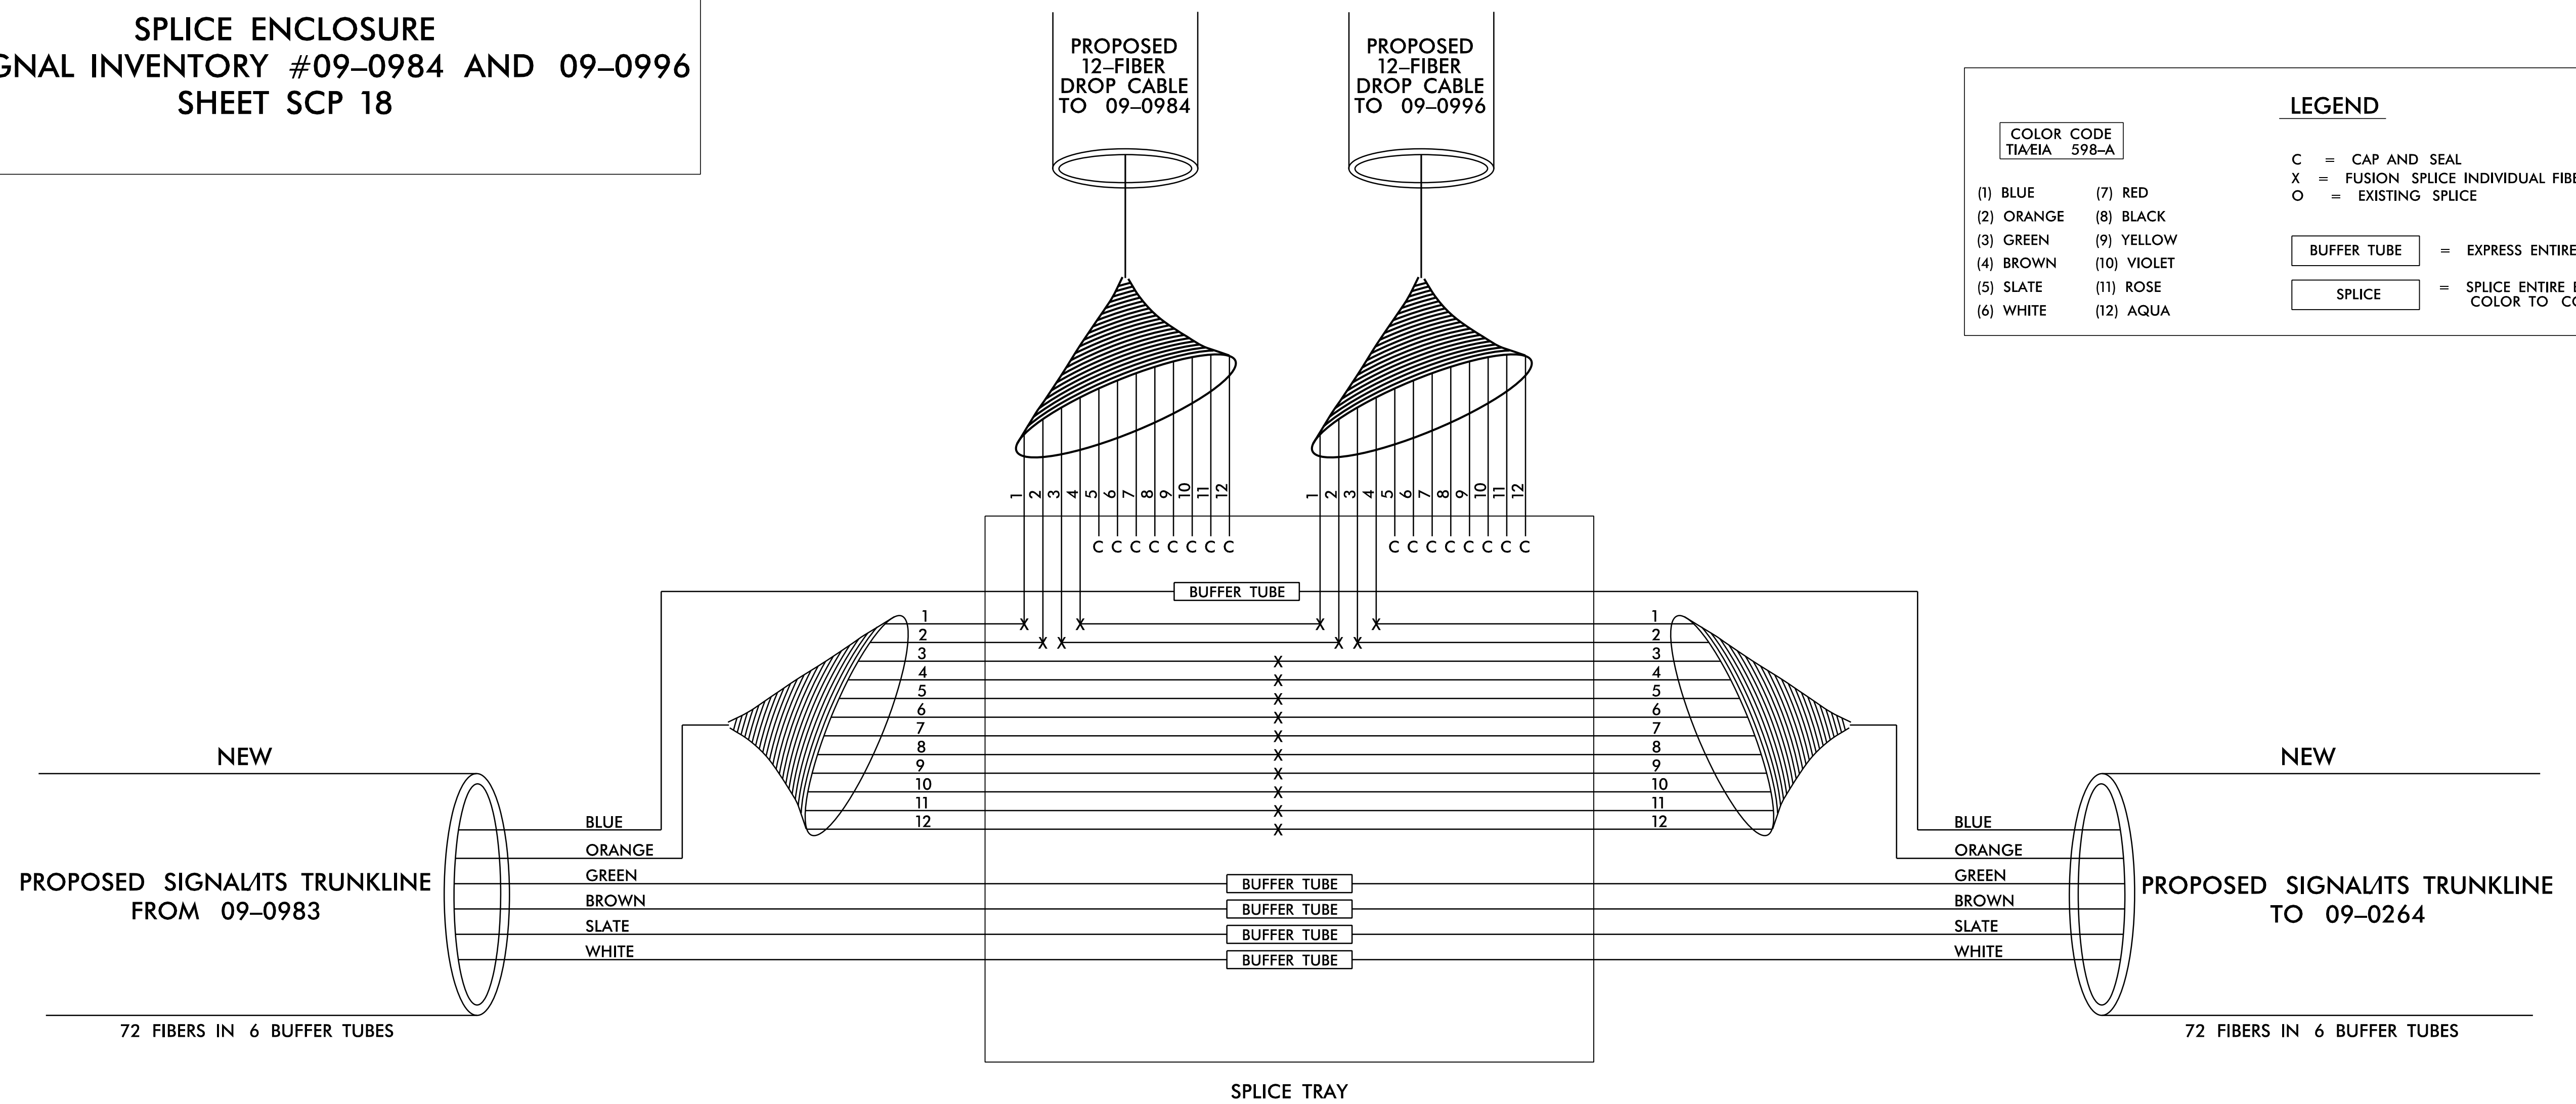

- NOTES:**
- FIBER INTERCONNECT CENTER RACKS ARE SCHEMATIC ONLY, ACTUAL EQUIPMENT FORM MAY VARY.
  - UNUSED FIBERS LEFT COILED AND STORED IN SPLICE TRAY.
  - UNUSED BUFFER TUBES LEFT COILED AND STORED IN SPLICE TRAY.
  - ETHERNET SWITCH TERMINATION CONFIGURATIONS ARE GENERIC. CONTRACTOR IS RESPONSIBLE FOR DETERMINING /ENSURING PROPER TERMINATION.
  - INCLUDE ON THE COVER OF EACH SPLICE TRAY THE FOLLOWING:
    - SPLICE
    - DATE
    - COMPANY NAME
    - NAME OF INDIVIDUAL PERFORMING THE SPLICING
- PRIOR TO INSTALLING THE COVER ON THE SPLICE TRAY, TAKE A DIGITAL PHOTOGRAPH SHOWING THE SPLICE TRAY AND INFORMATION SHOWN ABOVE (1-4) AND SUBMIT PHOTOGRAPH ALONG WITH OTRD TEST RESULTS TO THE ENGINEER.

**DOCUMENT NOT CONSIDERED FINAL UNLESS ALL SIGNATURES COMPLETED**

**RKK**  
 P: (919) 878-9560  
 8801 Six Forks Road, Forum 1, Suite 700  
 Raleigh, North Carolina 27615-3960  
 NC License No. F-0112  
 www.rkk.com  
 Engineers | Construction Managers | Planners | Scientists  
 Responsive People | Creative Solutions

Prepared for the Offices of:		SEAL	
		<b>SPLICE DETAILS</b> Division 09 Forsyth County Winston-Salem/ Walkertown PLAN DATE: February 2024 REVIEWED BY: Porter Erickson-Jones PREPARED BY: Haylee Townsend REVIEWED BY:	

2/12/2024  
 R:\Projects\cws\gn\09-0984\09-0984\09-0984\09-0984\_SCP\_18.dgn  
 wplones