

09_08/2019

TIP PROJECT: R-2577A

CONTRACT:


STATE OF NORTH CAROLINA
DIVISION OF HIGHWAYS

FORSYTH COUNTY

LOCATION: US 158 (REIDSVILLE RD.) FROM NORTH OF
US 421 / I-40 BUS. TO SR 1965 (BELEWS CREEK RD.)


TYPE OF WORK: WATER & SEWER RELOCATION

STATE	STATE PROJECT REFERENCE NO.	SHEET NO.	TOTAL SHEETS
N.C.	R-2577A	1	47
STATE PROJ. NO.	F.A. PROJ. NO.	DESCRIPTION	
37405.1.2	N/A	PE	
37405.2.4	N/A	RW	
37405.2.5	N/A	UTIL.	
37405.3.1	N/A	CONST.	

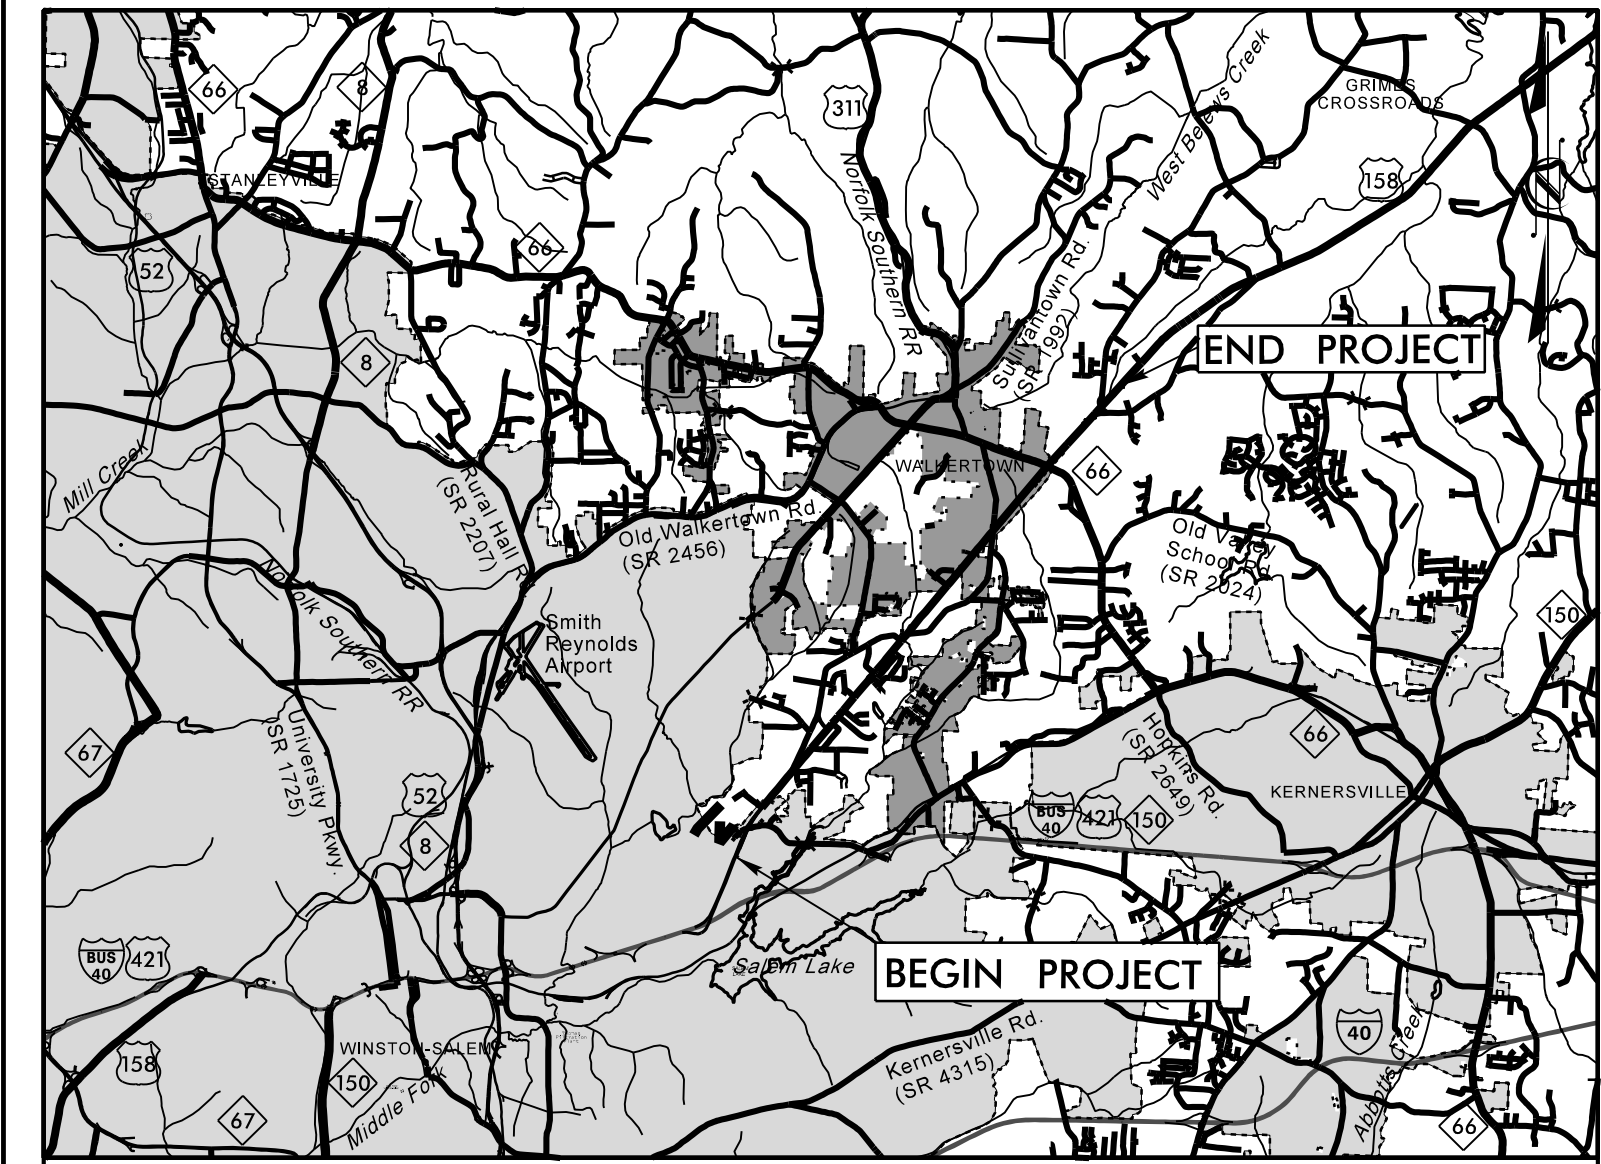


VICINITY MAP (NTS)

See Sheet 1-A For Index of Sheets
See Sheet 1-B For Conventional Symbols

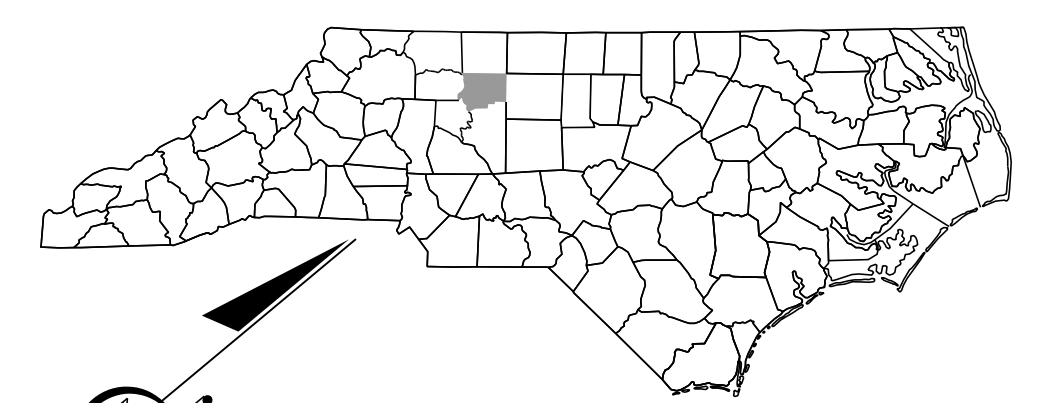

END TIP PROJECT R-2577A
-X-OVER- PT STA. 306 + 41.51

BEGIN TIP PROJECT R-2577A
-L- POT STA. 0 + 00.00

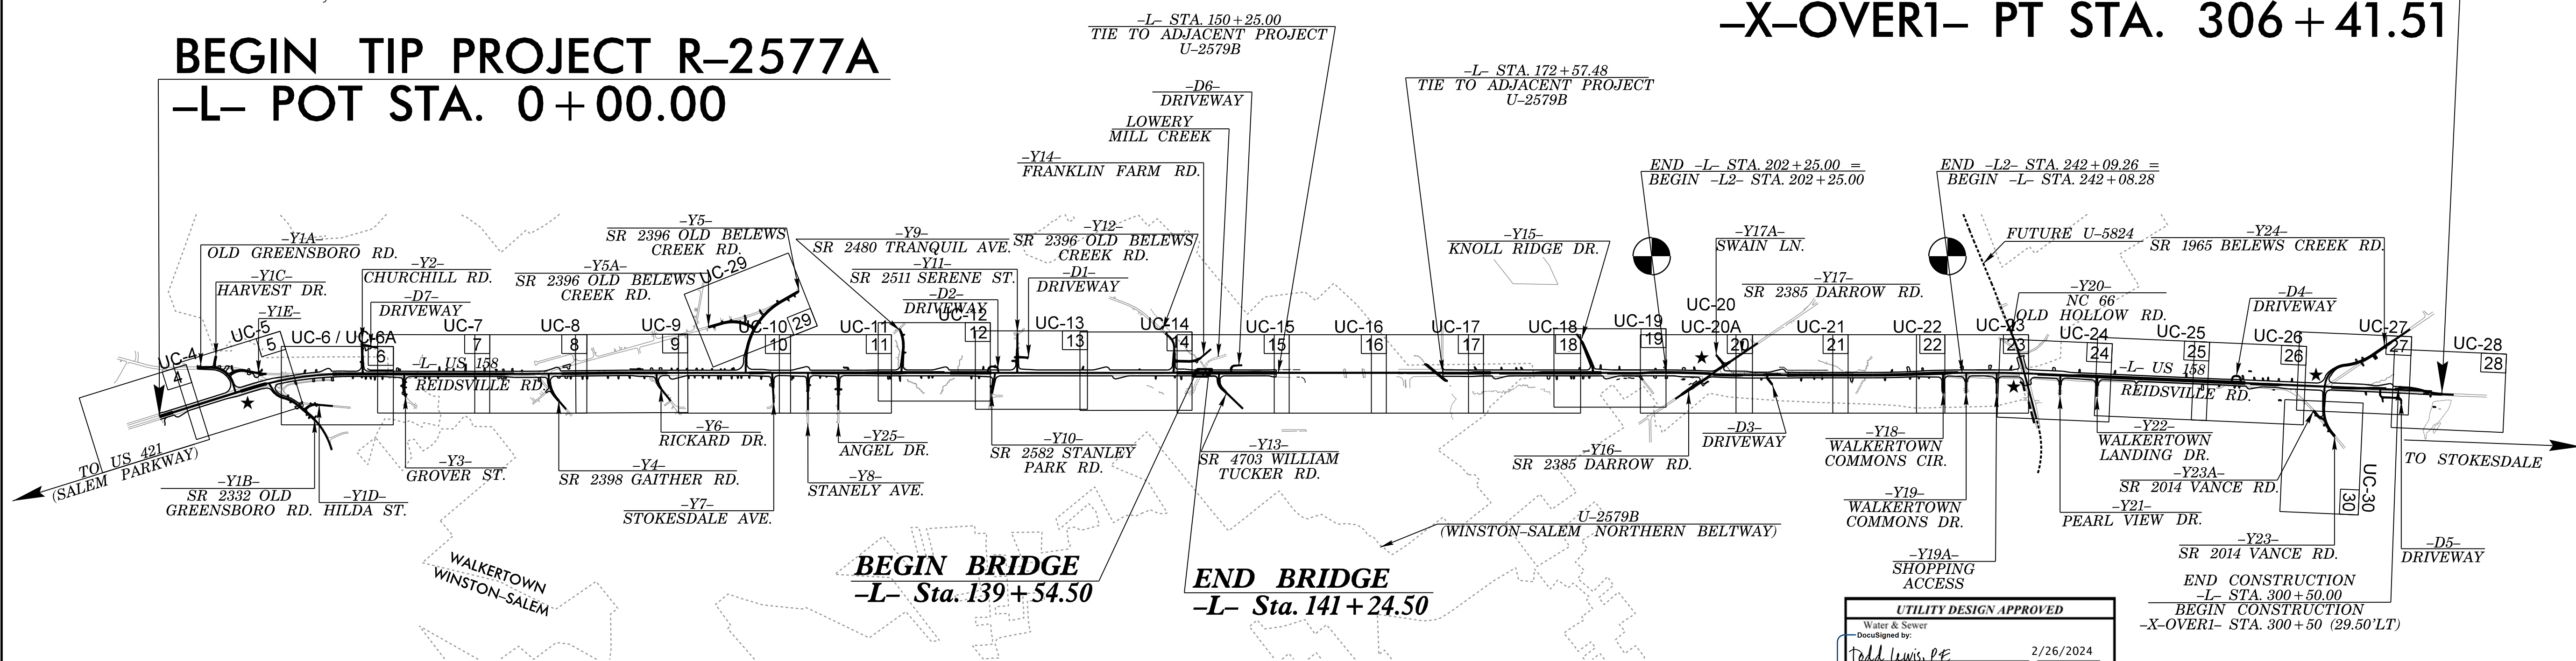

BEGIN BRIDGE
-L- Sta. 139 + 54.50

END BRIDGE
-L- Sta. 141 + 24.50


UTILITY DESIGN APPROVED

Water & Sewer
DocuSigned by:
Paul Lewis, P.E. 2/26/2024
Date

Approval of these water & sanitary sewer plans does not constitute approval for construction. Approval of construction must be in formal written agreement. Failure to obtain such agreement prior to beginning of construction will relieve the City of any financial participation in this project whatsoever.

DocuSigned by:
Michael Stour, P.E.

Approval by the Utilities Director of the water and sewer infrastructure depicted in these plans does not constitute approval for any other purpose than that set forth in Section 64 of the Water System Policy and Section 36 of the Sewer System Policy of the City/County Utility Commission. To the extent other permits, licenses, permissions or the like must be obtained to complete this project, such are specifically not granted by this approval and must be obtained by the Developer and/or his designee.

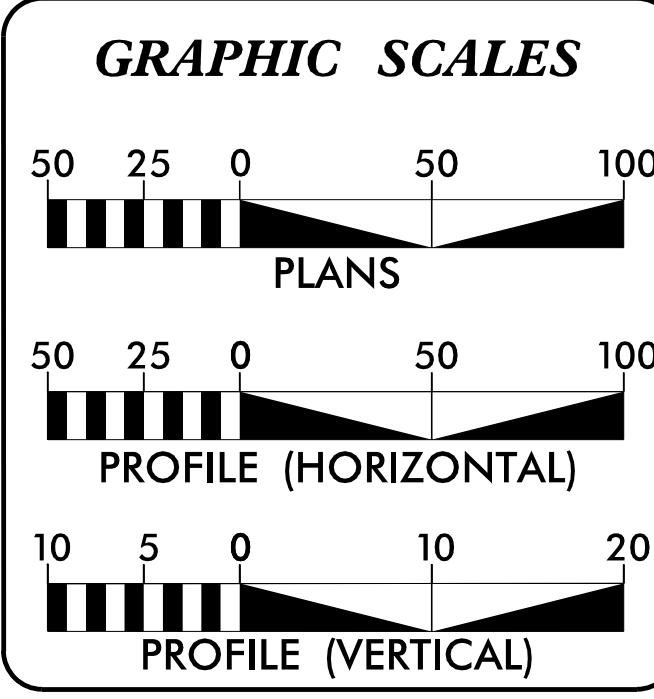

UTILITY OWNERS

WATER & SEWER:
CITY OF WINSTON SALEM

INDEX OF SHEETS

SHEET NO.:	DESCRIPTION:
UC-1	TITLE SHEET
UC-2	UTILITY SYMBOLOGY
UC-3 THRU UC-3A	NOTES
UC-3B THRU UC-3D	DETAILS
UC-4 THRU UC-30	UTILITY CONSTRUCTION SHEETS
UC-31 THRU UC-41	PROFILE SHEETS

PLANS PREPARED BY:
RUMMEL, KLEPPER & KAHL, LLP
8601 SIX FORKS ROAD, FORUM 1, SUITE 700
RALEIGH, NORTH CAROLINA 27615-3960
NC LICENSE NO. F-0112
1-888-521-4455 OR 919-878-9560

FOR NORTH CAROLINA DEPARTMENT OF TRANSPORTATION
2024 STANDARD SPECIFICATIONS

RIGHT OF WAY DATE: February 26, 2021

LETTING DATE: May 28, 2024


NCDOT CONTACT: Connie James, PE
DIVISION 9

Bryan Badey, PE
PROJECT ENGINEER

Mariko Pyatt, PE
PROJECT DESIGN ENGINEER

UTILITY ENGINEER

DocuSigned by:
Bryan Badey 2/26/2024 P.E.

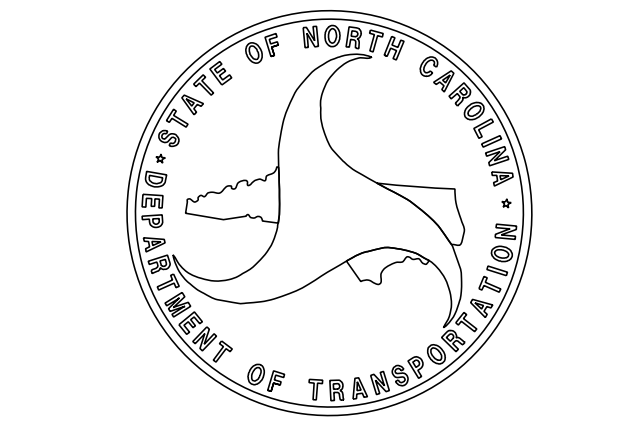

2/23/2024
R:\Utilities\Engineering\UC\Proj\R-2577A_UC_1.sh.dgn
de-fault