




PROJECT TYPICAL DETAILS

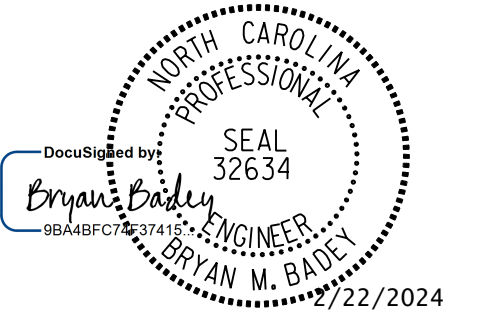


UTILITY CONSTRUCTION
DOCUMENT NOT CONSIDERED FINAL
UNLESS ALL SIGNATURES COMPLETED

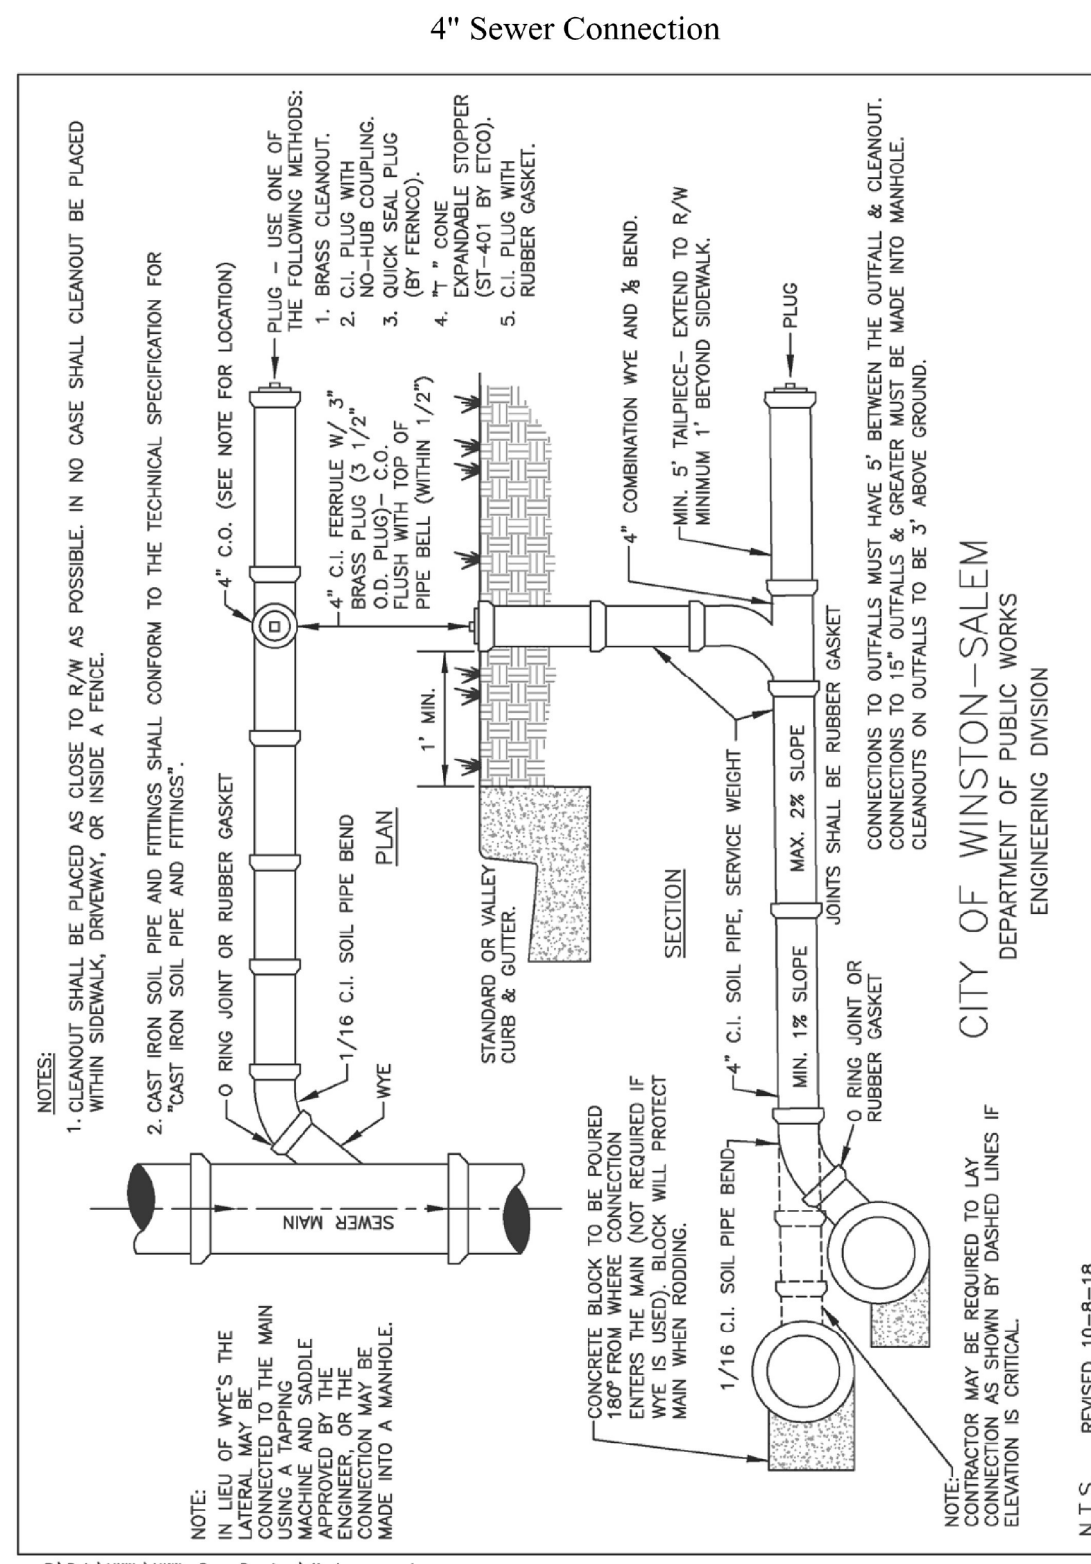


C-22

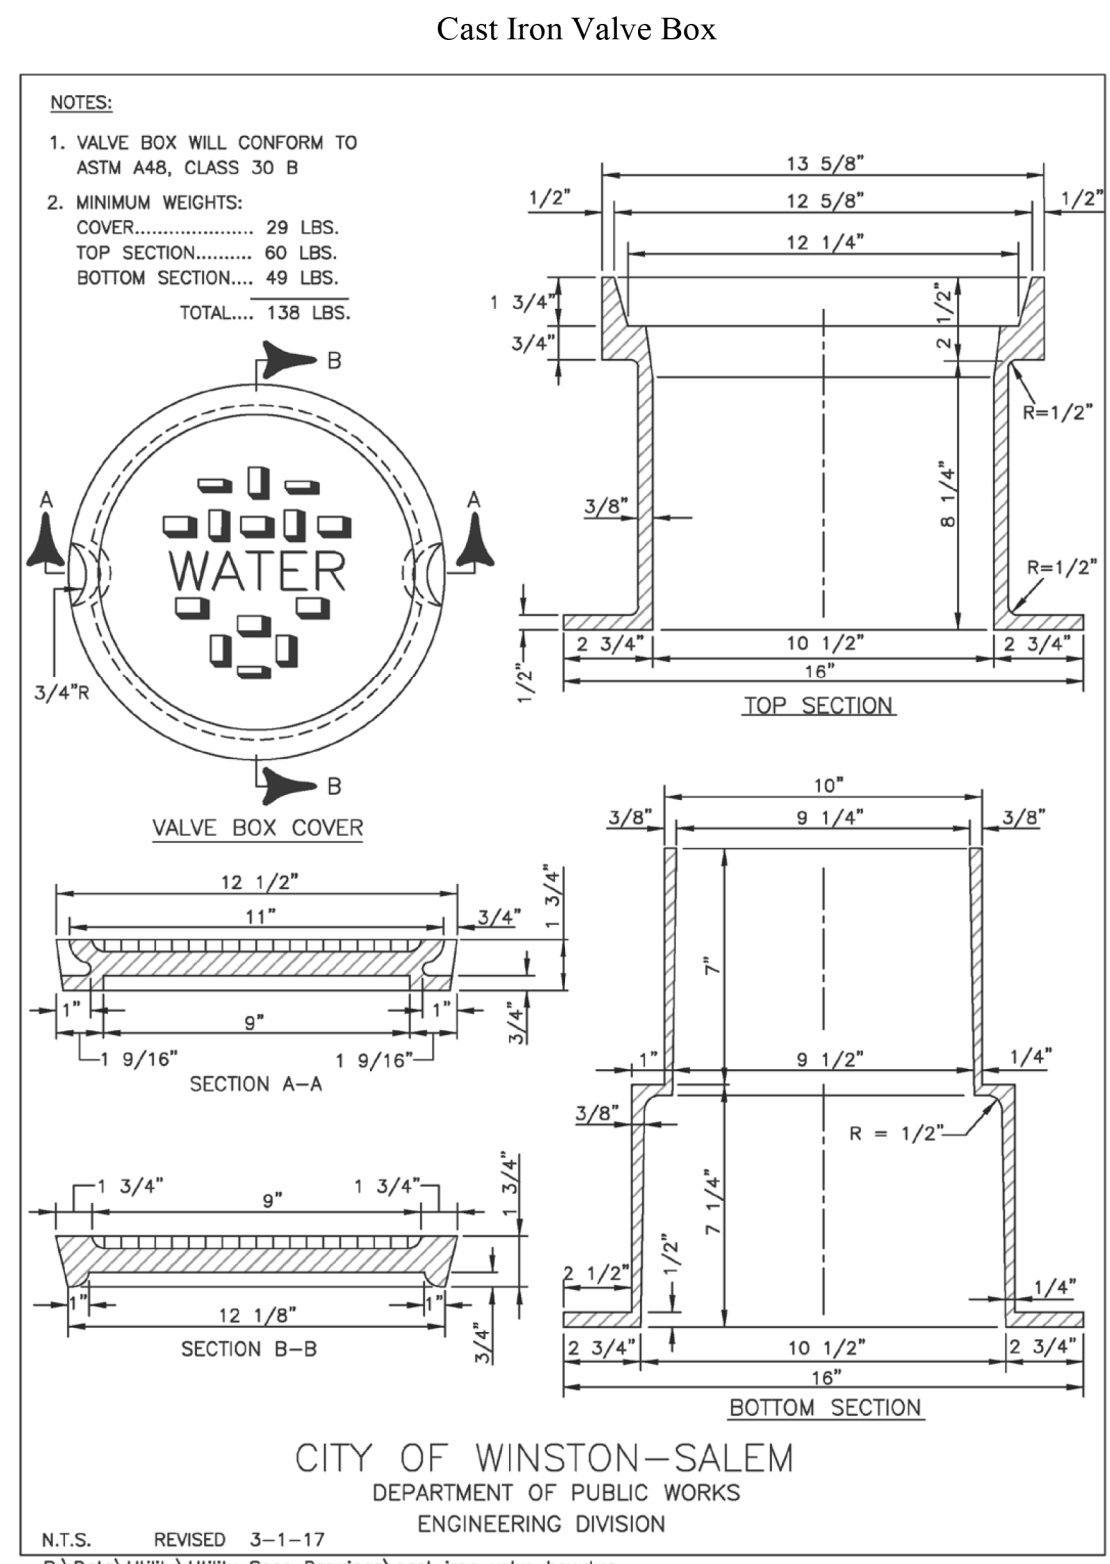


C-39

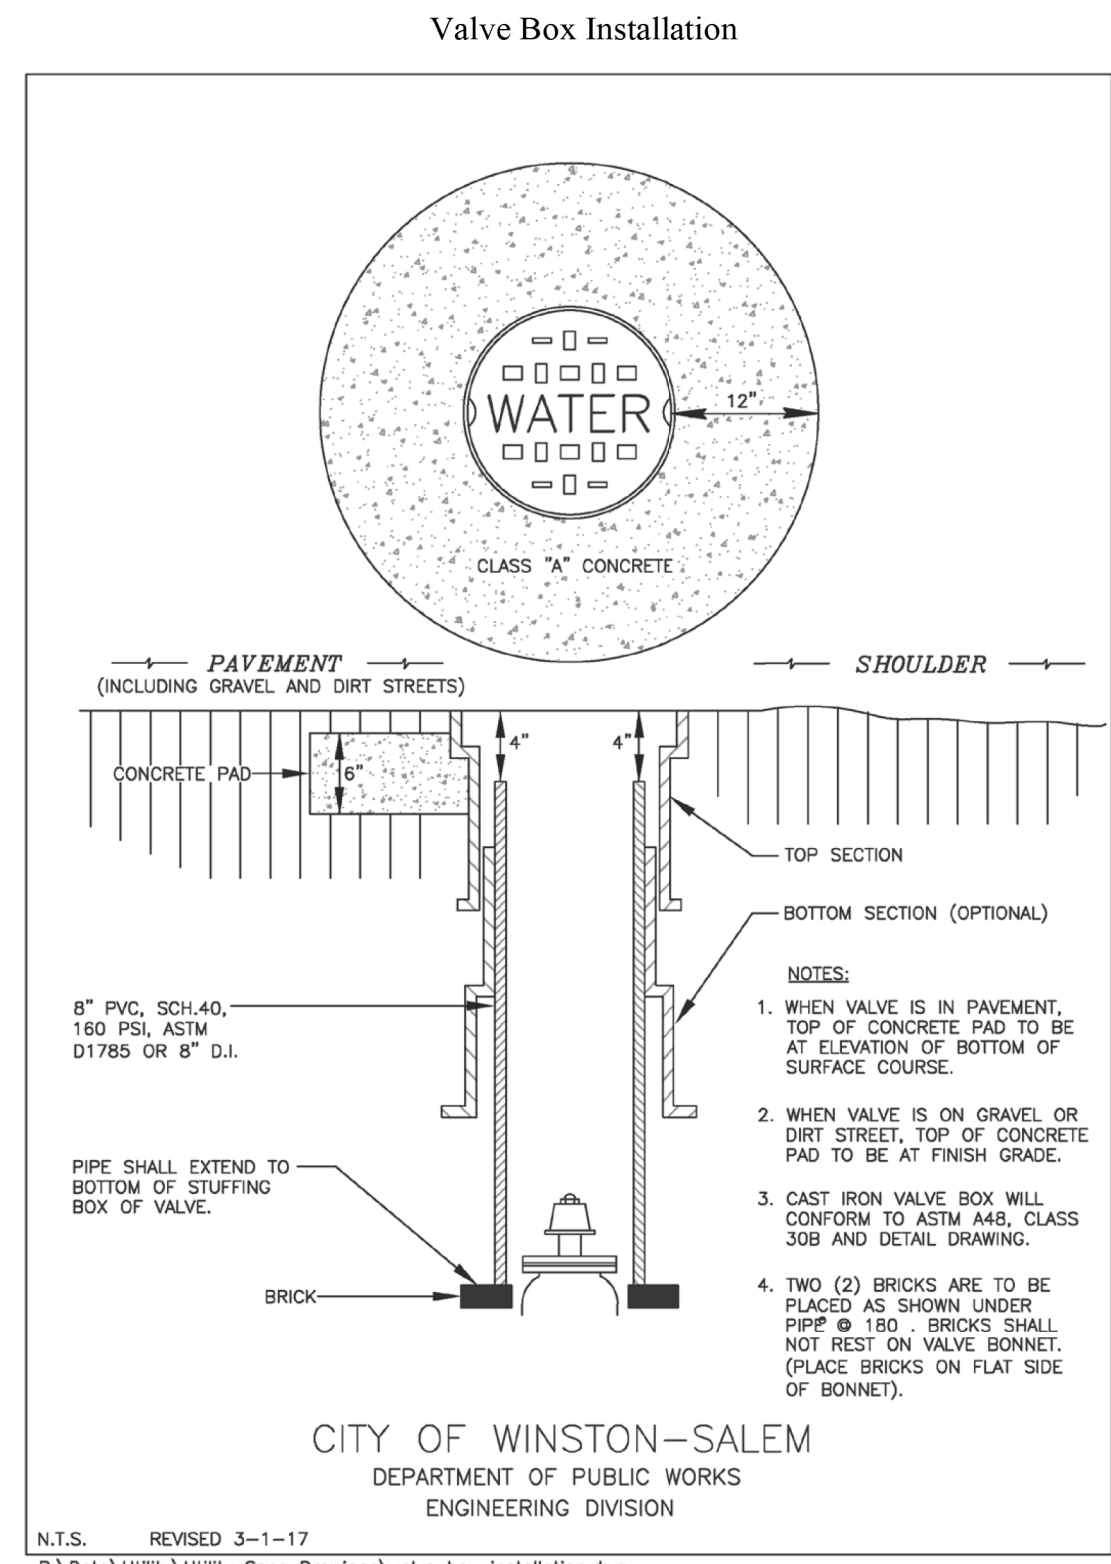


C-40

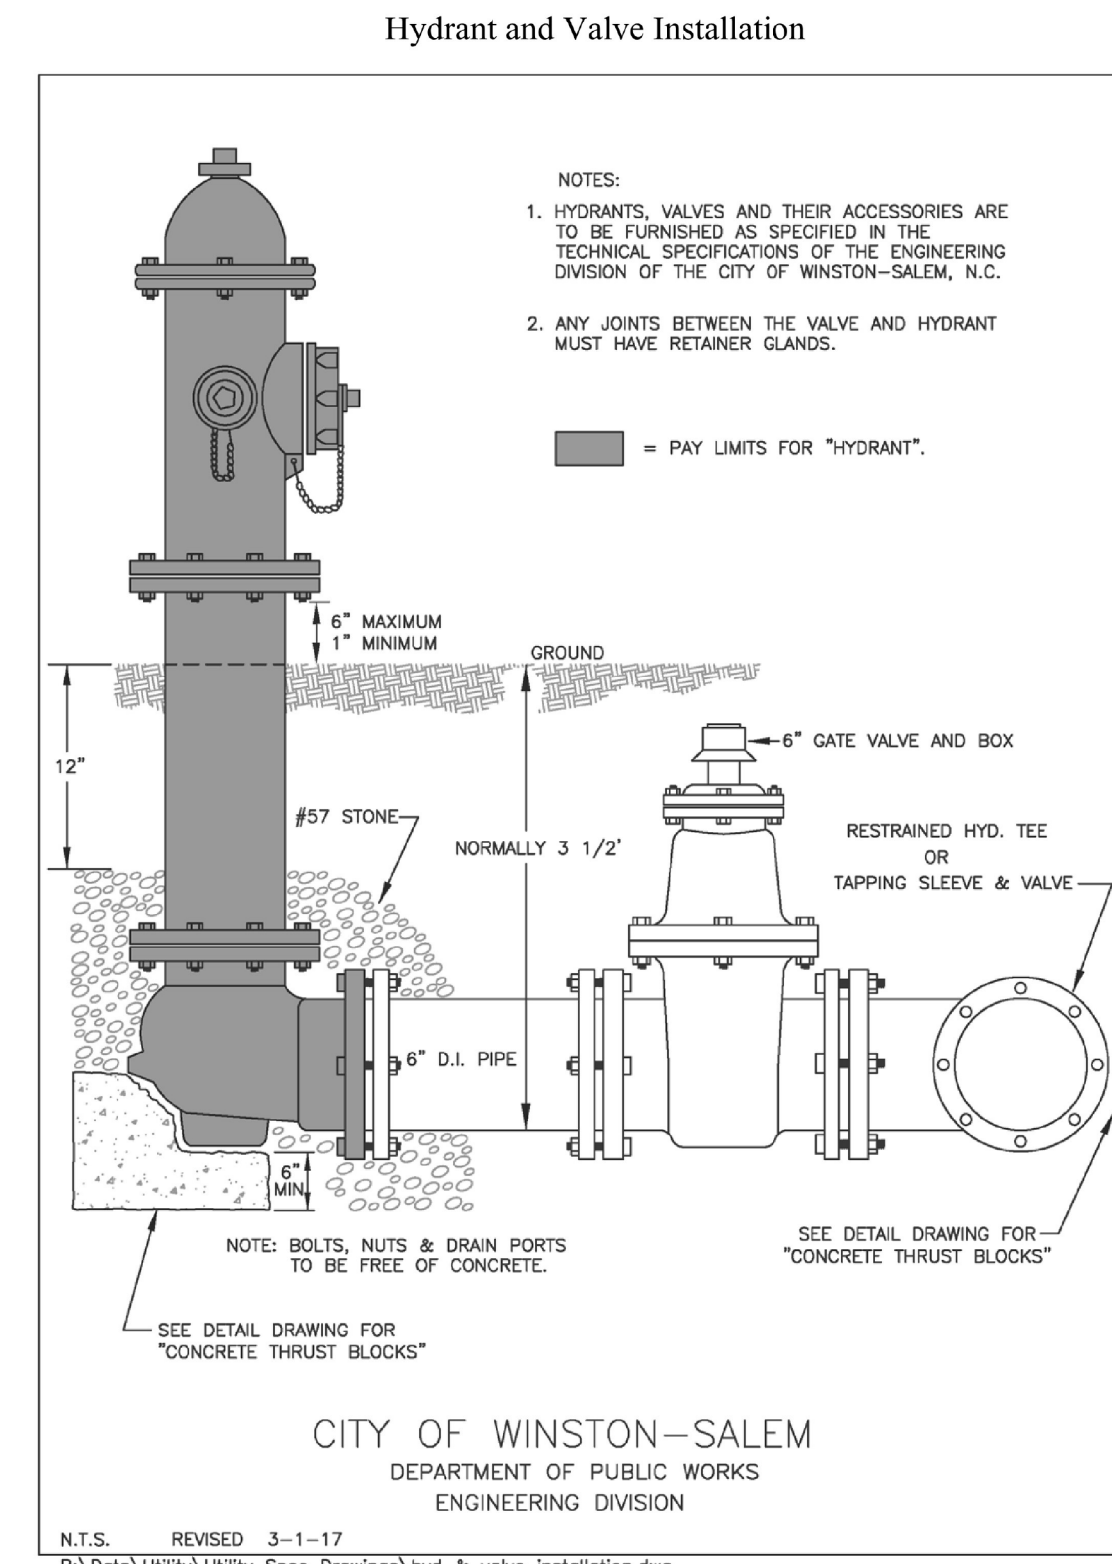


C-41

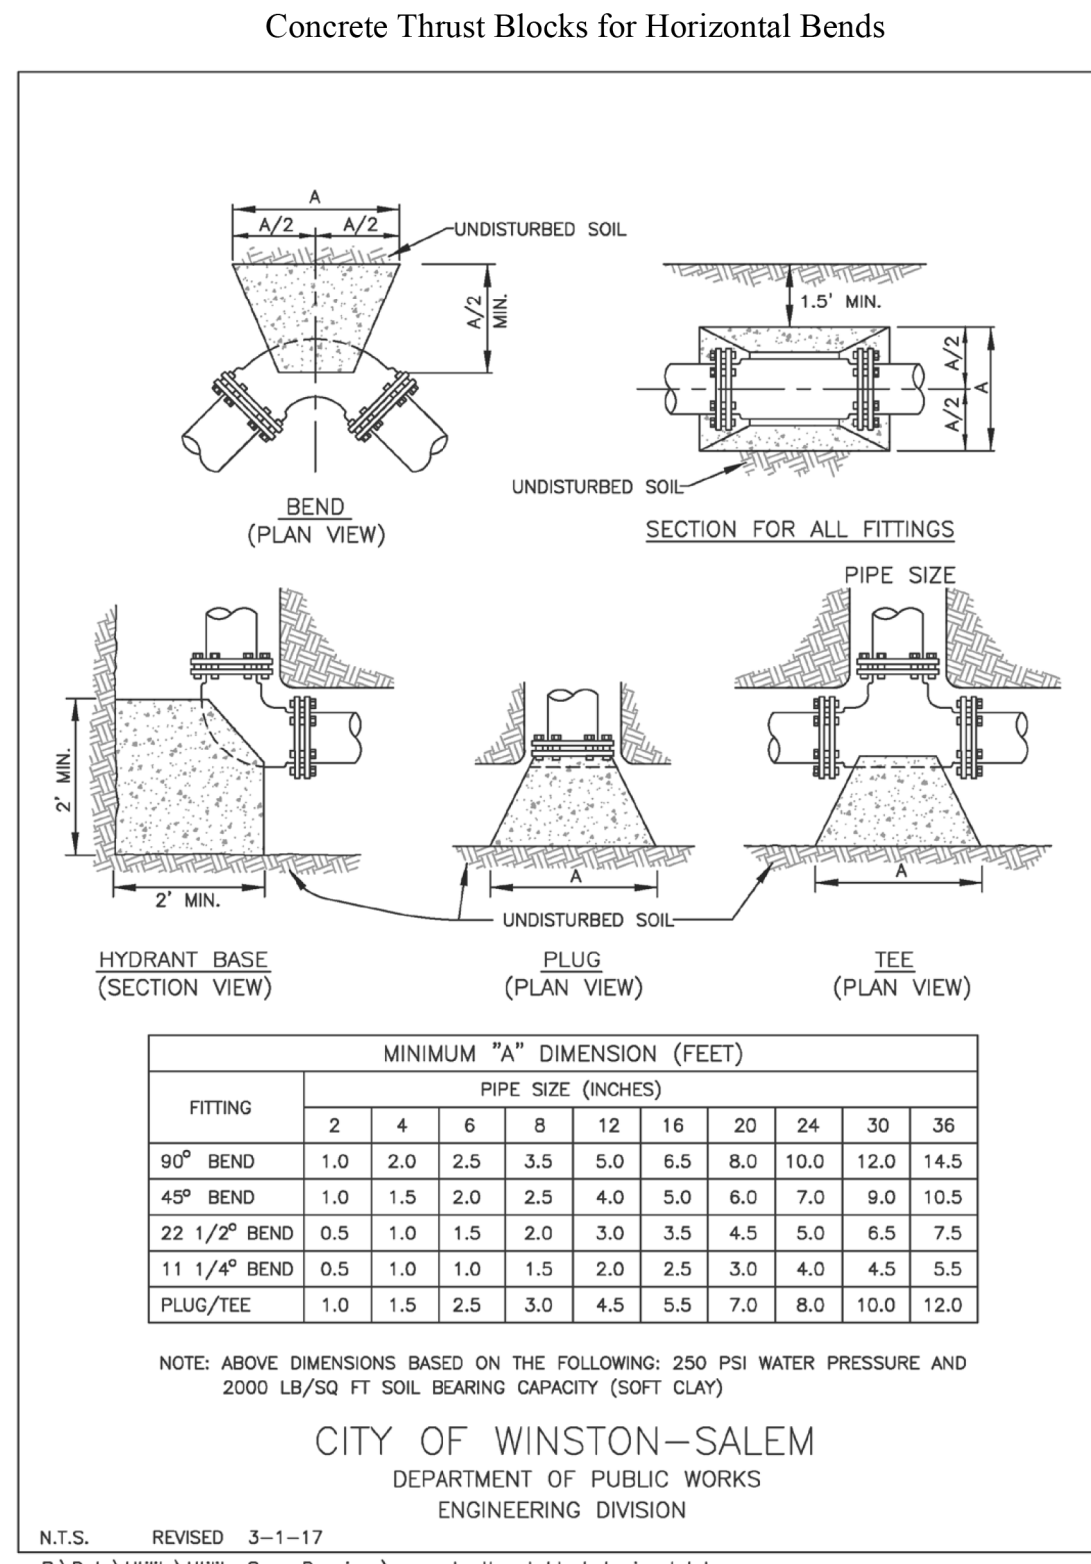


C-43

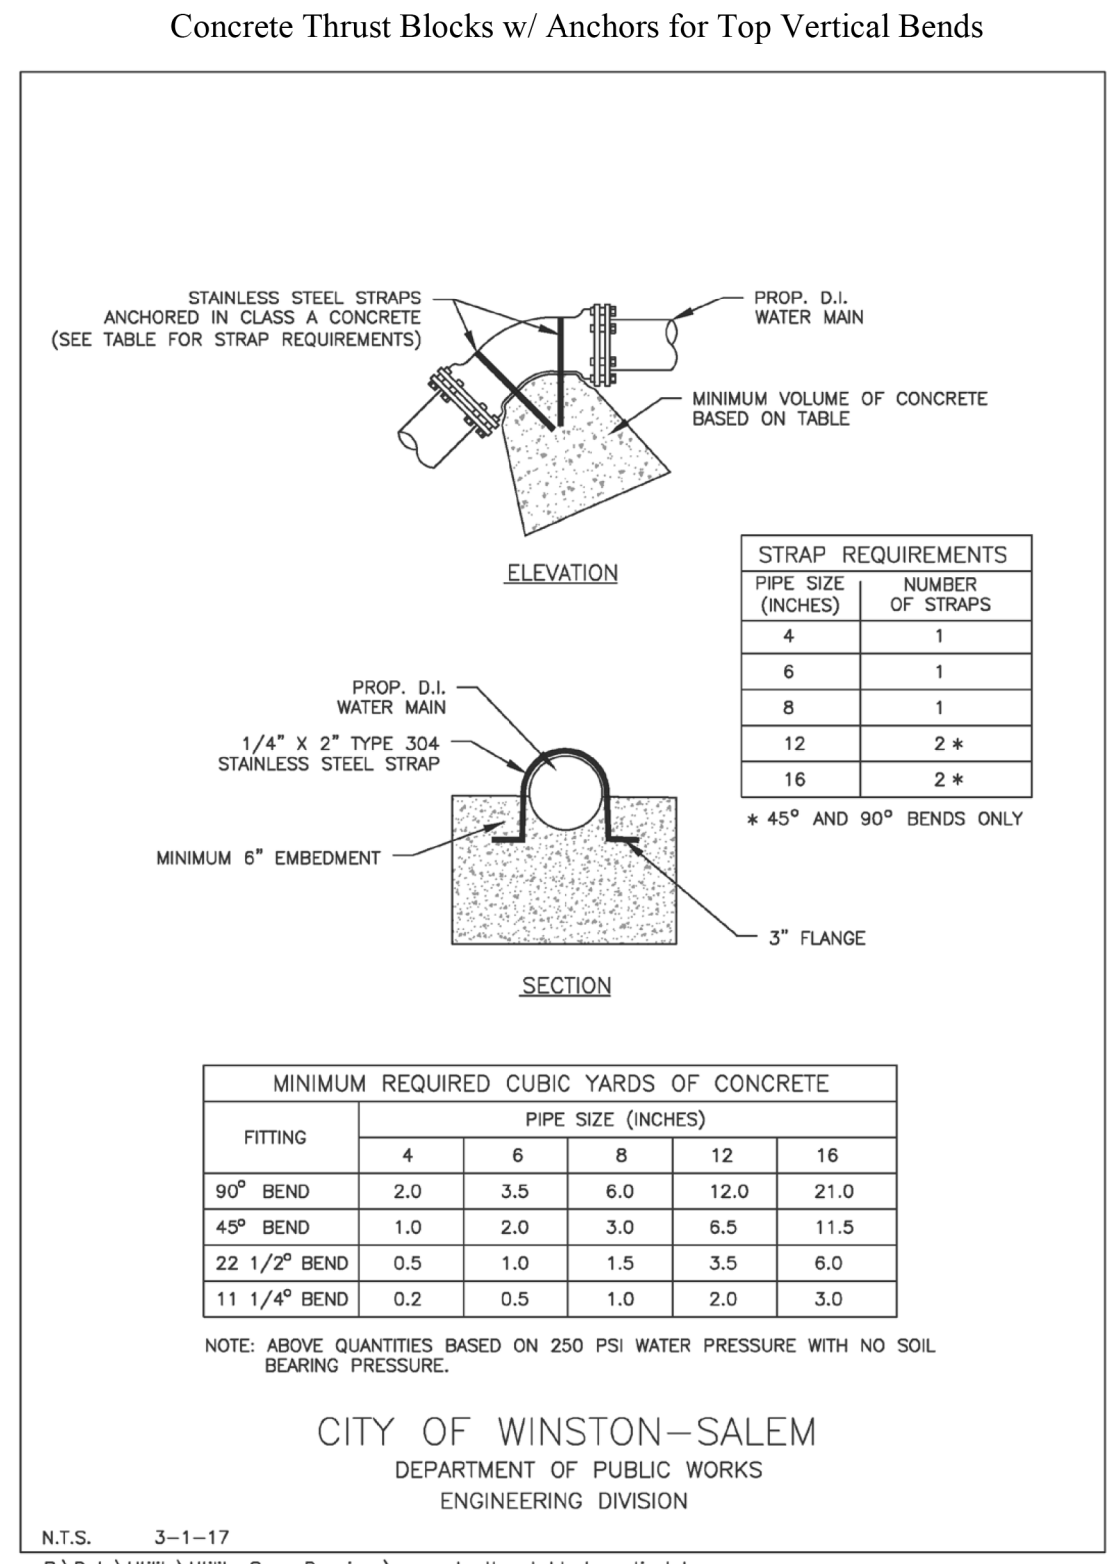

C-44

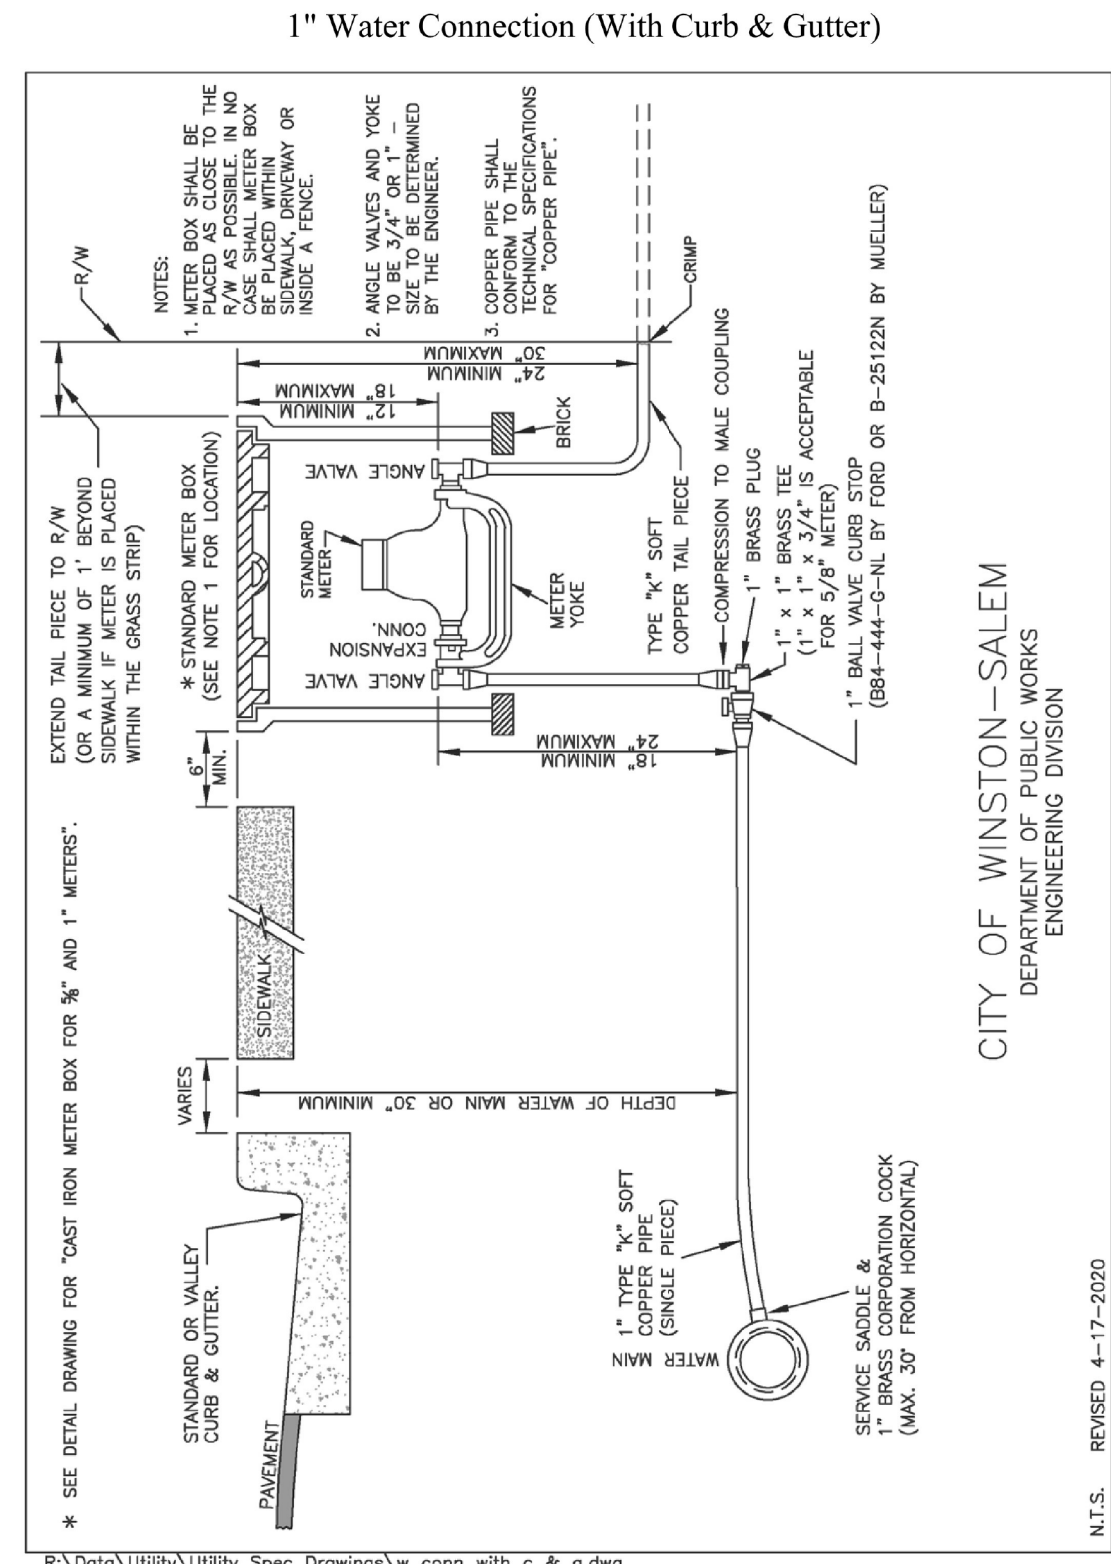

C-46

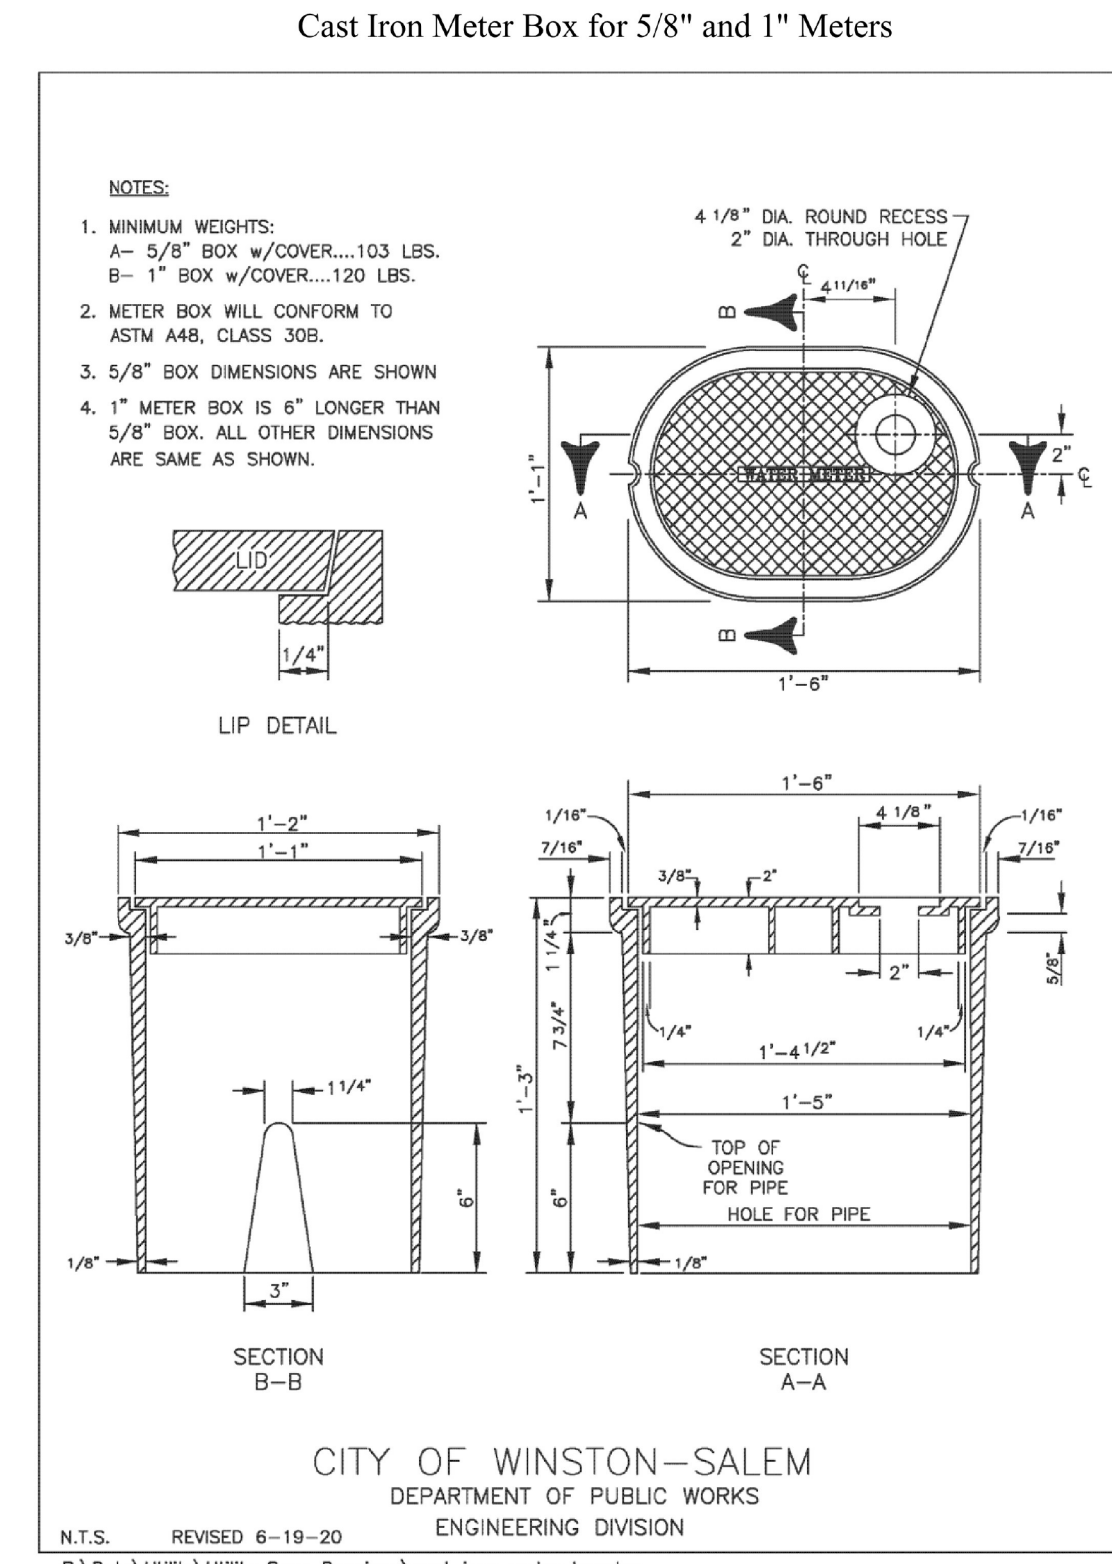

C-49

