

5/28/24



### UTILITY CONSTRUCTION

PROJECT REFERENCE NO. <b>R-2577A</b>	SHEET NO. <b>UC-33</b>
DESIGNED BY: <b>MEP</b>	
DRAWN BY: <b>MEP</b>	
CHECKED BY: <b>BMB</b>	
APPROVED BY: <b>BMB</b>	
REVISED:	UTILITIES ENGINEERING SEC. PHONE: (919) 707-6690 FAX: (919) 250-4151
UTILITY CONSTRUCTION PLANS ONLY	

THE INSTALLATION OF THRUST COLLARS MAY NOT BE NECESSARY AT ALL RELOCATIONS DUE TO THE PLACEMENT OF INSERTION VALVES.

## -W7-Y4-

## -W8-L-


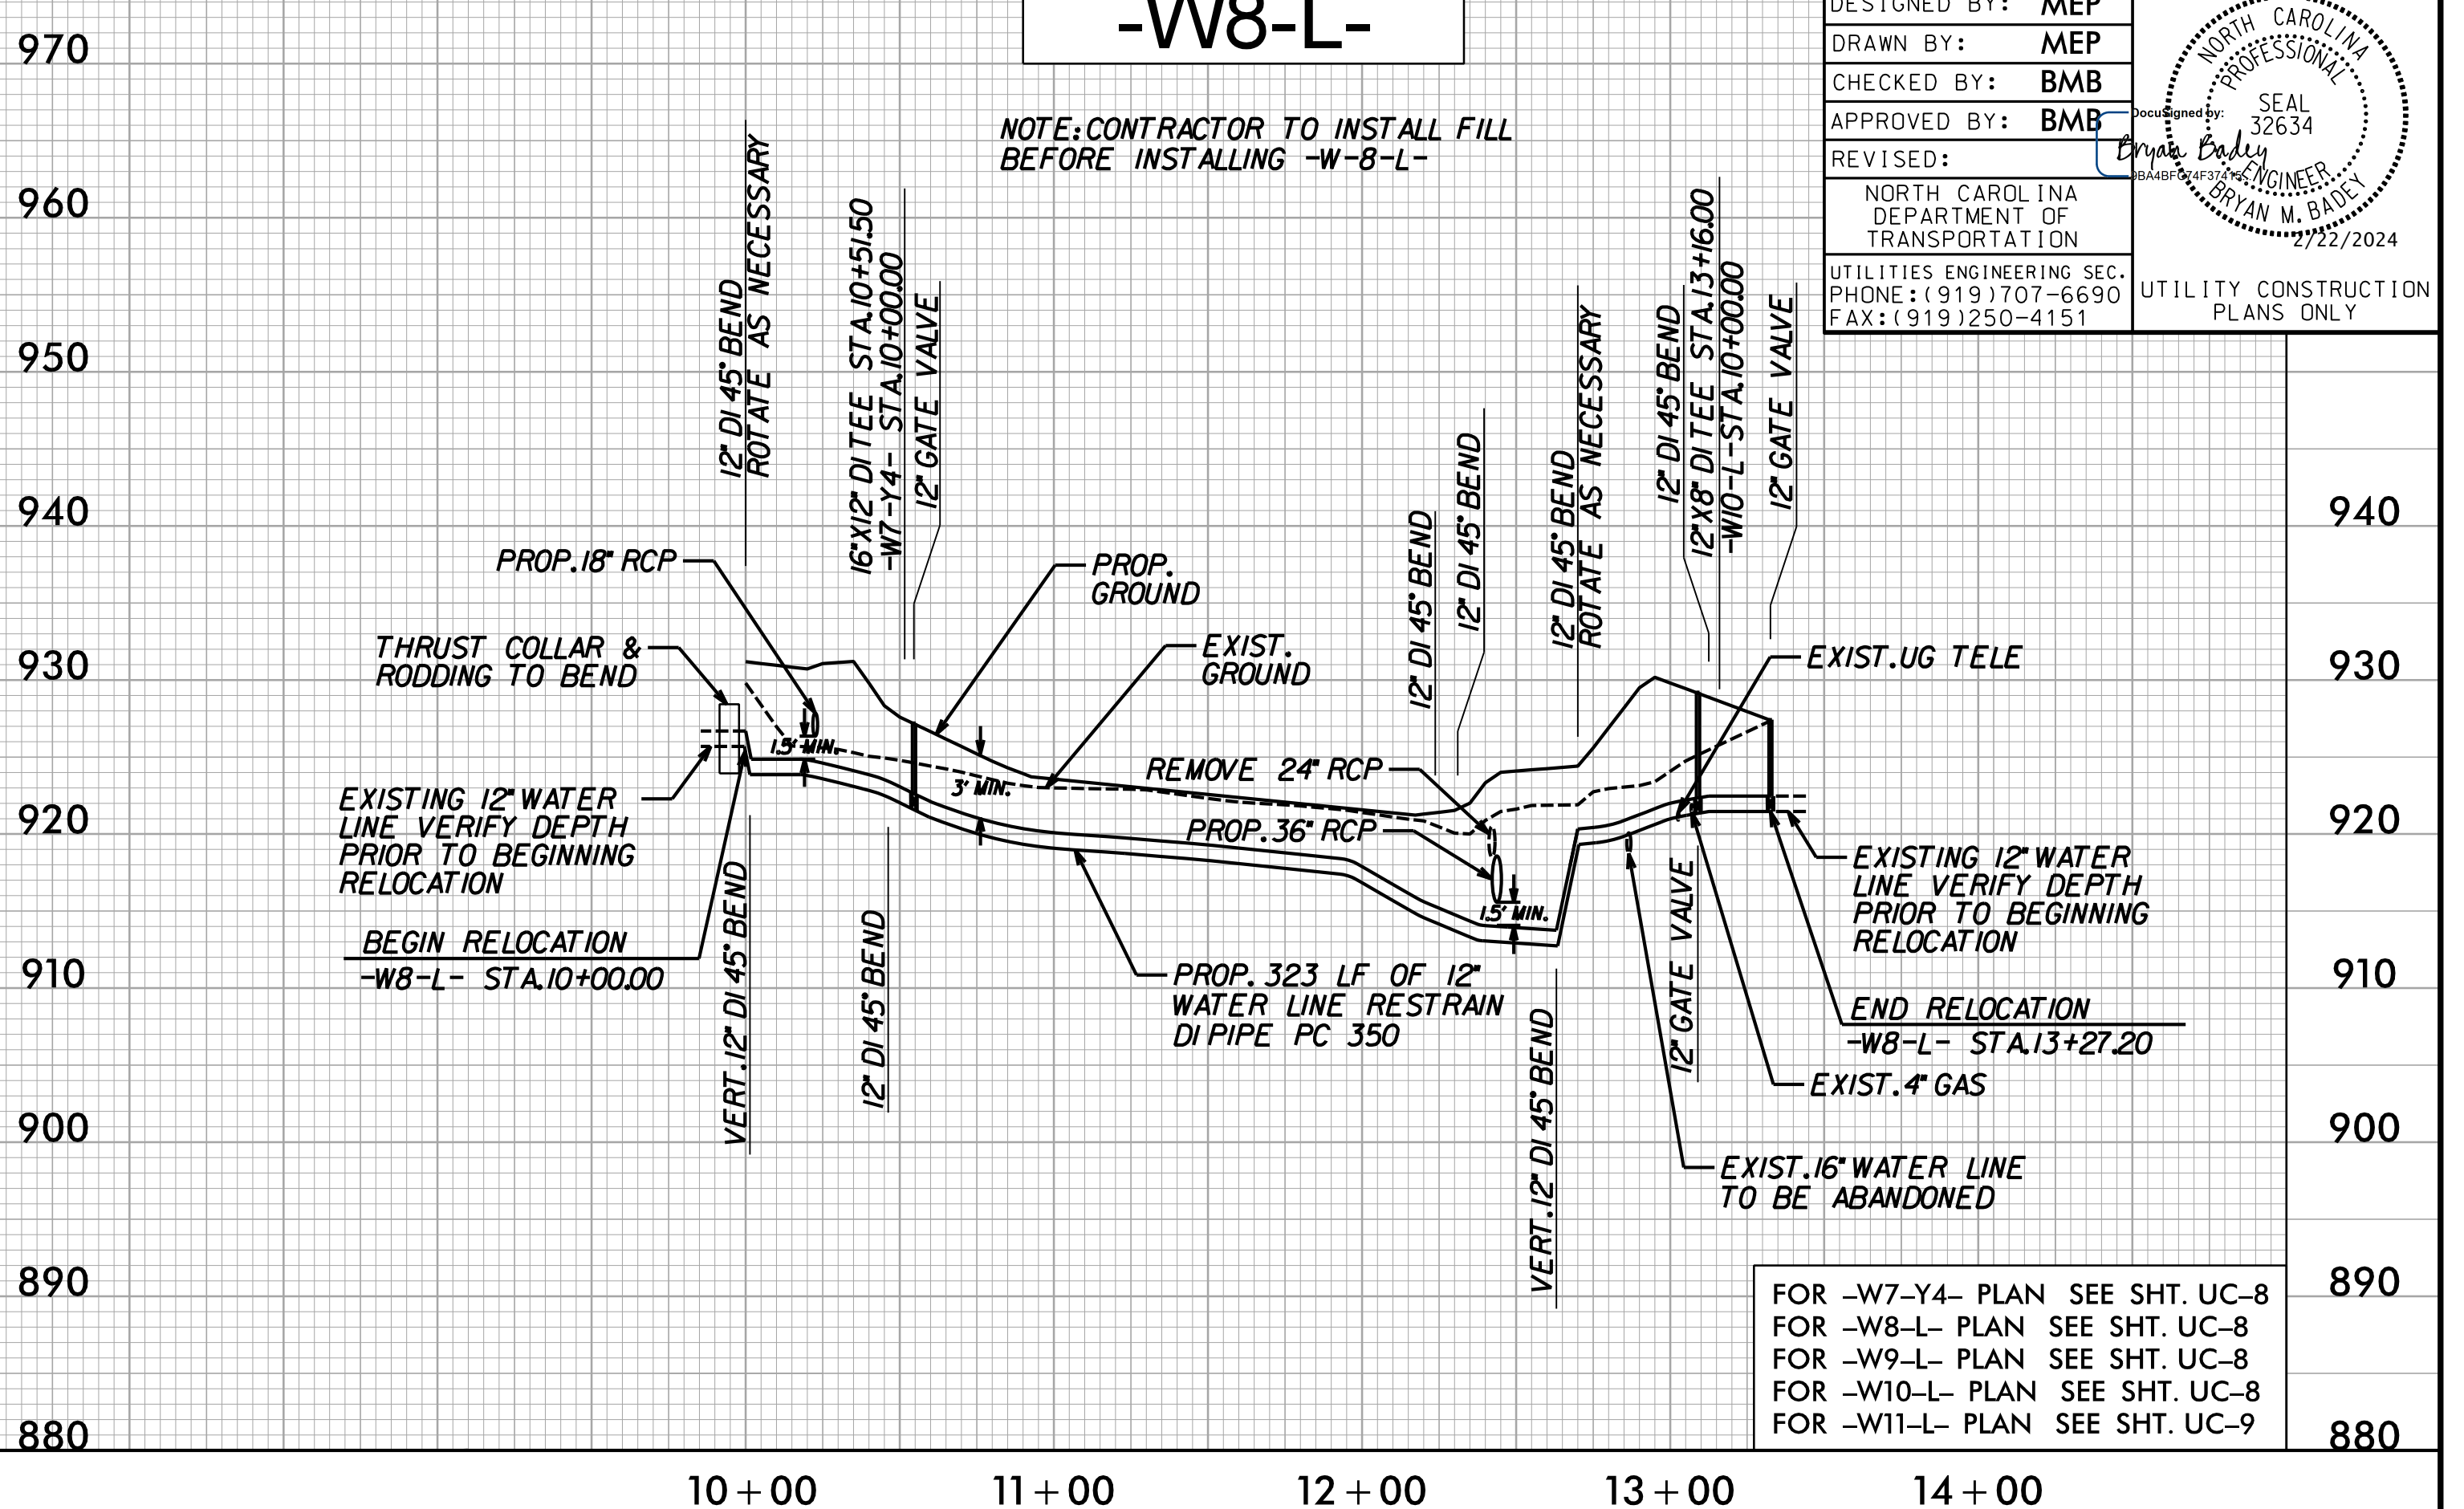
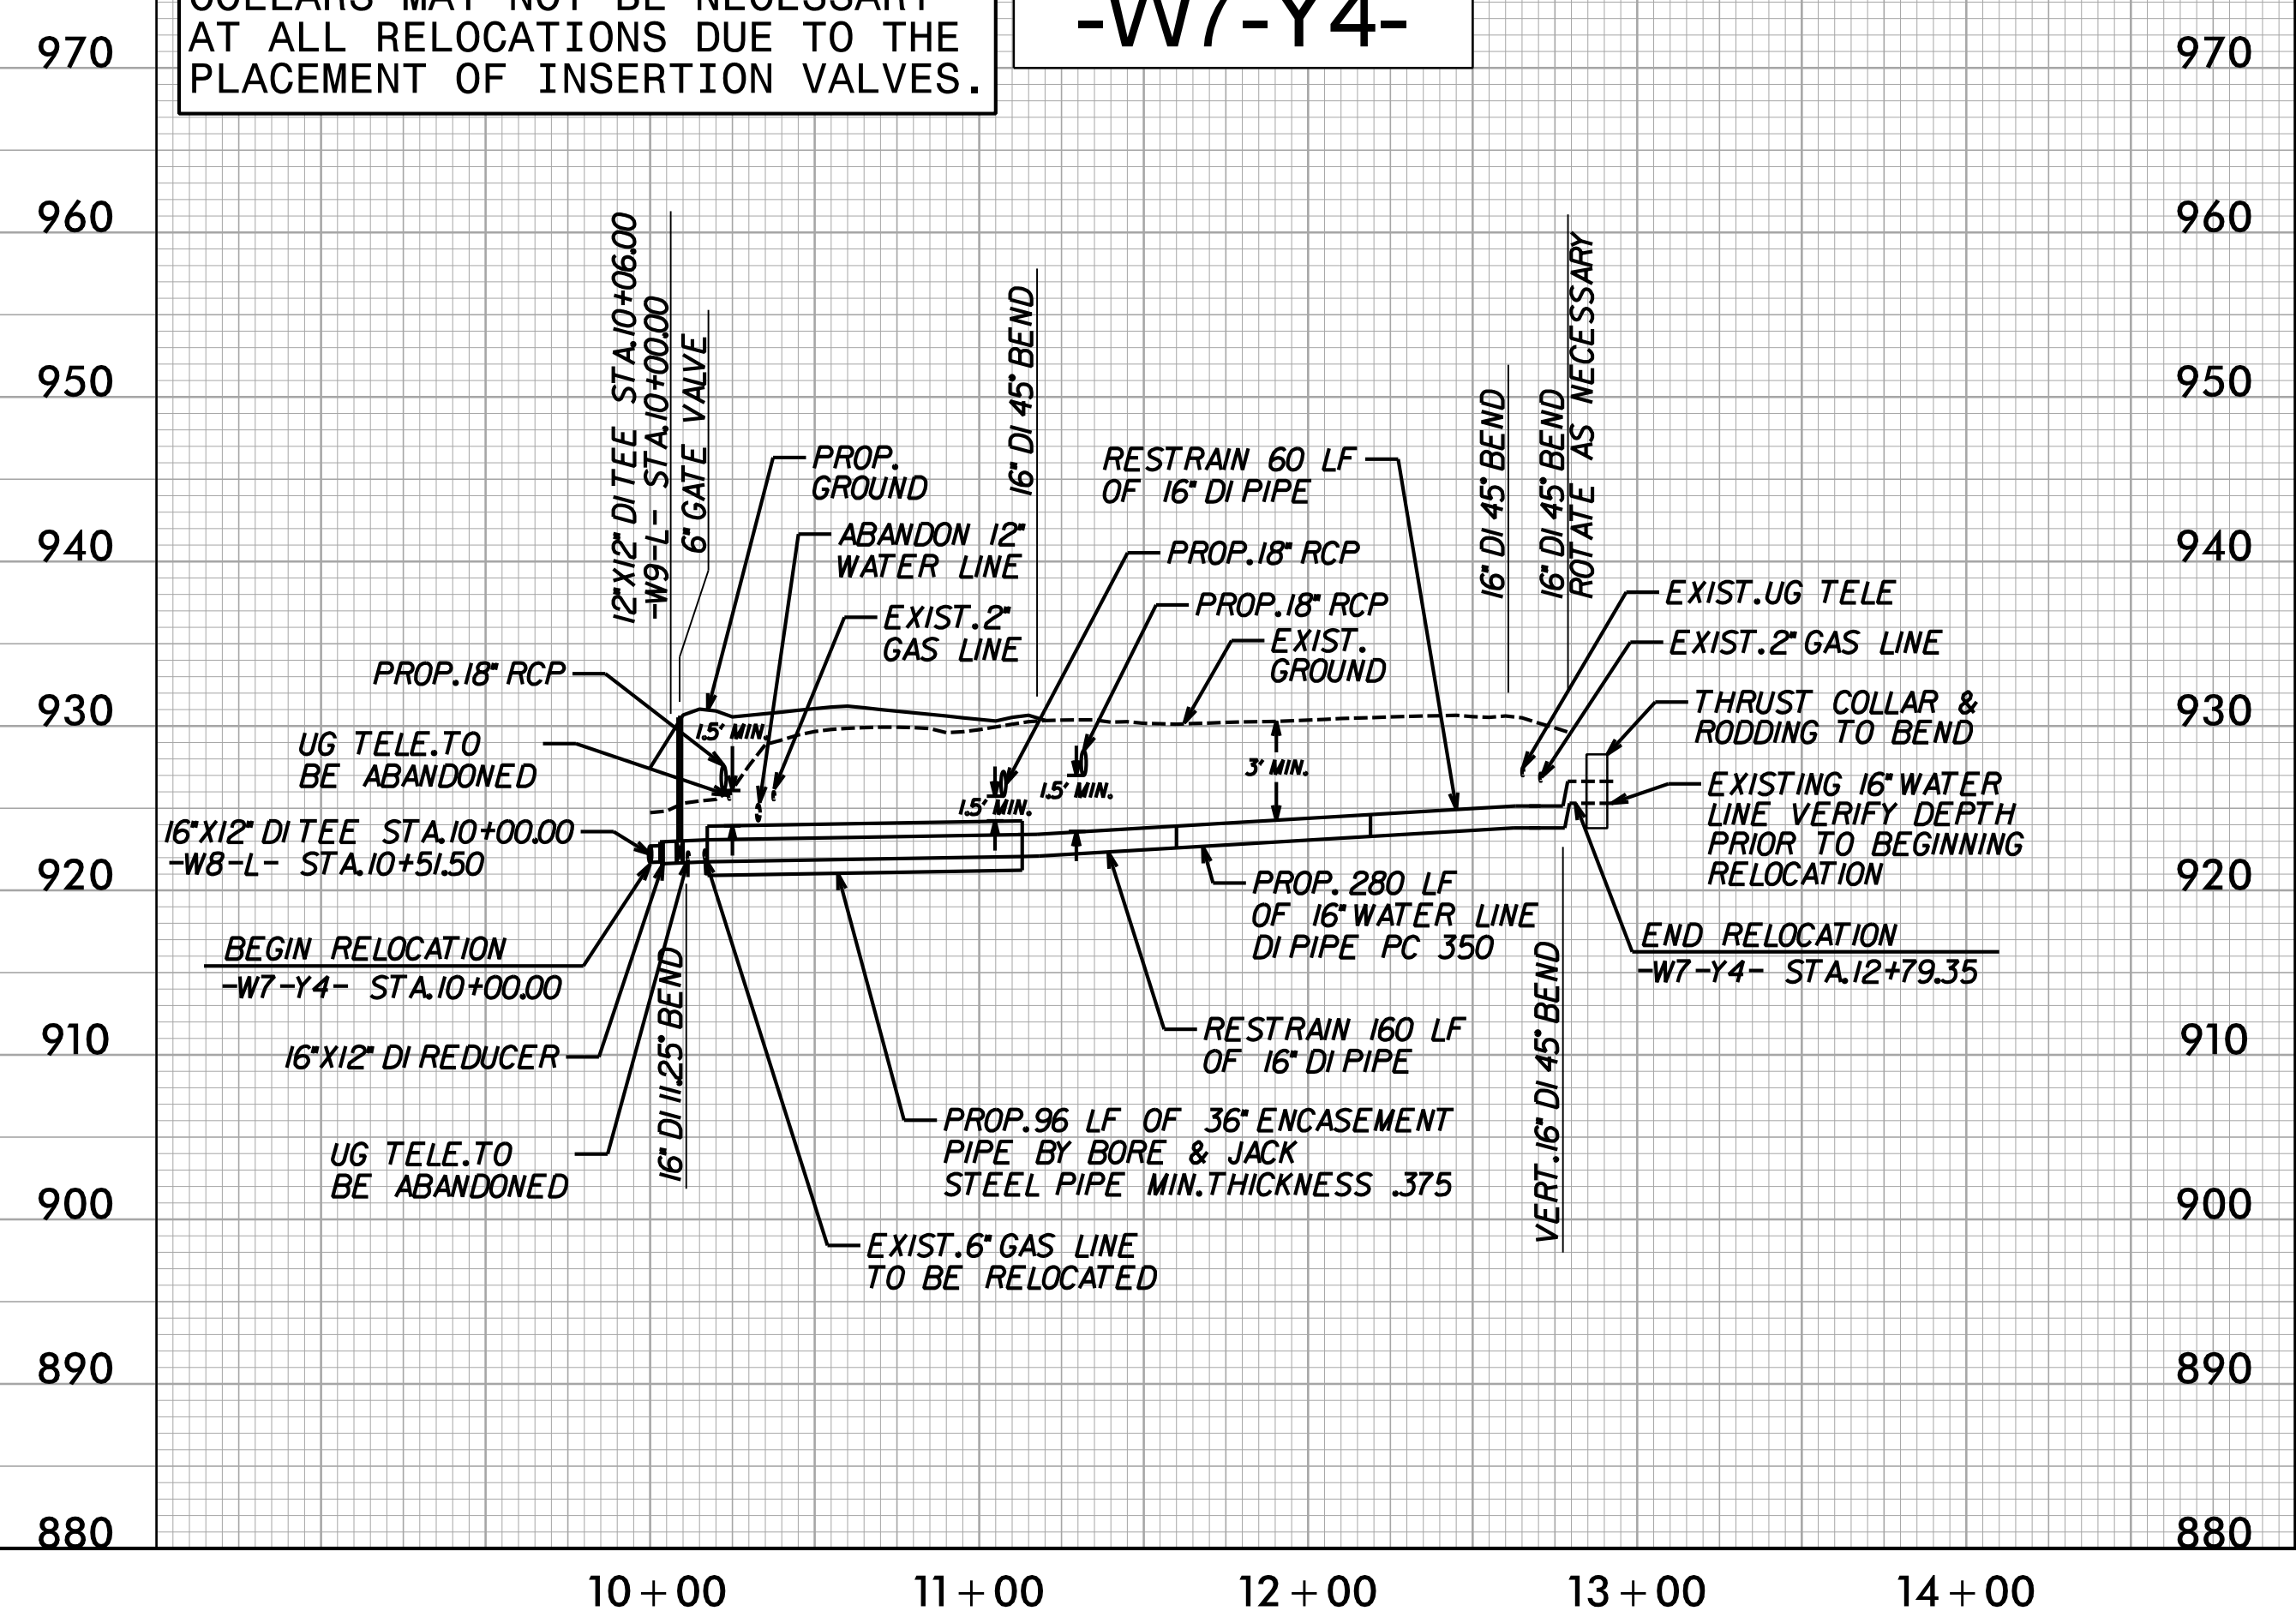


FOR -W7-Y4- PLAN SEE SHT. UC-8  
 FOR -W8-L- PLAN SEE SHT. UC-8  
 FOR -W9-L- PLAN SEE SHT. UC-8  
 FOR -W10-L- PLAN SEE SHT. UC-8  
 FOR -W11-L- PLAN SEE SHT. UC-9

## -W9-L-

## -W10-L-

## -W11-L-

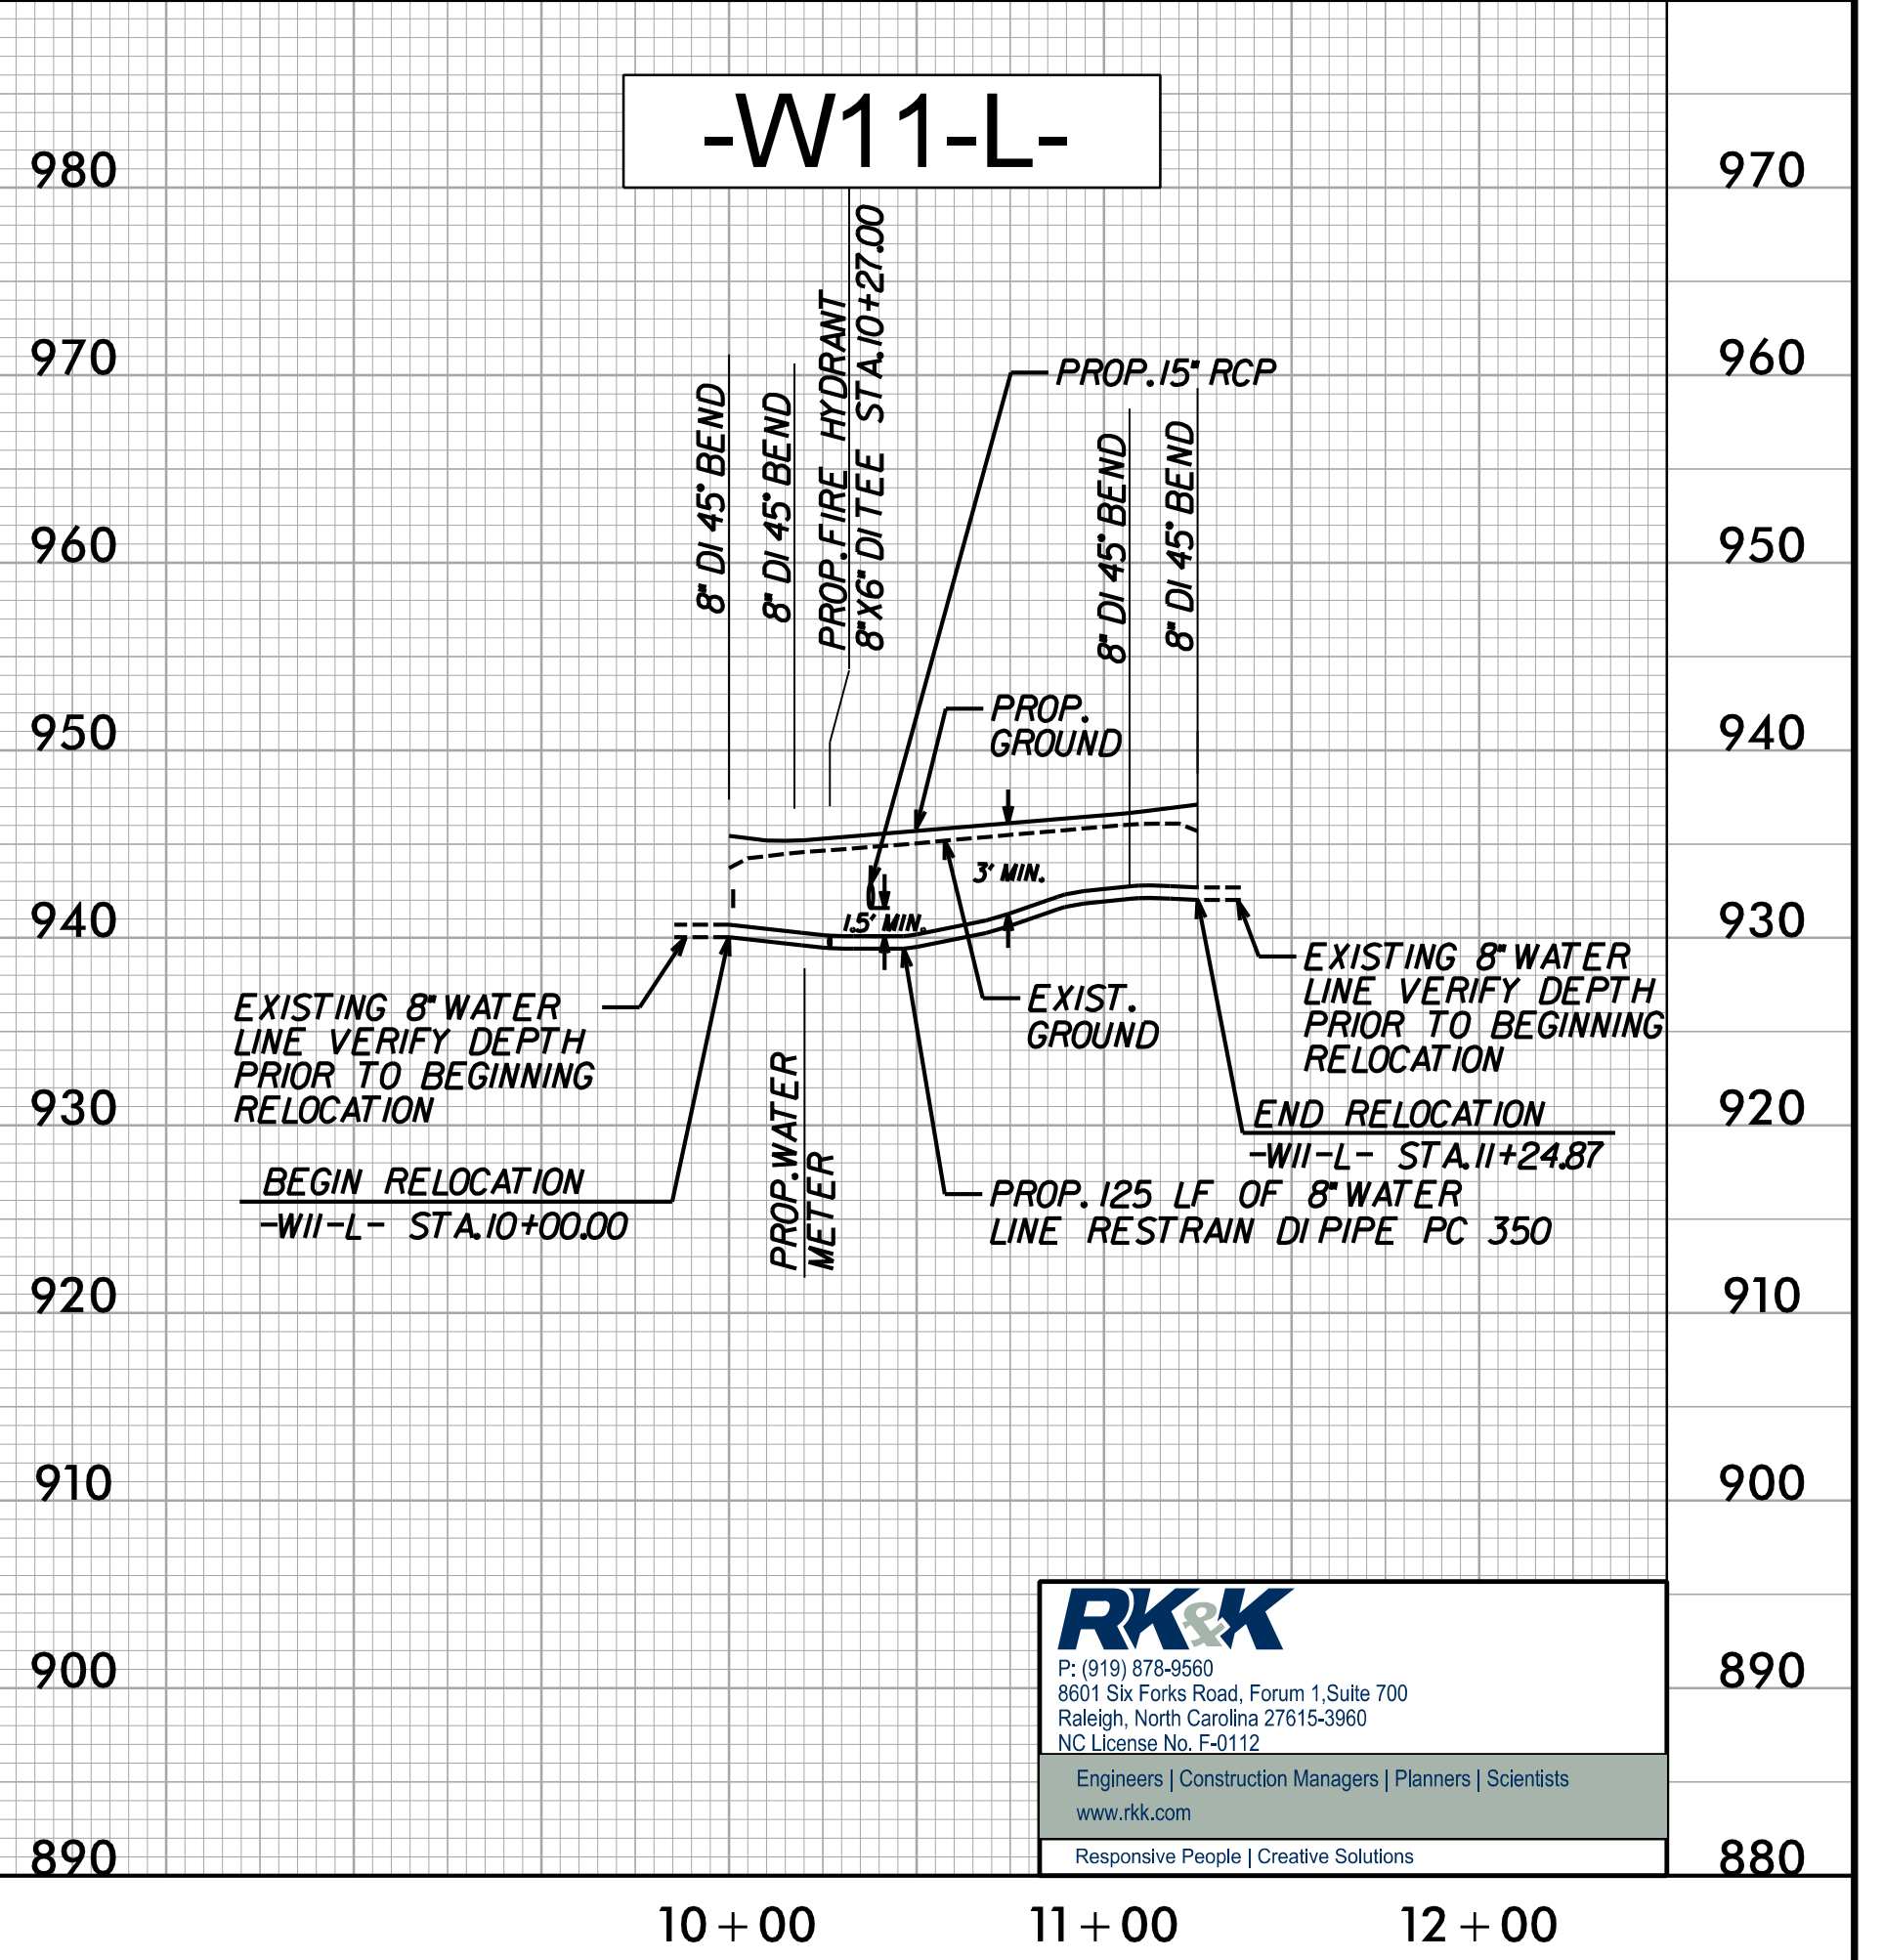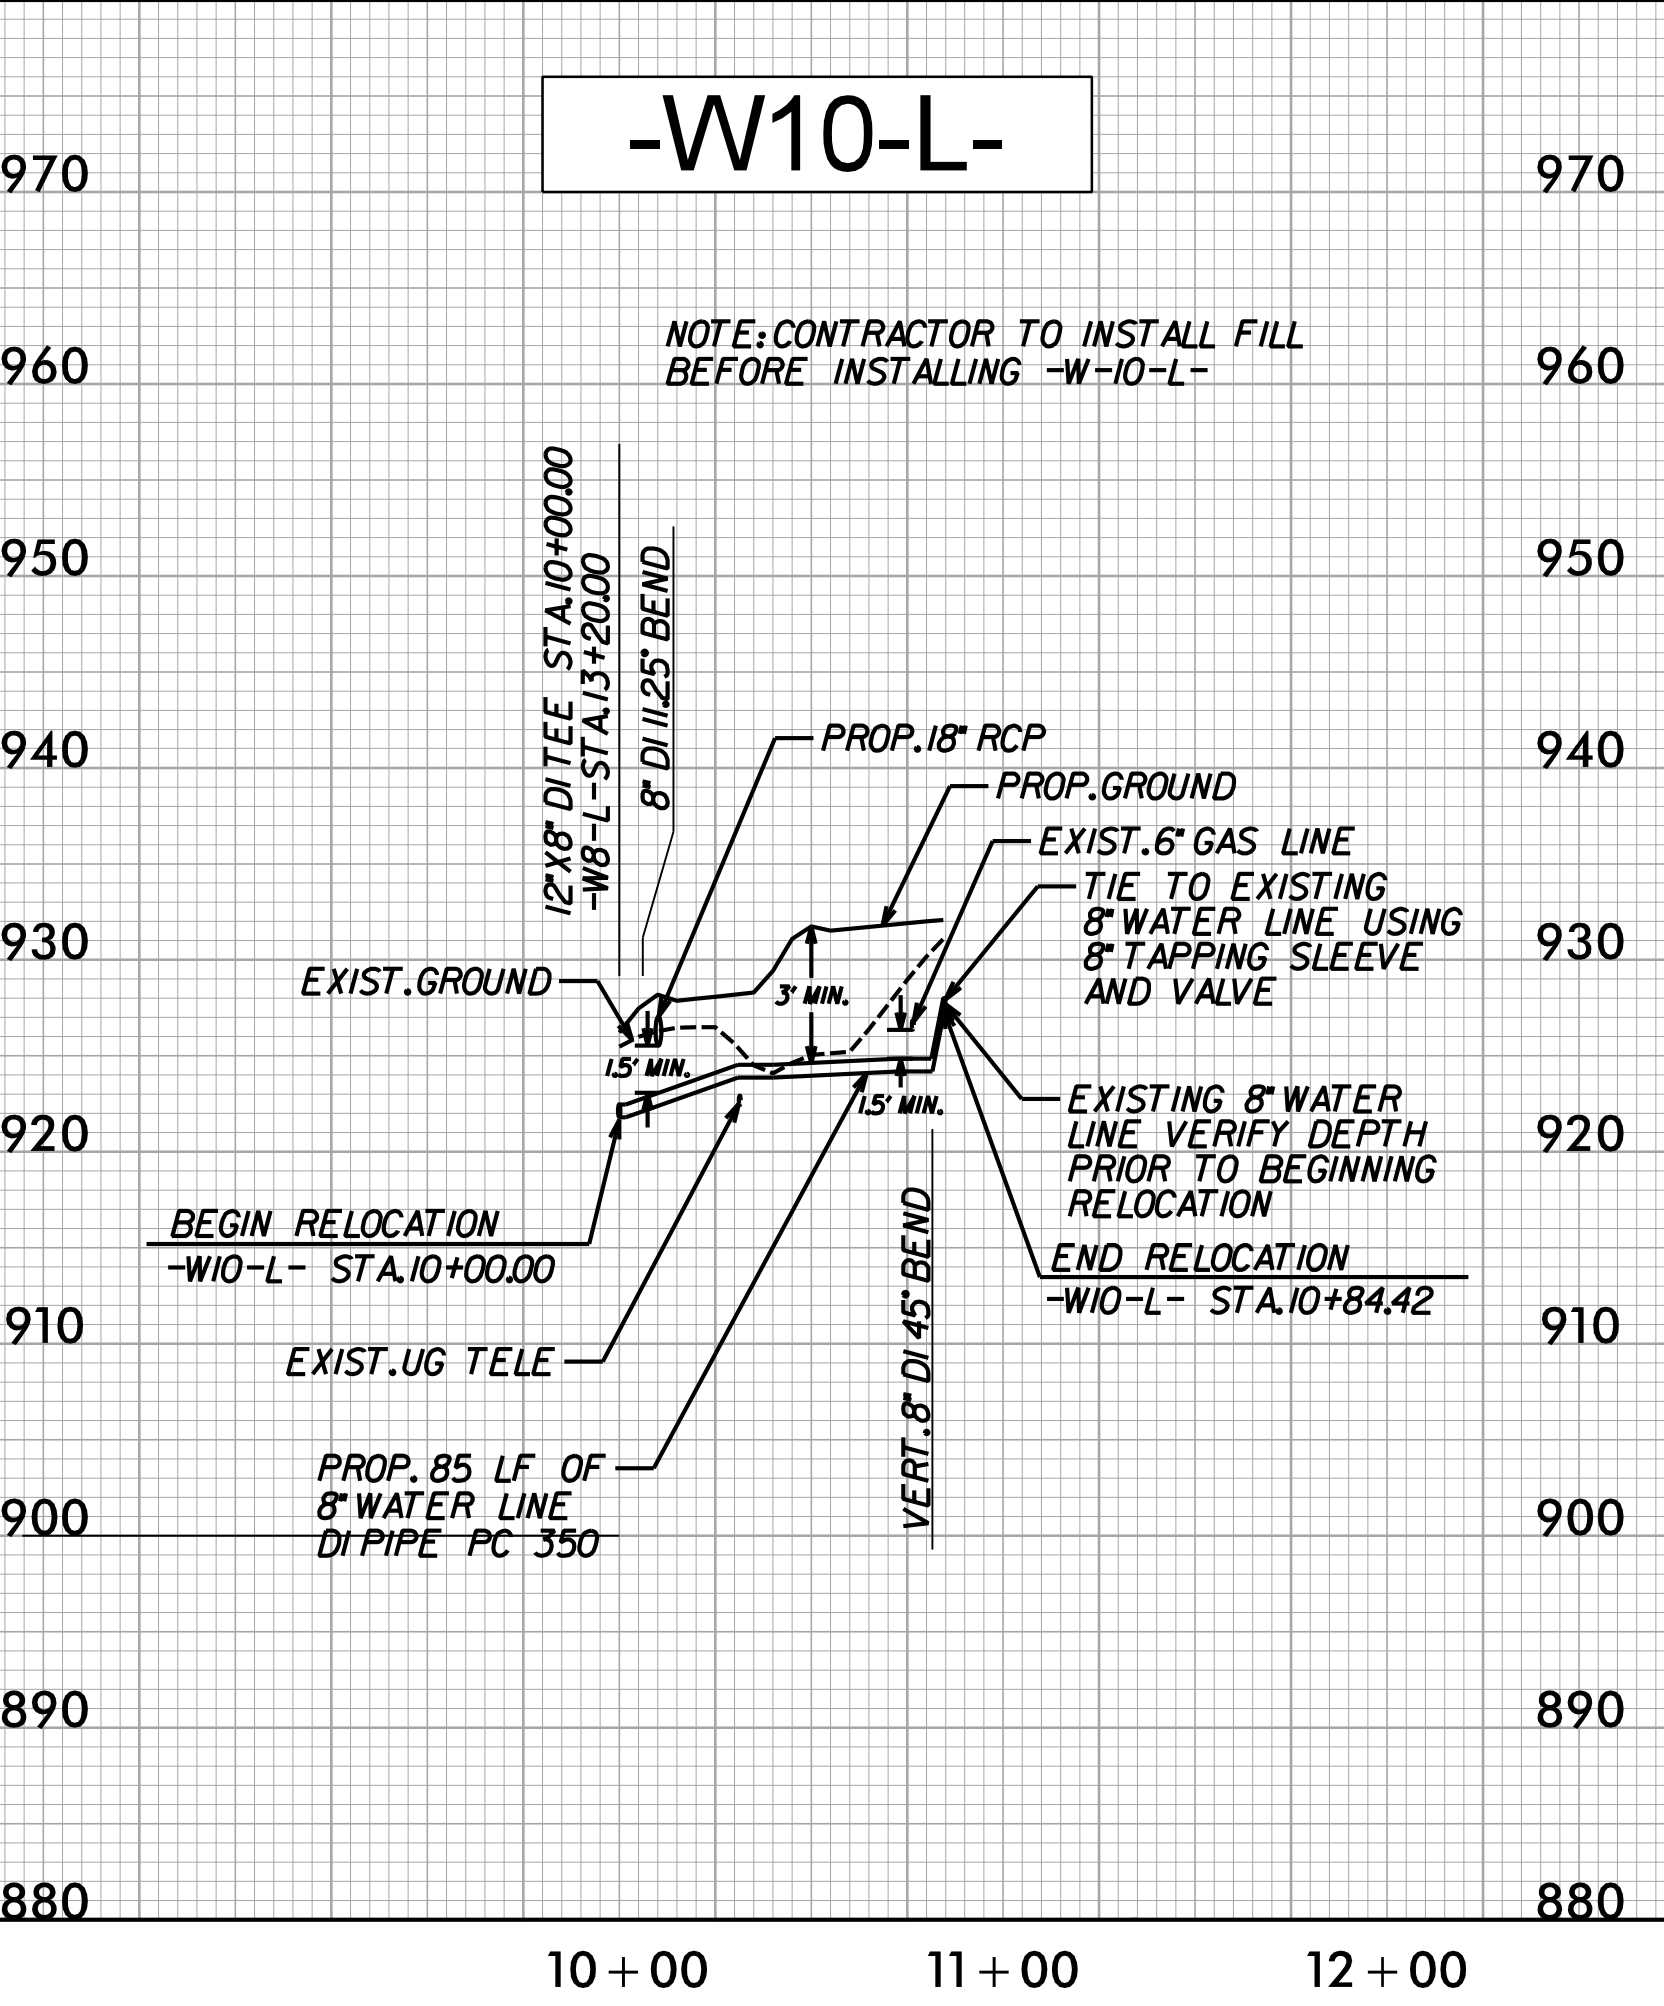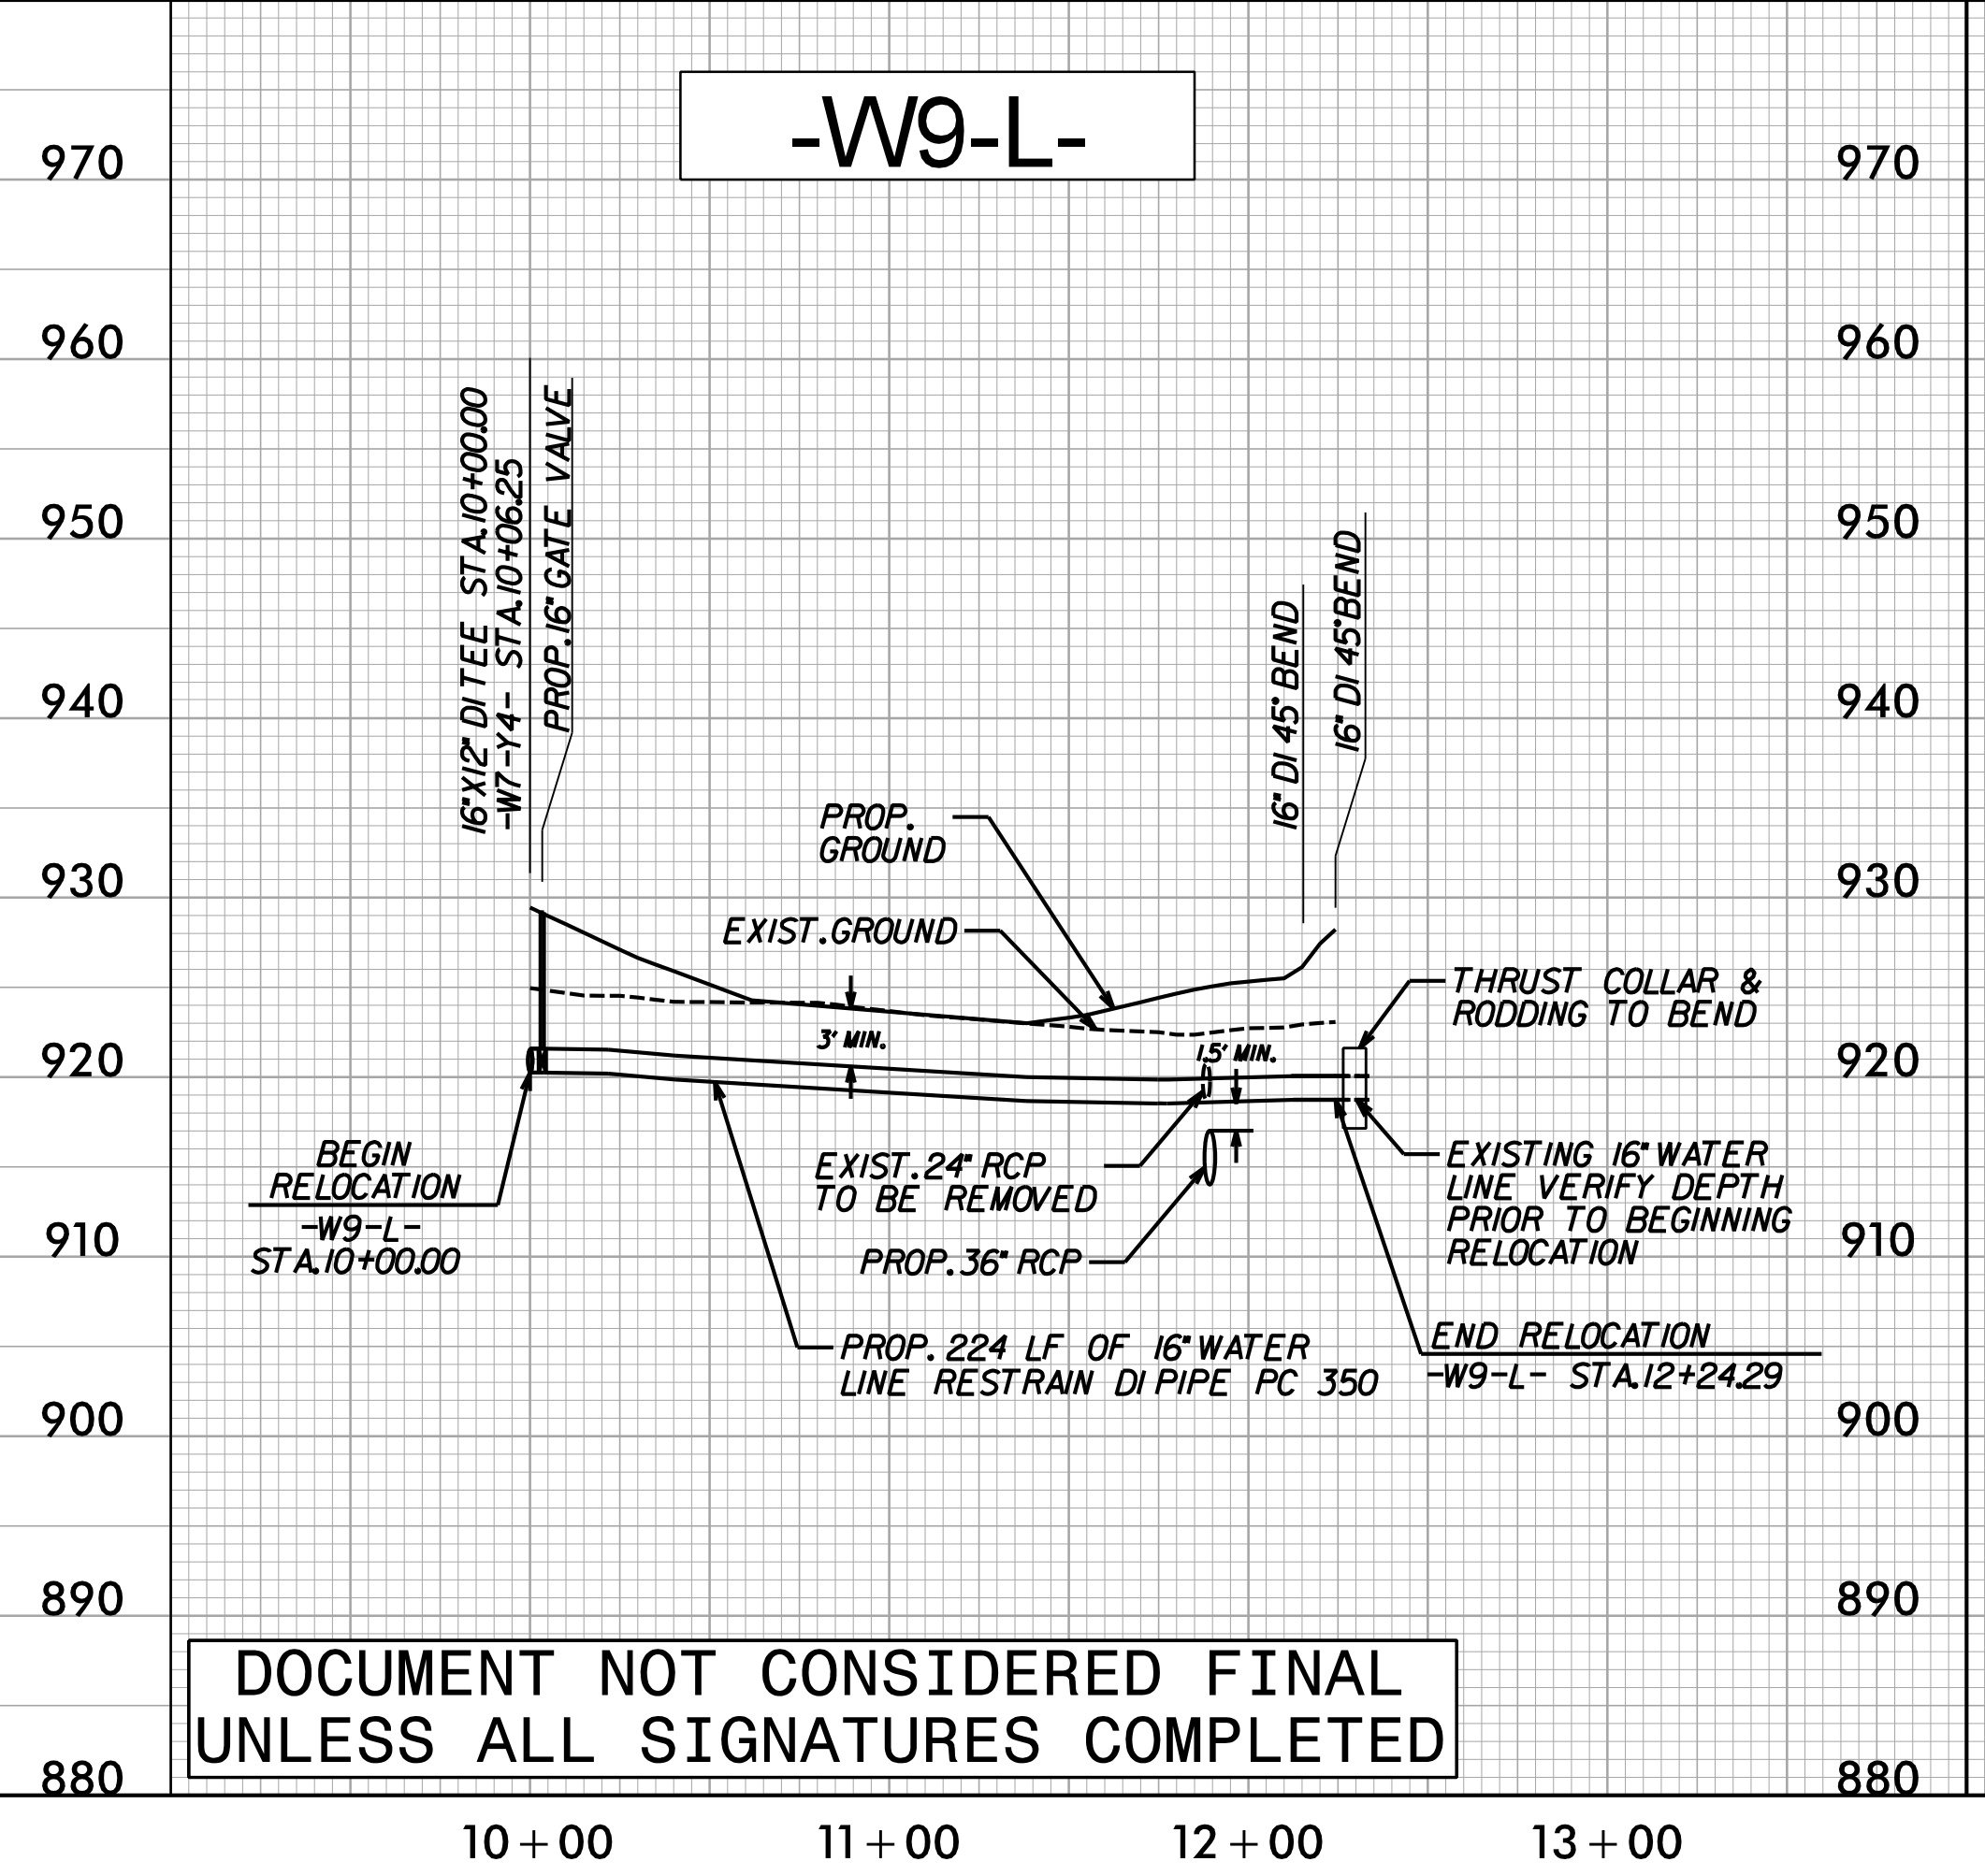

DOCUMENT NOT CONSIDERED FINAL UNLESS ALL SIGNATURES COMPLETED

2/27/2024 1:11:11 PM C:\Users\Engineering\OneDrive\Projects\R-2577A\U1.pfl\UC33.psd.dgn