


09, 08/2019

TIP PROJECT: R-2577A

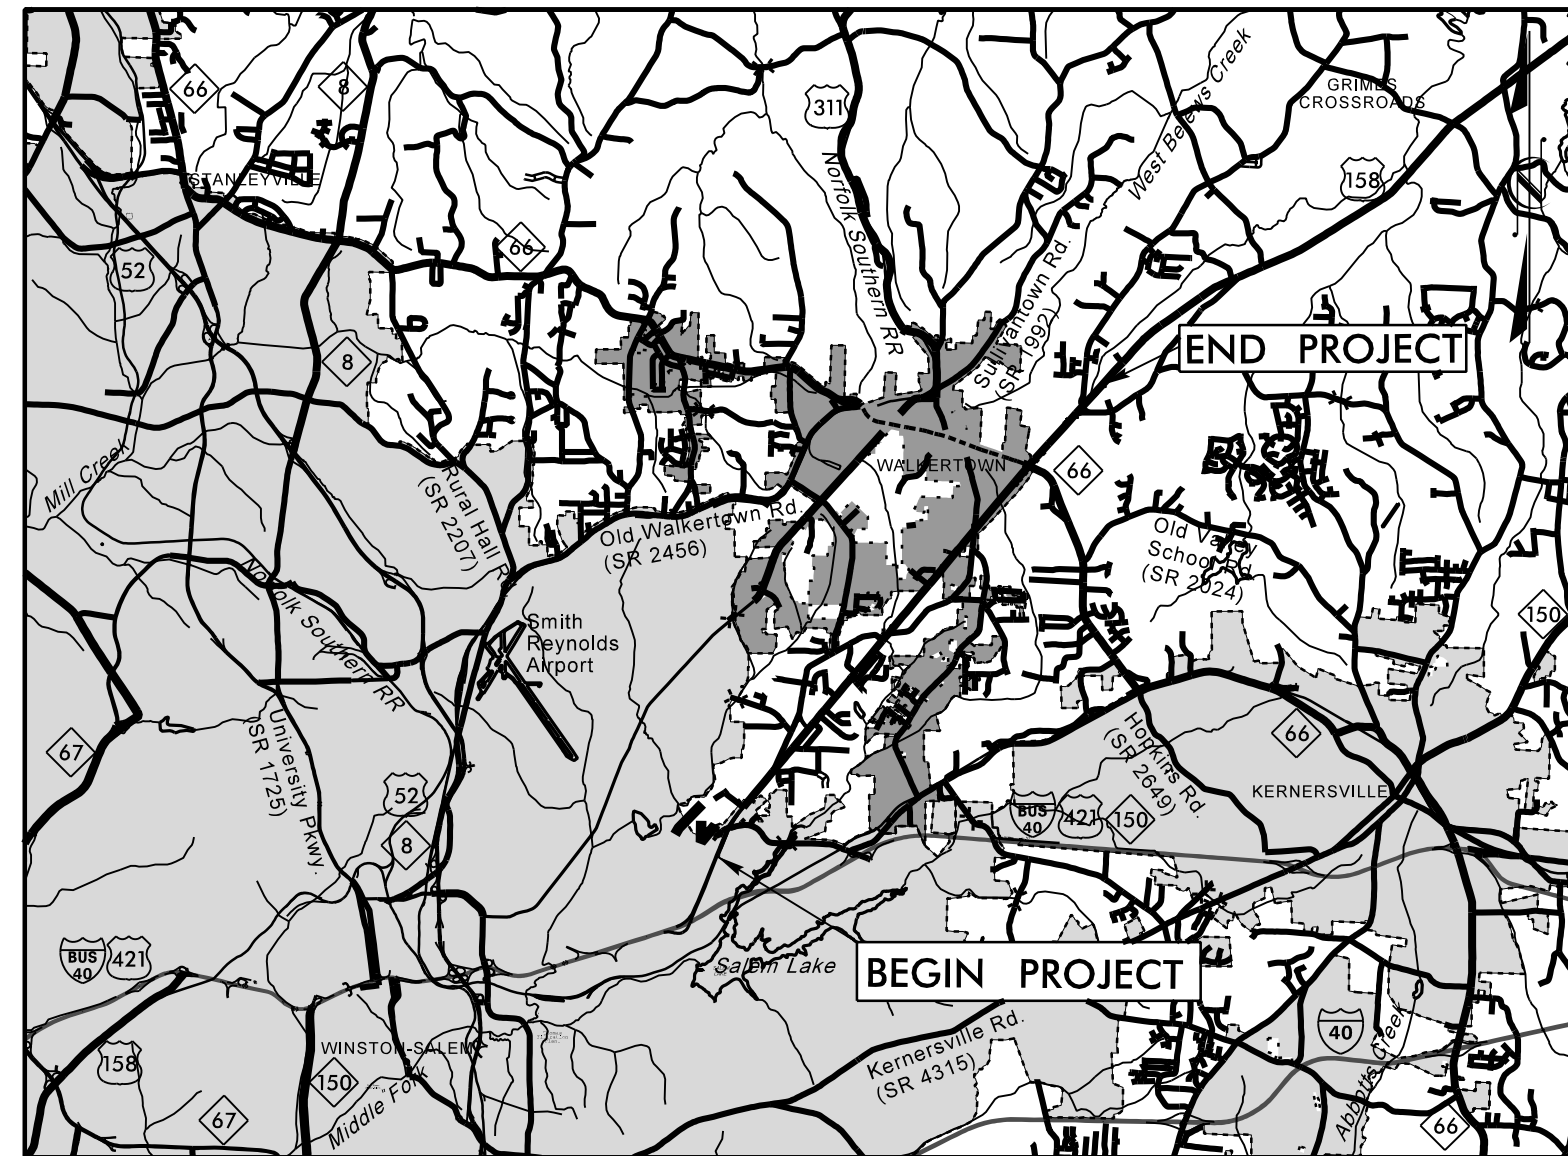

VICINITY MAP (NTS)

STATE OF NORTH CAROLINA
DIVISION OF HIGHWAYS



UTILITIES BY OTHERS PLANS
FORSYTH COUNTY

LOCATION: US 158 (REIDSVILLE RD.) FROM NORTH OF
US 421 / I-40 BUS. TO SR 1965 (BELEWS CREEK RD.)

TYPE OF WORK: UTILITIES BY OTHERS



| | |
|------------|-----------|
| T.I.P. NO. | SHEET NO. |
| R-2577A | UO-1 |

NOTE:
ALL UTILITY WORK SHOWN ON THIS SHEET IS DONE BY OTHERS.
NO PAYMENT WILL BE MADE TO THE CONTRACTOR FOR UTILITY WORK SHOWN ON THIS SHEET.

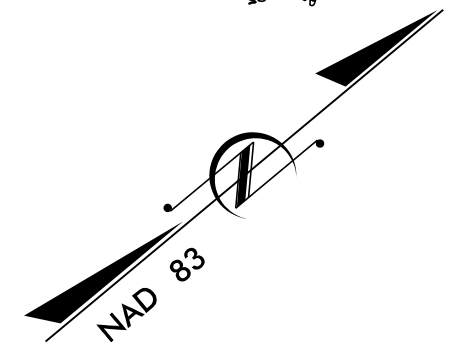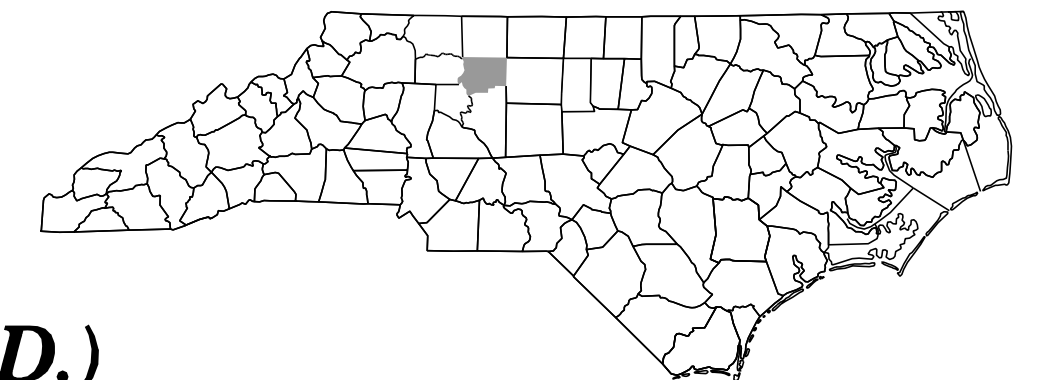

BEGIN TIP PROJECT R-2577A
-L- POT STA. 0+00.00

END TIP PROJECT R-2577A
-L- POT STA. 305+01.64

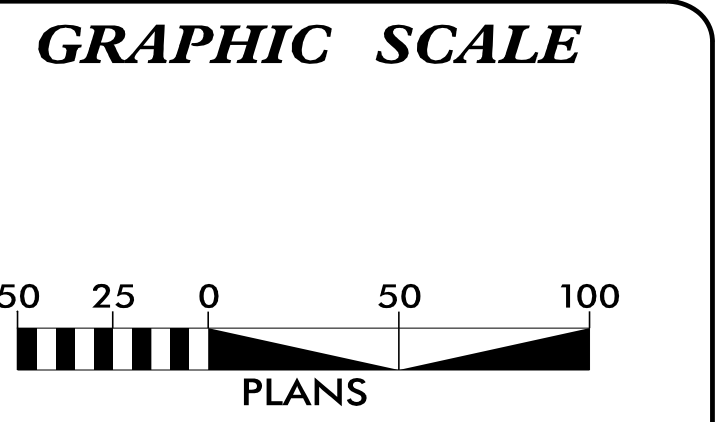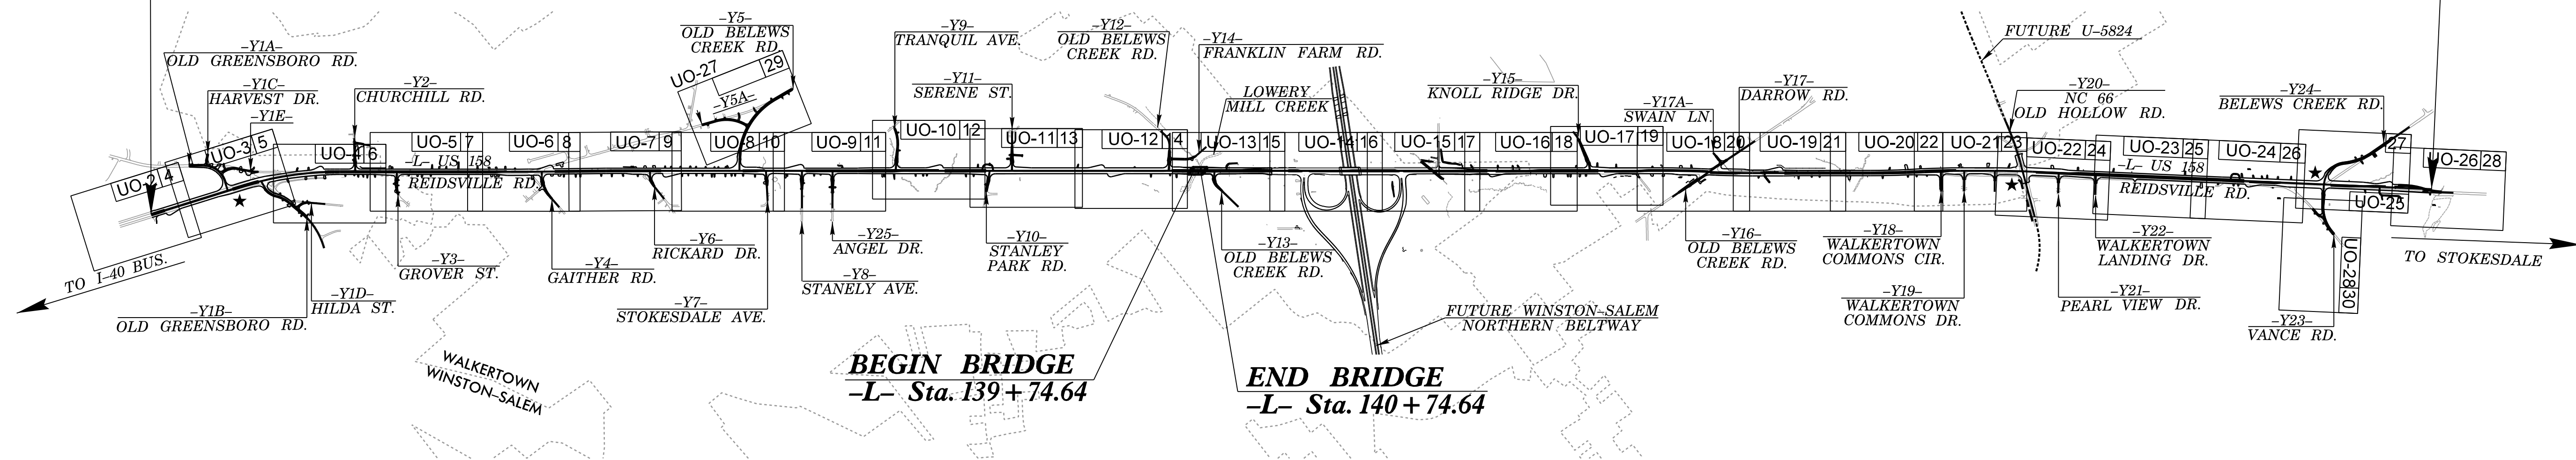

INDEX OF SHEETS

| SHEET NO.: | DESCRIPTION: |
|------------------|-----------------|
| UO-1 | TITLE SHEET |
| UO-02 THRU UO-28 | UBO PLAN SHEETS |

- UTILITY OWNERS WITH CONFLICTS**
- (1) DUKE ENERGY - POWER (D)
 - (2) DUKE ENERGY - POWER (T)
 - (3) PIEDMONT NATURAL GAS - NATURAL GAS
 - (4) AT&T COMMUNICATIONS - COMMUNICATIONS (D)
 - (5) AT&T COMMUNICATIONS - COMMUNICATIONS (T)
 - (6) BRIGHTSPEED TELECOM - TELECOMMUNICATIONS
 - (7) MCI COMMUNICATIONS - COMMUNICATIONS
 - (8) SEGRA TELECOM - TELECOMMUNICATIONS
 - (9) SPECTRUM - CATV

PREPARED IN THE OFFICE OF:

900 Ridgfield Drive Suite 350 | Raleigh, North Carolina 27609-3960
NC License No. F-0112
www.rkk.com

Engineers | Construction Managers | Planners | Scientists
Responsive People | Creative Solutions

Richy Narron UTILITY PROJECT MANAGER
Mark Lawson PROJECT UTILITY COORDINATOR
Mark Lawson PROJECT UTILITY CADD

**DIVISION OF HIGHWAYS
DIVISION 9**

375 Silas Creek Pkwy
Winston-Salem, NC 27127

| | |
|--------------|---------------------|
| Josh McMahan | DIVISION CONTACT #1 |
| Lou Porter | DIVISION CONTACT #2 |
| Connie James | DIVISION CONTACT #3 |
| Al Blanton | DIVISION CONTACT #4 |

3/19/2024
R:\Utilities\Engineering\UBO\Proj\R-2577A_ut-fsh_U001_psh_01d.dgn
deFault