








6/23/16

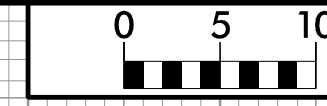

PROJ. REFERENCE NO.
R-2577A

SHEET NO.
X-275

150 140 130 120 110 100 90 80 70 60 50 40 30 20 10 0 10 20 30 40 50 60 70 80 90 100 110 120 130 140 150

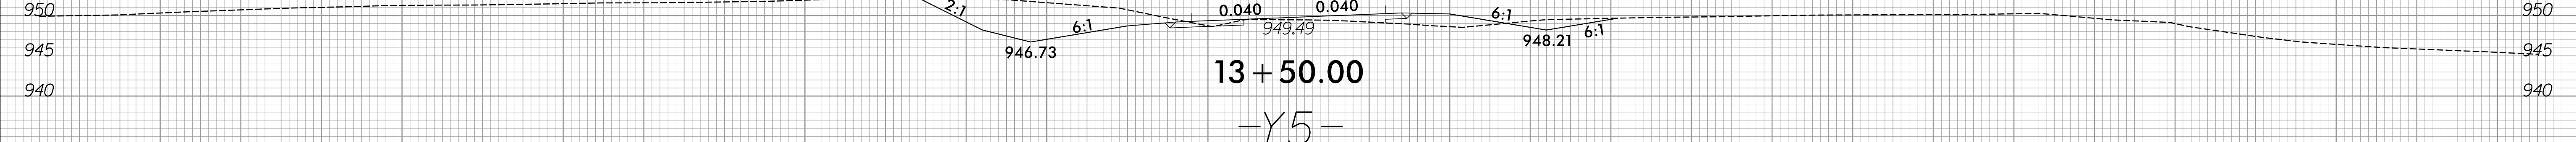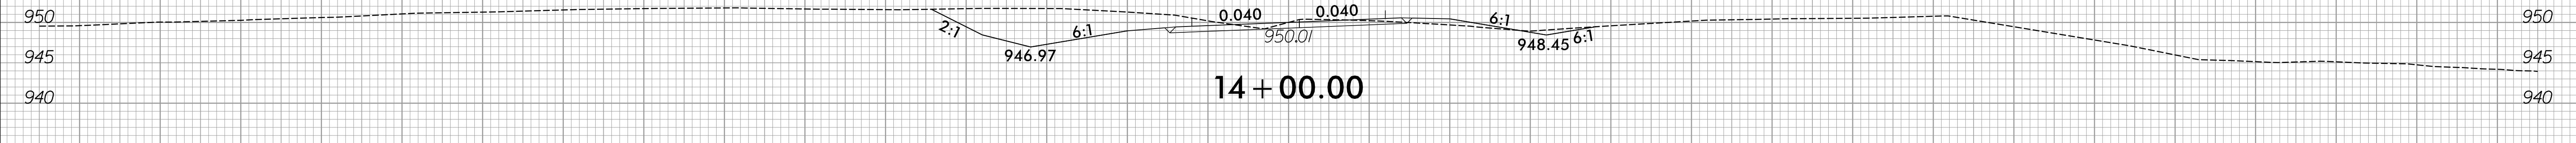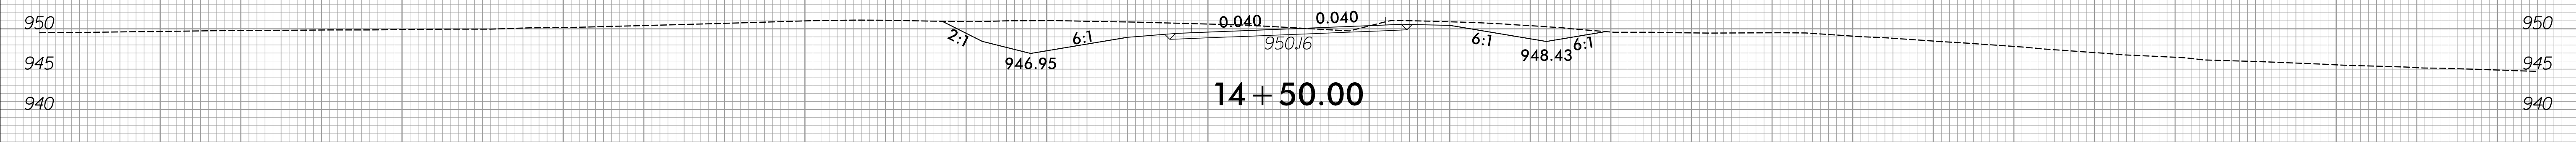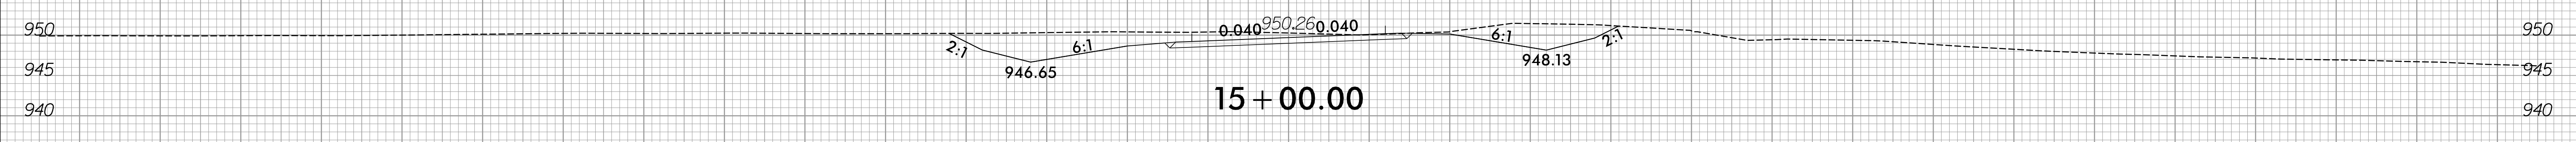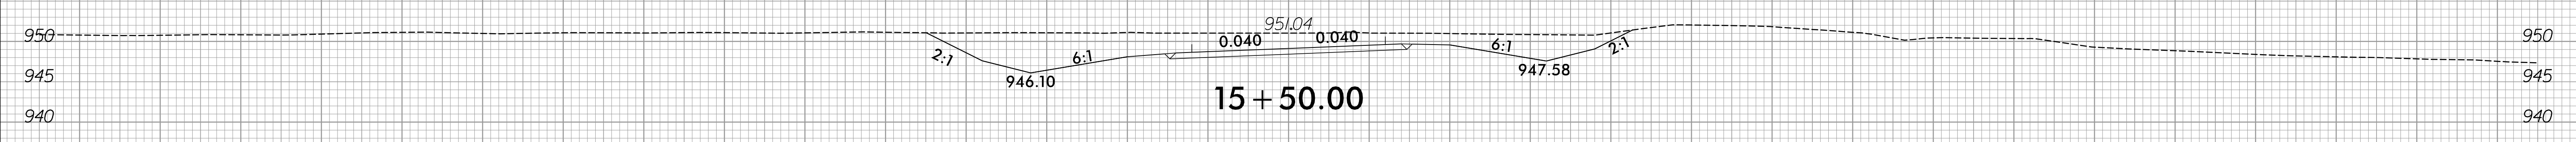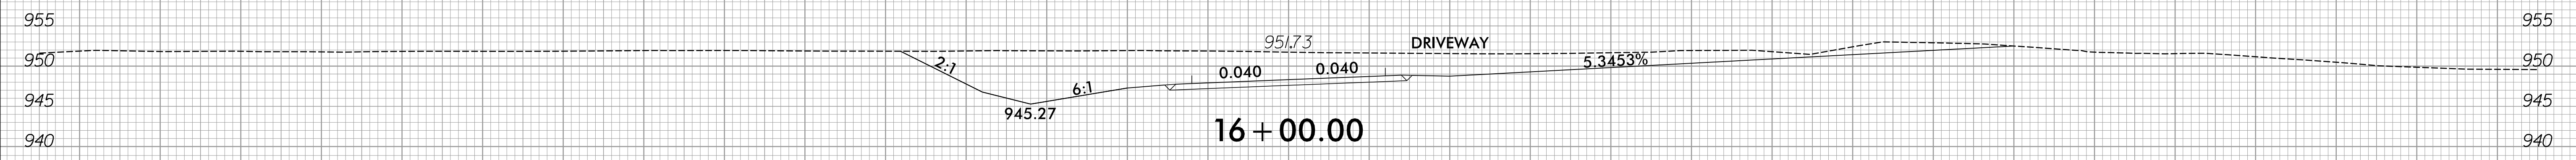

-Y5-

150 140 130 120 110 100 90 80 70 60 50 40 30 20 10 0 10 20 30 40 50 60 70 80 90 100 110 120 130 140 150

12/21/2023
R:\Roadway\XSC\R-2577A_Rdu_xp1_Y5.dgn
amc@pfs.com