



6/23/16

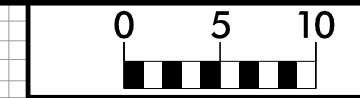


PROJ. REFERENCE NO.  
R-2577A

SHEET NO.  
X-322


150 140 130 120 110 100 90 80 70 60 50 40 30 20 10 0 10 20 30 40 50 60 70 80 90 100 110 120 130 140 150

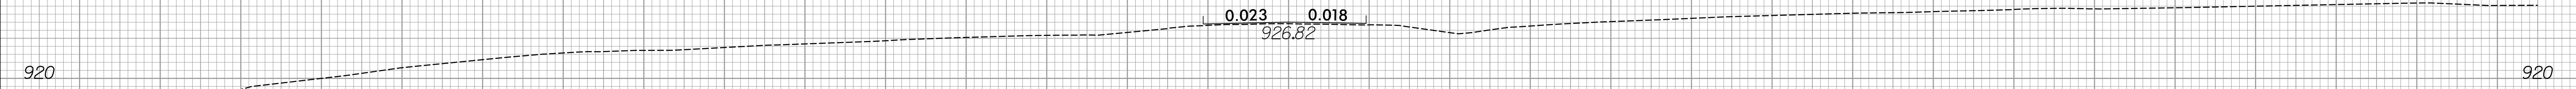

13 + 00.00

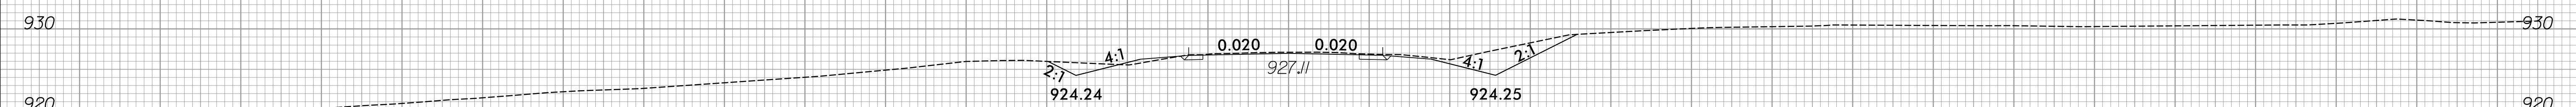

12 + 50.00

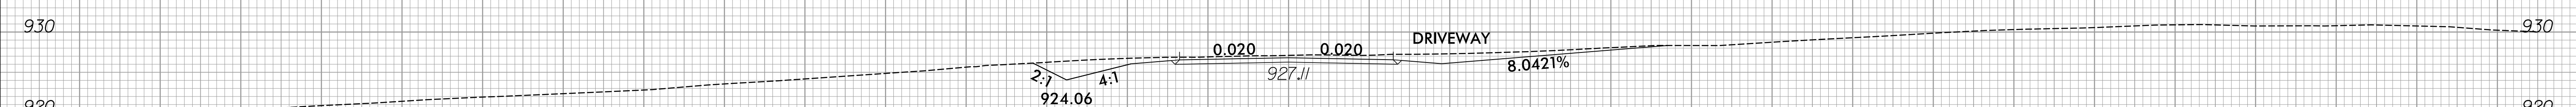

12 + 18.00

-Y25-

150 140 130 120 110 100 90 80 70 60 50 40 30 20 10 0 10 20 30 40 50 60 70 80 90 100 110 120 130 140 150

12/21/2023  
R:\Roadway\XSC\R-2577A\_Rdu\_xp1\_Y25.dgn  
amc@peter.com