




PLAN OF LEFT WINGWALL

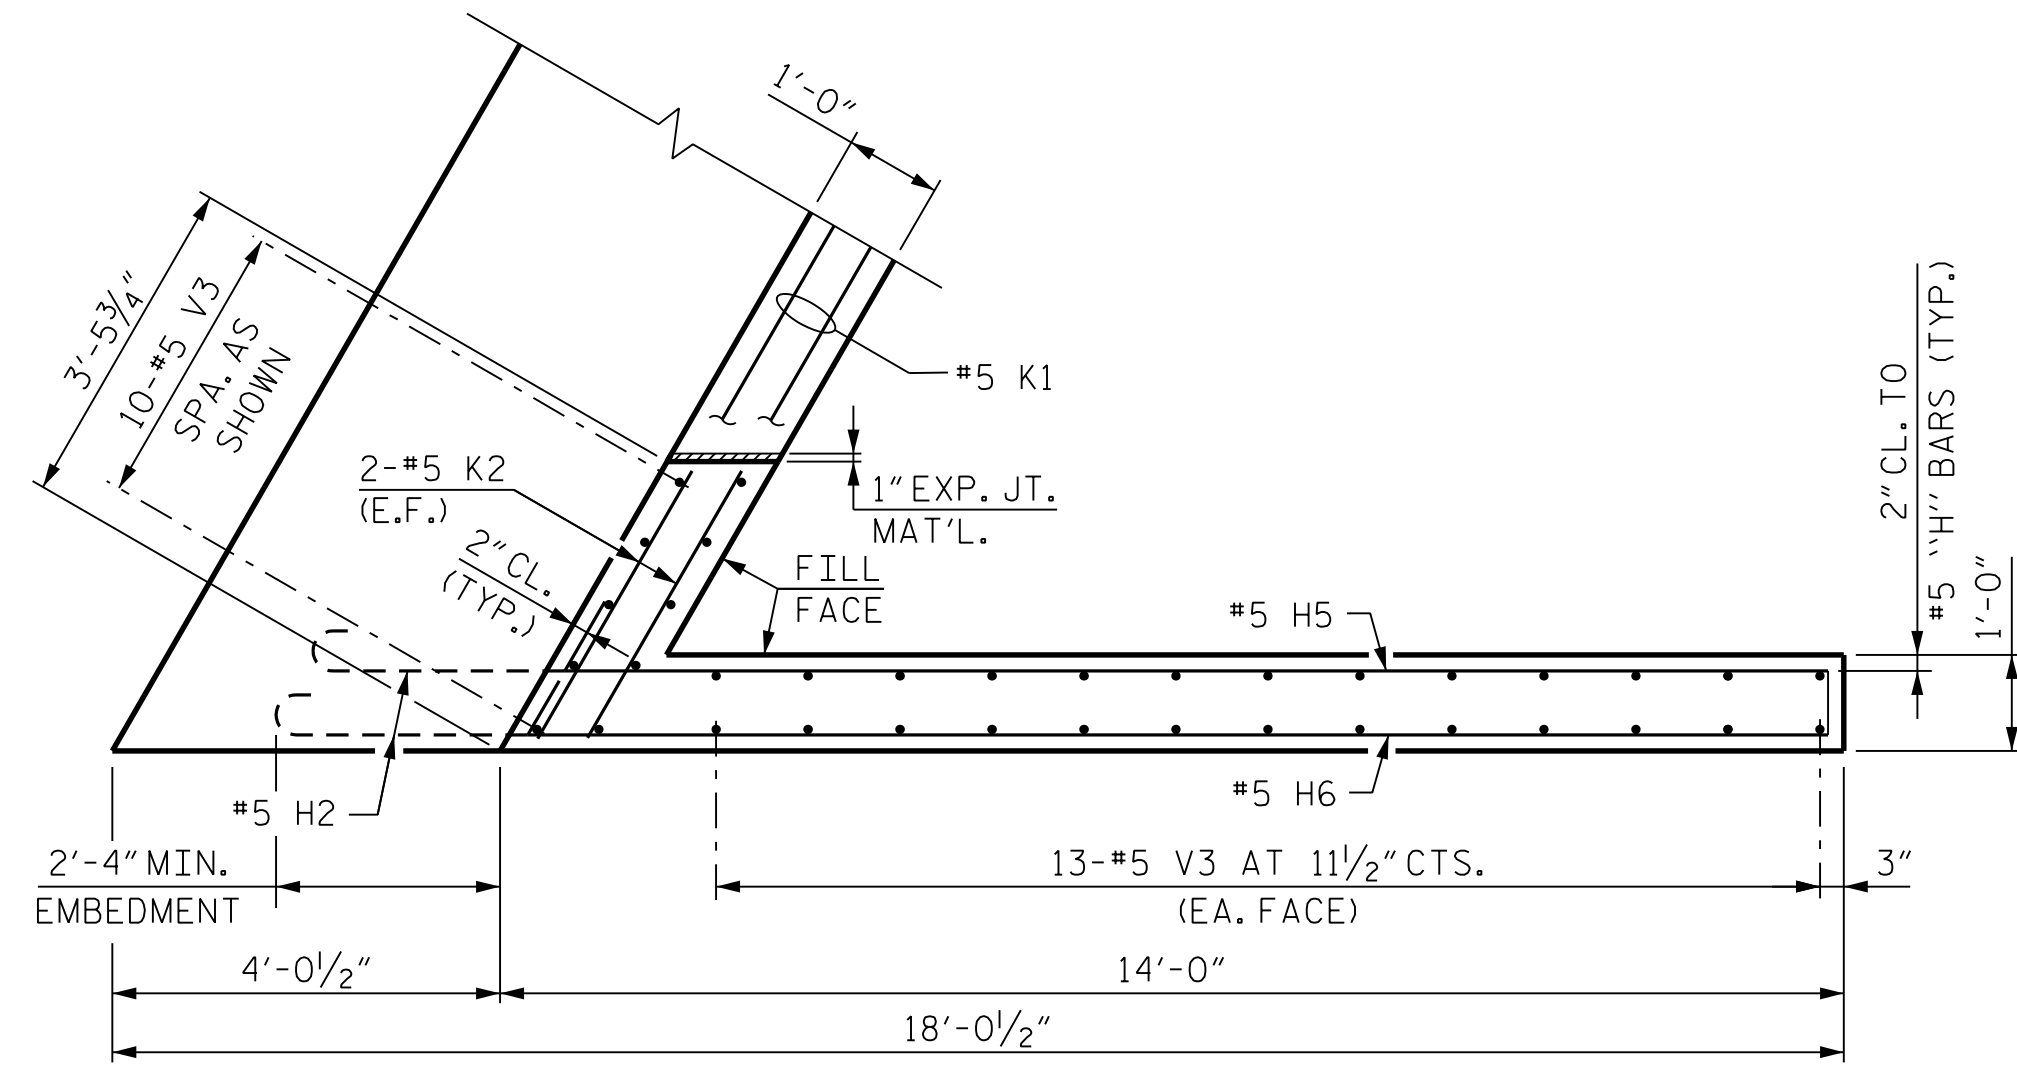

PLAN OF RIGHT WINGWALL

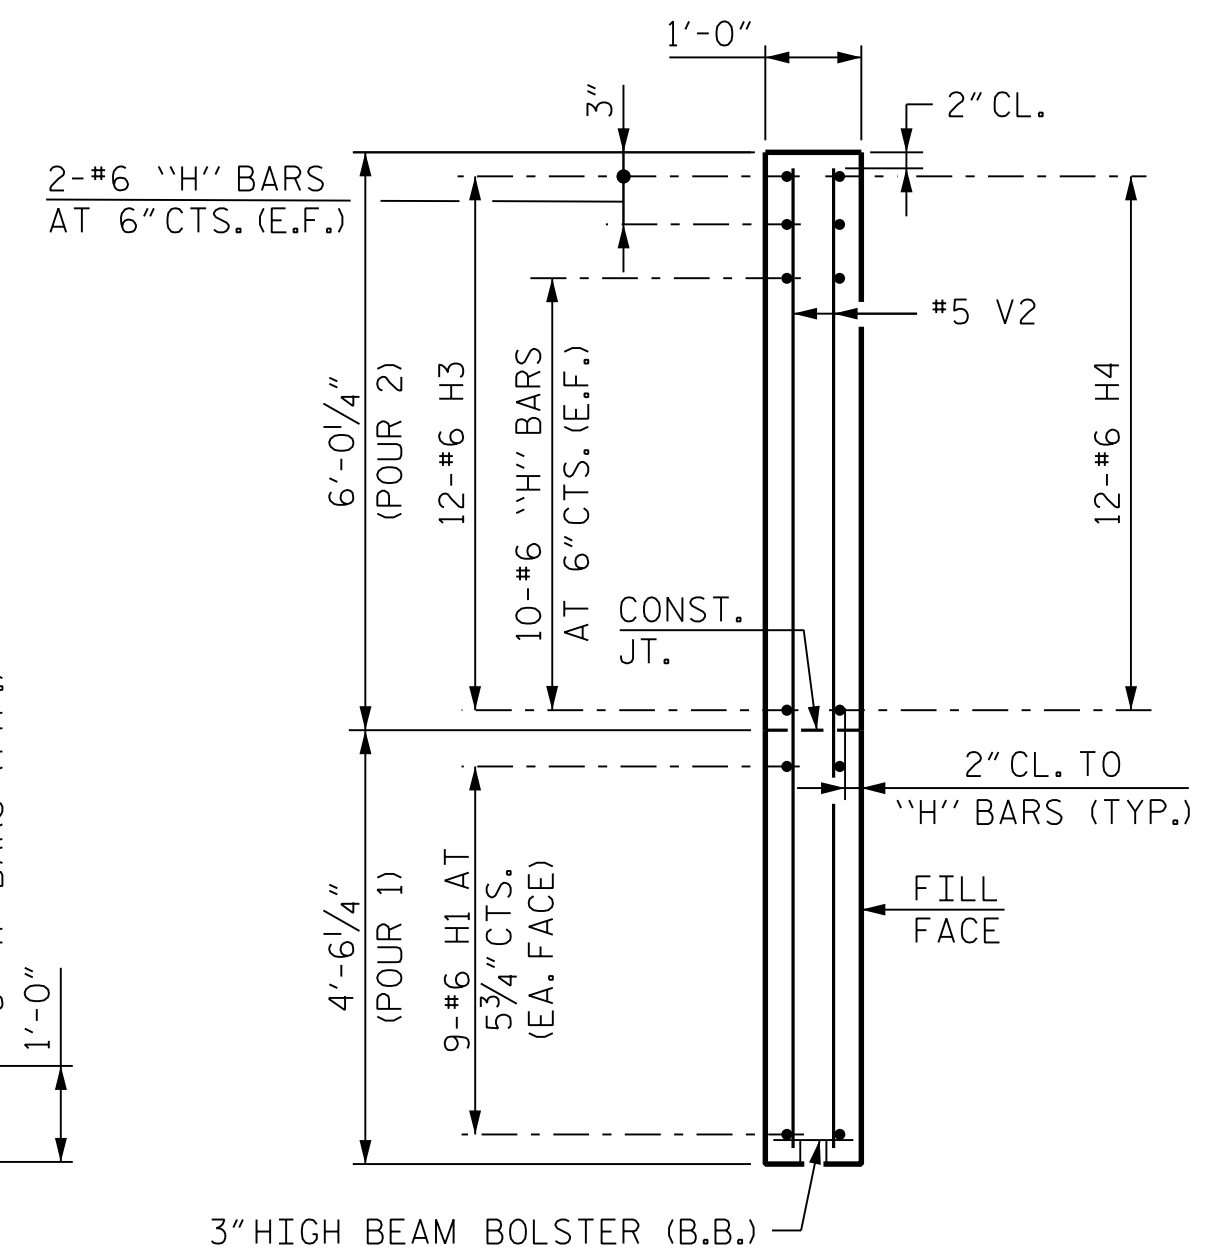


SECTION A-A

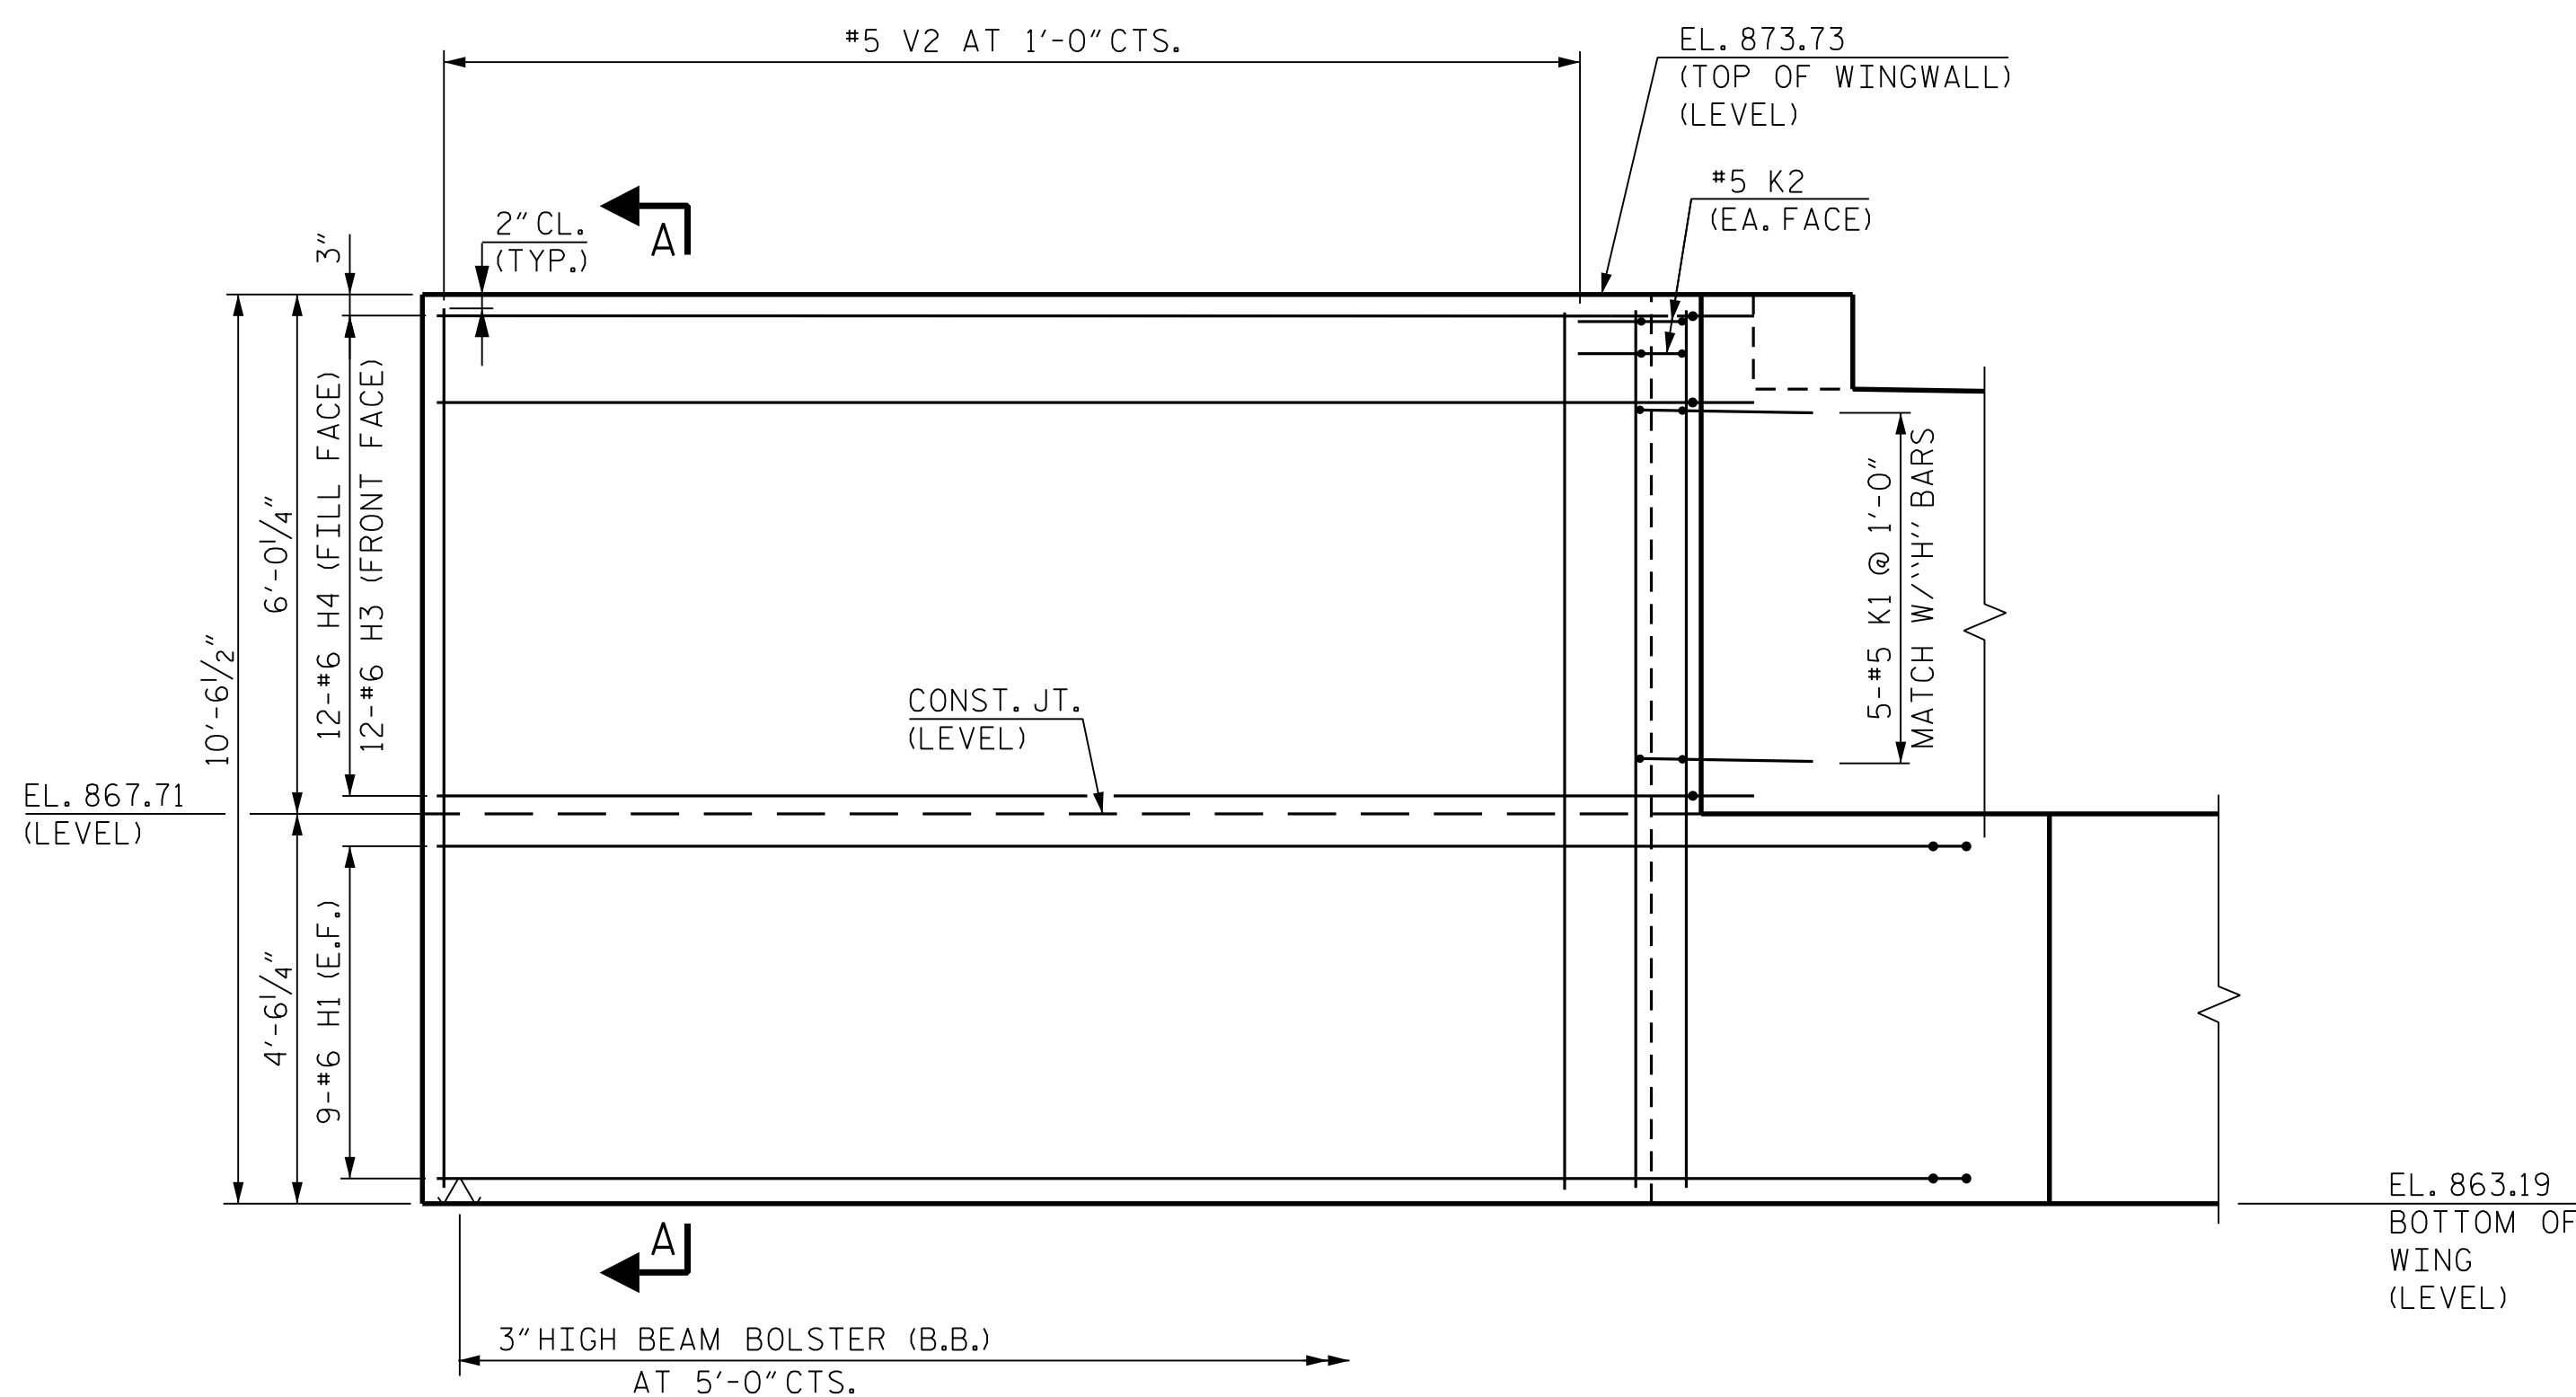


ELEVATION OF LEFT WINGWALL

LEFT WINGWALL DETAILS (W1)

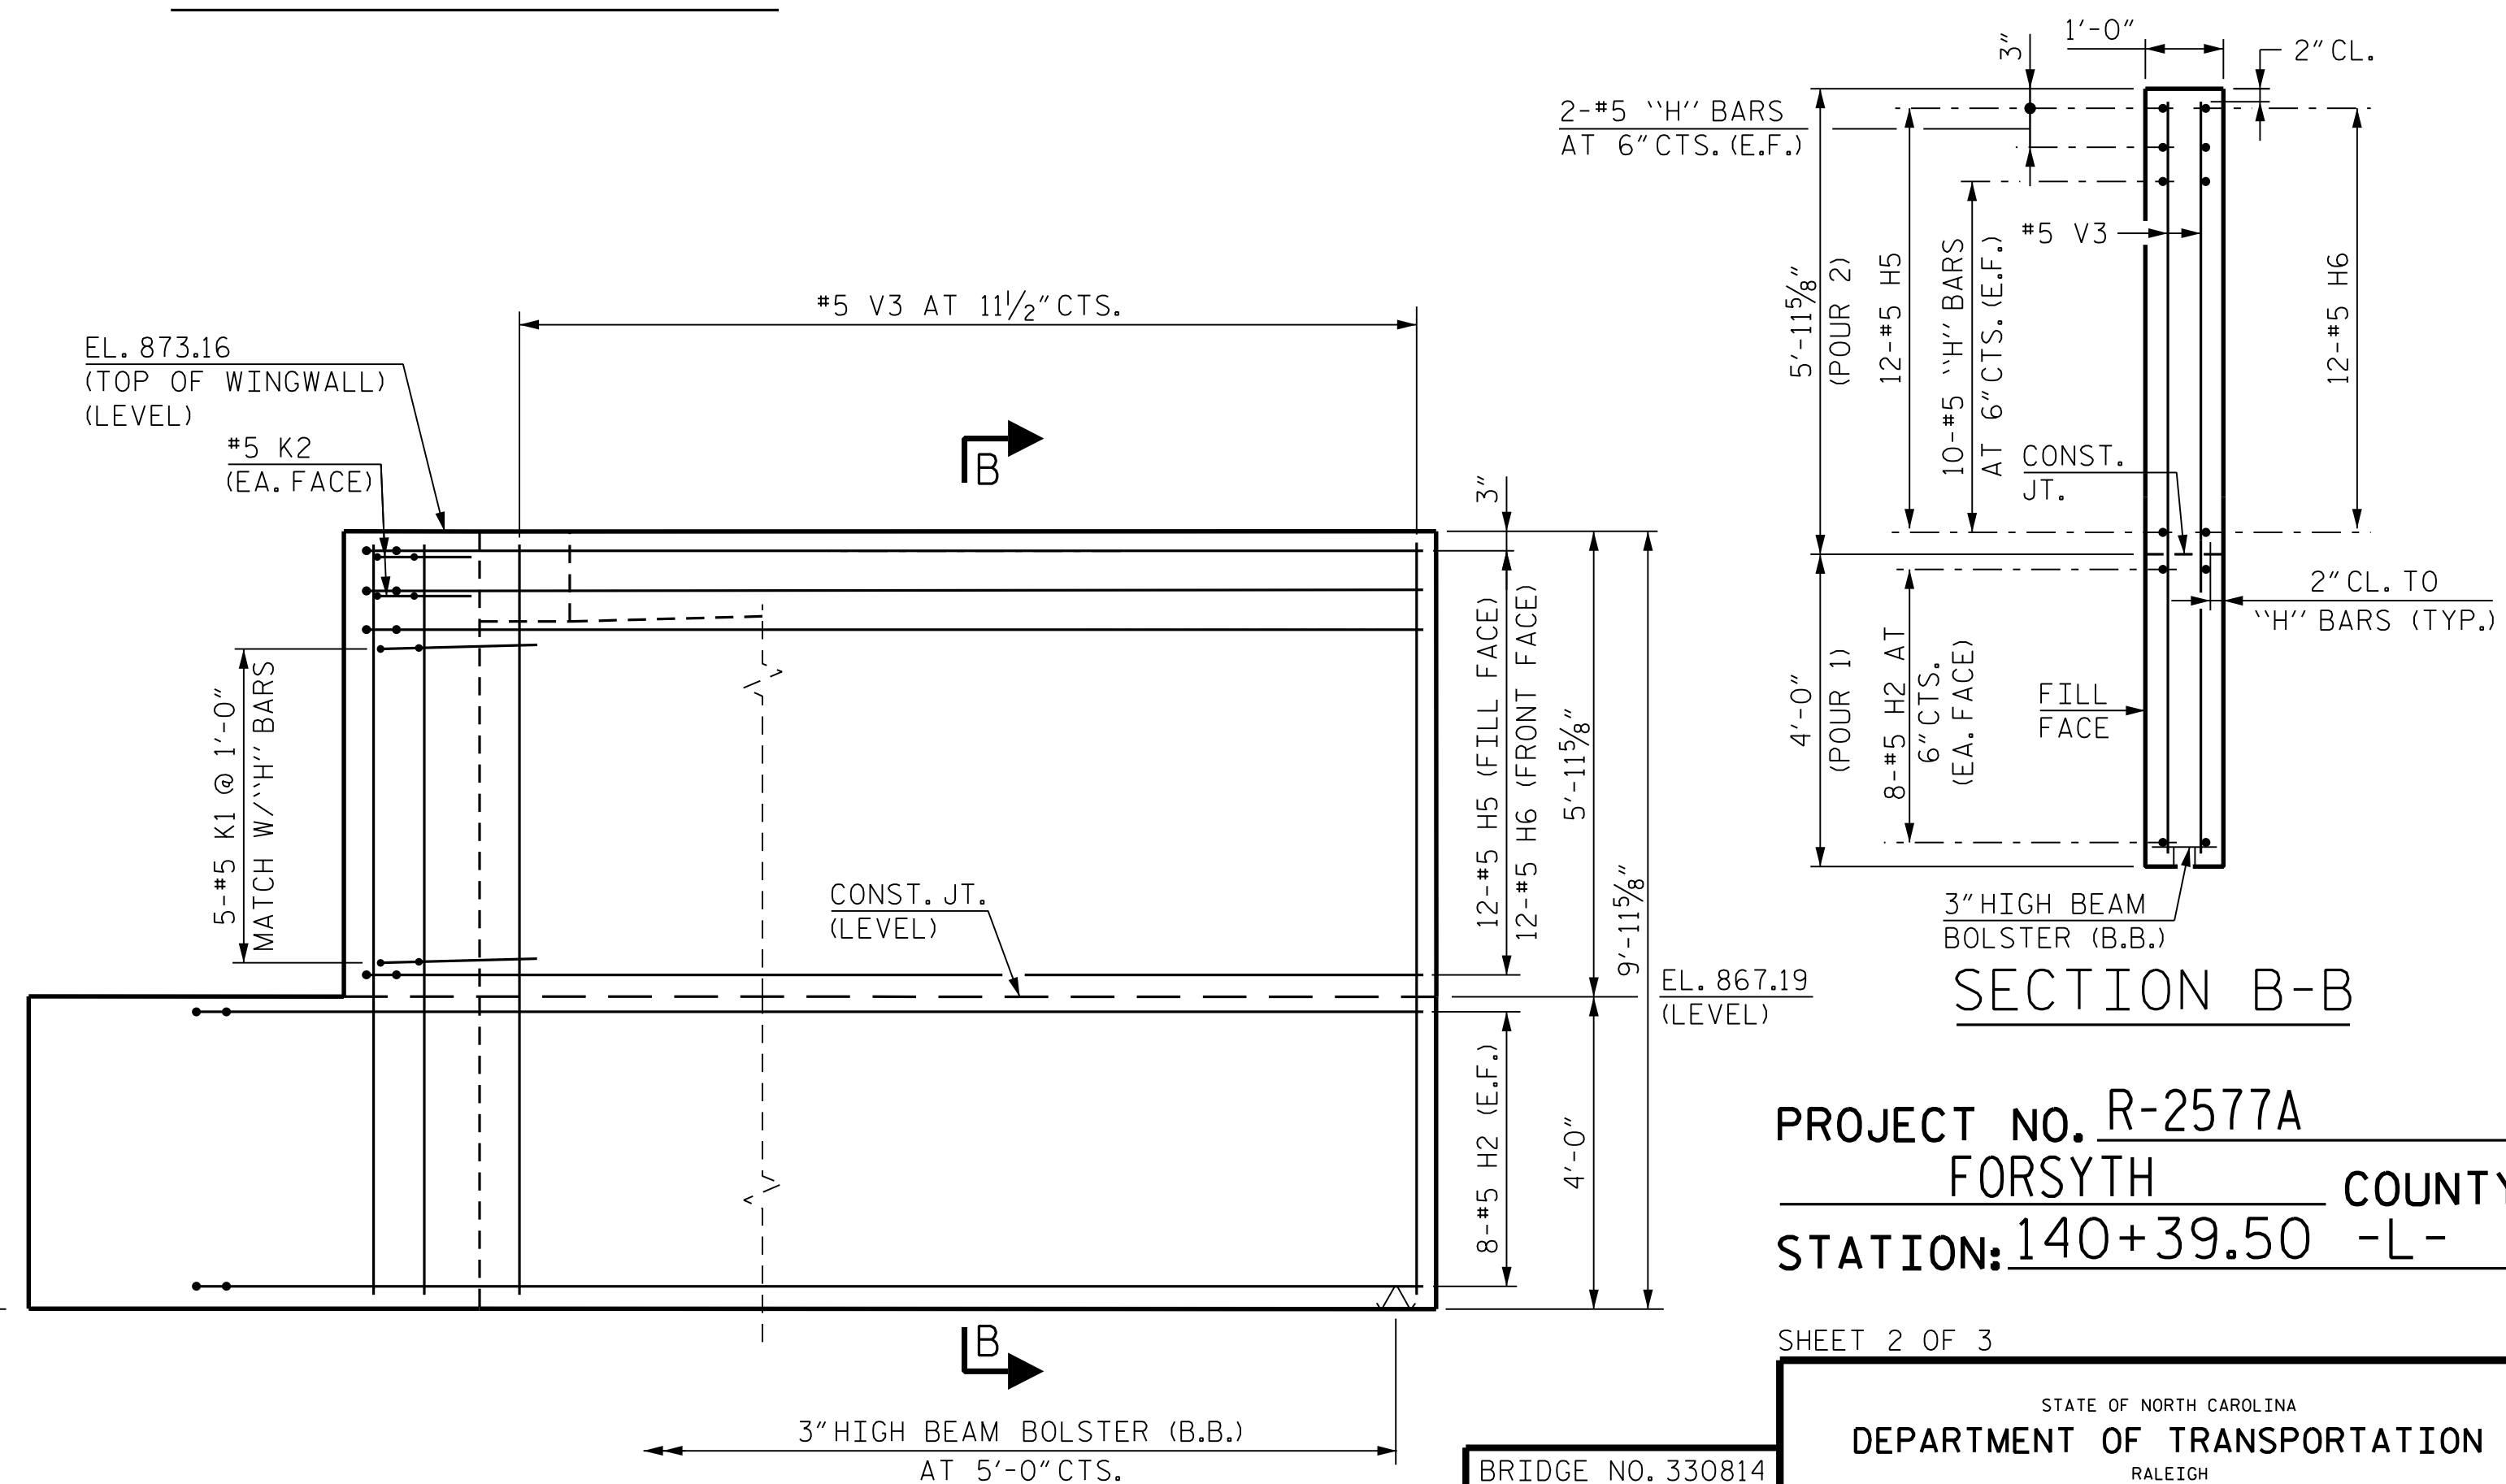

ELEVATION OF RIGHT WINGWALL

RIGHT WINGWALL DETAILS (W2)

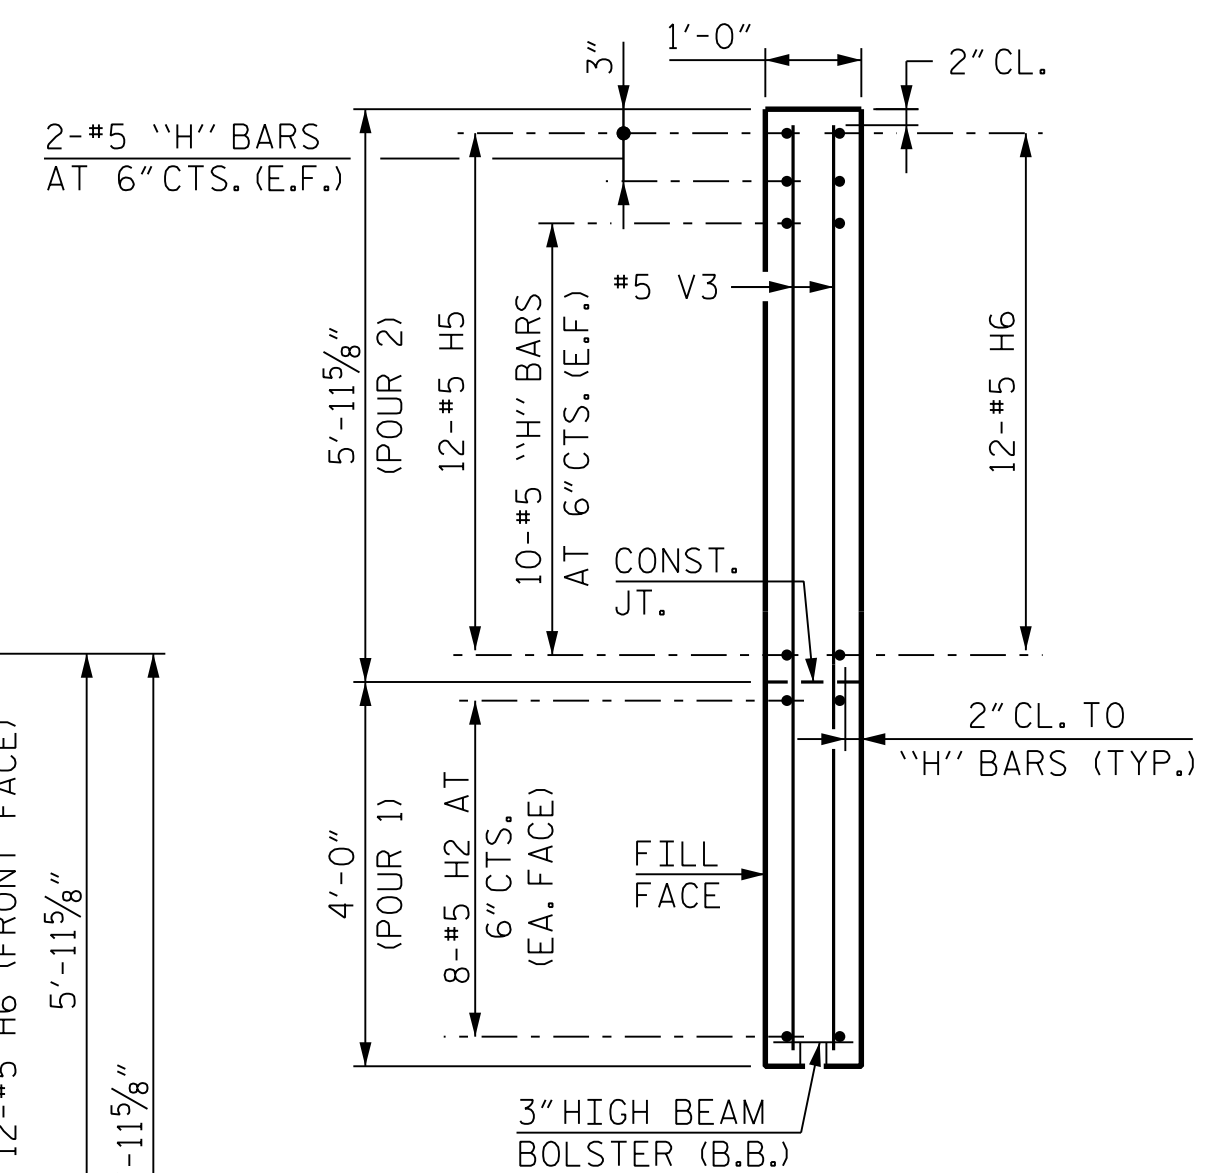


SECTION B-B

PROJECT NO. R-2577A
 FORSYTH COUNTY
 STATION: 140+39.50 -L-

SHEET 2 OF 3

BRIDGE NO. 330814

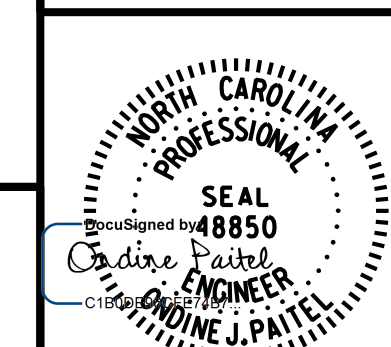

STATE OF NORTH CAROLINA
 DEPARTMENT OF TRANSPORTATION
 RALEIGH


SUBSTRUCTURE
 END BENT 2
 WINGWALL DETAILS

RIGHT LANE

REVISIONS

NO.	BY:	DATE:	NO.	BY:	DATE:
1			3		
2			4		

SHEET NO.
 SR-30
 TOTAL SHEETS
 34

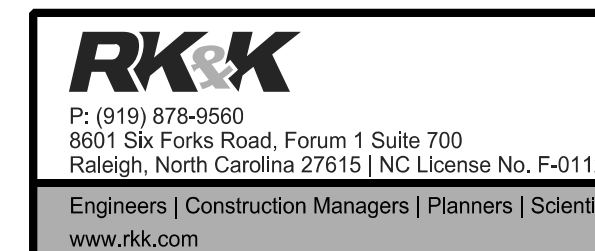

11/10/2023
 ENGINEERS | CONSTRUCTION MANAGERS | PLANNERS | SCIENTISTS
 RESPONSIVE PEOPLE | CREATIVE SOLUTIONS

DOCUMENT NOT CONSIDERED FINAL
 UNLESS ALL SIGNATURES COMPLETED

11/10/2023 R:\Structures\Bridges\RightBridge\GNV\FINAL\R2577A_SMU_E2B_330814.dgn

DRAWN BY : B. A. HAAG DATE : SEP 2023
 CHECKED BY : L. K. AUSTIN DATE : SEP 2023
 DESIGN ENGINEER OF RECORD : O. J. PAITEL DATE : SEP 2023