

# PAVEMENT SCHEDULE


PROJECT REFERENCE NO.

SHEET NO.

2024CPT.05.15.20911.1 etc.

4

C1	1 1/4" ASPHALT CONCRETE SURFACE COURSE, TYPE S9.5B AT AN AVERAGE RATE OF 137.5 LBS. PER SQ. YD.
C2	1 1/2" ASPHALT CONCRETE SURFACE COURSE, TYPE S9.5B AT AN AVERAGE RATE OF 165 LBS. PER SQ. YD.
S	SHOULDER RECONSTRUCTION, ASB REQUIRED
U	EXISTING PAVEMENT

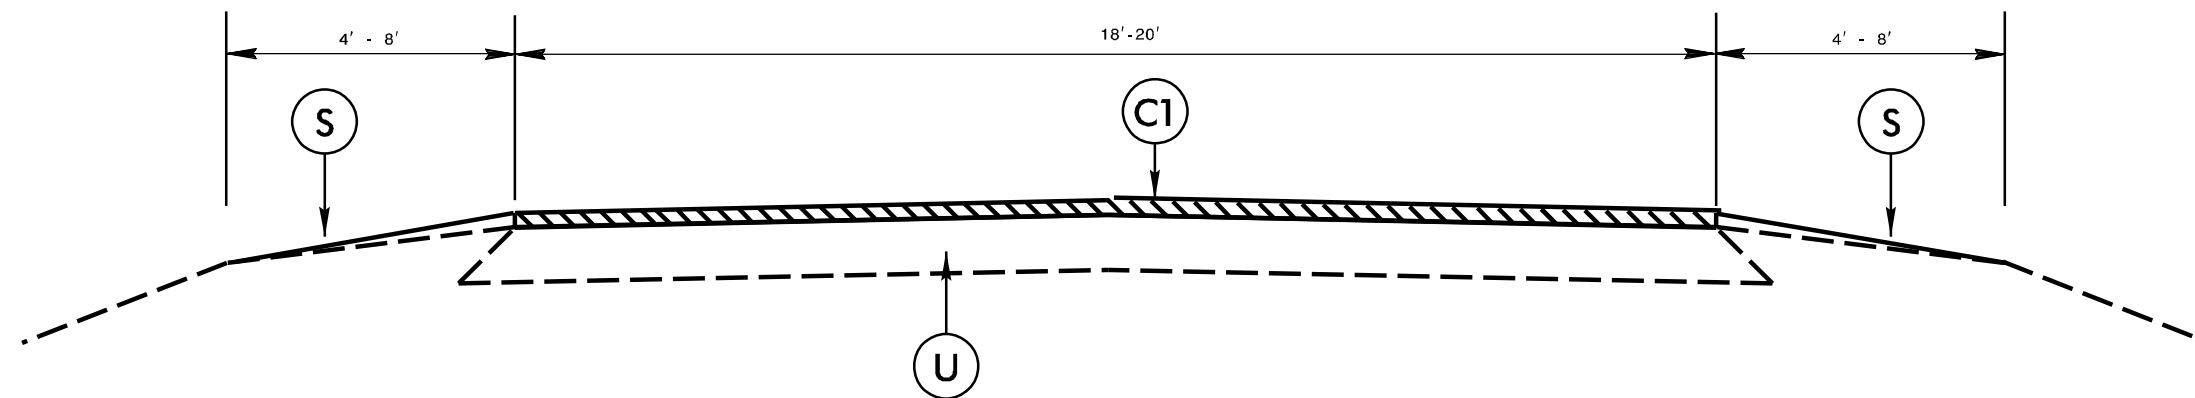

Typical 1