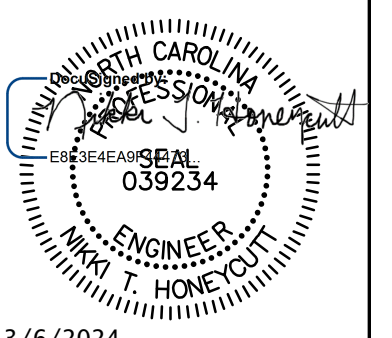

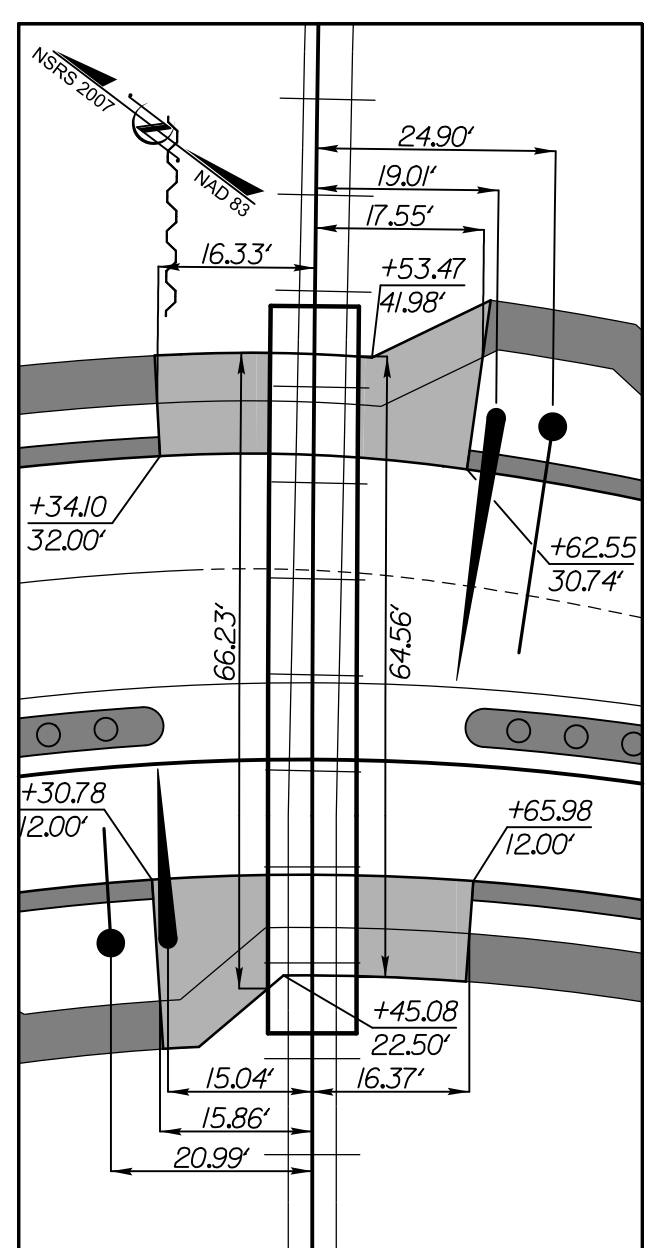
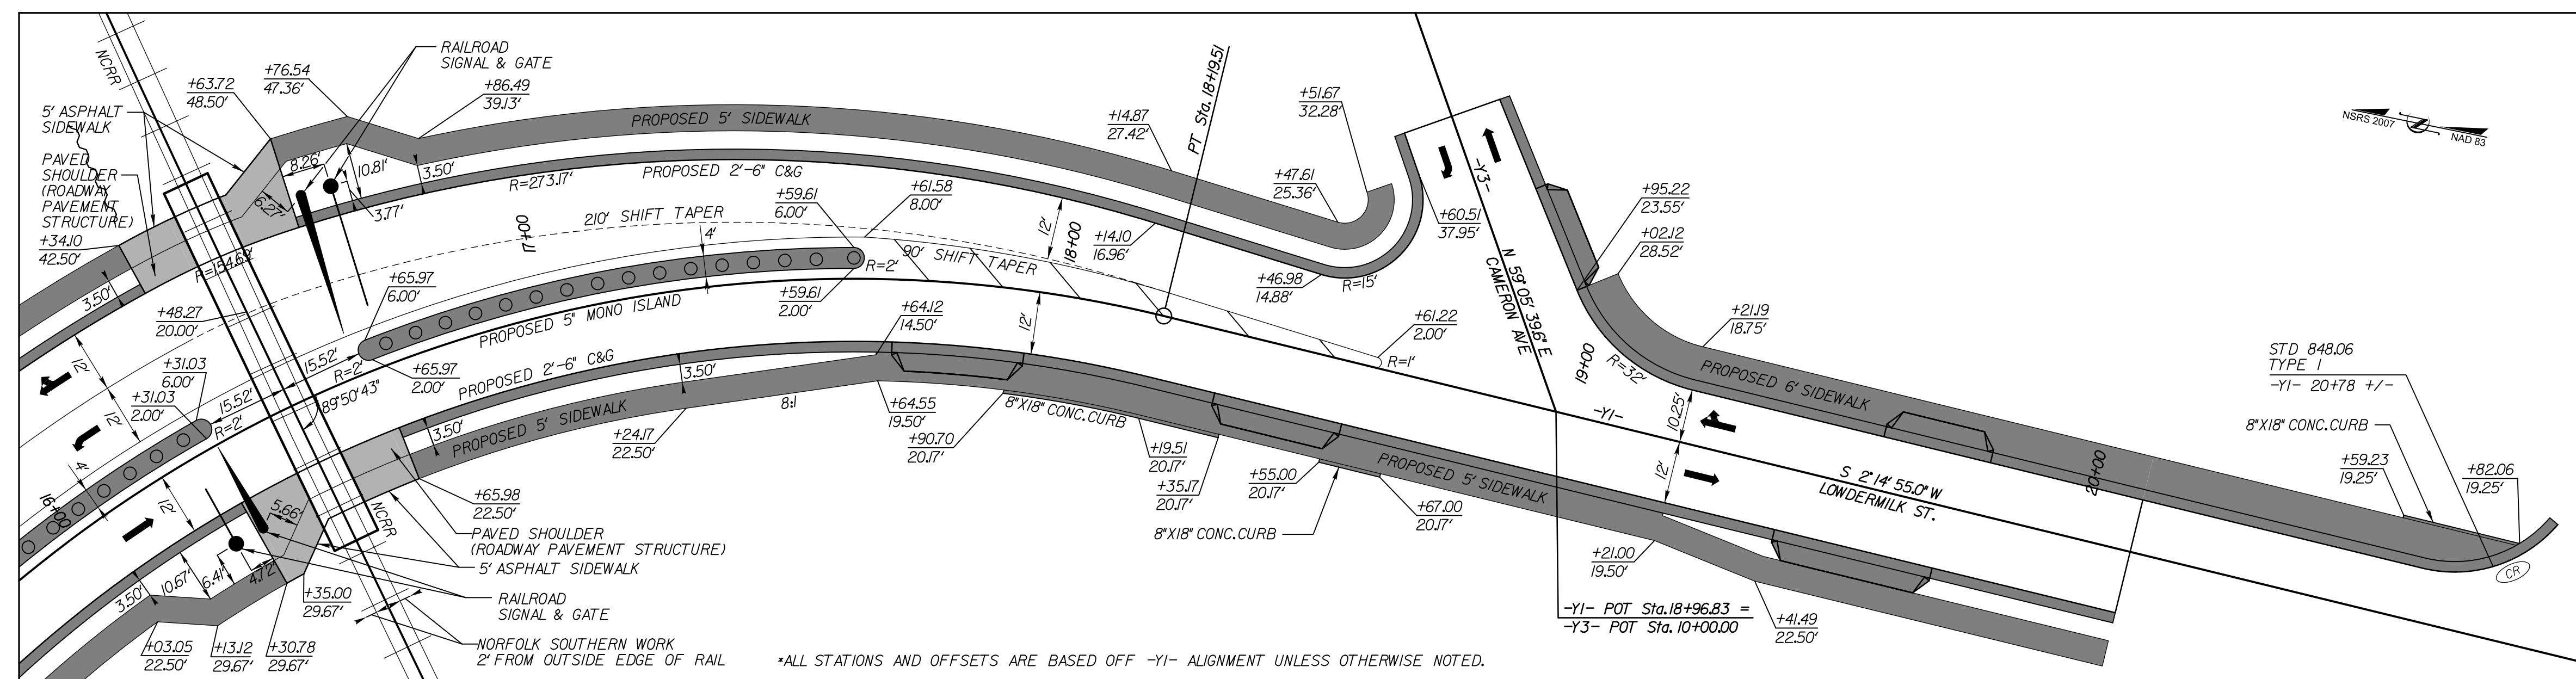
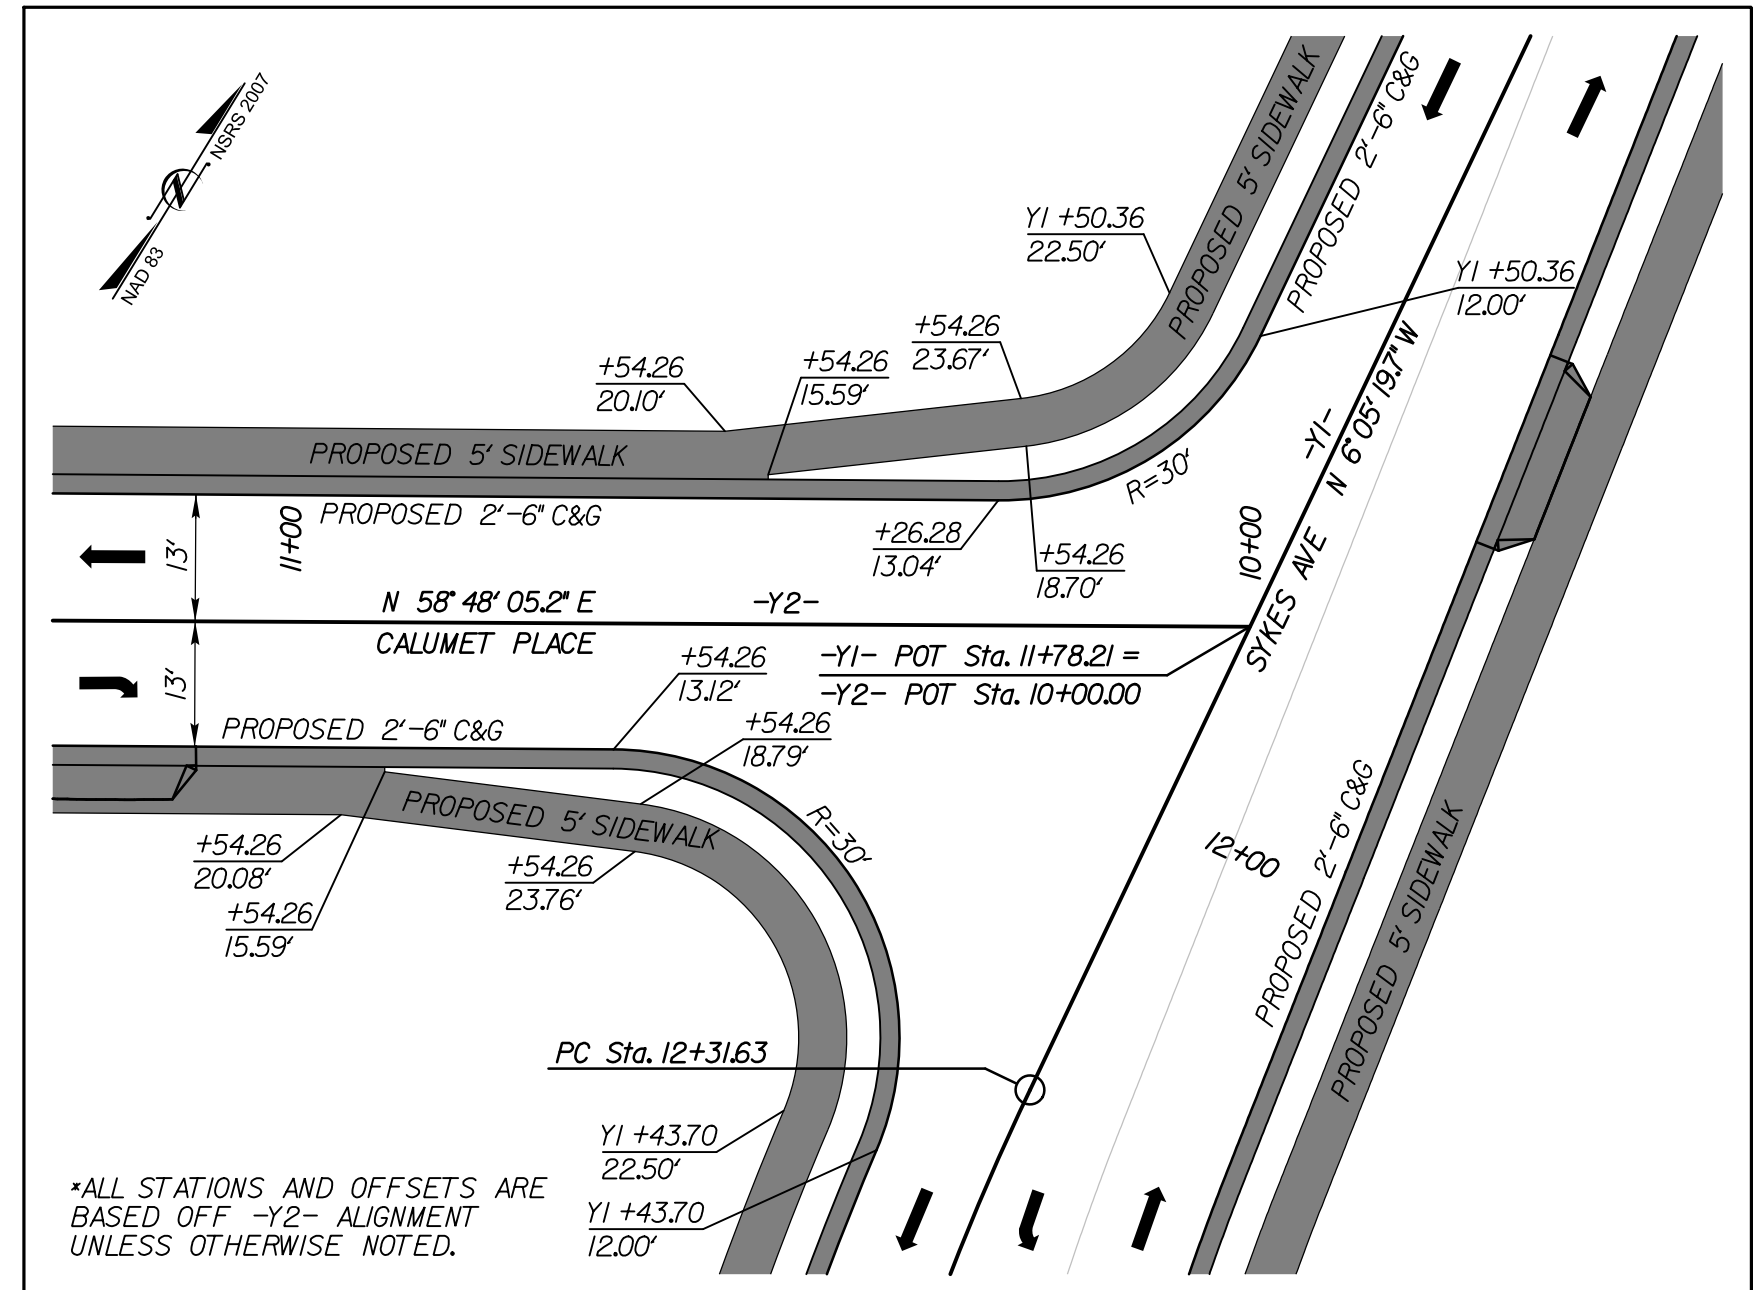
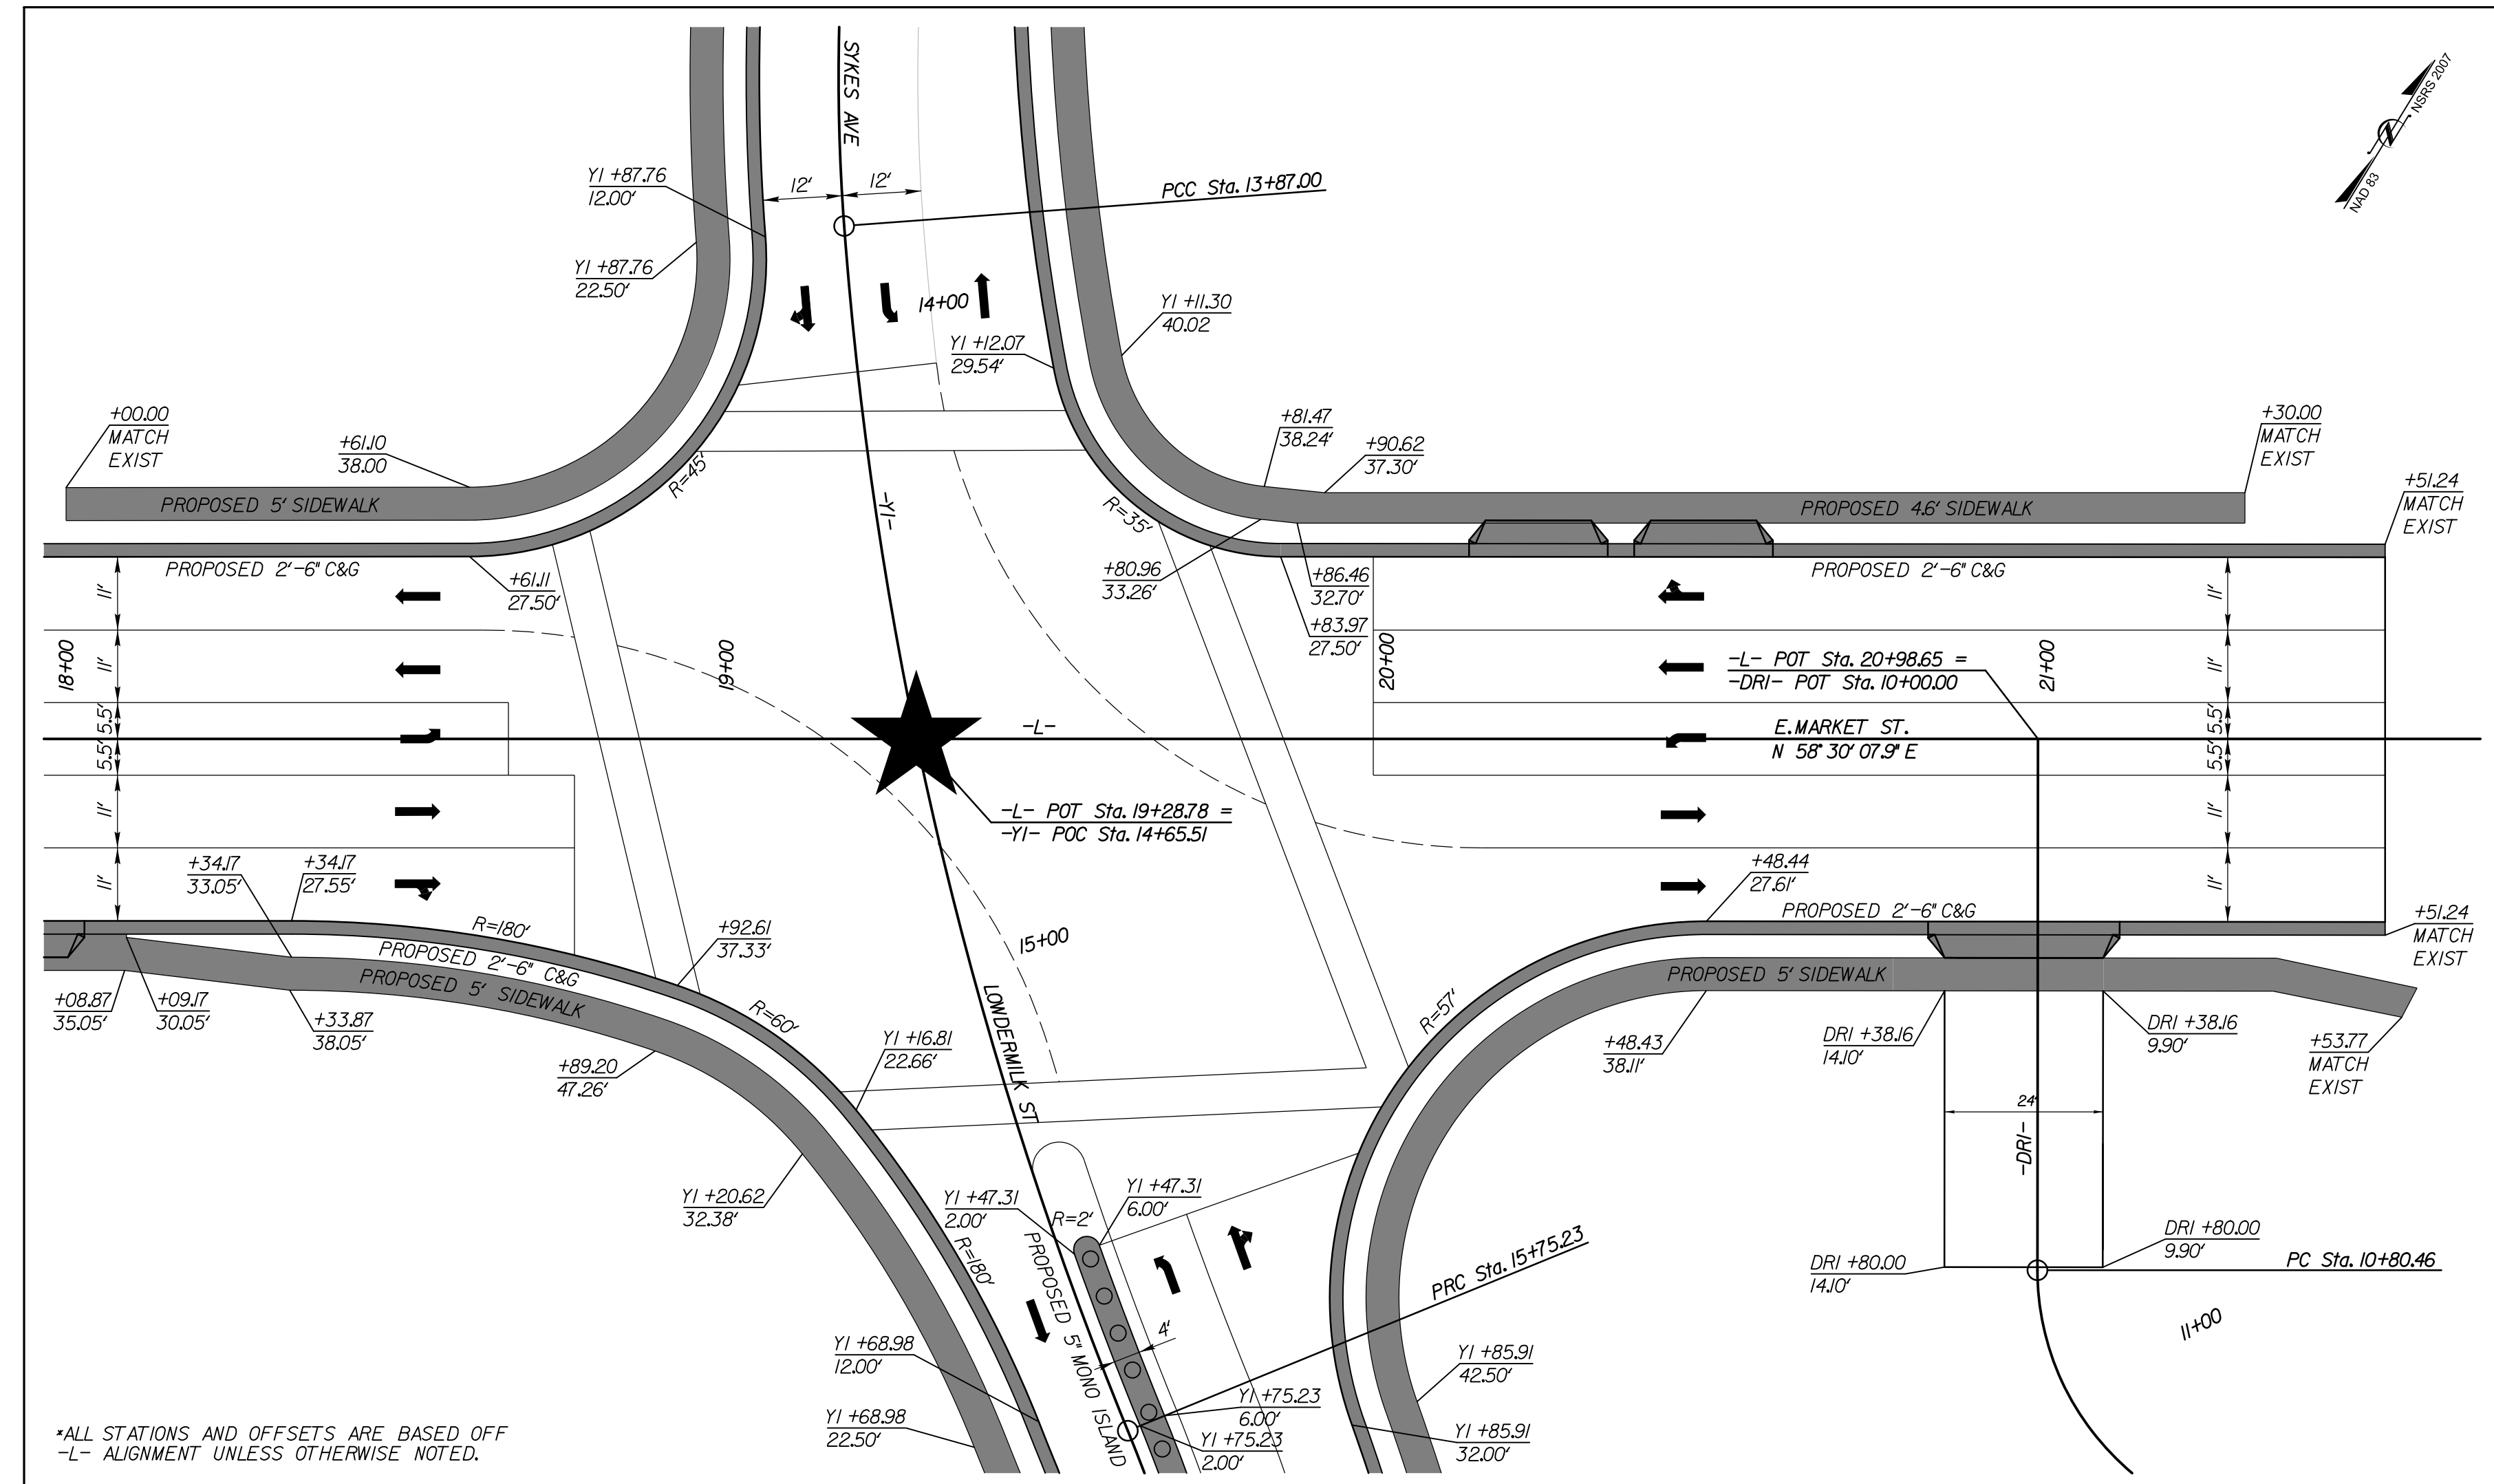
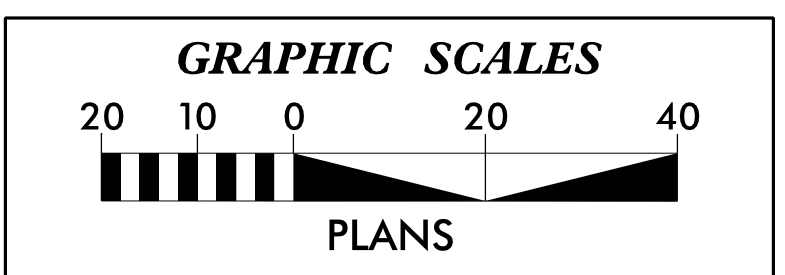


PROJECT REFERENCE NO. Y-4807B	SHEET NO. 2B-1
RW SHEET NO.	
ROADWAY DESIGN ENGINEER	
	
3/6/2024	
DOCUMENT NOT CONSIDERED FINAL UNLESS ALL SIGNATURES COMPLETED	
	
STV Engineers, Inc. 900 West Trade St., Suite 715 Charlotte, NC 28202 NC License Number F-0991	

INTERSECTION DETAILS

SEE SHEET 4 FOR PLAN VIEW



*ALL STATIONS AND OFFSETS ARE BASED OFF -L- ALIGNMENT UNLESS OTHERWISE NOTED.

*ALL STATIONS AND OFFSETS ARE BASED OFF -Y2- ALIGNMENT UNLESS OTHERWISE NOTED.

*ALL STATIONS AND OFFSETS ARE BASED OFF -Y1- ALIGNMENT UNLESS OTHERWISE NOTED.

3/5/2024
R:\Roadway\Proj\SH\Y4807B_rdy_psh02B-1.dgn
mcdelaziz