
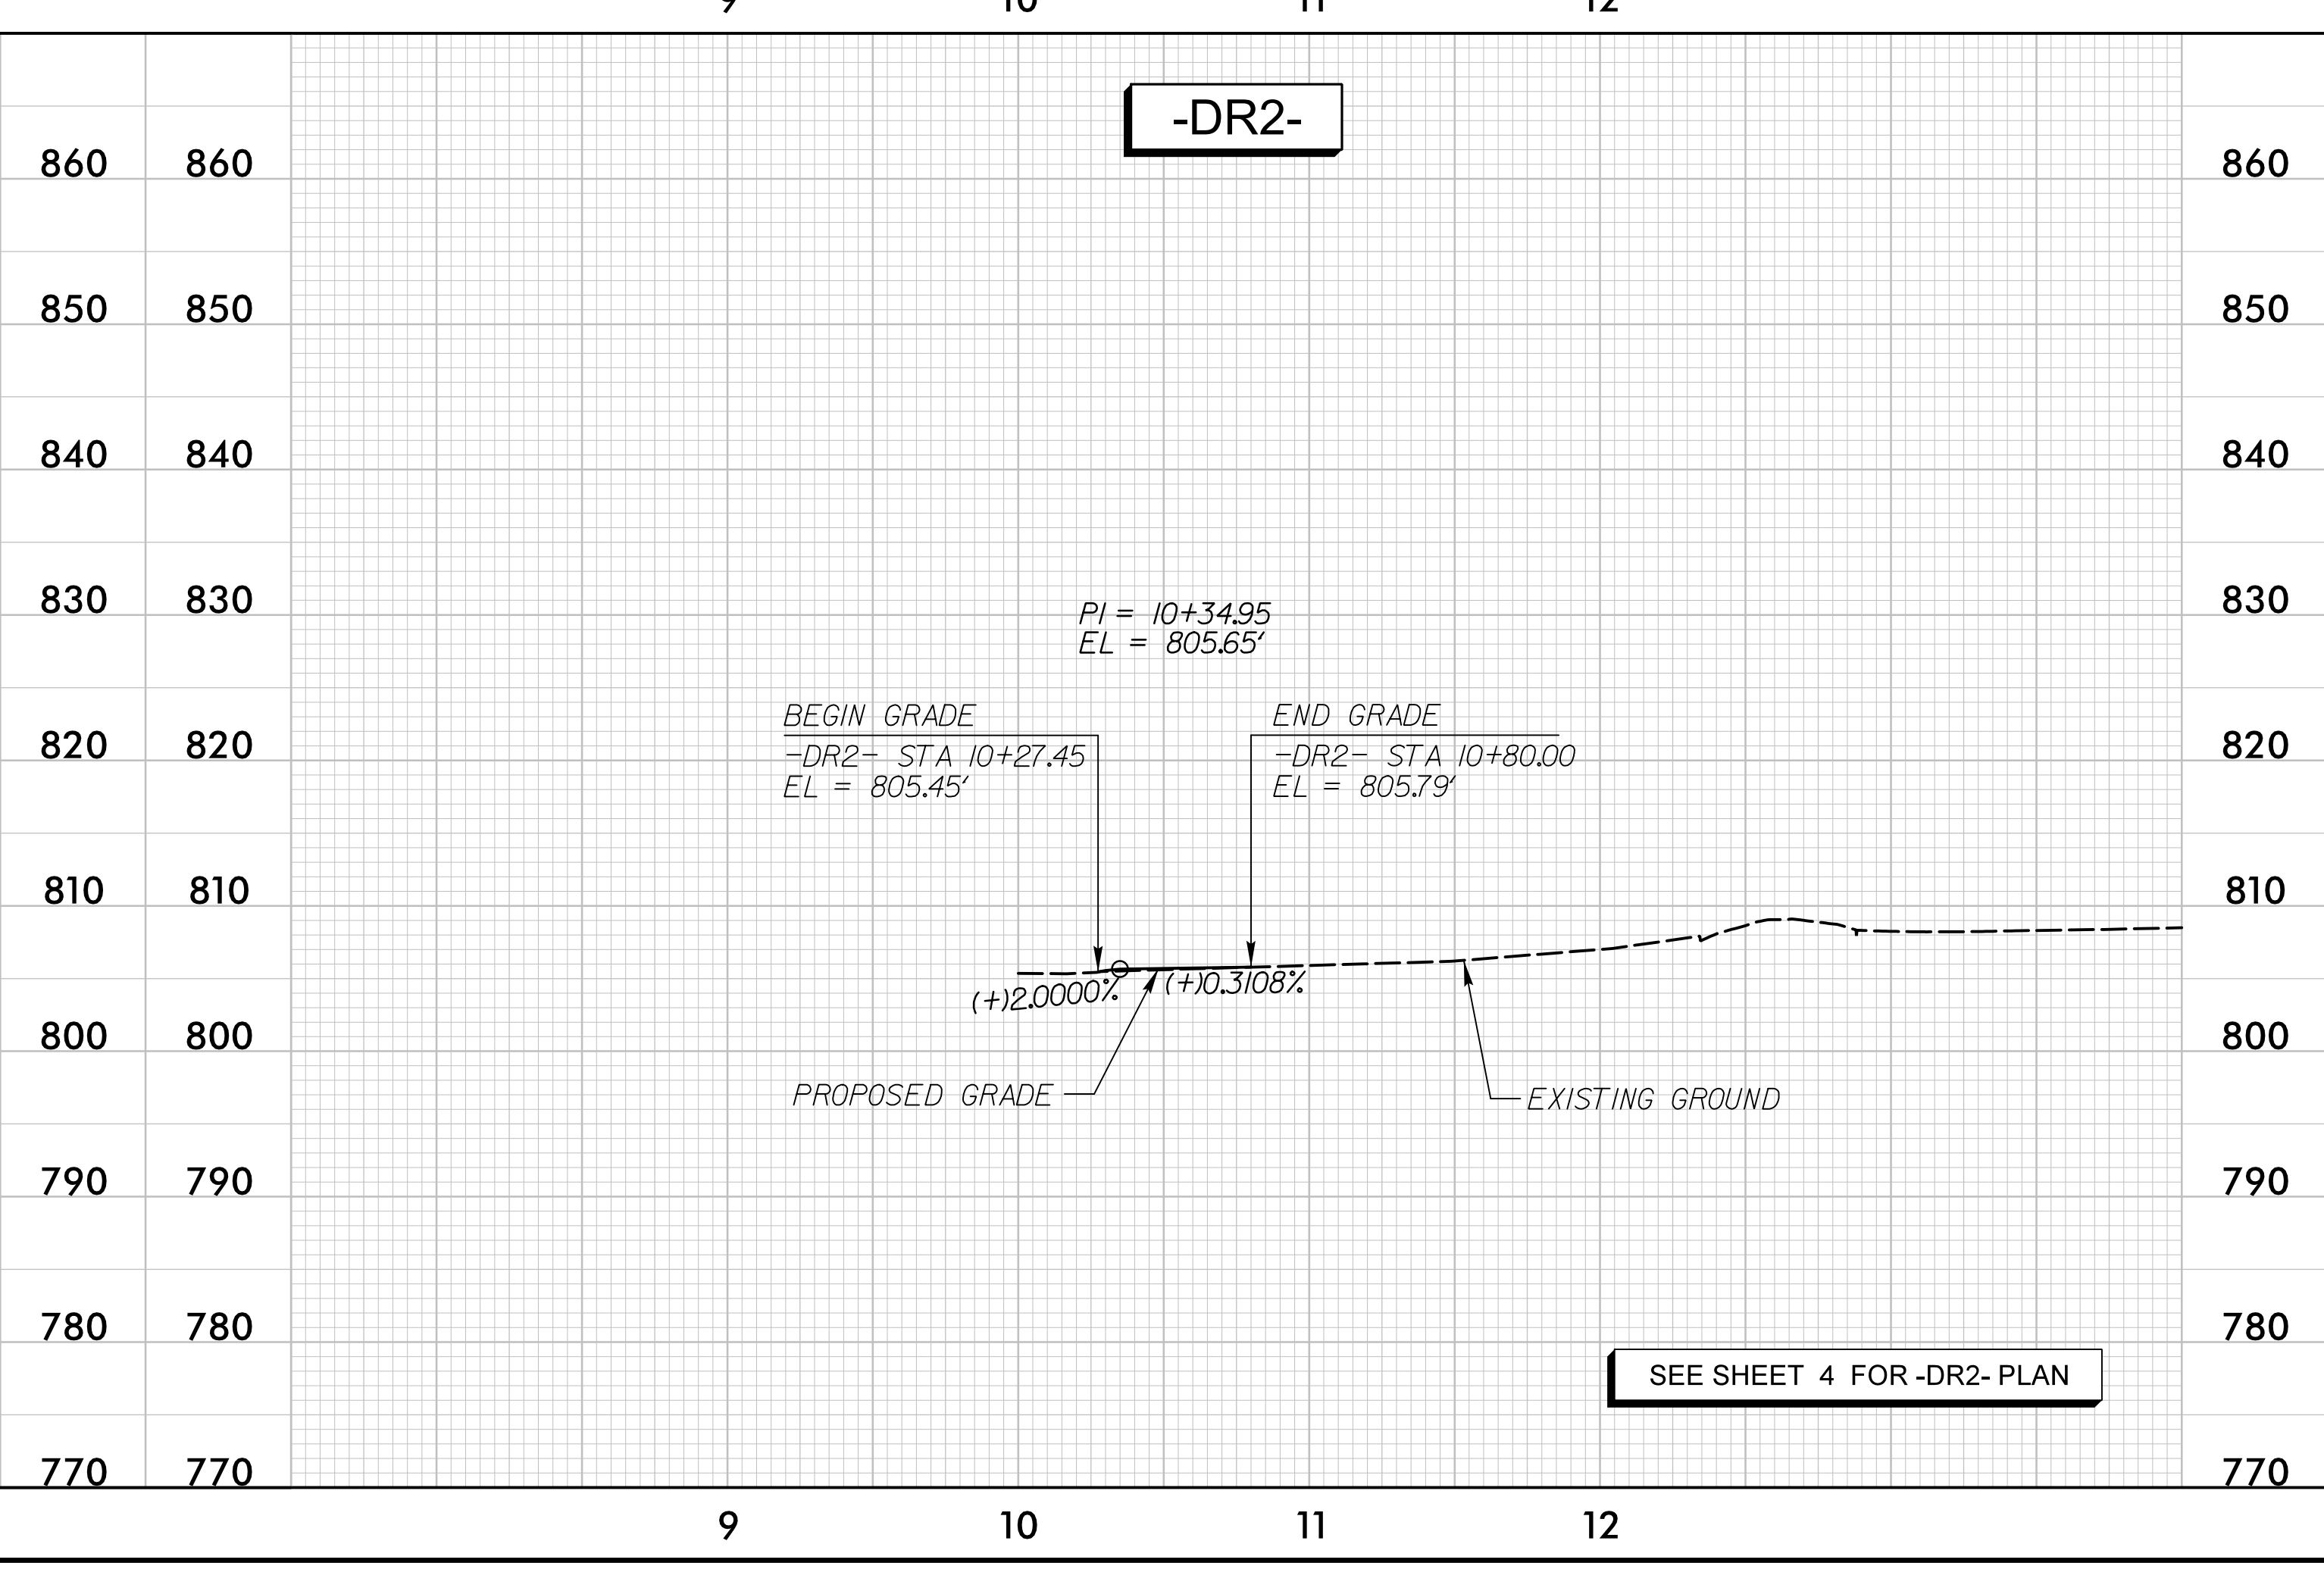
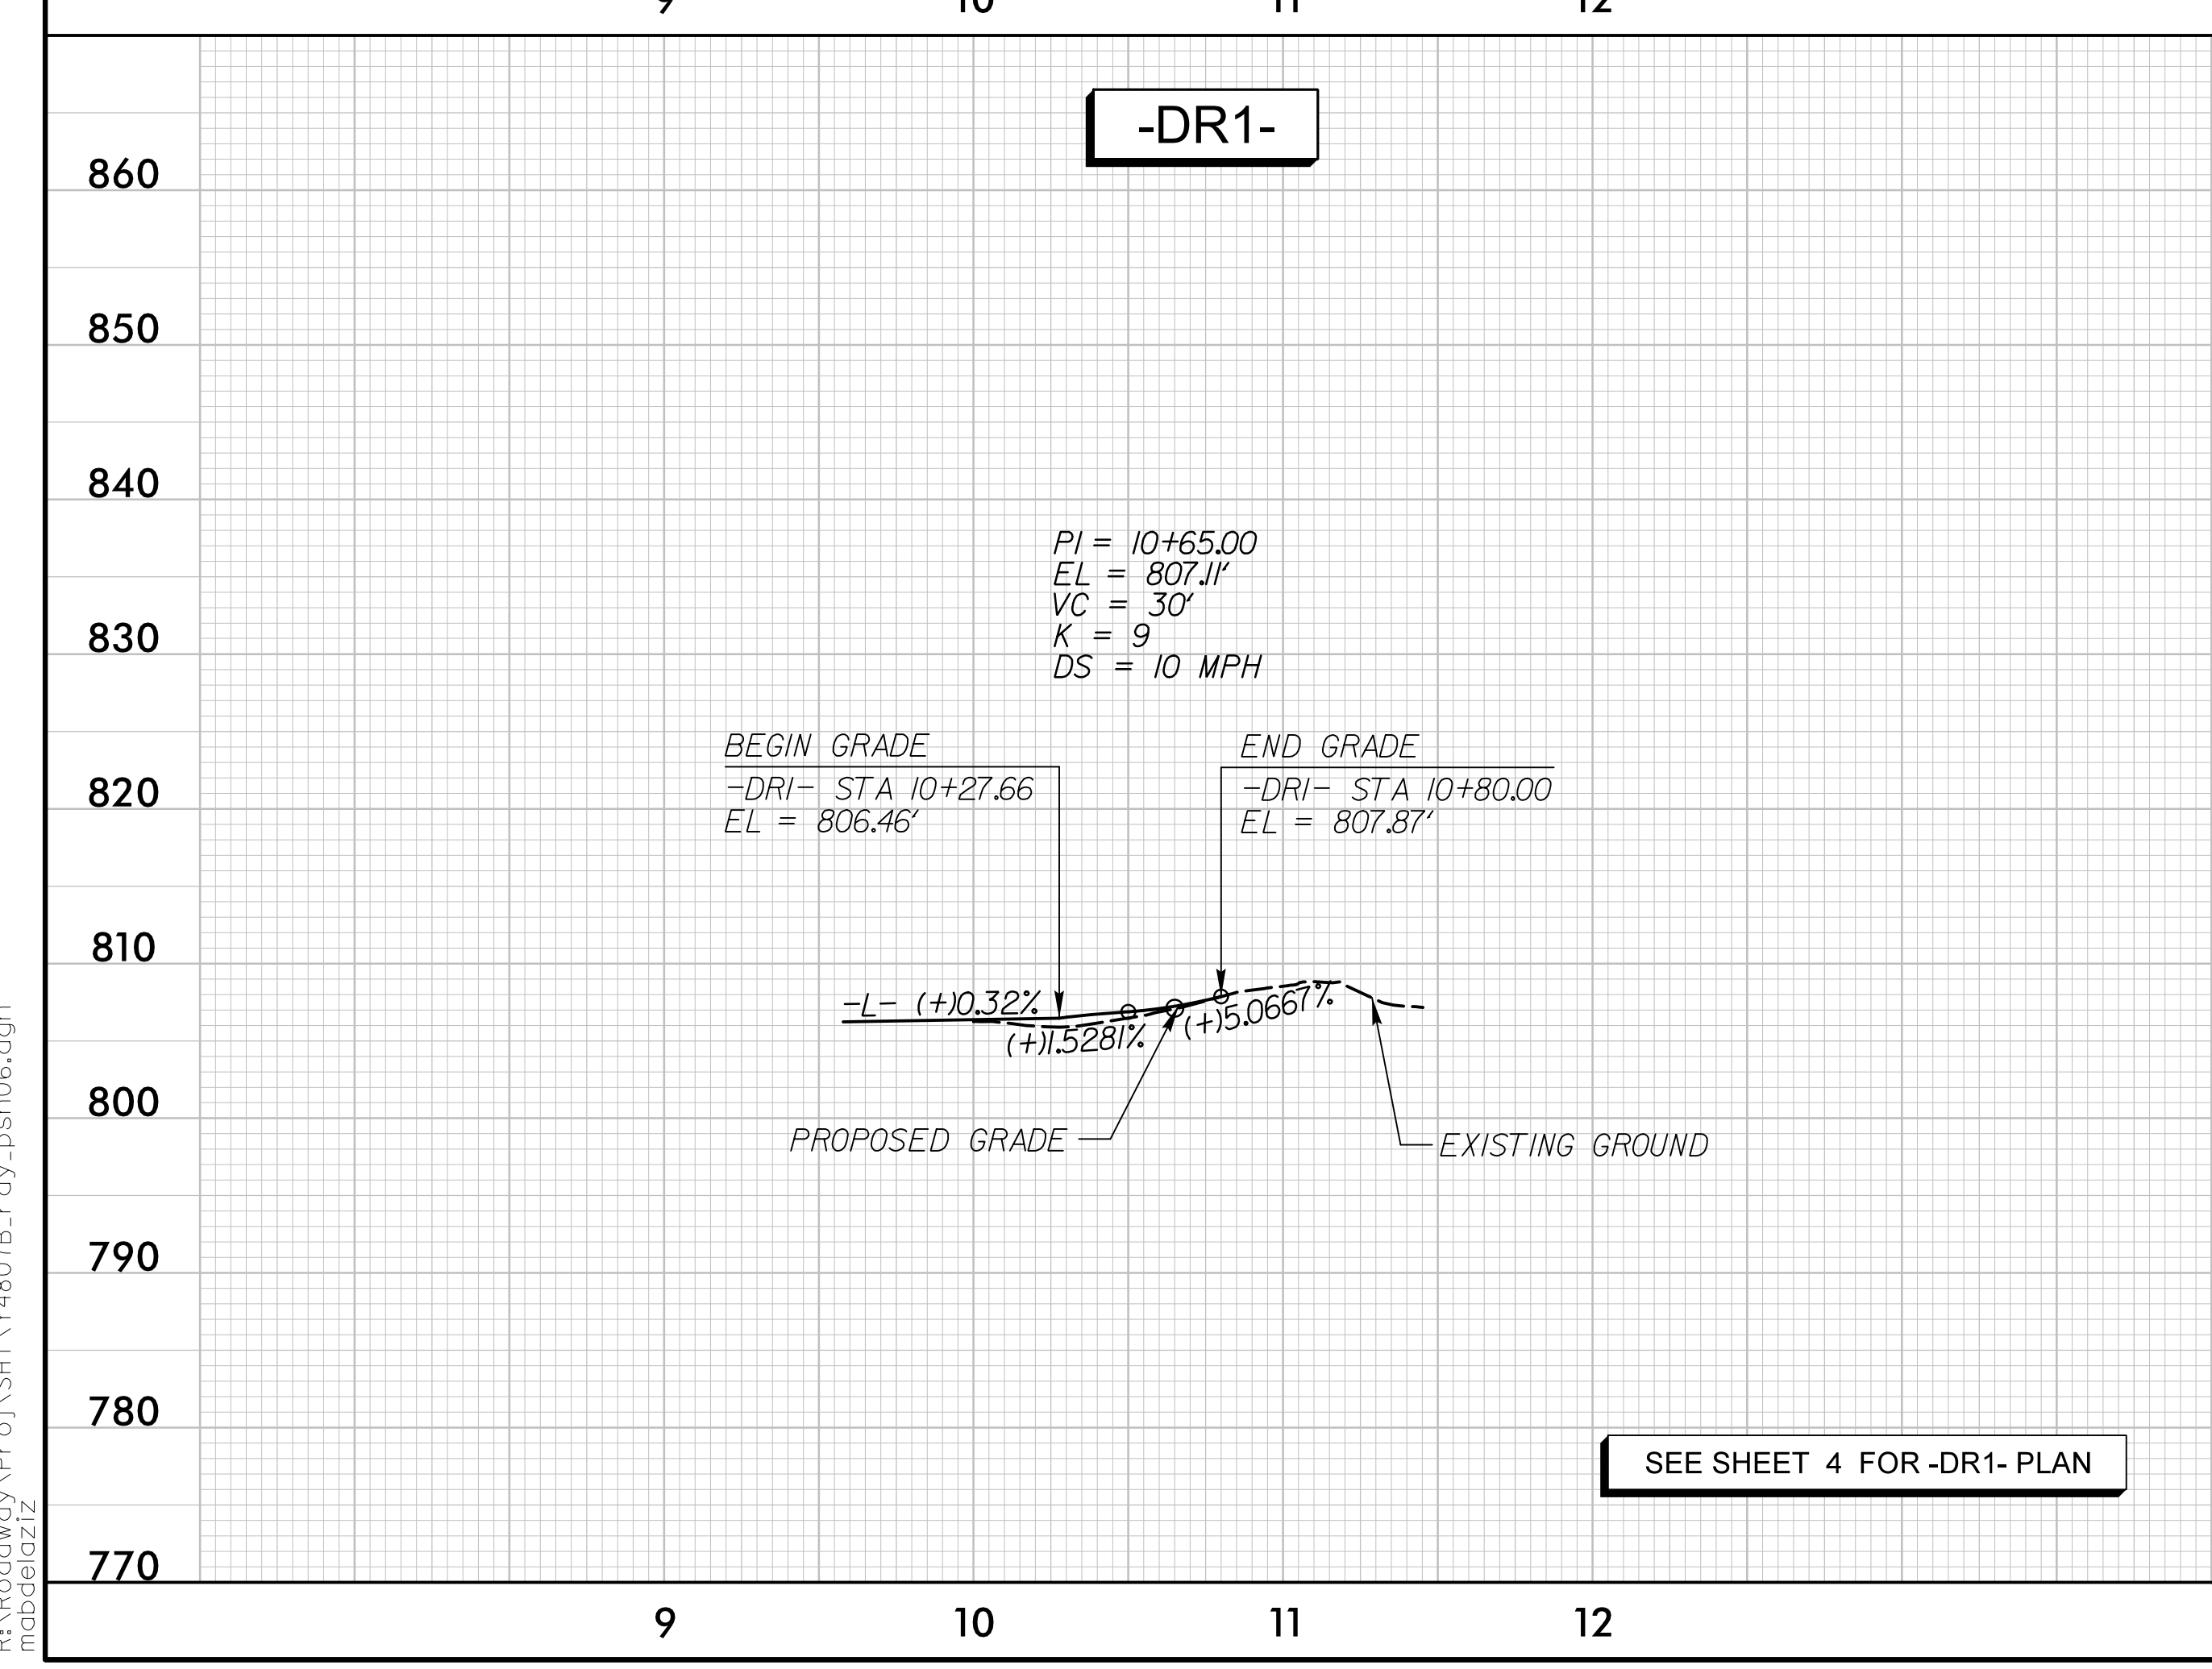
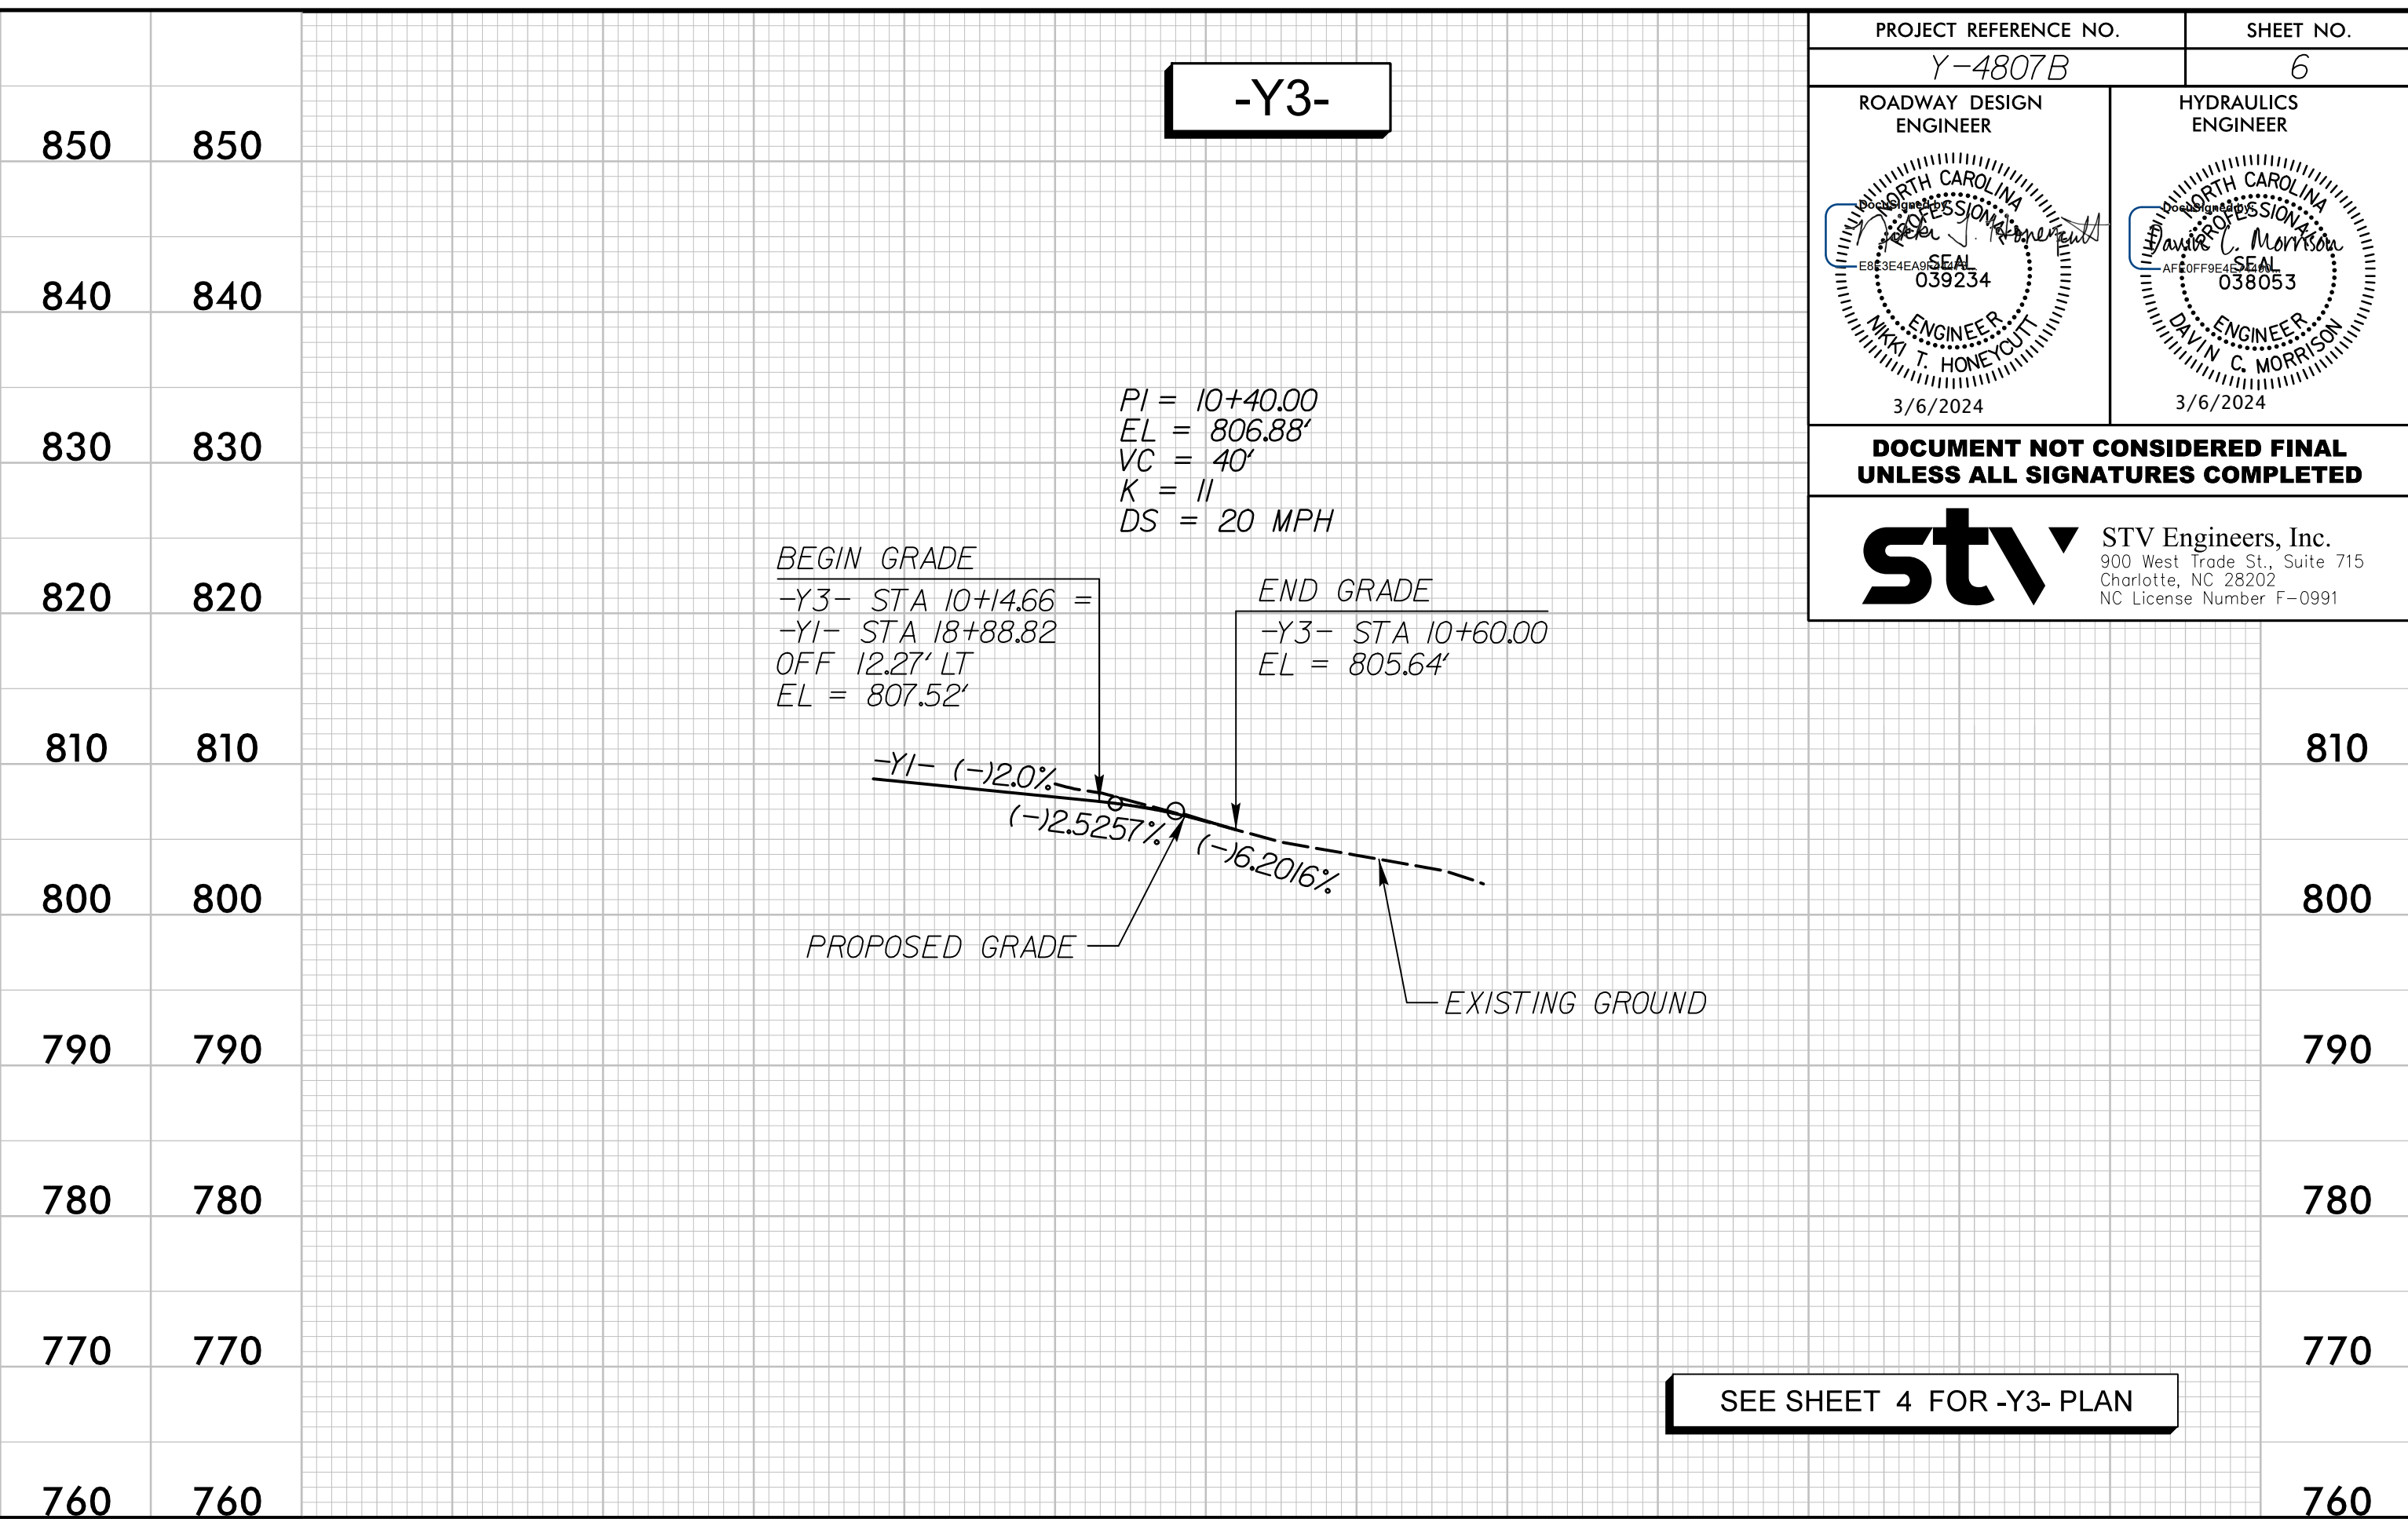


PROJECT REFERENCE NO. Y-4807B	SHEET NO. 6
ROADWAY DESIGN ENGINEER 	HYDRAULICS ENGINEER
DOCUMENT NOT CONSIDERED FINAL UNLESS ALL SIGNATURES COMPLETED	
STV Engineers, Inc. 900 West Trade St., Suite 715 Charlotte, NC 28202 NC License Number F-0991	

5/28/99

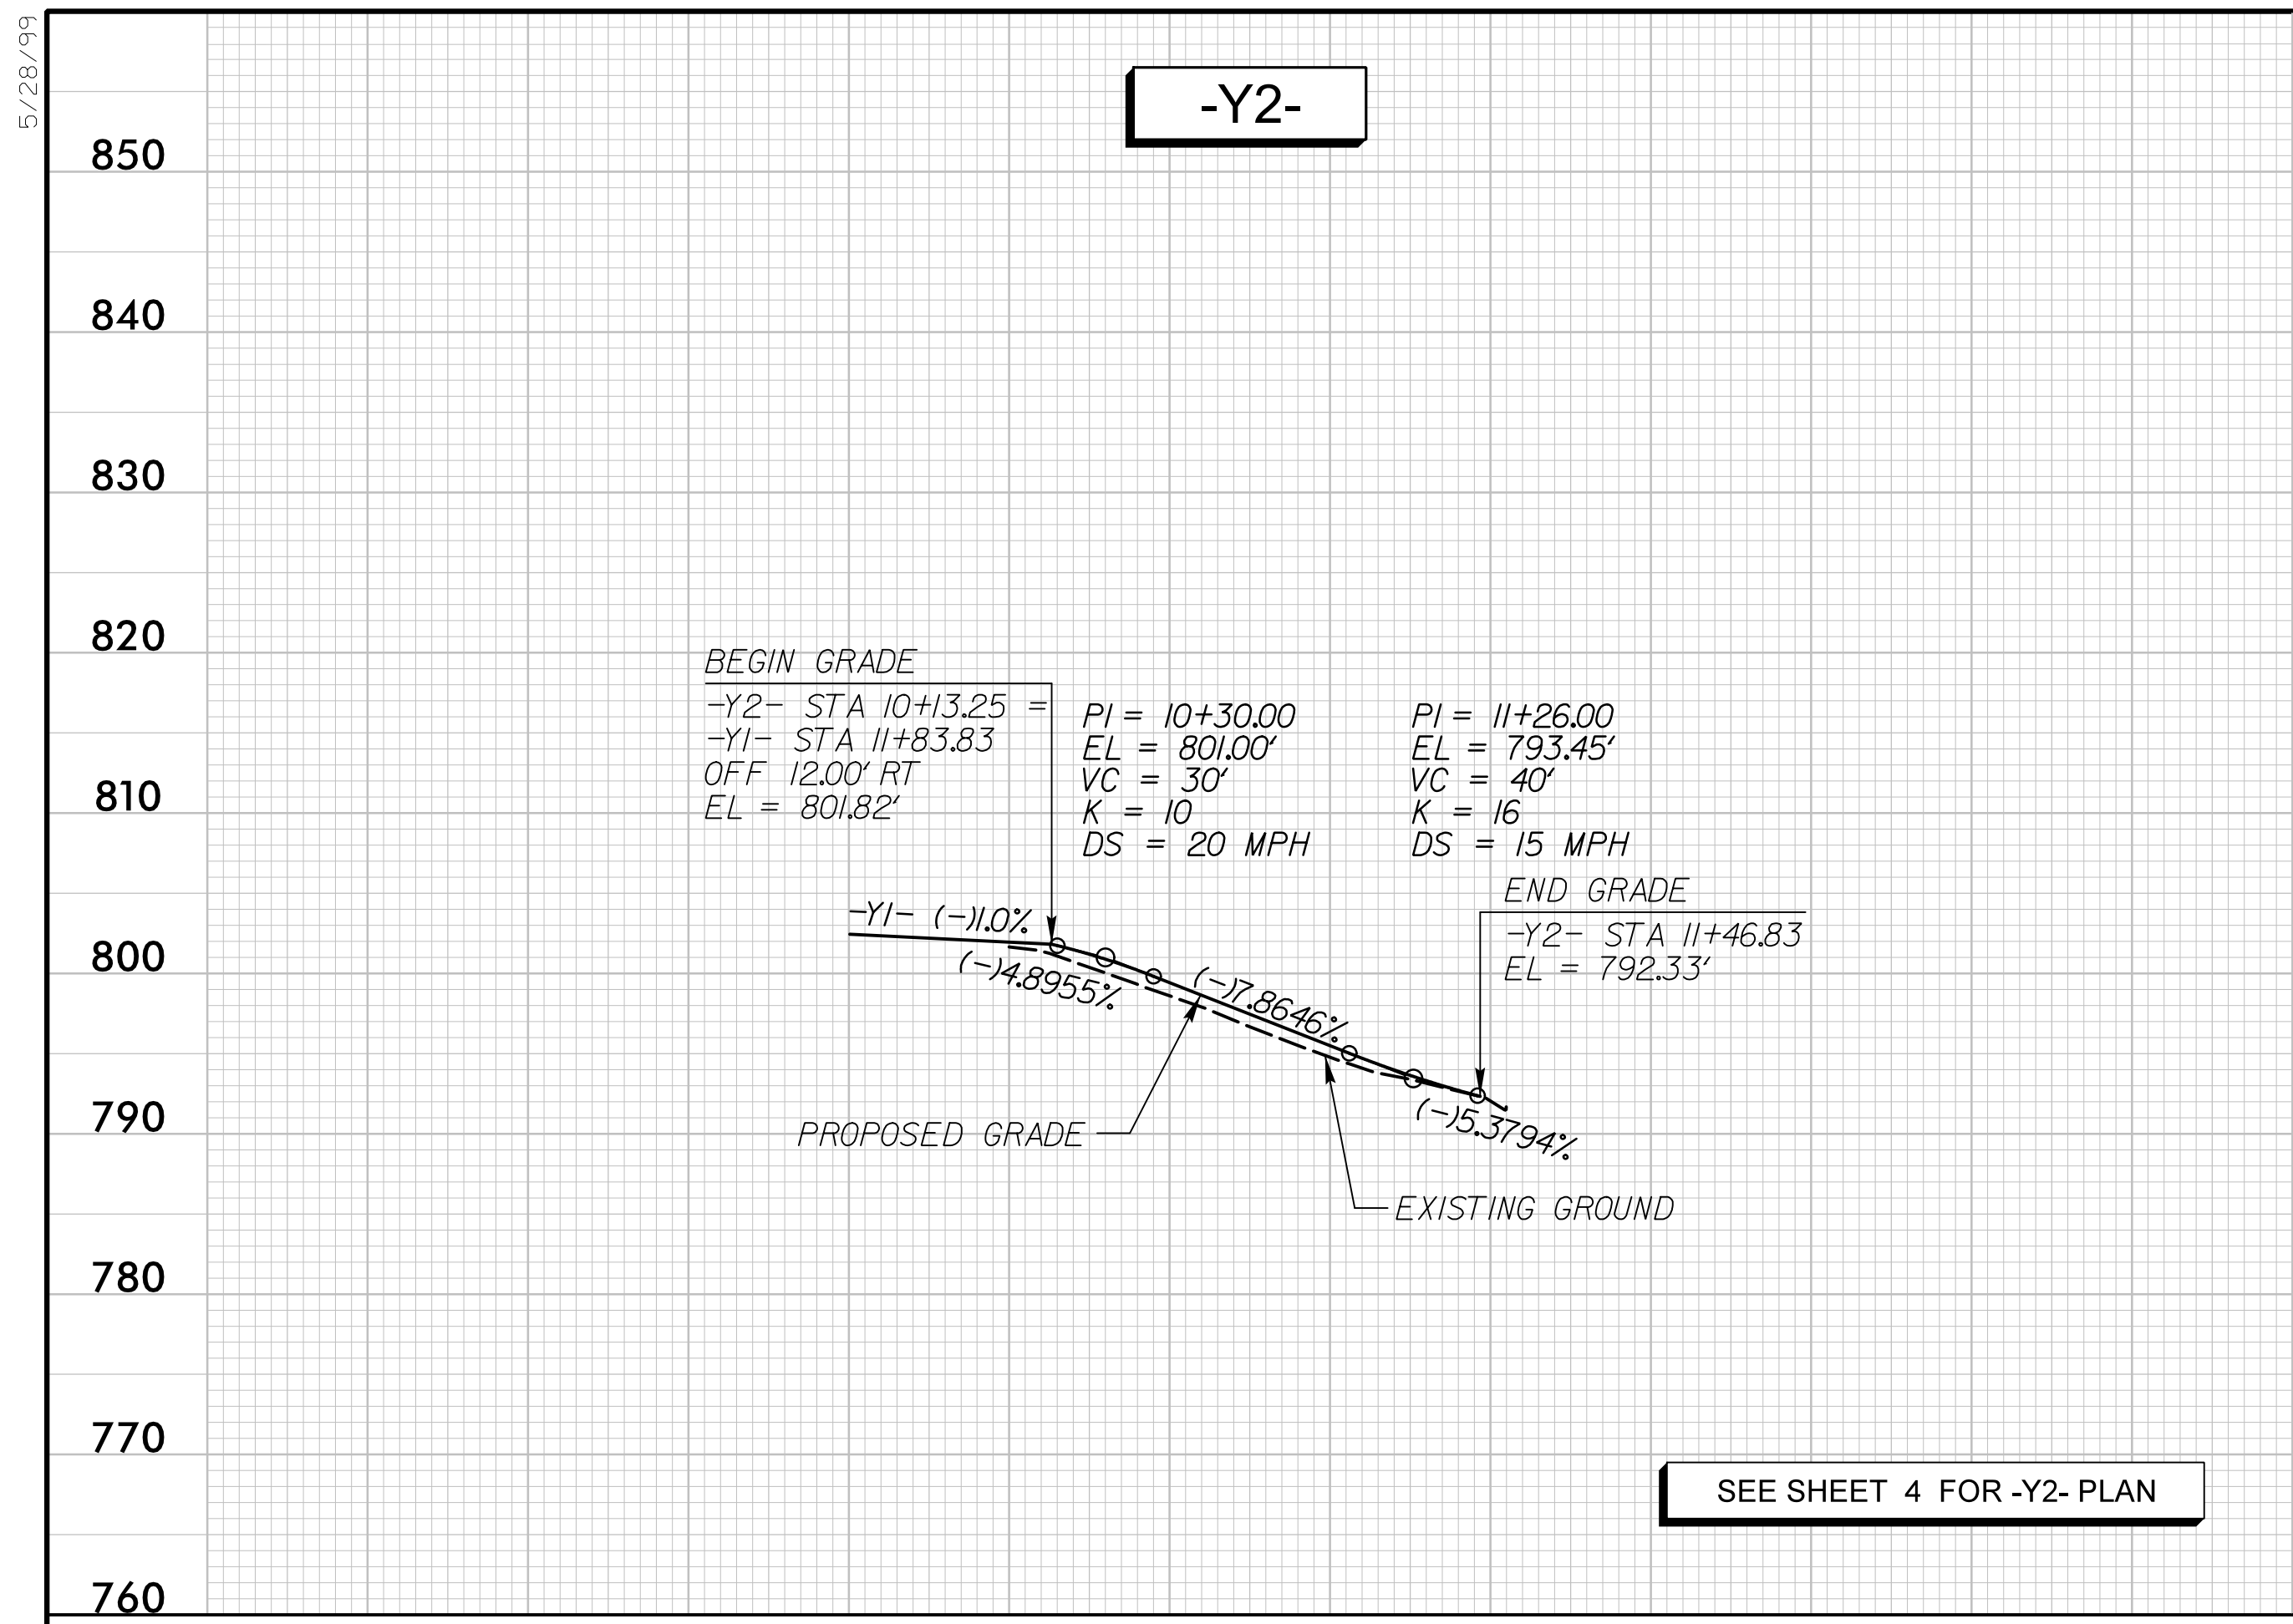

3/5/2024
R:\Roadway\Proj\SHY4807B_rdy_psh06.dgn
mabdelaziz