


STATE OF NORTH CAROLINA
DIVISION OF HIGHWAYS

GUILFORD COUNTY


LOCATION: SR 3163 (E. MARKET STREET) FROM PINE STREET TO LOWDERMILK STREET
TYPE OF WORK: SIGNALS AND SIGNAL COMMUNICATIONS

Project: Y-4807B

CONTRACT: C204908

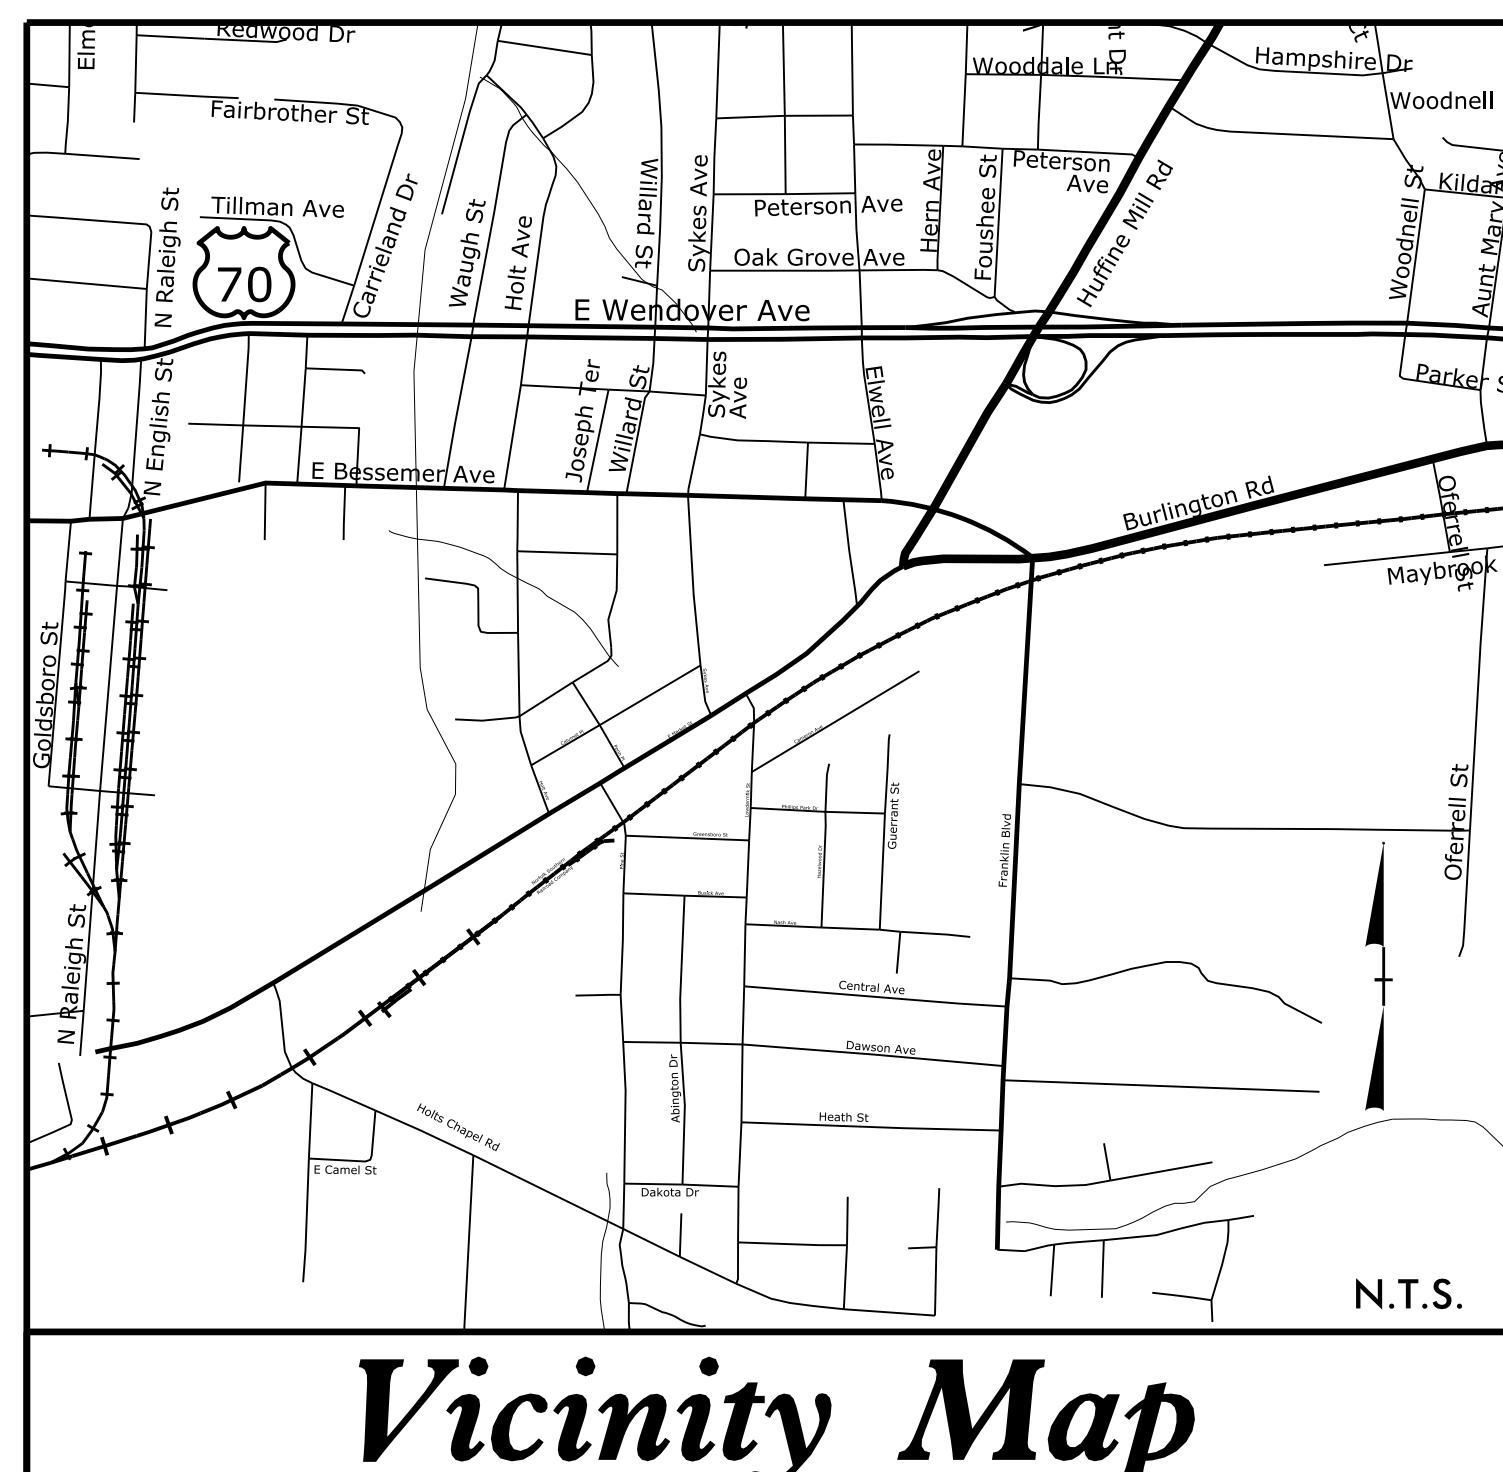

Vicinity Map

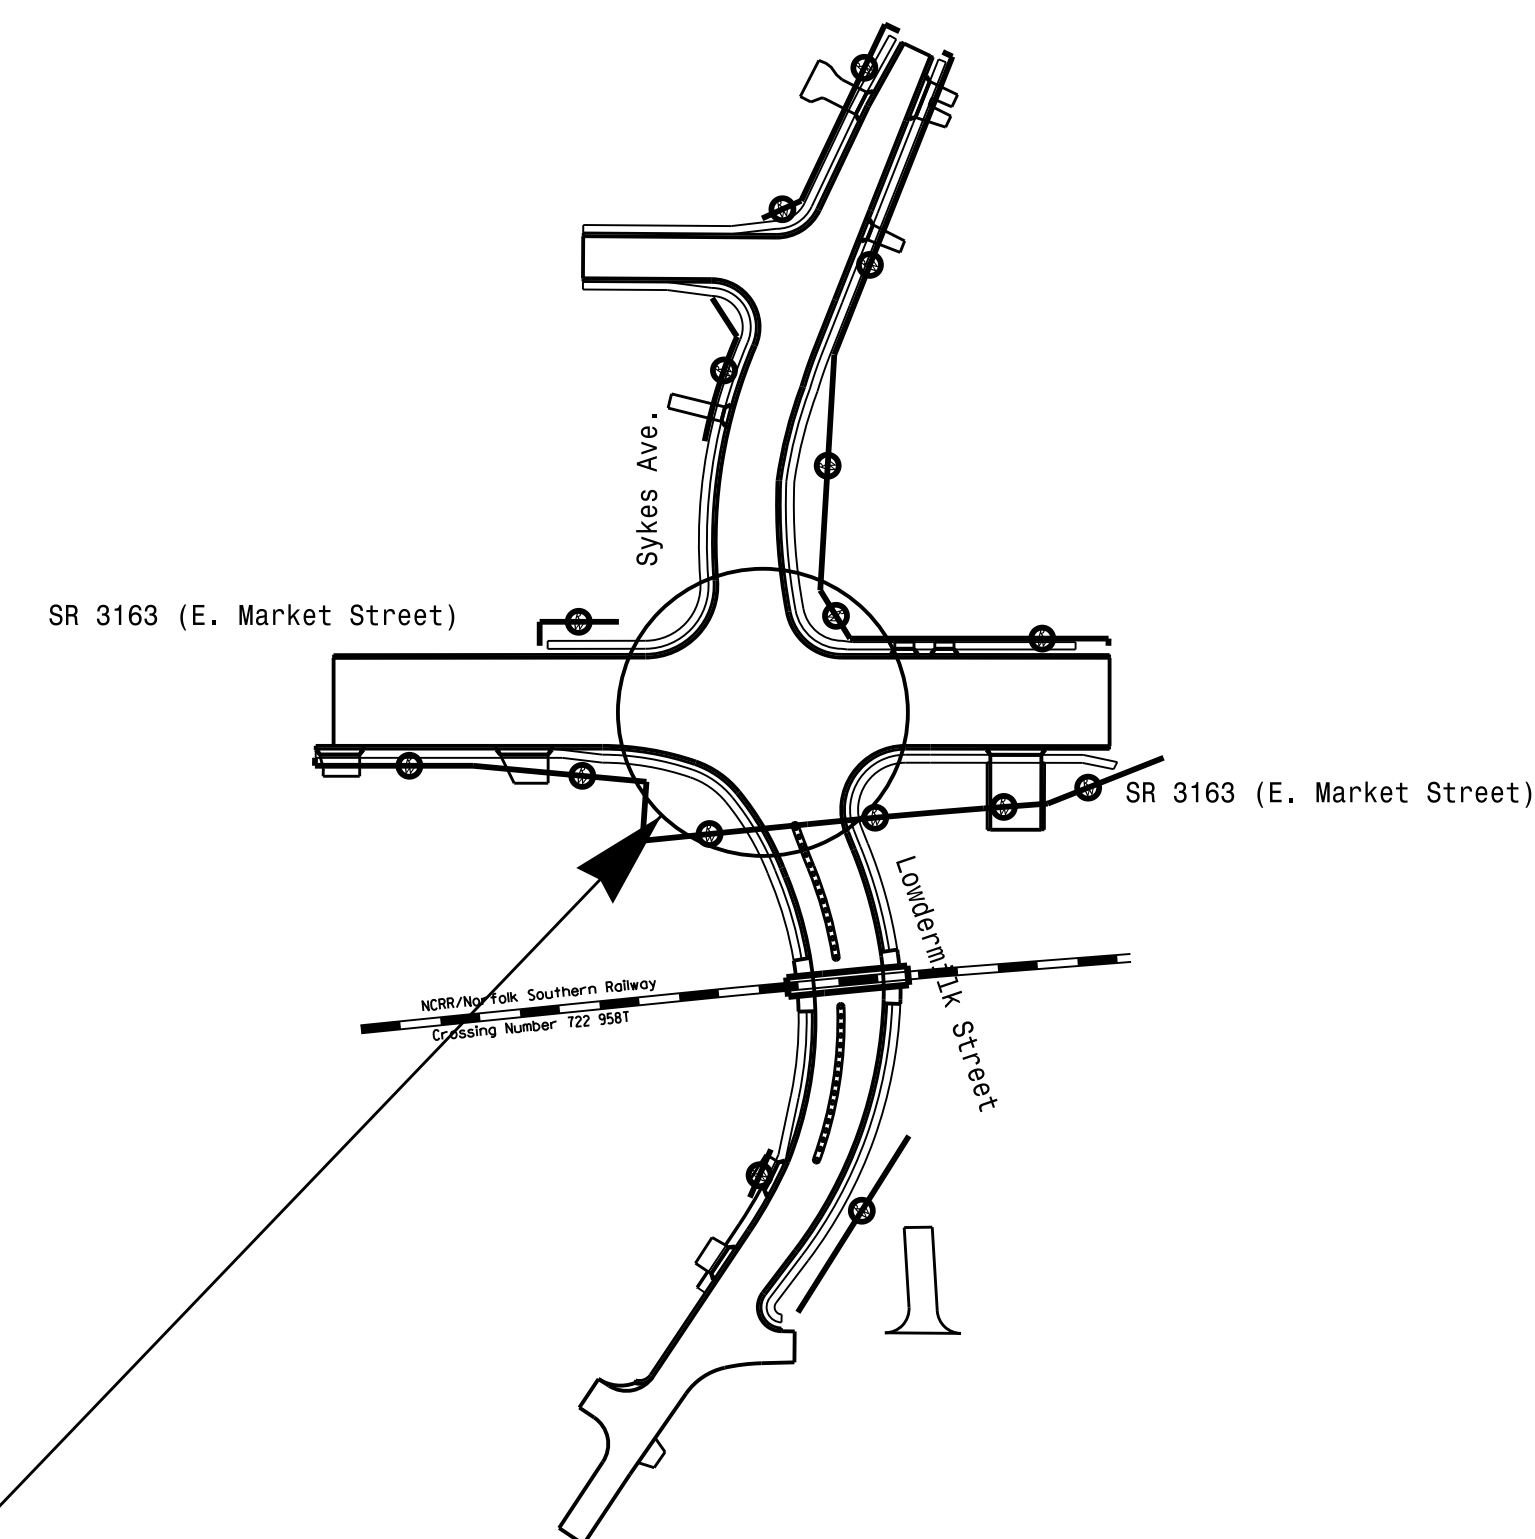

07-0424

Refer to "Roadway Standard Drawings NCDOT" dated January 2024 and "Standard Specifications for Roads and Structures" dated January 2024.

<i>Index of Plans</i>		
<i>Sheet #</i>	<i>Reference #</i>	<i>Location/Description</i>
Sig. 1.0	-----	Title Sheet
Sig. 2.0-2.5	07-0424	SR 3163 (E. Market Street) at Sykes Ave. & Lowdermilk Street
MIA-M9	-----	Standard Drawings For Metal Poles
SCP 1-4	-----	Signal Communications Plans

**TRANSPORTATION SYSTEMS
MANAGEMENT & OPERATIONS UNIT**

Contacts:

Robert J. Ziemba, PE - Central Region Signals Engineer
Ryan W. Hough, PE - Signal Equipment Design Review Engineer
Gregg A. Green - Signal Communications Project Engineer

Prepared in the Office of:
DIVISION OF HIGHWAYS
TRANSPORTATION MOBILITY & SAFETY DIVISION

750 N. Greenfield Parkway, Garner, NC 27529

G:\MAR_2024\16150
 95\1153\30\115 - Signals\Signal Design Section\Central Region\Div 7\Y-4807B\Y-4807B_sig_tsh.dgn
 11/15/24
 P. Ziemba