



6/23/16

0 2.5 5	PROJ. REFERENCE NO. Y-4807B	SHEET NO. X-8
---------	--------------------------------	------------------


75 70 65 60 55 50 45 40 35 30 25 20 15 10 5 0 5 10 15 20 25 30 35 40 45 50 55 60 65 70 75

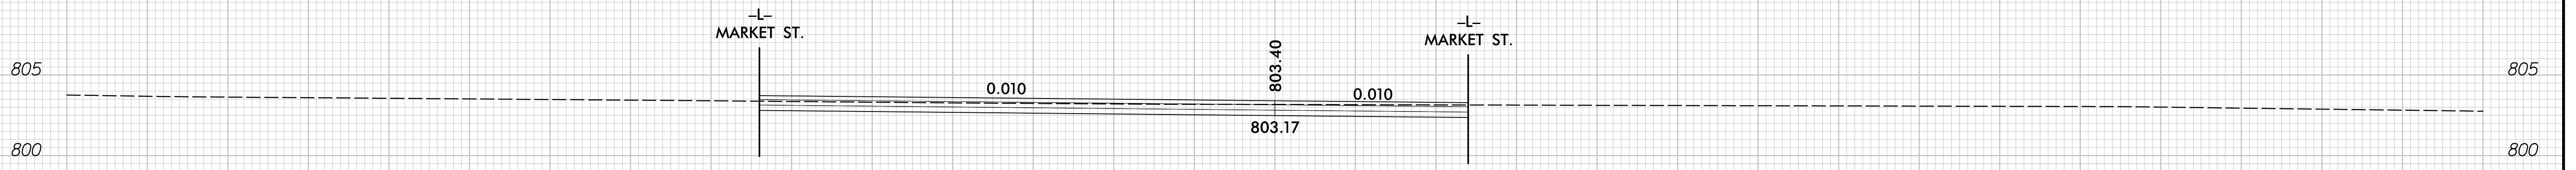


14 + 50

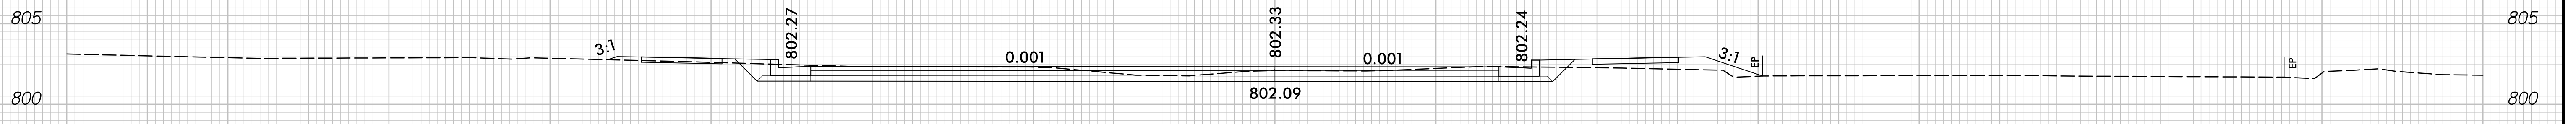

14 + 00

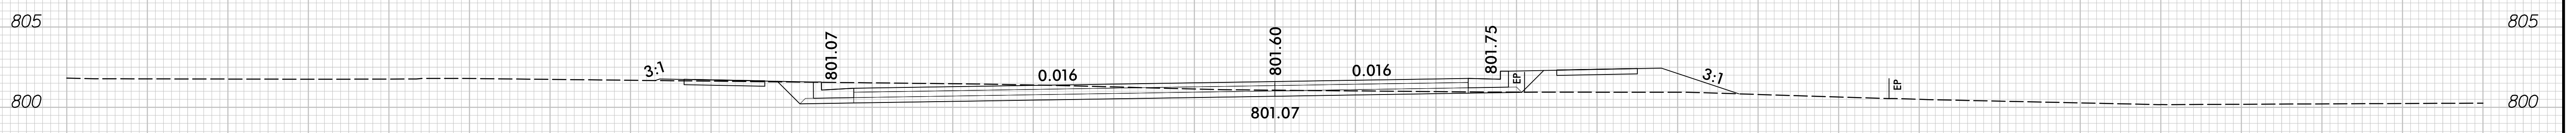

13 + 50

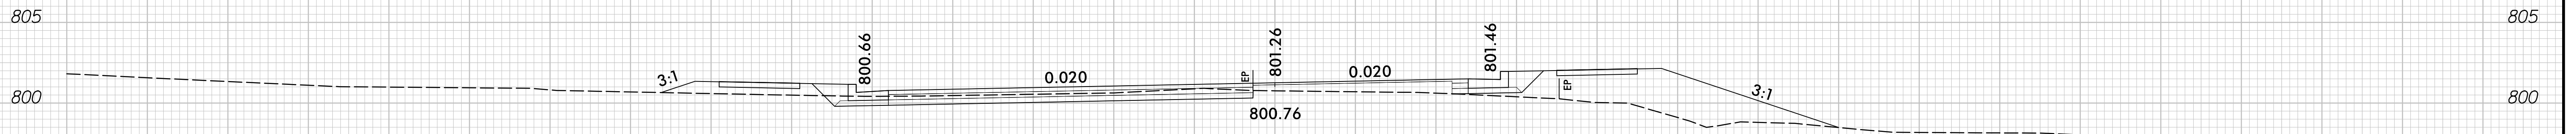

13 + 00

-Y/-

1/17/2024
r:\p\edkway\CorridorModeling\Y1\Y4807B_Rqy_XPL_Y1.dgn
Modela12