



\* 7'-0" WITH GUARDRAIL

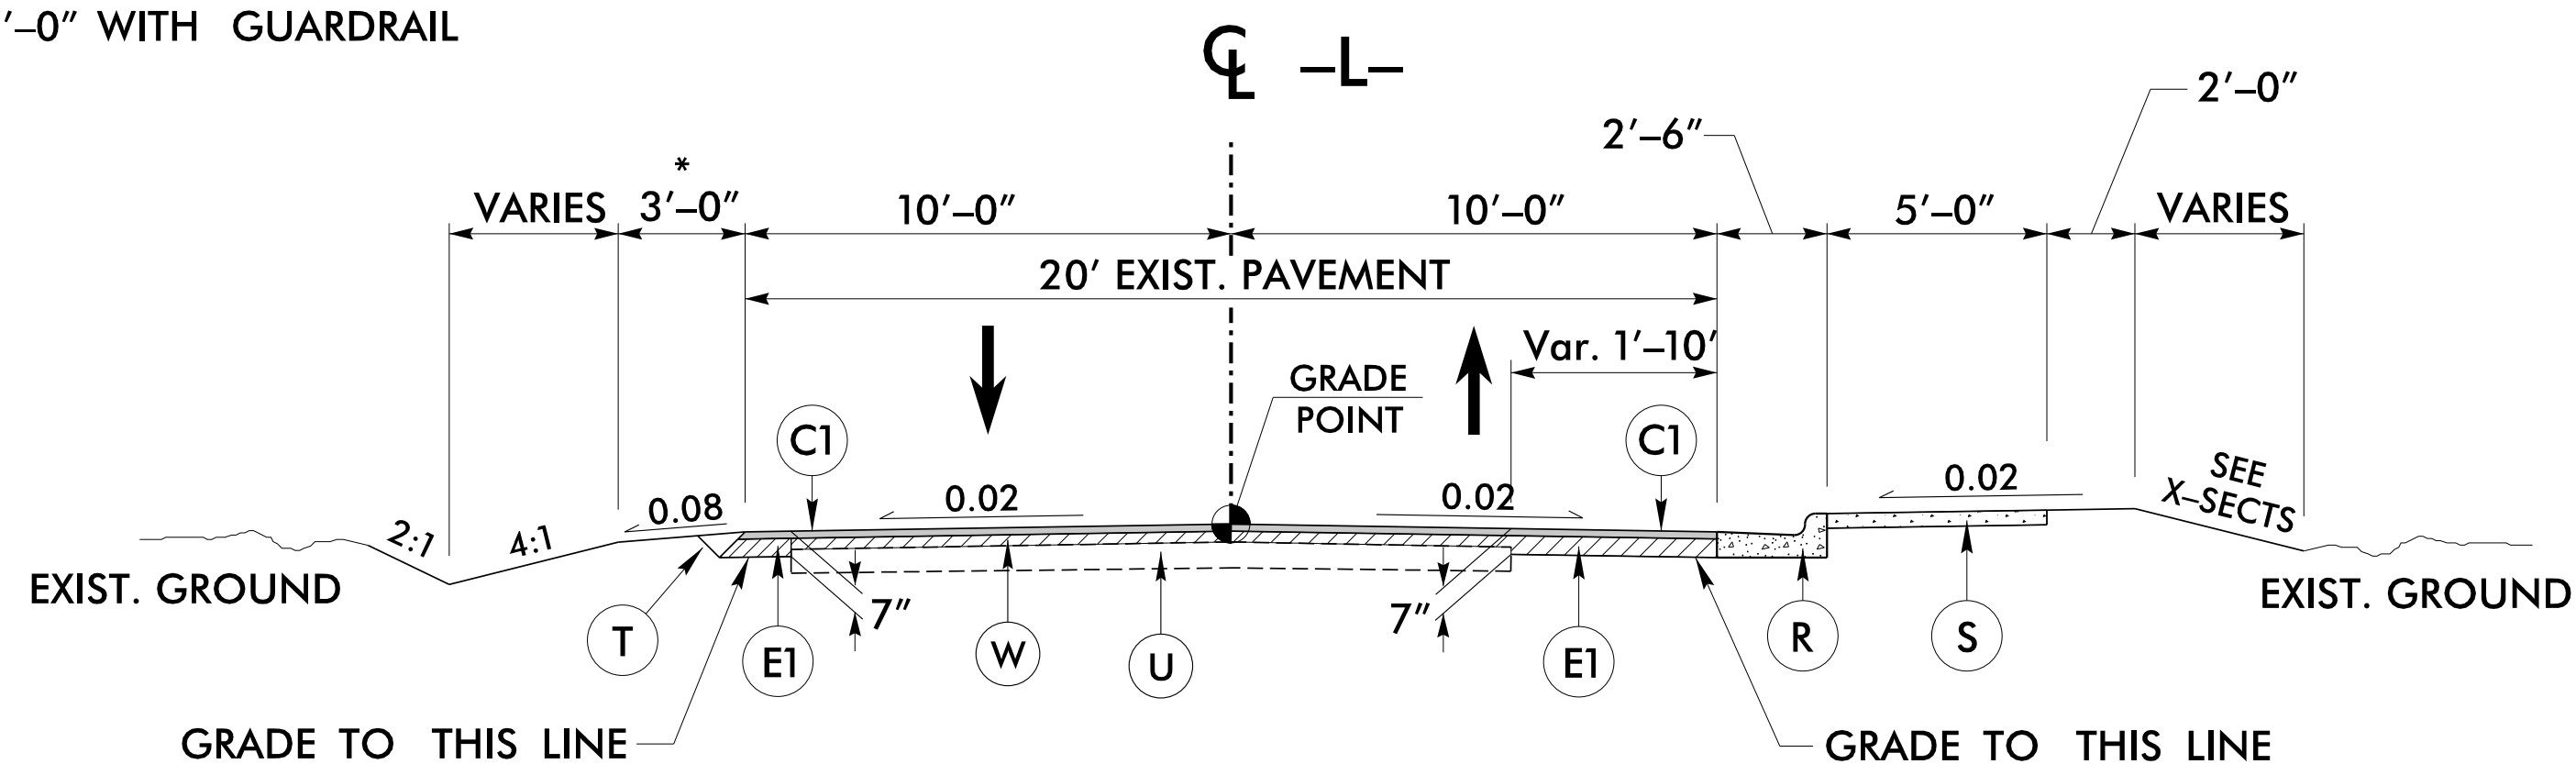

**TYPICAL SECTION NO. 1**

**USE TYPICAL SECTION NO. 1**


-L- STA. 11+00 TO -L- STA. 12+75.12 (BEG. BRIDGE)  
-L- STA. 13+92.86 (END BRIDGE) TO -L- STA. 14+13.94

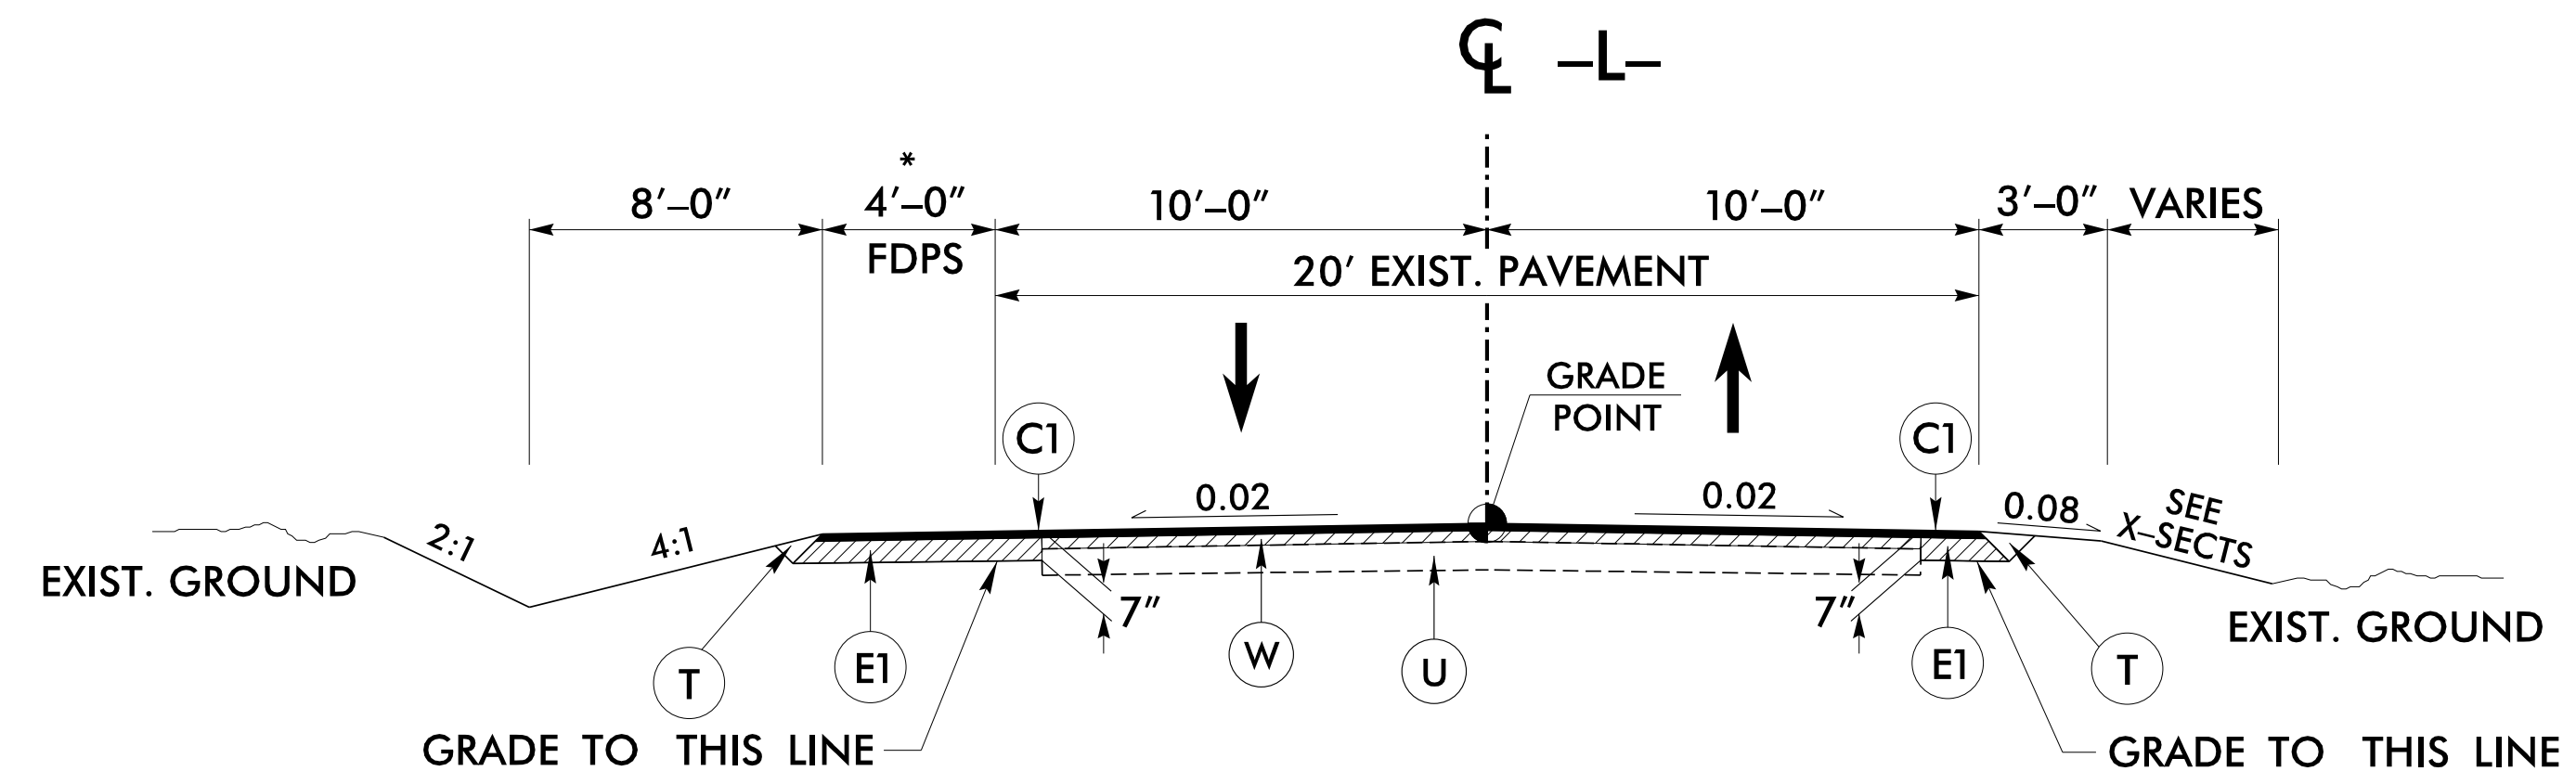

**TYPICAL SECTION NO. 2**


**USE TYPICAL SECTION NO. 2**

-L- STA. 14+13.94 TO -L- STA. 16+30.00

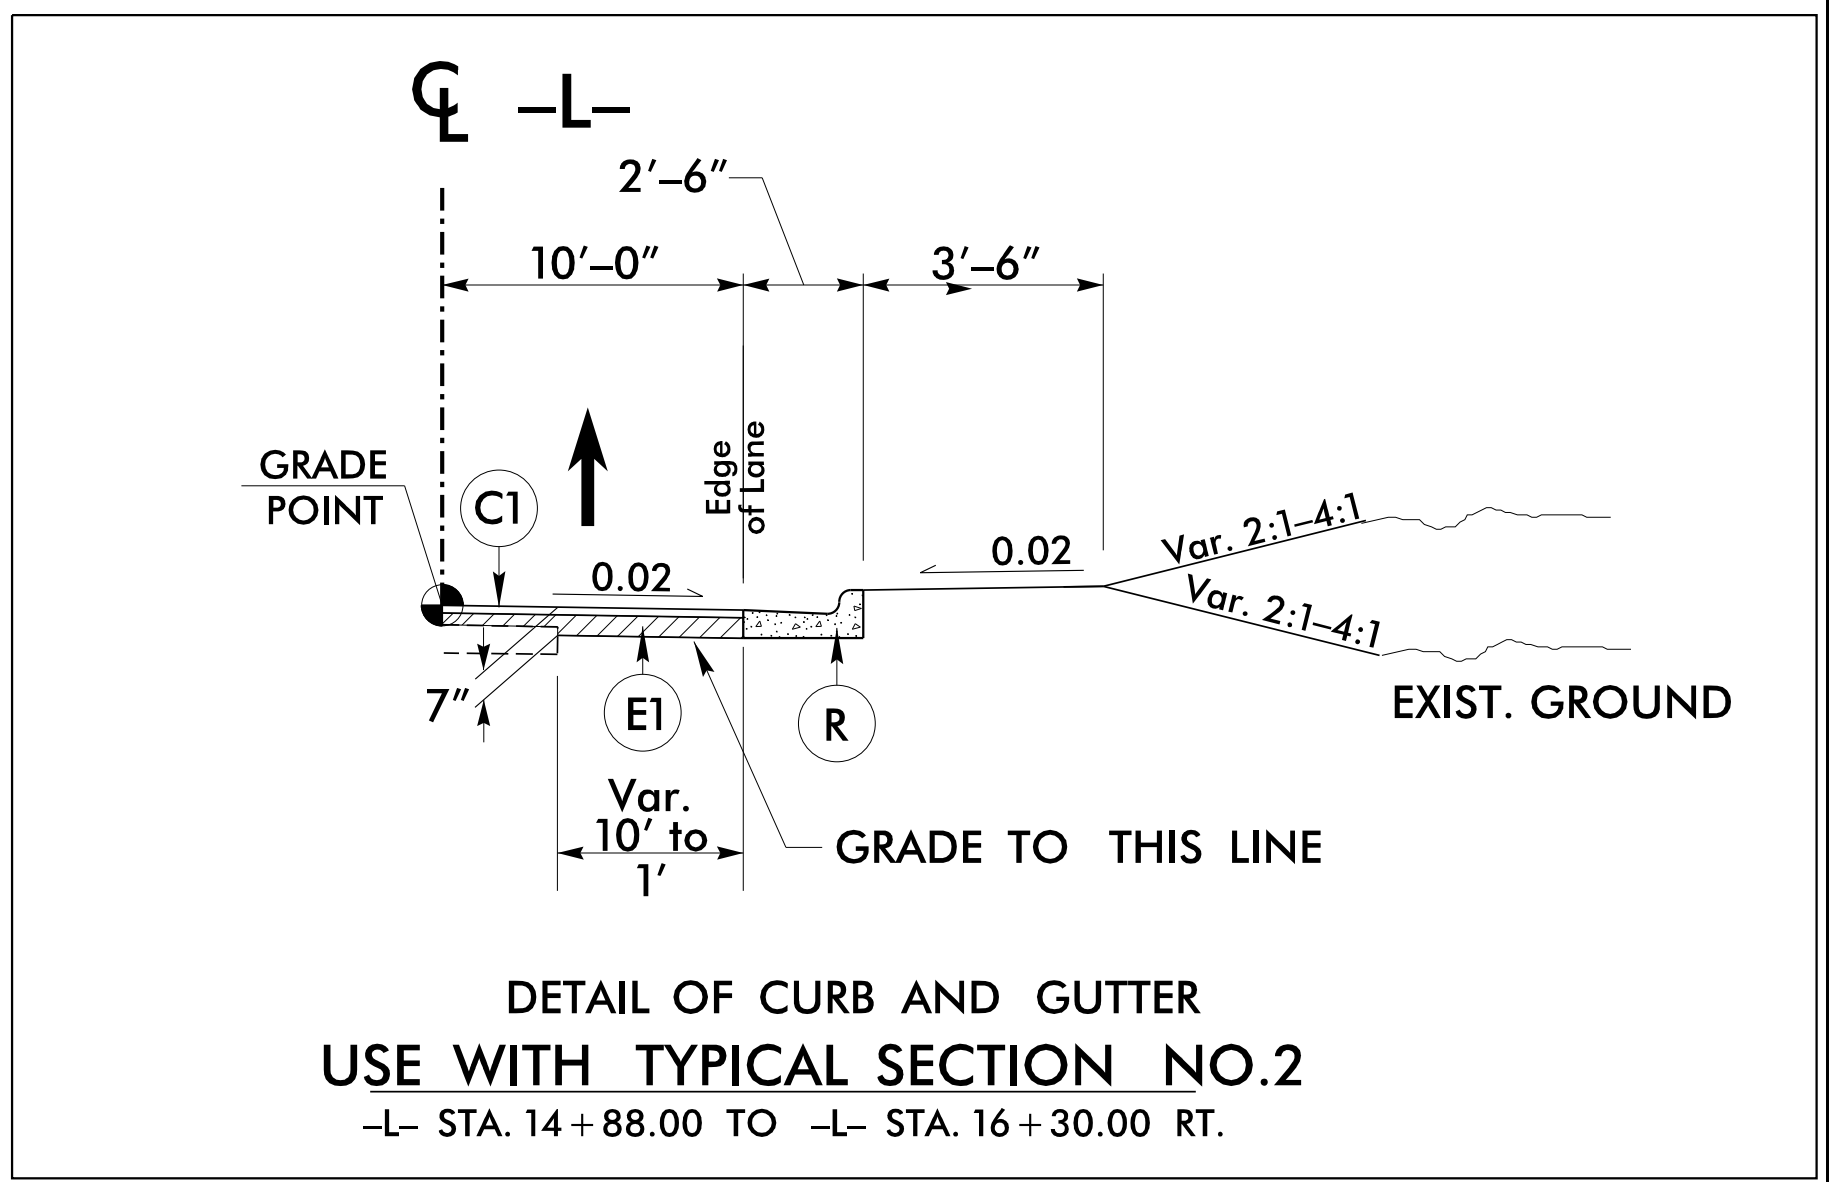


**DETAIL OF CURB AND GUTTER  
USE WITH TYPICAL SECTION NO. 2**

-L- STA. 14+88.00 TO -L- STA. 16+30.00 RT.

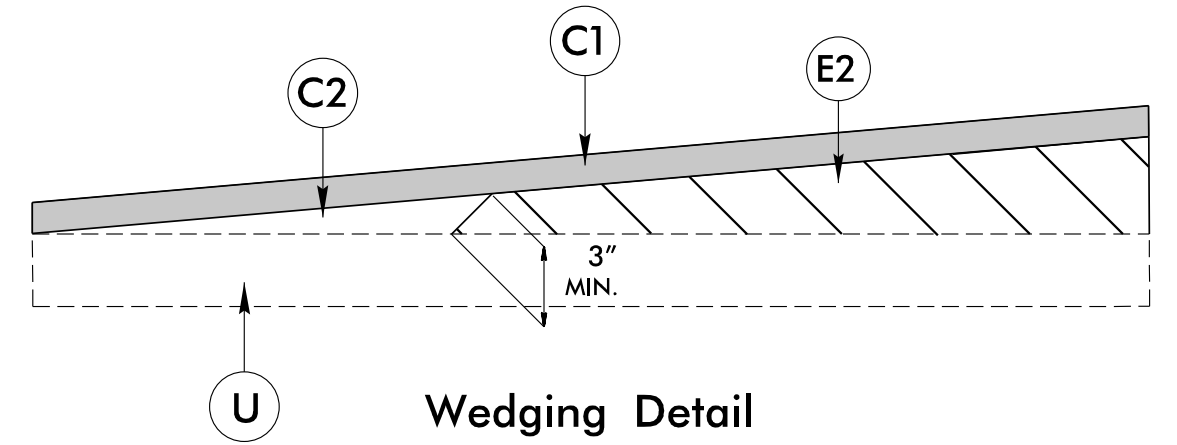

**Wedging Detail**

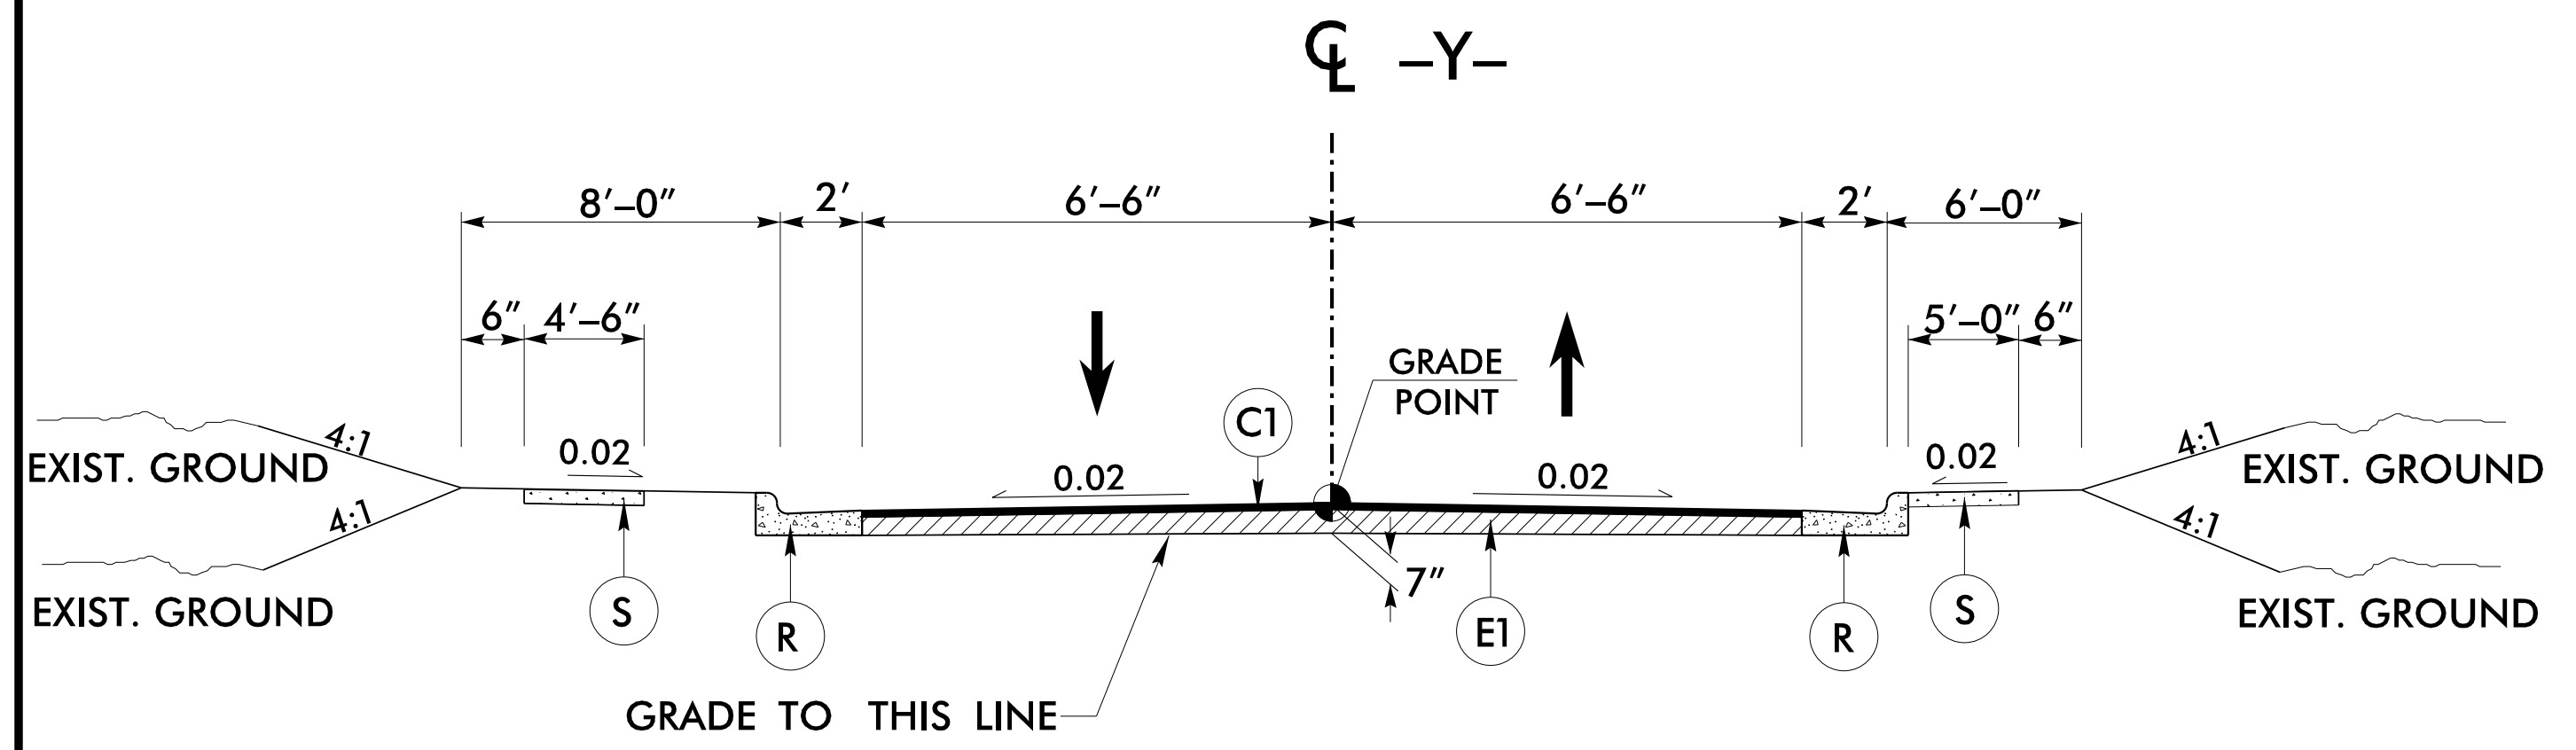

**TYPICAL SECTION NO. 3**

**USE TYPICAL SECTION NO. 3**

-Y- STA. 10+11.48 to 10+50.00

PAVEMENT SCHEDULE	
C1	PROP. APPROX. 3" ASPHALT CONCRETE SURFACE COURSE, TYPE S9.5C, AT AN AVERAGE RATE OF 168 LBS. PER SQ. YD. IN EACH OF TWO LAYERS.
C2	PROP. VAR. DEPTH ASPHALT CONCRETE SURFACE COURSE, TYPE S9.5C AT AN AVERAGE RATE OF 112 LBS. PER SQ. YD. PER 1" DEPTH. TO BE PLACED IN LAYERS NOT TO EXCEED 1 1/2" IN DEPTH.
E1	PROP. APPROX. 4" ASPHALT CONCRETE BASE COURSE, TYPE B25.0C, AT AN AVERAGE RATE OF 456 LBS. PER SQ. YD.
E2	PROP. VAR. DEPTH ASPHALT CONCRETE BASE COURSE, TYPE B25.0C, AT AN AVERAGE RATE OF 114 LBS. PER SQ. YD. PER 1" DEPTH. TO BE PLACED IN LAYERS NOT LESS THAN 3" IN DEPTH OR GREATER THAN 5 1/2" IN DEPTH.
R	2'-6" CONCRETE CURB & GUTTER
S	4" CONCRETE SIDEWALK
T	EARTH MATERIAL
U	EXISTING PAVEMENT
V	INCIDENTAL MILLING
W	PROPOSED WEDGING (SEE APPROPRIATE DETAILS)

NOTE: PAVEMENT EDGE SLOPES ARE 1:1 UNLESS SHOWN OTHERWISE

11/19/2023 5:18:59 PM  
C:\Users\psh02\Documents\14SP.20441.1\sect\psh02.txd