
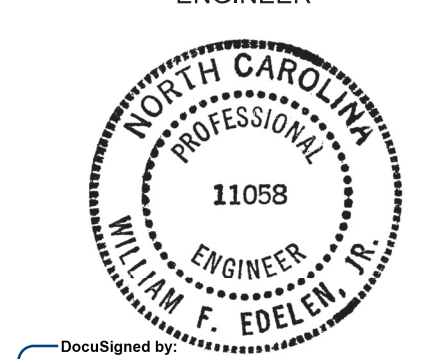
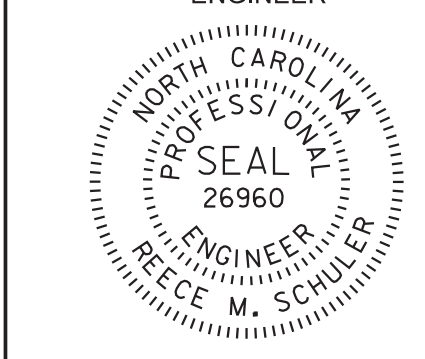
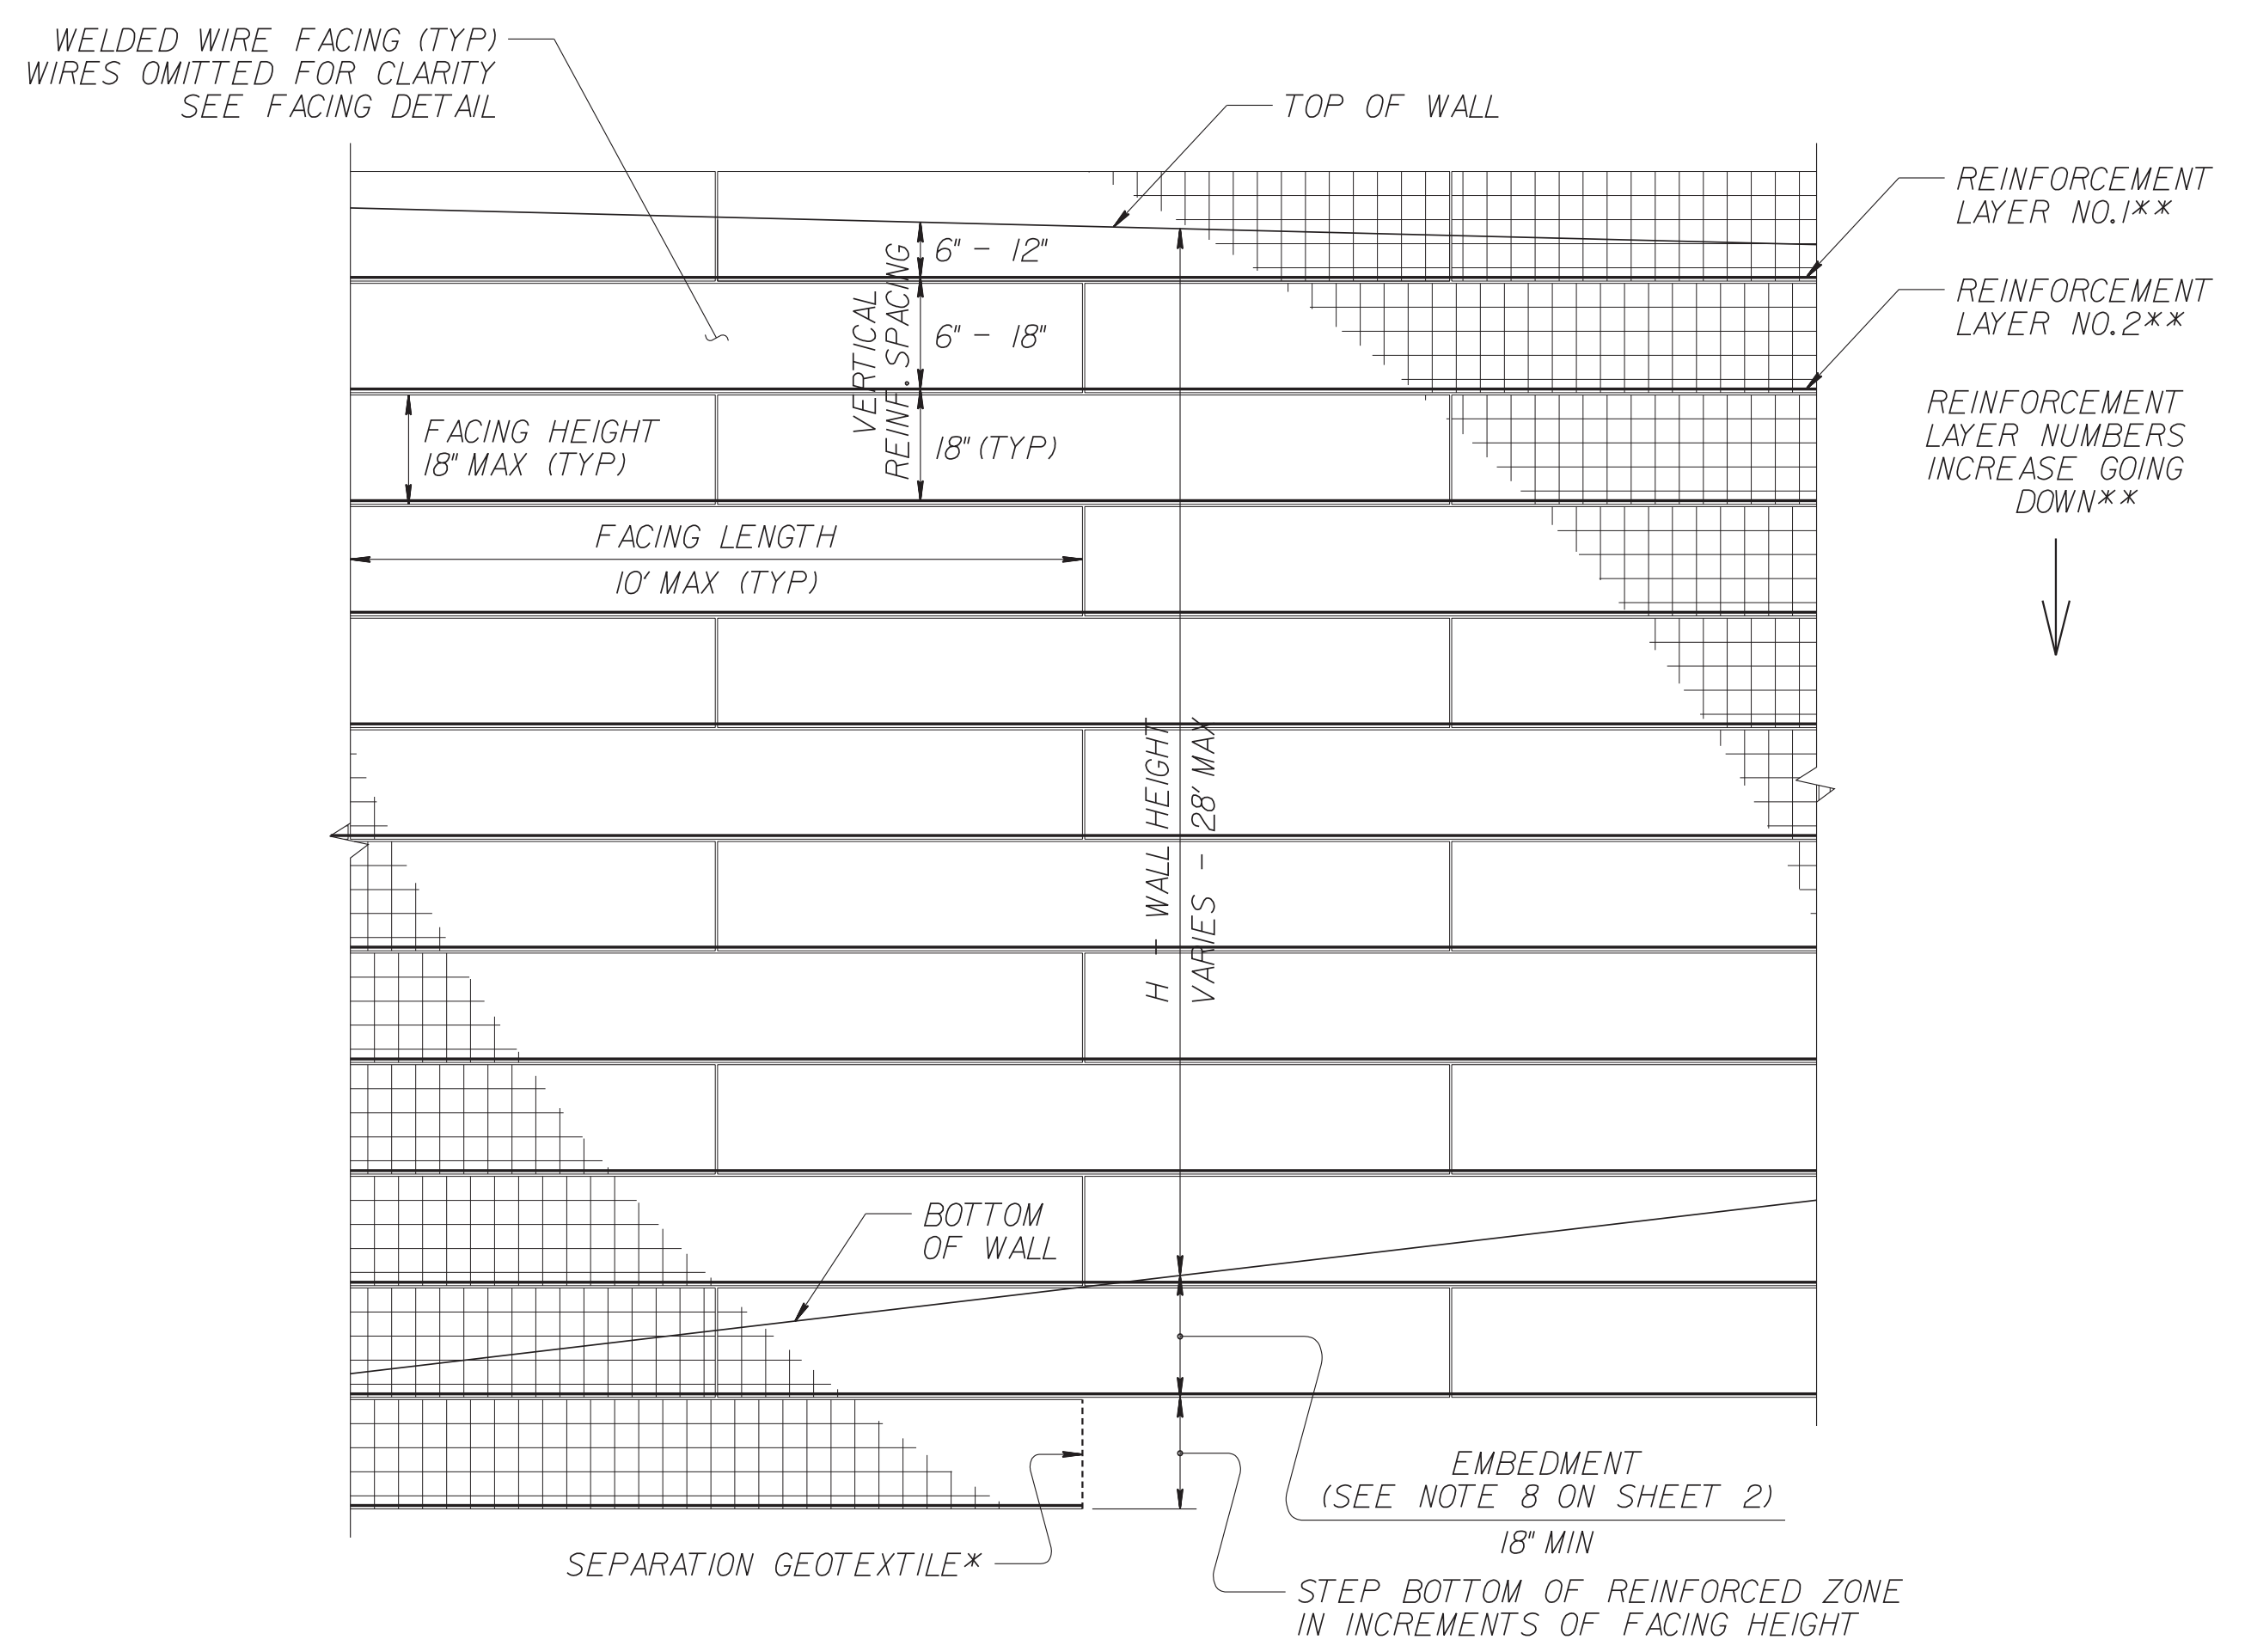
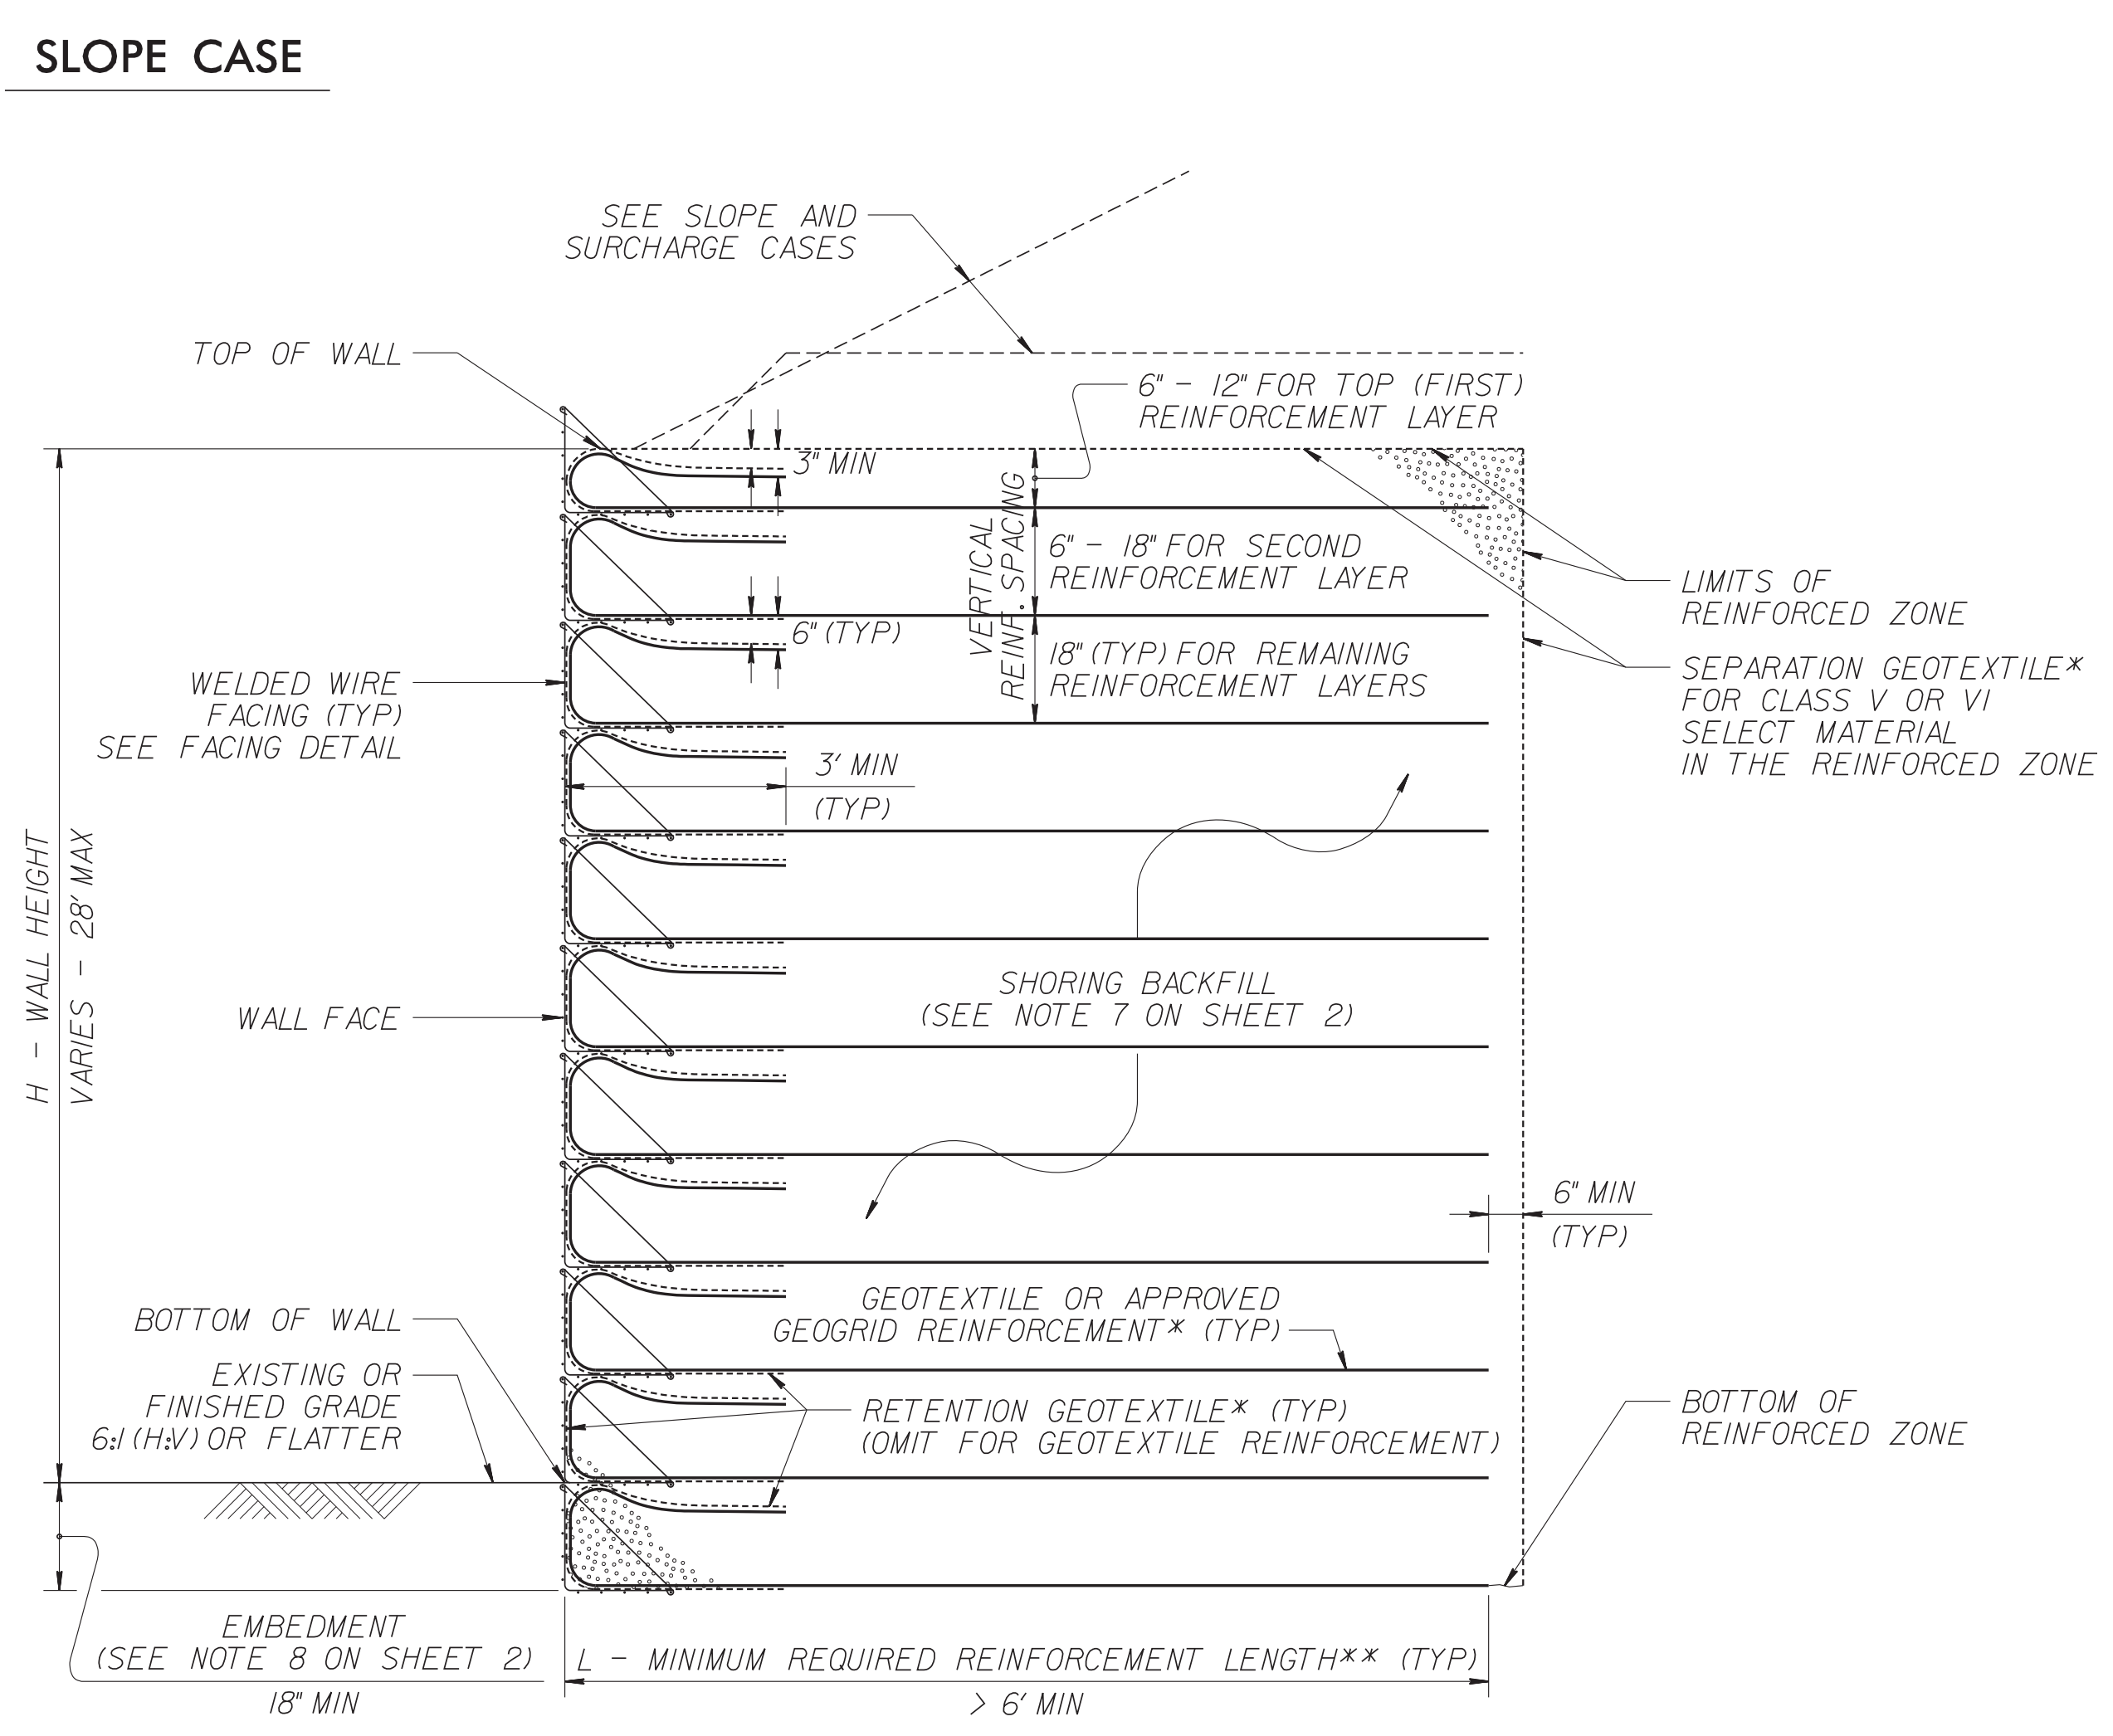
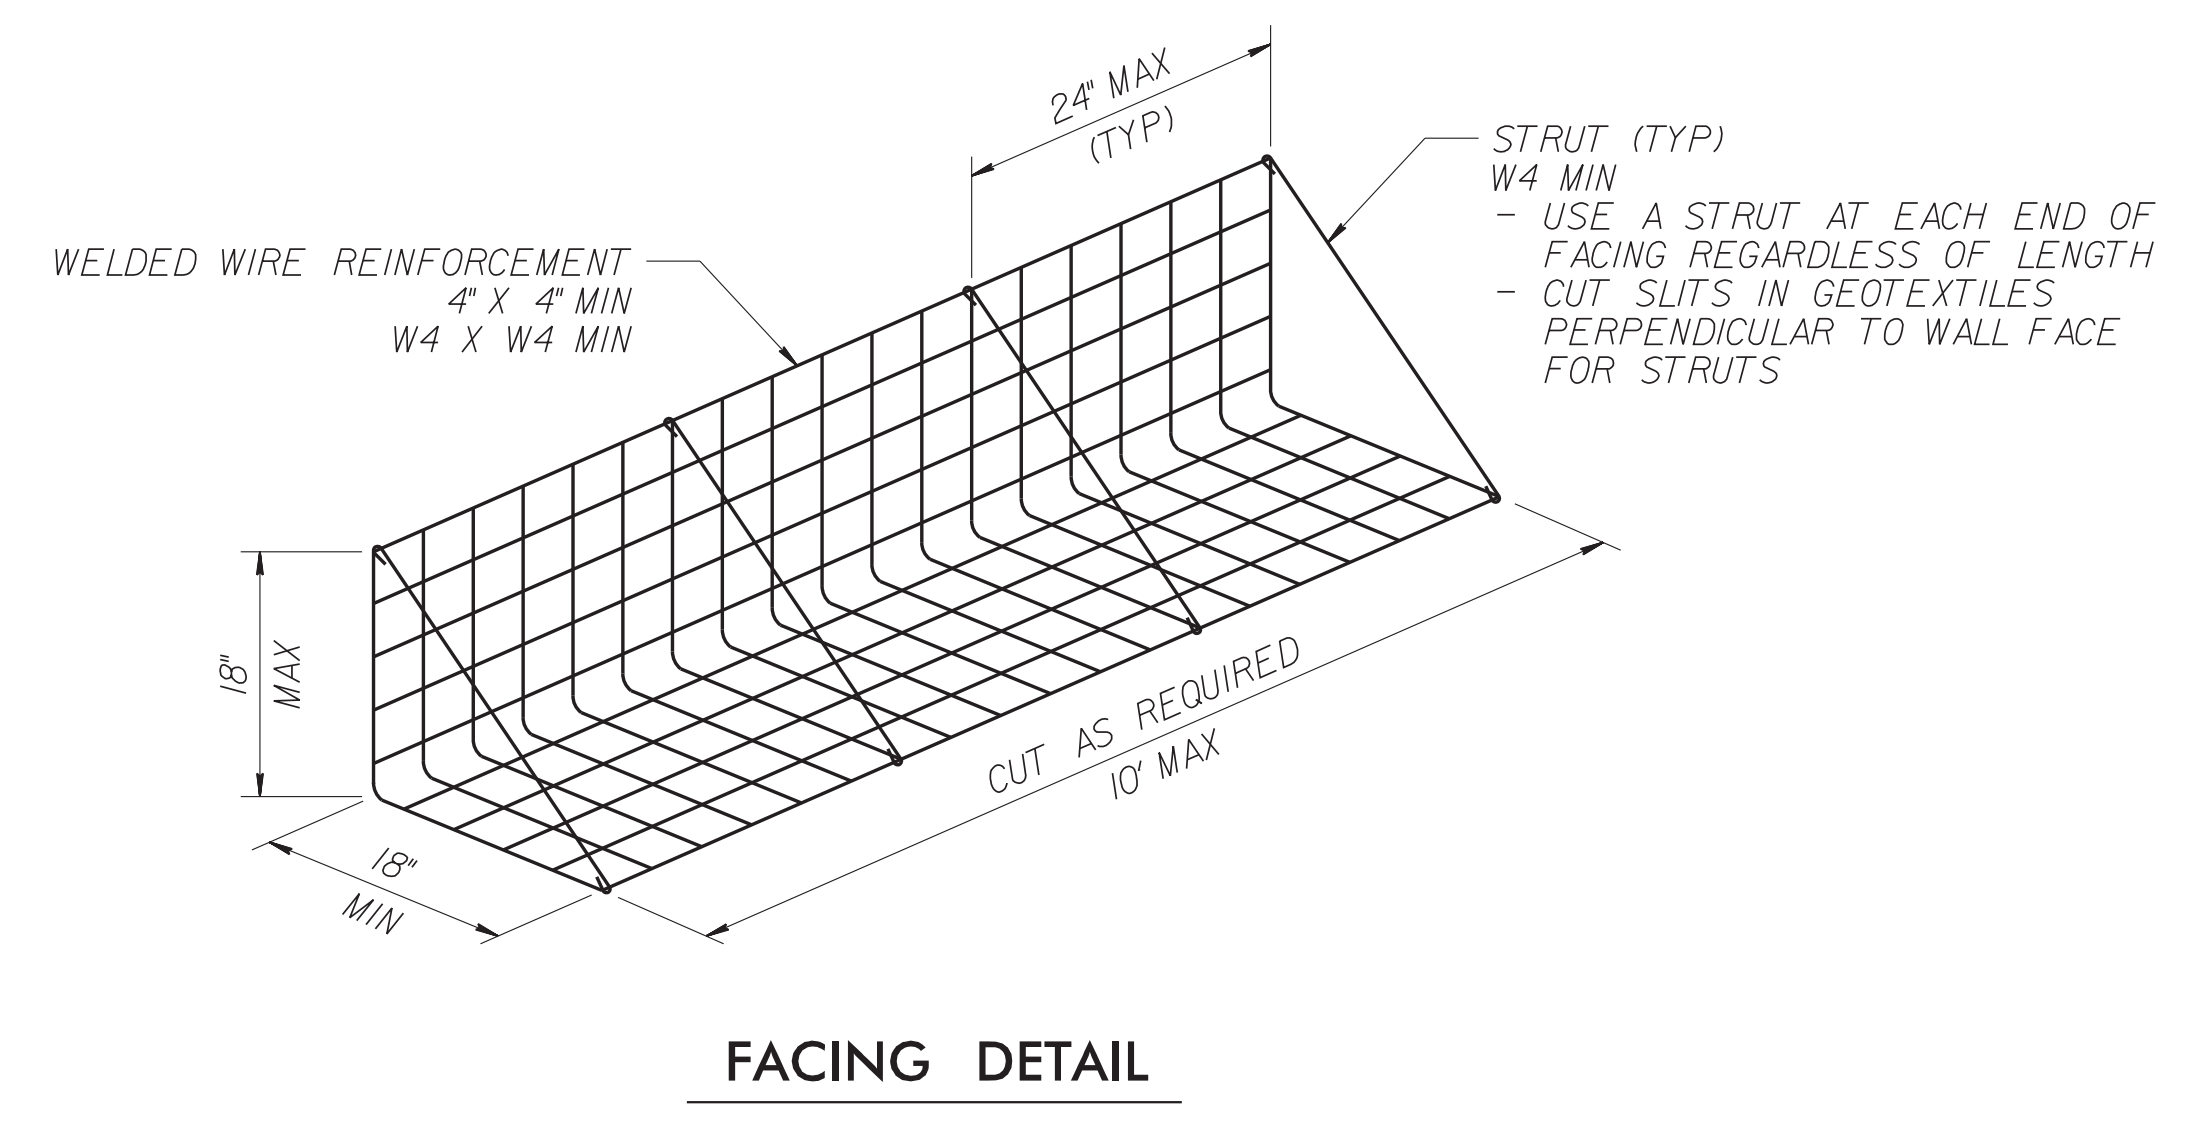



PROJECT REFERENCE NO. 14SP.20441.1	SHEET NO. 2G-2
GEOTECHNICAL ENGINEER  DocuSigned by: Bill Edelein 8/8/2019	ENGINEER  DocuSigned by: Rebecca M. Schuler 7/19/2019
DOCUMENT NOT CONSIDERED FINAL UNLESS ALL SIGNATURES COMPLETED	

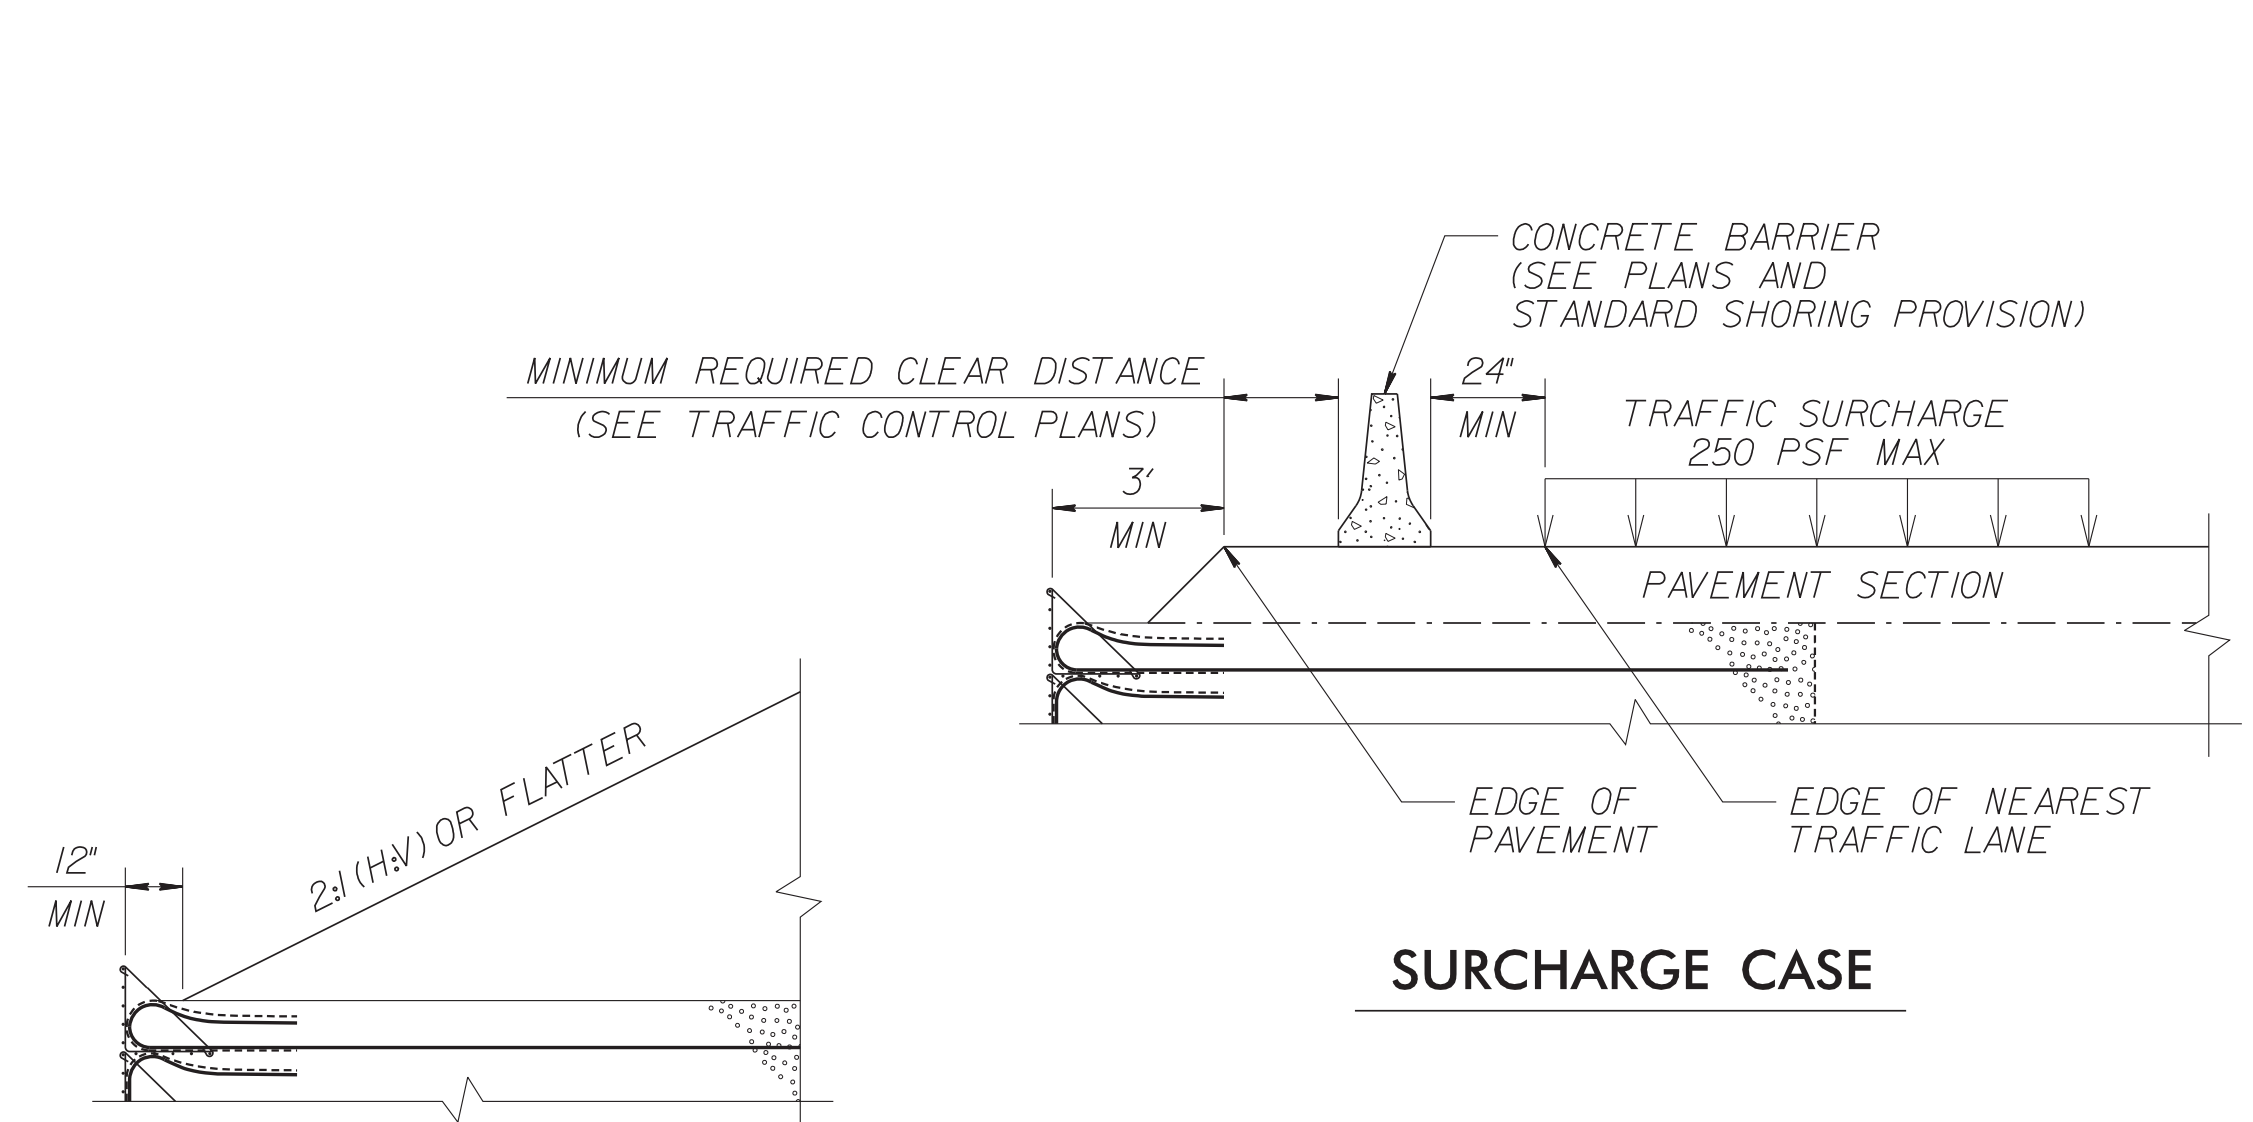

 NORTH CAROLINA DEPARTMENT OF TRANSPORTATION DIVISION OF HIGHWAYS GEOTECHNICAL ENGINEERING UNIT	STANDARD DETAIL NO. 1801.02
	STANDARD TEMPORARY WALL SHEET 1 OF 3 DATE: 11-19-13