
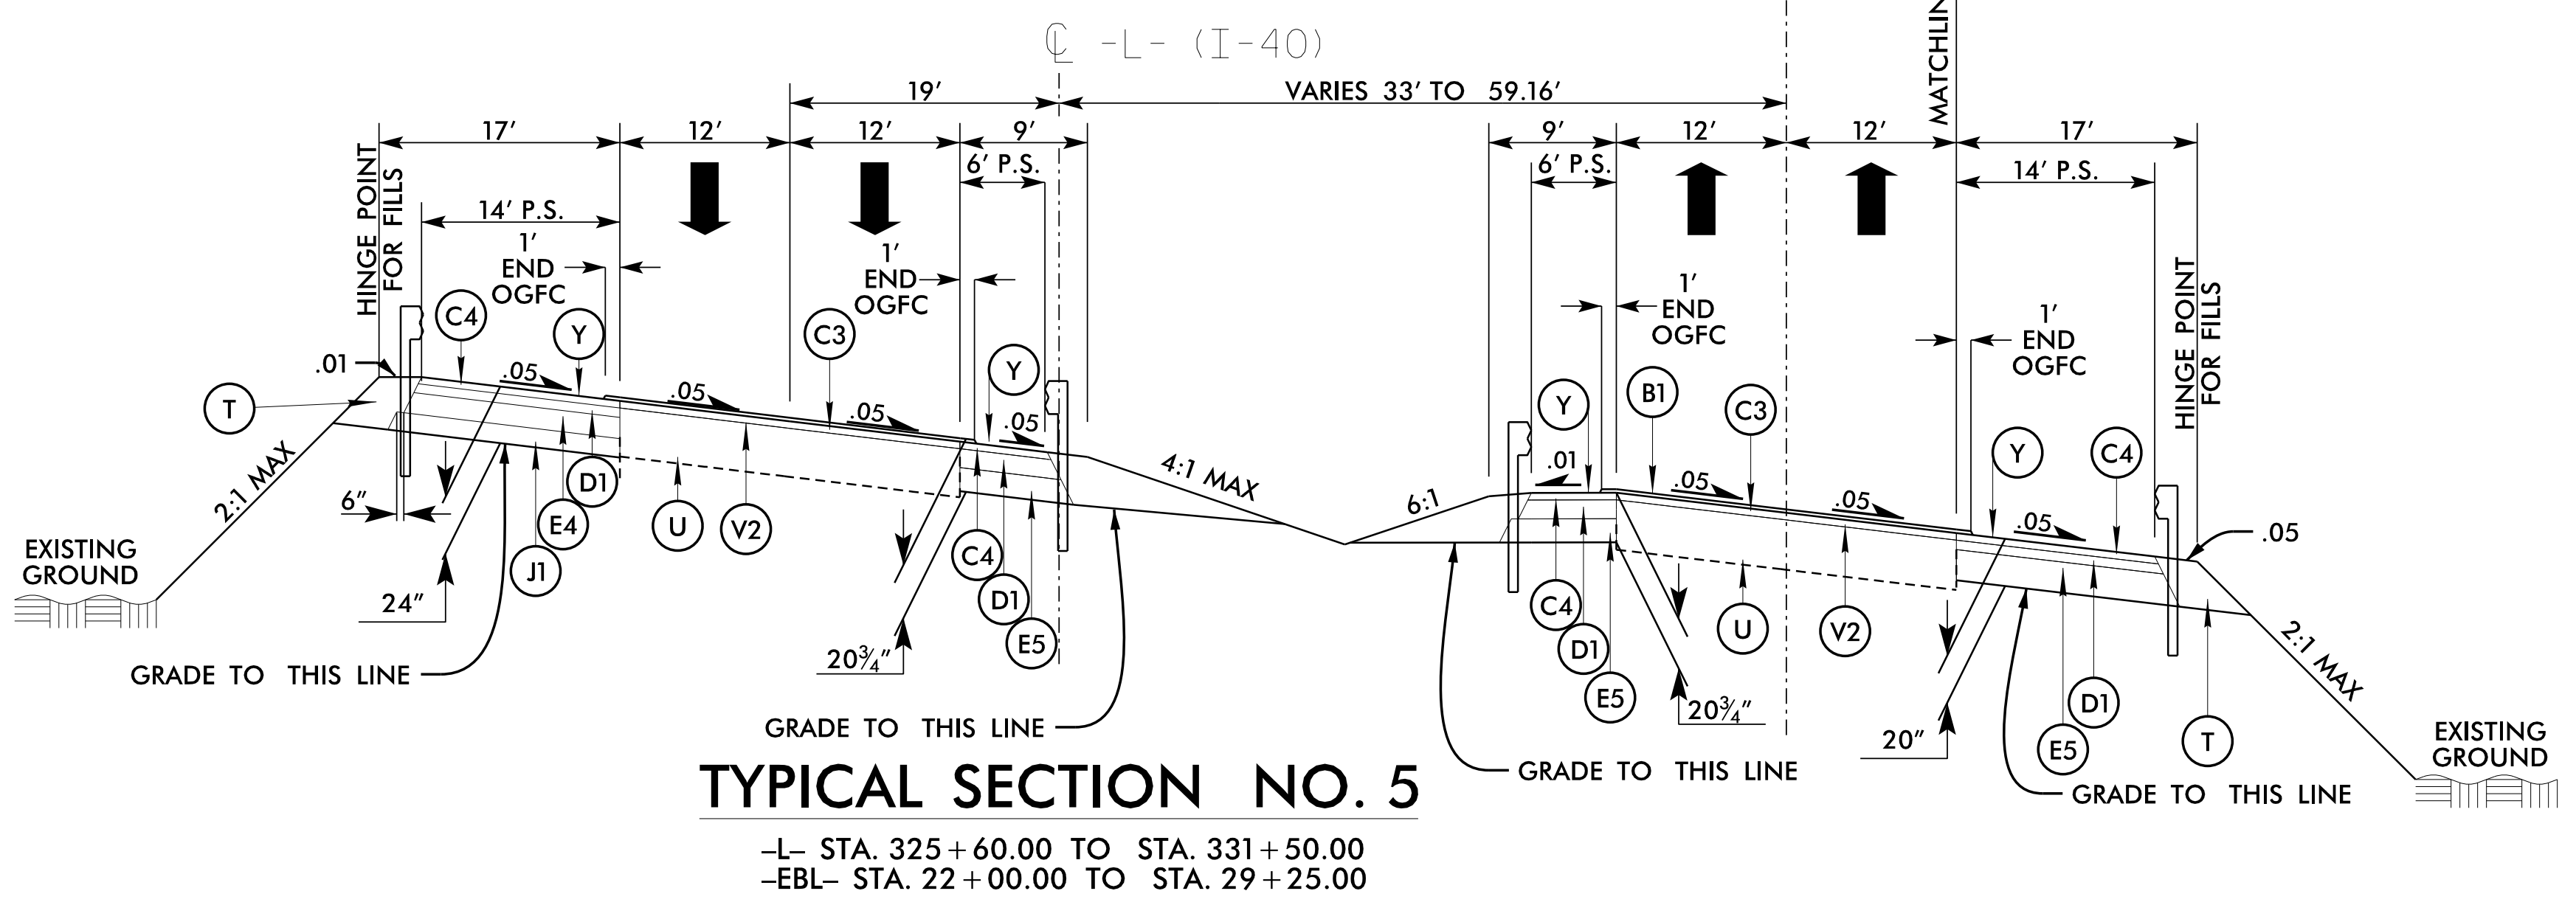
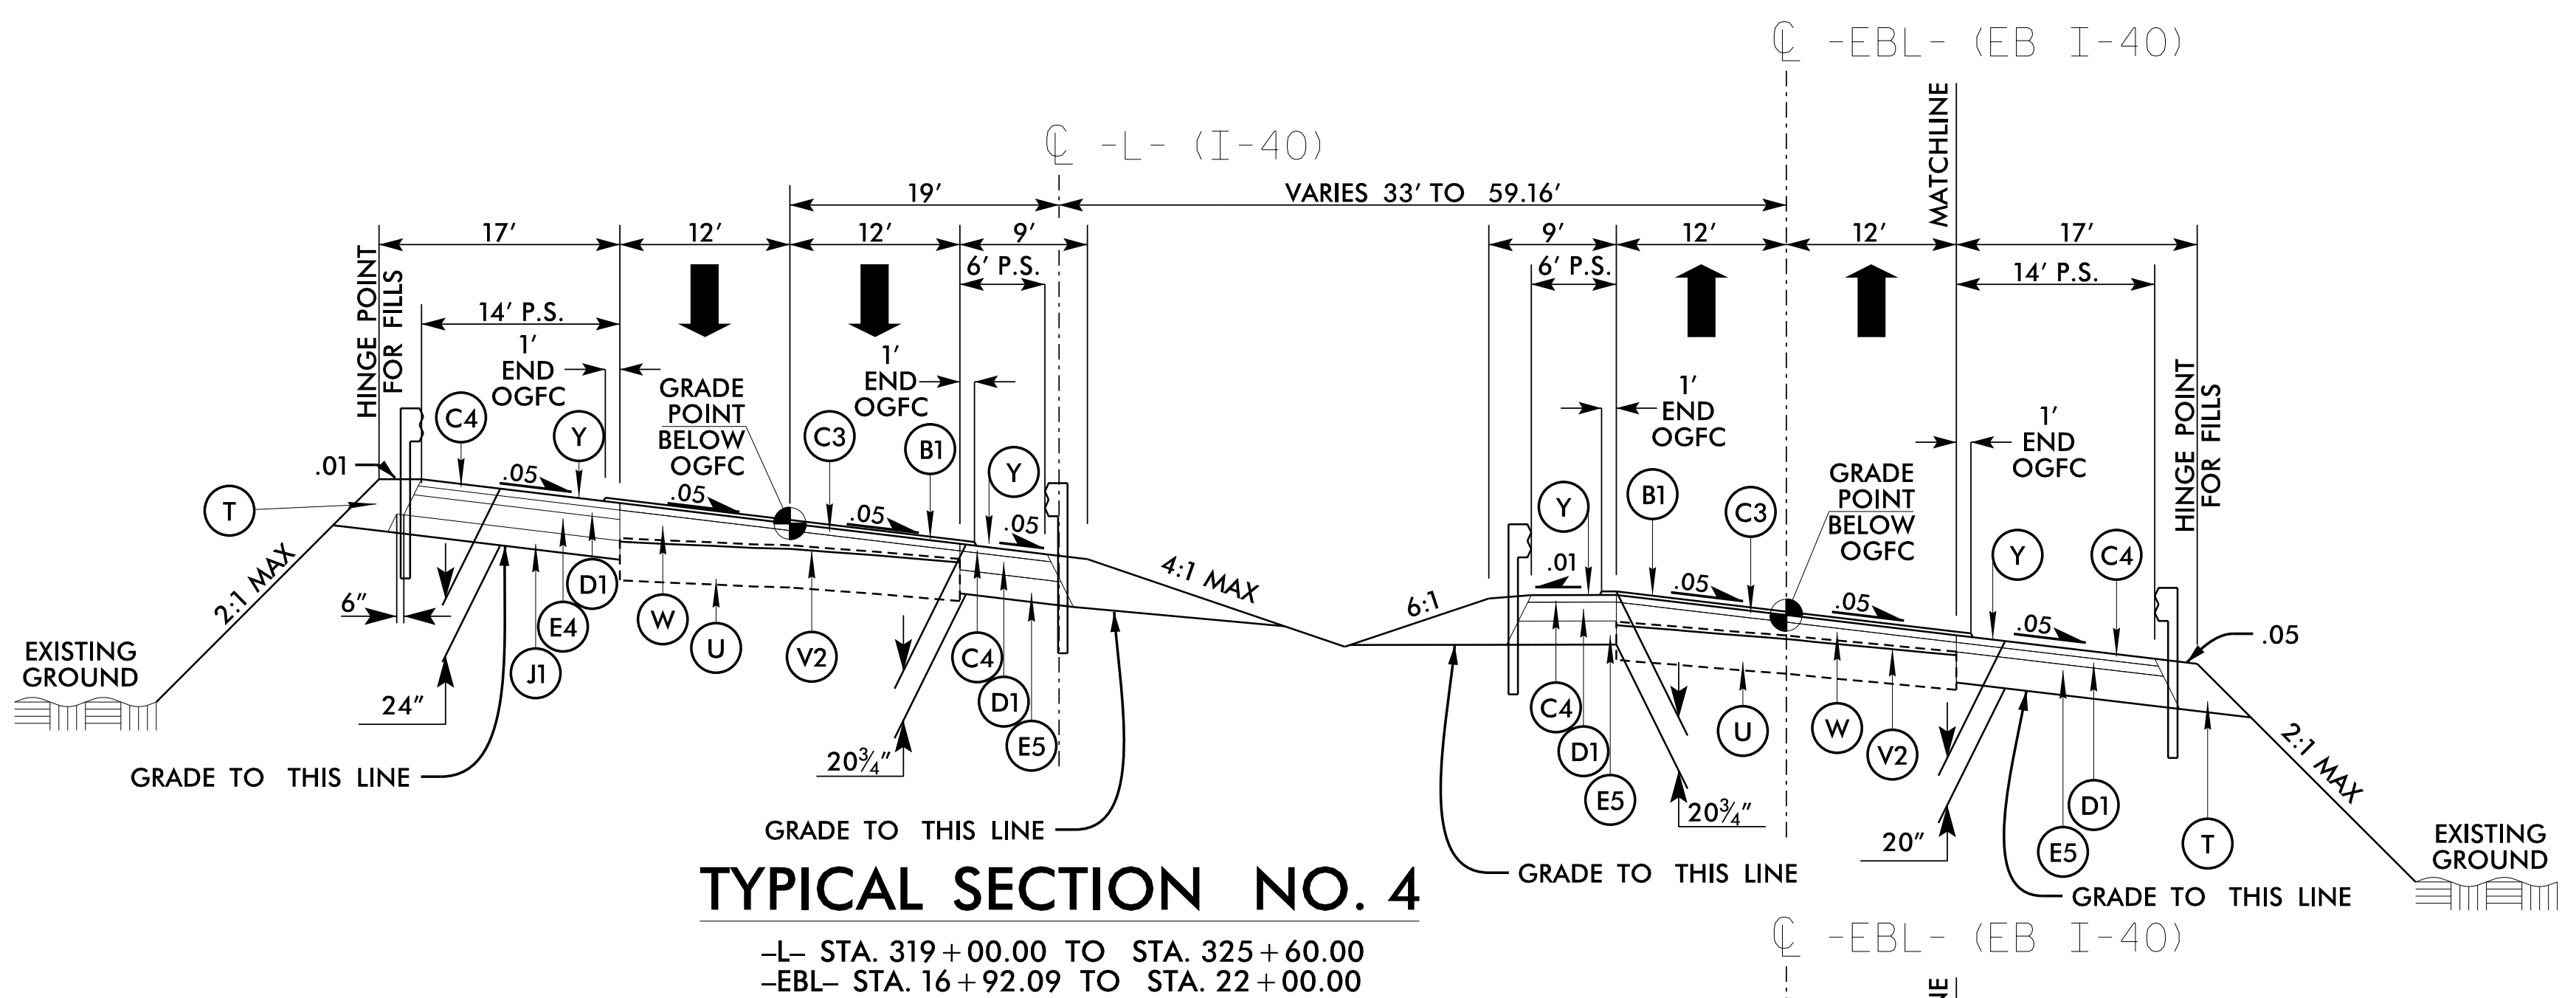


PROJECT REFERENCE NO. <i>HB-0002</i>	SHEET NO. <i>2A-3</i>
ROADWAY DESIGN ENGINEER <i>Matthew C. Beal</i>	PAVEMENT DESIGN ENGINEER <i>Joseph T. Holliday</i>
1223 Jones Franklin Rd. Raleigh, N.C. 27606 License No. F-0377 Bus: 919 851 8077 Fax: 919 851 8107	
TRANSPORTATION PLANNING/DESIGN - BRIDGE/STRUCTURE DESIGN CIVIL/SITE DESIGN - GIS/GPS - CONSTRUCTION OBSERVATION	
DOCUMENT NOT CONSIDERED FINAL UNLESS ALL SIGNATURES COMPLETED	

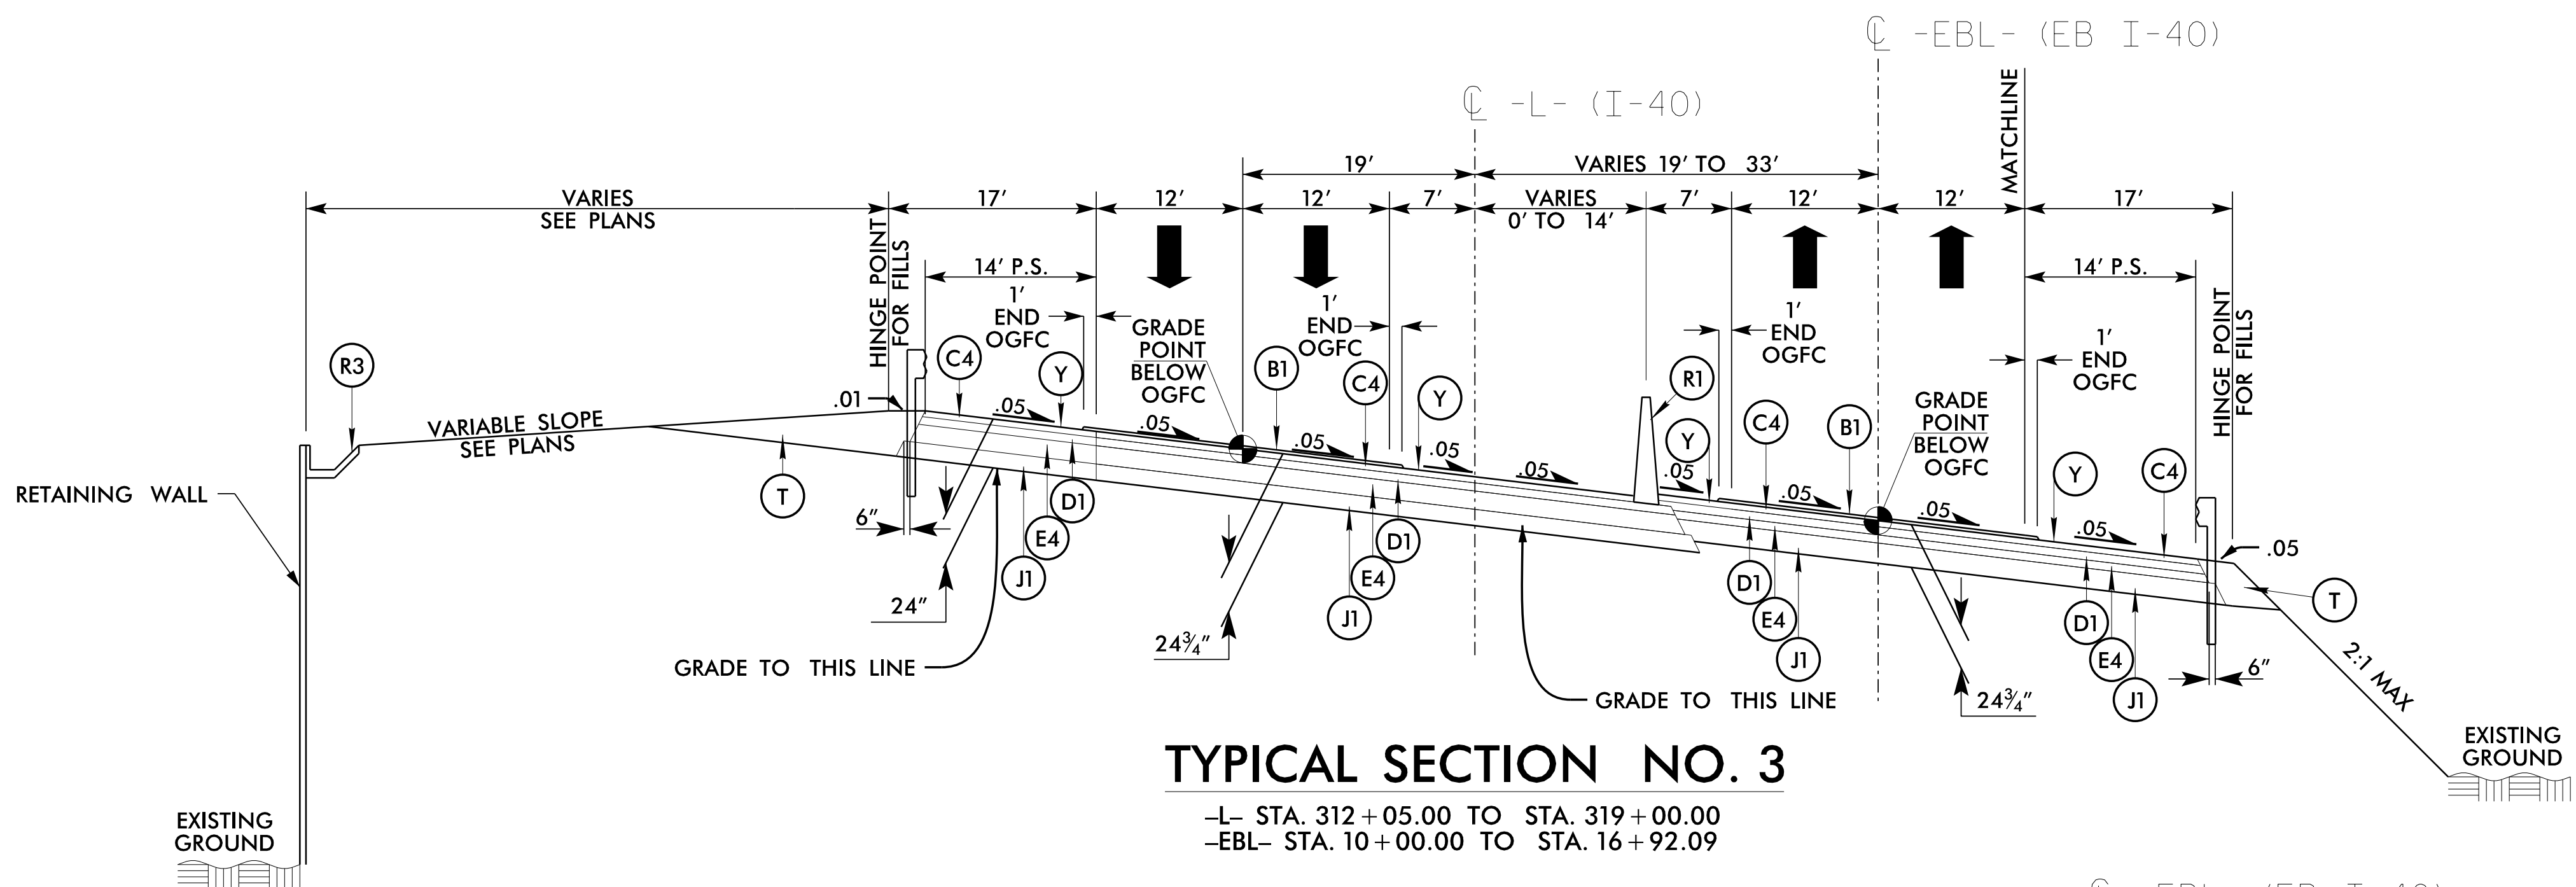

PAVEMENT SCHEDULE	
B1	3/4" OGAFC TYPE FC-1 MOD
C1	3" S9.5B
C2	VAR. S9.5B
C3	1 1/2" S9.5D
C4	3" S9.5D
C5	VAR. S9.5D
D1	4" I19.5C
D2	VAR. I19.0C
E1	4" B25.0C
E2	4 1/2" B25.0C
E3	5" B25.0C
E4	9" B25.0C
E5	13" B25.0C
E6	VAR. B25.0C
J1	8" ABC
R1	SSCB
R2	RCB-SINGLE FACED
R3	CONC. DITCH
R4	CONC. COVER
R5	SBG
T	EARTH MATERIAL
U	EXIST. PAVEMENT
V1	1 1/2" MILLING
V2	2 1/4" MILLING
W	WEDGING
Y	MILLED RUMBLE STRIPS