RETAINING Wall ._____


OFFSET SURCHARGE TEMPORARY WALL 1 FT FROM THE EDGE OF THE CULVERT FOOTING.


APPROXIMATE LIMITS OF SURCHARGE TEMPORARY WALL. LIMITS OF TEMPORARY WALL TO BE DETERMINED BY WALL CONTRACTOR.

OFFSET SURCHARGE TEMPORARY WALL 1 FT FROM THE EDGE OF THE CULVERT FOOTING.

APPROXIMATE LIMITS OF SURCHARGE_ TEMPORARY WALL. LIMITS OF TEMPORARY WALL TO BE DETERMINED BY WALL CON<u>IRACTOR.</u>

PREPARED BY: MHS	DATE: 12/23
REVIEWED BY: SCC	DATE: 12/23

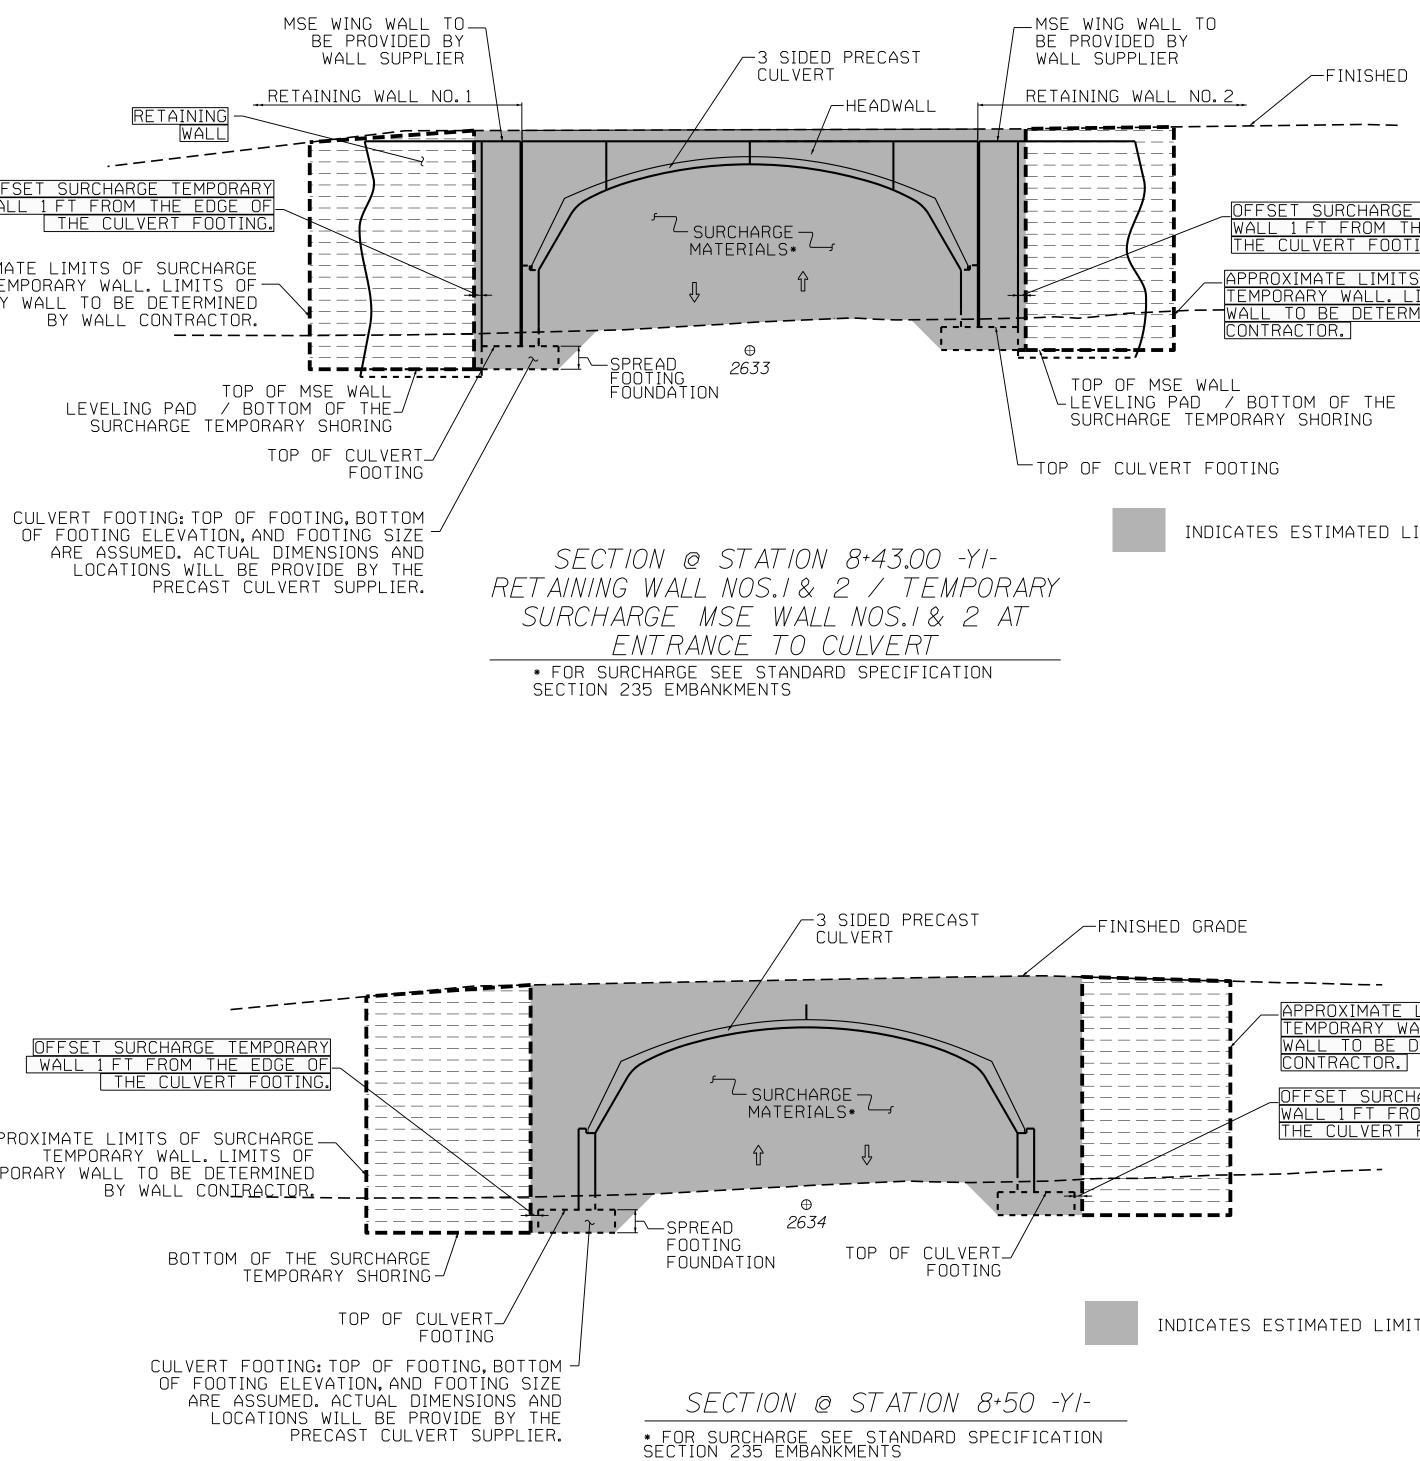

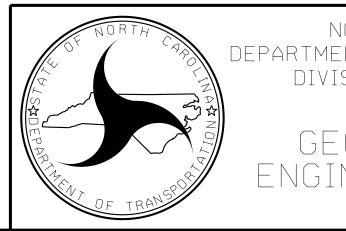

	PROJECT REFERENCE NO.	SHEET NO.
	HB-ØØØ2	2G-2
	GEOTECHNICAL ENGINEER	ENGINEER
	FESS 101	
	SEAL Ø28893	
	NG INE CONTRACTOR	
	DocuSigned by:	
	Mil M. from 03/06/2024 C447682092314CC	
GRADE		ED FINAL
	UNLESS ALL SIGNATURES CO	
TEMPORARY HE EDGE OF ING.		
S OF SURCHARGE		
<u>_IMITS OF TEMPORARY</u> MINED BY WALL		
IMITS ON SURCHARGE		
LIMITS OF SURCHARGE All. LIMITS OF TEMPORARY Determined by Wall		
DETERMINED BY WALL		
HARGE TEMPORARY		
OM THE EDGE OF Footing.		
TS ON SURCHARGE		
NORTH CAROLINA	SURCHARGE	-
ENT OF TRANSPORTATION Ision of highways	CROSS SECTI	
	STAGE 1	
EOTECHNICAL	REVISIONS	
	NO. BY DATE NO.	BY DATE
	1 MHS 2/24 3	

4