



**A1**  
05C | 19  
STA. 309+50 -L-  
CUT SECTION

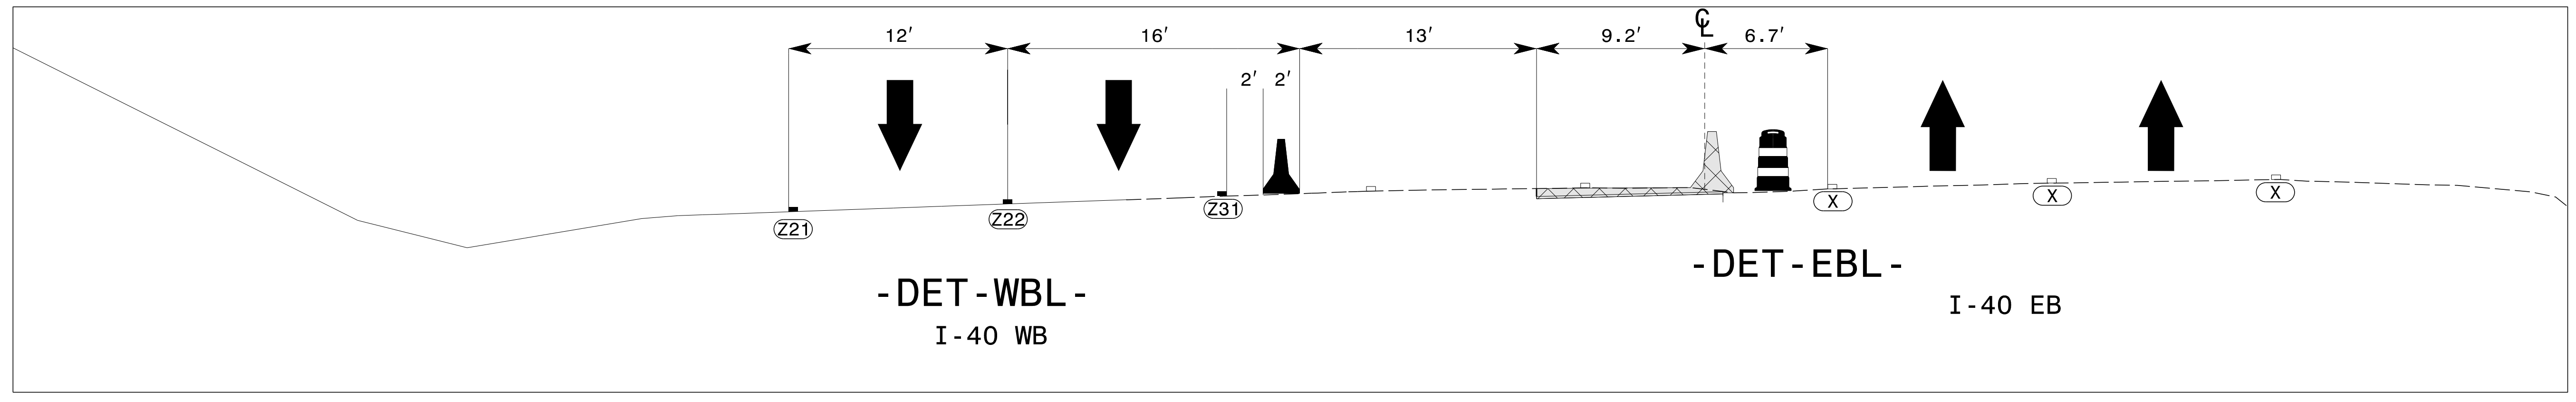

**A2**  
08 | 19  
STA. 309+50 -L-  
CUT SECTION

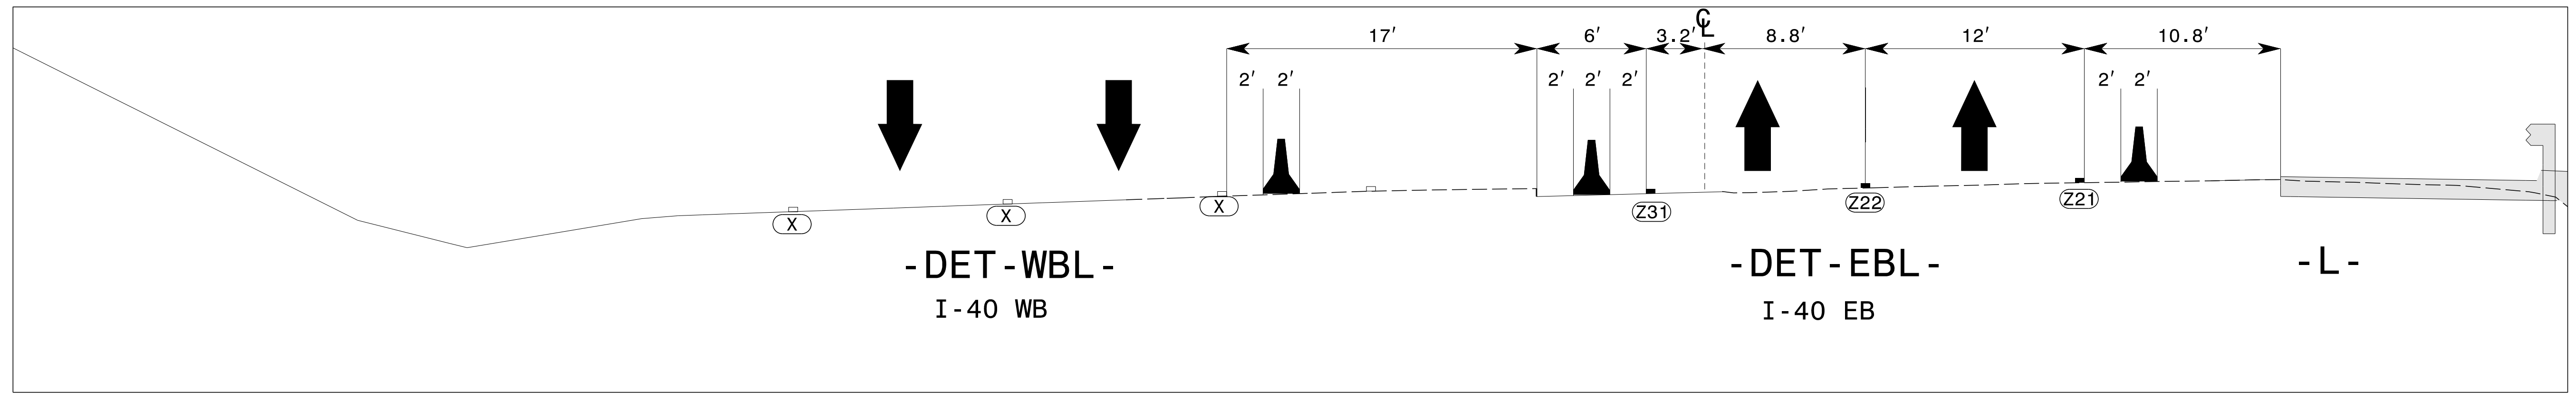

**A3**  
11 | 19  
STA. 309+50 -L-  
CUT SECTION

3/26/2024  
 \\wei-fs01\projects\2021\2147.07\_HB-0002\Traffic\Traffic\Pre-Let\Plan\WZTC\_AR\HB-0002\_TMP\_19\_TCS\_A1.dgn  
 User: AHayes

1223 Jones Franklin Rd.  
Raleigh, N.C. 27606  
License No. F-0377  
Bus: 919 851 8077  
Fax: 919 851 8107

TRANSPORTATION PLANNING/DESIGN - BRIDGE/STRUCTURE DESIGN  
CIVIL/SITE DESIGN - GIS/GPS - CONSTRUCTION OBSERVATION

APPROVED: *Greg S. Purvis*  
DATE: 3/26/2024

**DOCUMENT NOT CONSIDERED FINAL  
UNLESS ALL SIGNATURES COMPLETED**

TEMPORARY CUT SECTION 'A'