
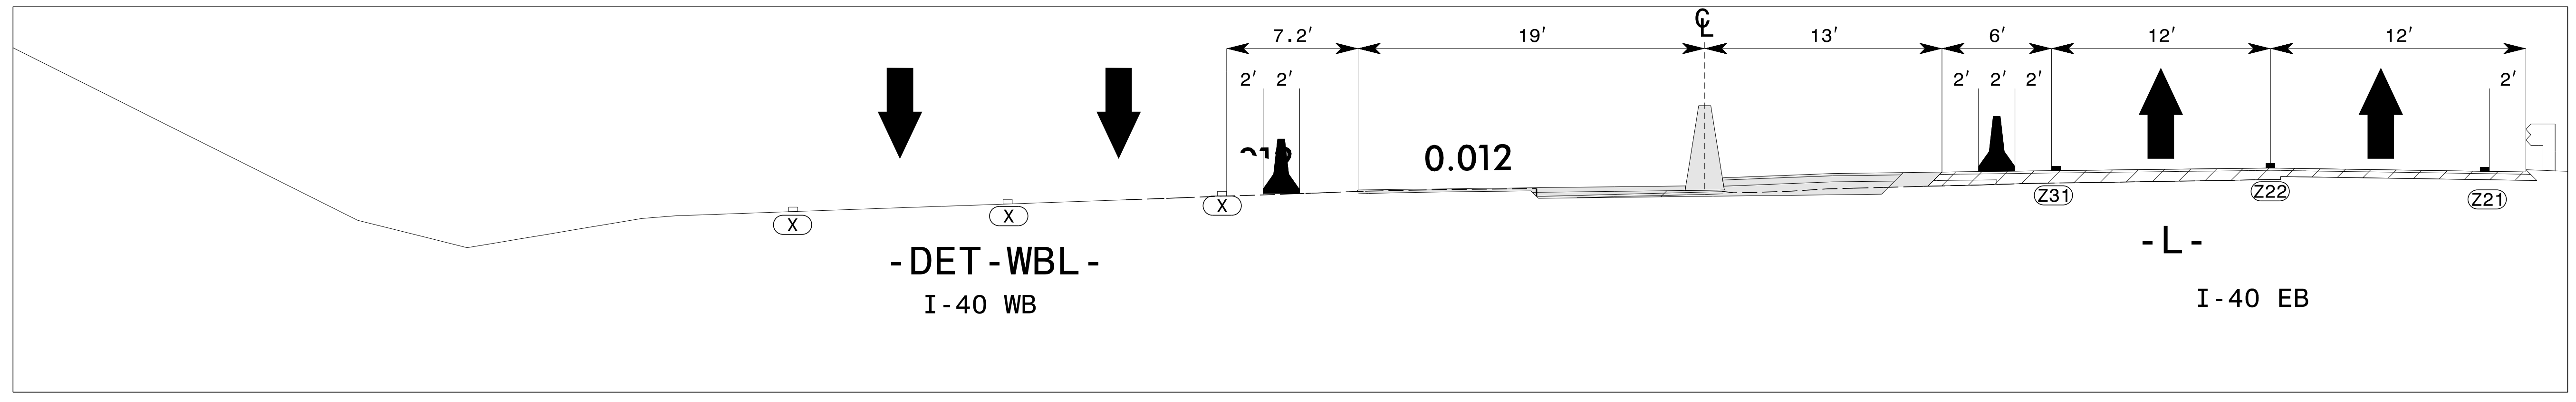
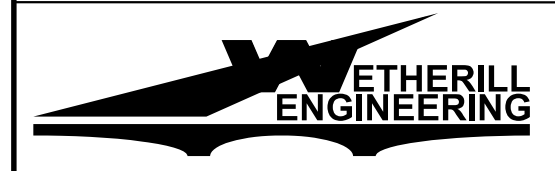



PROJ. REFERENCE NO.	SHEET NO.
HB-0002	TMP-20

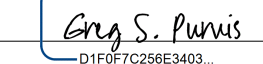

A4
STA. 309+50 -L-  
CUT SECTION

3/26/2024  
 \\wei-fs01\projects\2021\2147.07\_HB-0002\Traffic\Traffic\Design\Pre-Let\Plan\WZTC\_AR\HB-0002\_TMP\_20\_TCS\_A2.dgn  
 User: AHayes

 <p>1223 Jones Franklin Rd. Raleigh, N.C. 27606 License No. F-0377 Bus: 919 851 8077 Fax: 919 851 8107</p> <p style="font-size: small;">TRANSPORTATION PLANNING/DESIGN - BRIDGE/STRUCTURE DESIGN CIVIL/SITE DESIGN - GIS/GPS - CONSTRUCTION OBSERVATION</p>	<p>APPROVED: </p> <p>DATE: 3/26/2024</p> <div style="border: 1px solid black; border-radius: 50%; padding: 5px; text-align: center;"> <p style="font-size: x-small;">NORTH CAROLINA PROFESSIONAL SEAL 22999 ENGINEER GREG S. PURVIS</p> </div> <p style="font-size: x-small; text-align: center;"><b>DOCUMENT NOT CONSIDERED FINAL UNLESS ALL SIGNATURES COMPLETED</b></p>		<p>TEMPORARY CUT SECTION 'A'</p>
--	---	---	----------------------------------