



B1
05C | 21
STA. 311+00 -L-
CUT SECTION

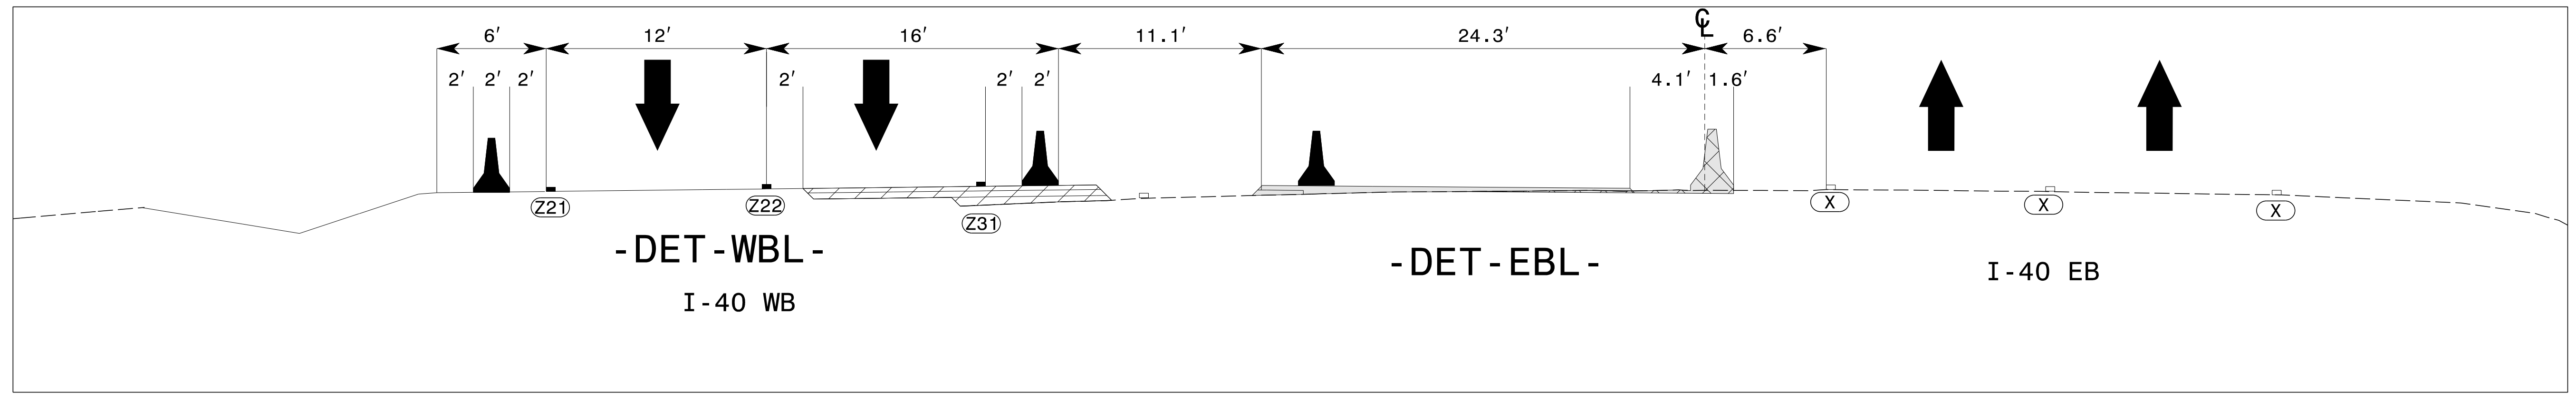

B2
08 | 21
STA. 311+00 -L-
CUT SECTION

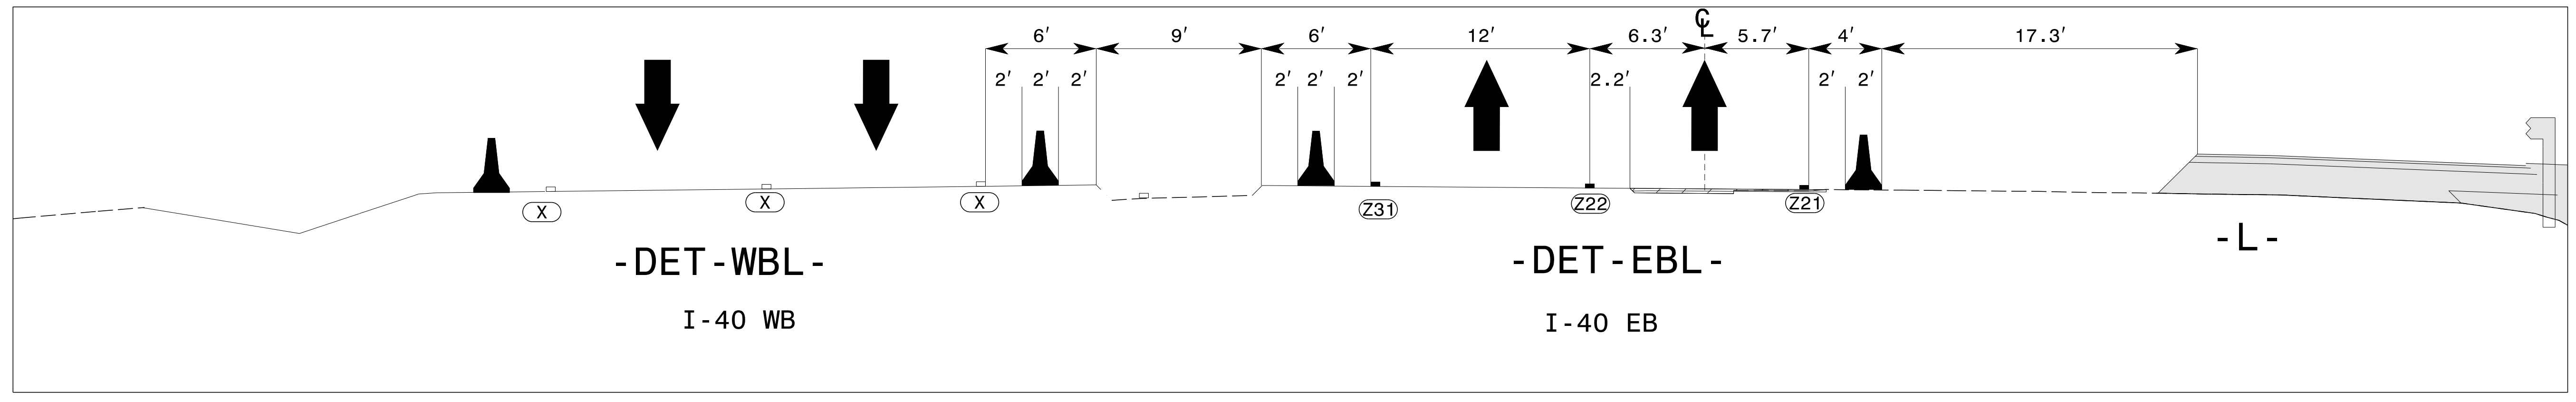

B3
11 | 21
STA. 311+00 -L-
CUT SECTION

3/26/2024
 \\wei-fs01\projects\2021\2147.07_HB-0002\Traffic\Traffic\Design\Pre-Let\Plan\WZTC_AR\HB-0002_TMP-21_TCS_Bk.dgn
 User: AHayes

1223 Jones Franklin Rd.
Raleigh, N.C. 27606
License No. F-0377
Bus: 919 851 8077
Fax: 919 851 8107

TRANSPORTATION PLANNING/DESIGN - BRIDGE/STRUCTURE DESIGN
CIVIL/SITE DESIGN - GIS/GPS - CONSTRUCTION OBSERVATION

APPROVED: *Greg S. Purvis*
DATE: 3/26/2024

**DOCUMENT NOT CONSIDERED FINAL
UNLESS ALL SIGNATURES COMPLETED**

DIVISION OF HIGHWAYS
STATE OF NORTH CAROLINA
DEPARTMENT OF TRANSPORTATION
WORK ZONE TRAFFIC CONTROL

TEMPORARY CUT SECTION 'B'