


B4
14 | 22
STA. 311+00 -L-
CUT SECTION

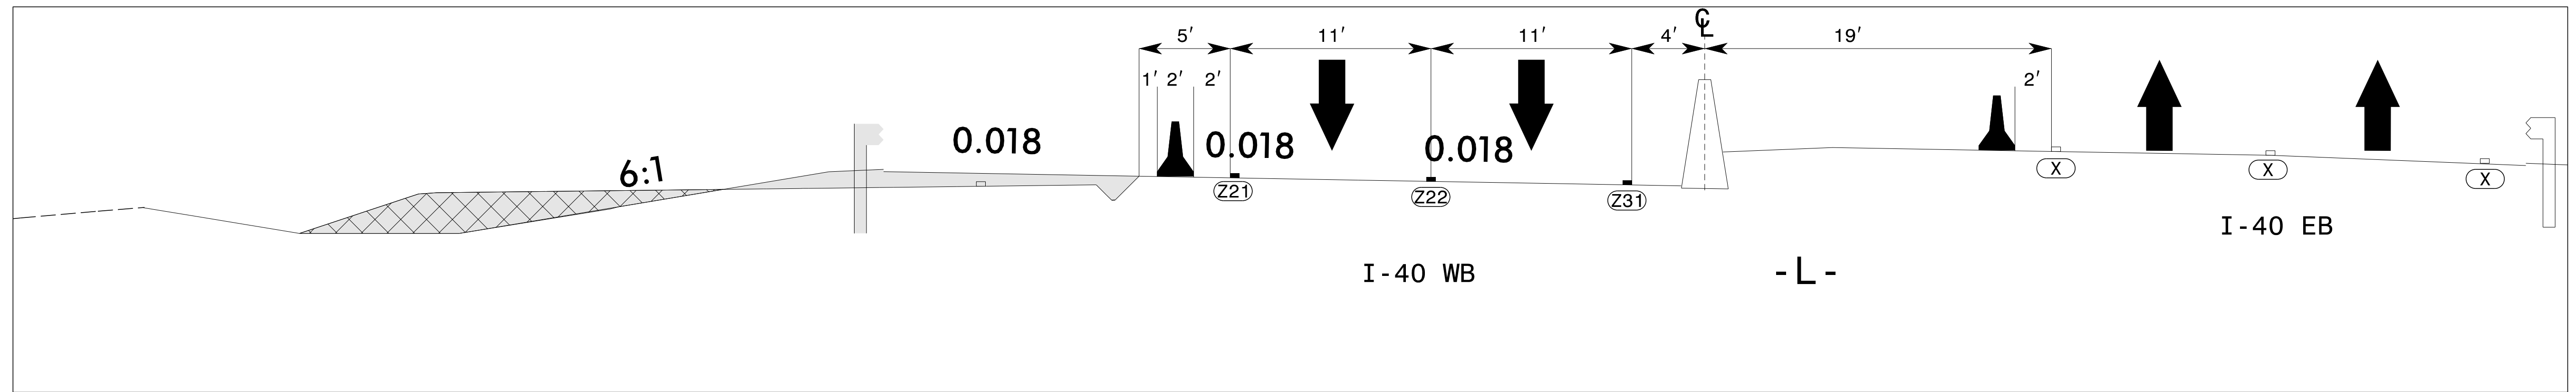

B5
17 | 22
STA. 311+00 -L-
CUT SECTION

3/26/2024
 \\wei-fs01\projects\2021\2147.07_HB-0002\Traffic\Traffic\Design\Pre-Let\Plan\WZTC_AR\HB-0002_TMP-22_TCS_B2.dgn
 User: AHayes

1223 Jones Franklin Rd.
 Raleigh, N.C. 27606
 License No. F-0377
 Bus: 919 851 8077
 Fax: 919 851 8107

APPROVED:
 DATE: 3/26/2024

**DOCUMENT NOT CONSIDERED FINAL
UNLESS ALL SIGNATURES COMPLETED**

TEMPORARY CUT SECTION 'B'