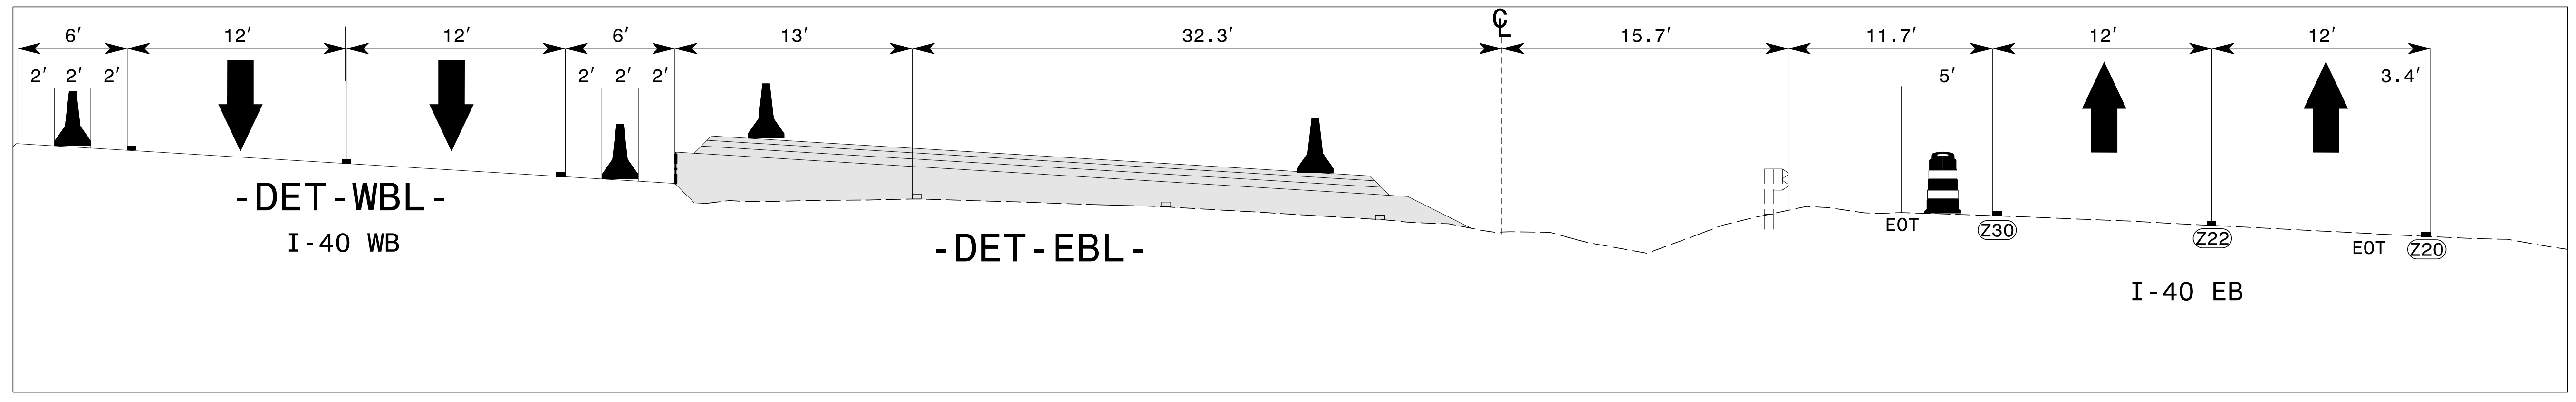
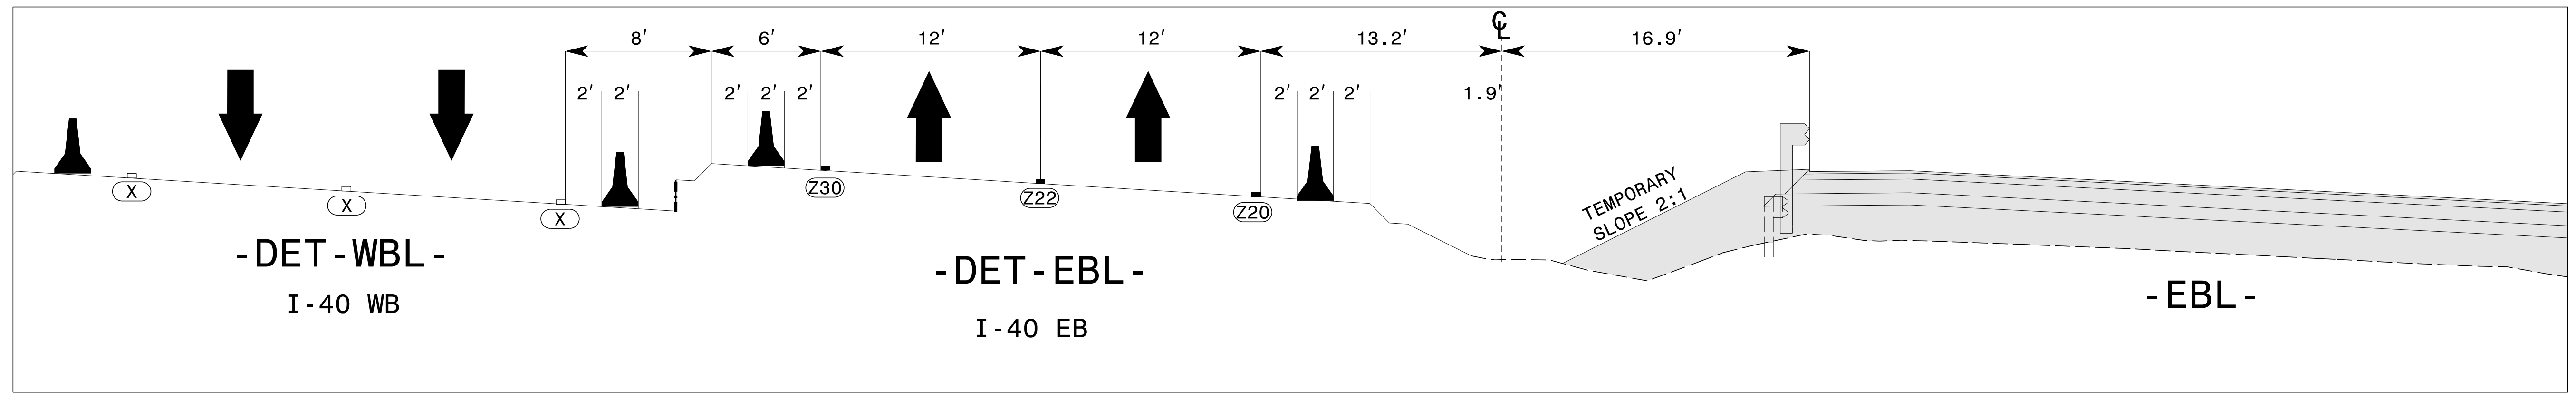


**F1**  
05C | 27  
STA. 319+50 -L-  
CUT SECTION

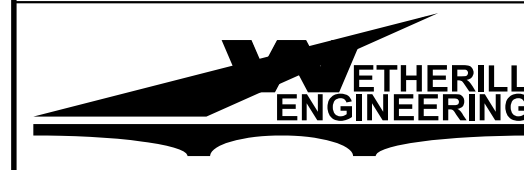


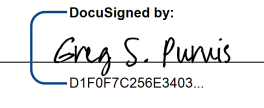
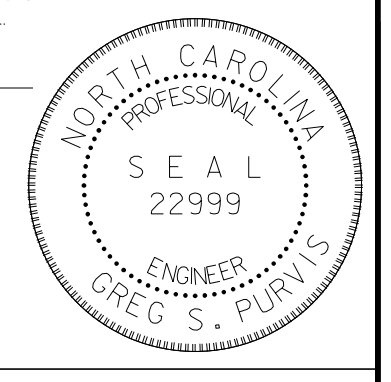
**F2**  
08 | 27  
STA. 319+50 -L-  
CUT SECTION

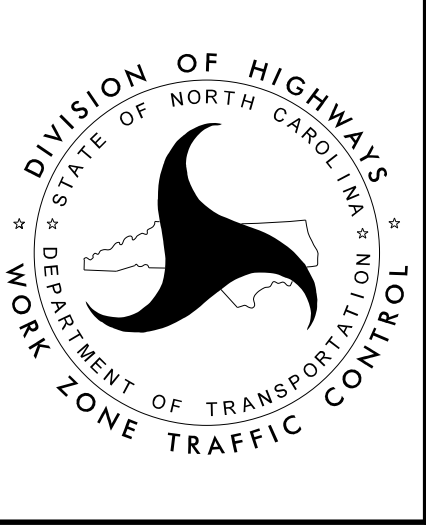


**F3**  
11 | 27  
STA. 319+50 -L-  
CUT SECTION

3/26/2024  
 \\wei-fs01\projects\2021\2147.07\_HB-0002\Traffic\Traffic\Design\Pre-Let\Plan\WZTC\_AR\HB-0002\_TMP-27\_TCS\_F1.dgn  
 User: AHayes


**WETHERILL ENGINEERING**  
 1223 Jones Franklin Rd.  
 Raleigh, N.C. 27606  
 License No. F-0377  
 Bus: 919 851 8077  
 Fax: 919 851 8107  
 TRANSPORTATION PLANNING/DESIGN - BRIDGE/STRUCTURE DESIGN  
 CIVIL/SITE DESIGN - GIS/GPS - CONSTRUCTION OBSERVATION

APPROVED:   
 DATE: 3/26/2024  
  
**DOCUMENT NOT CONSIDERED FINAL  
 UNLESS ALL SIGNATURES COMPLETED**

  
 DIVISION OF HIGHWAYS  
 STATE OF NORTH CAROLINA  
 DEPARTMENT OF TRANSPORTATION  
 WORK ZONE TRAFFIC CONTROL

TEMPORARY CUT SECTION 'F'