



**G1**  
05C | 29  
STA. 322+50 -L-  
CUT SECTION

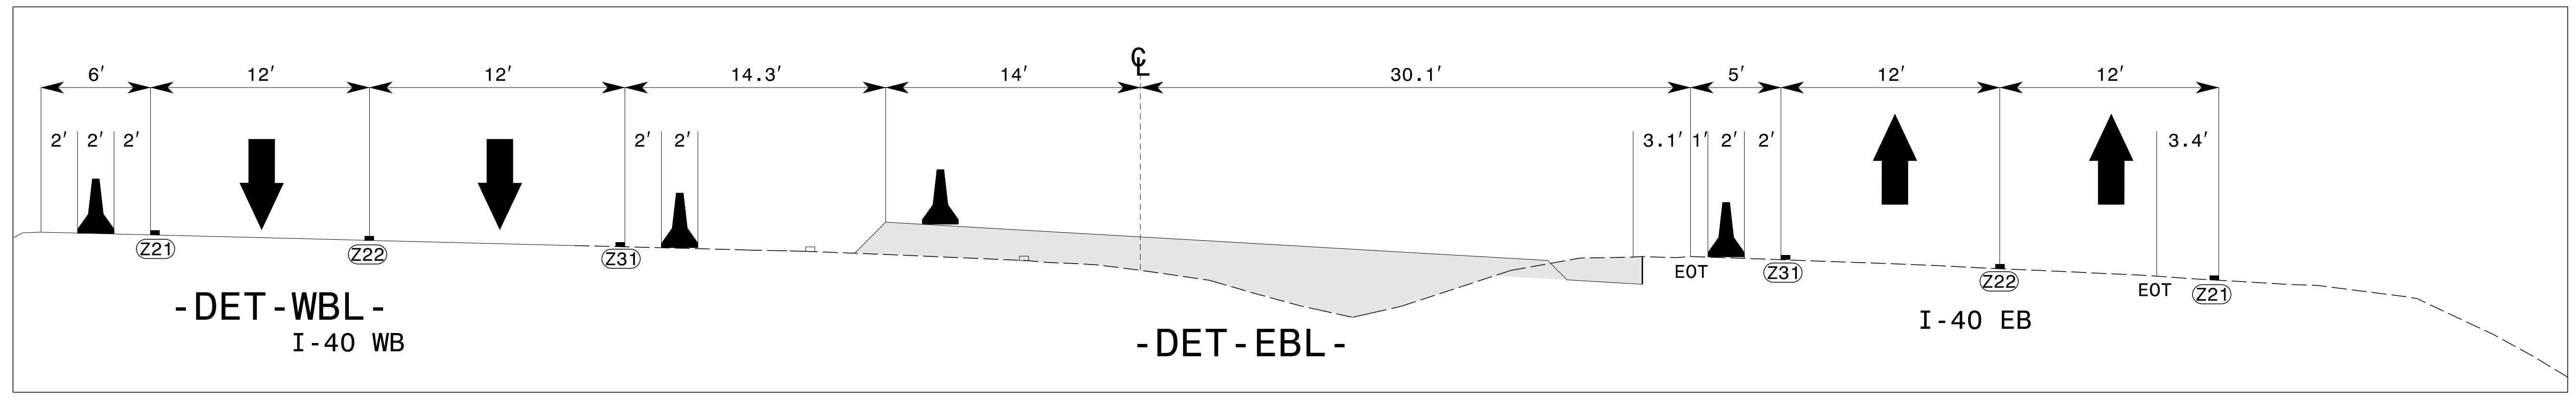

**G2**  
08 | 29  
STA. 322+50 -L-  
CUT SECTION

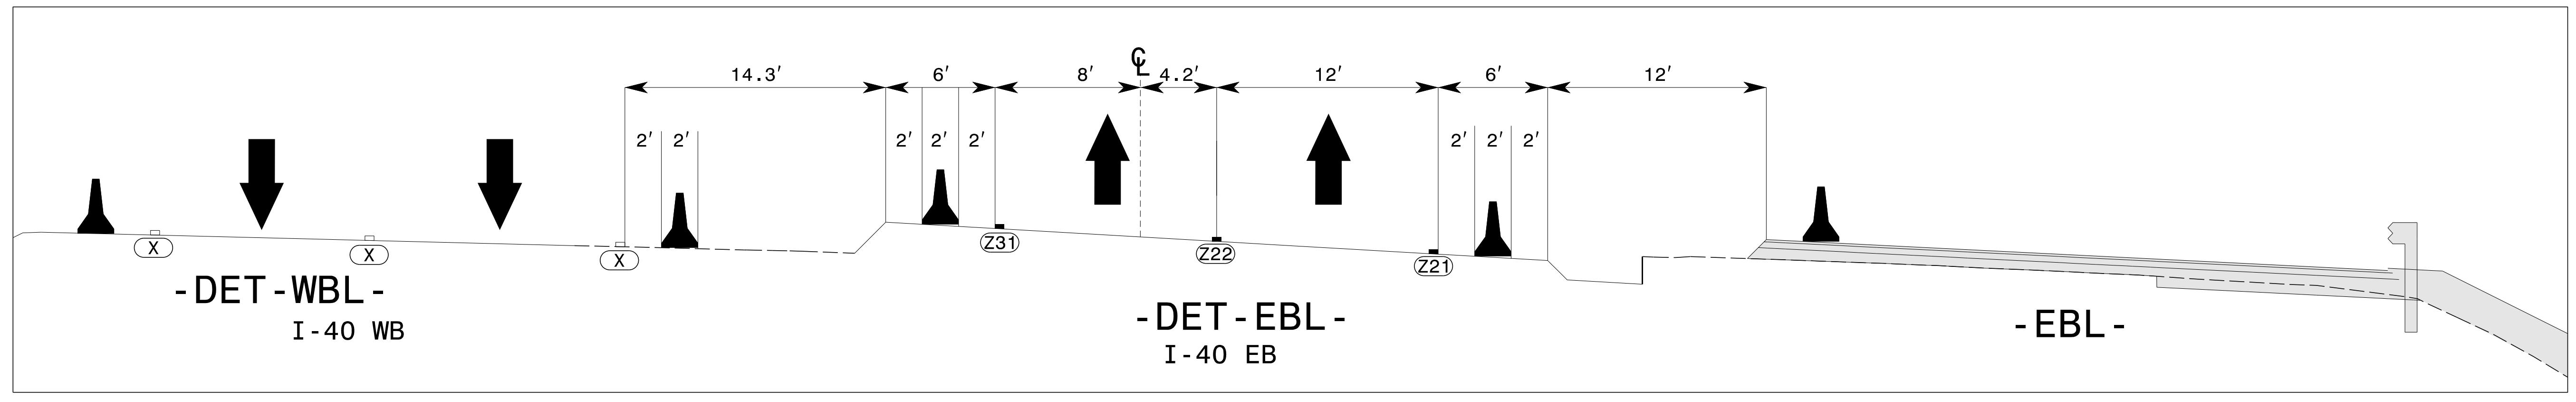

**G3**  
11 | 29  
STA. 322+50 -L-  
CUT SECTION

3/26/2024 \\wei-fs01\projects\2021\2147.07\_HB-0002\Traffic\Traffic\Pre-LeftPlan\WZTC\_AR\HB-0002\_TMP\_29\_TCS\_G1.dgn User:AHayes

**ETHERILL ENGINEERING**  
1223 Jones Franklin Rd.  
Raleigh, N.C. 27606  
License No. F-0377  
Bus: 919 851 8077  
Fax: 919 851 8107

TRANSPORTATION PLANNING/DESIGN - BRIDGE/STRUCTURE DESIGN  
CIVIL/SITE DESIGN - GIS/GPS - CONSTRUCTION OBSERVATION

APPROVED: *Greg S. Purvis*  
DATE: 3/26/2024

**NORTH CAROLINA PROFESSIONAL SEAL**  
ENGINEER  
GREG S. PURVIS

**DOCUMENT NOT CONSIDERED FINAL UNLESS ALL SIGNATURES COMPLETED**



**TEMPORARY CUT SECTION 'G'**