



H1
06C | 31
STA. 327+00 -L-
CUT SECTION

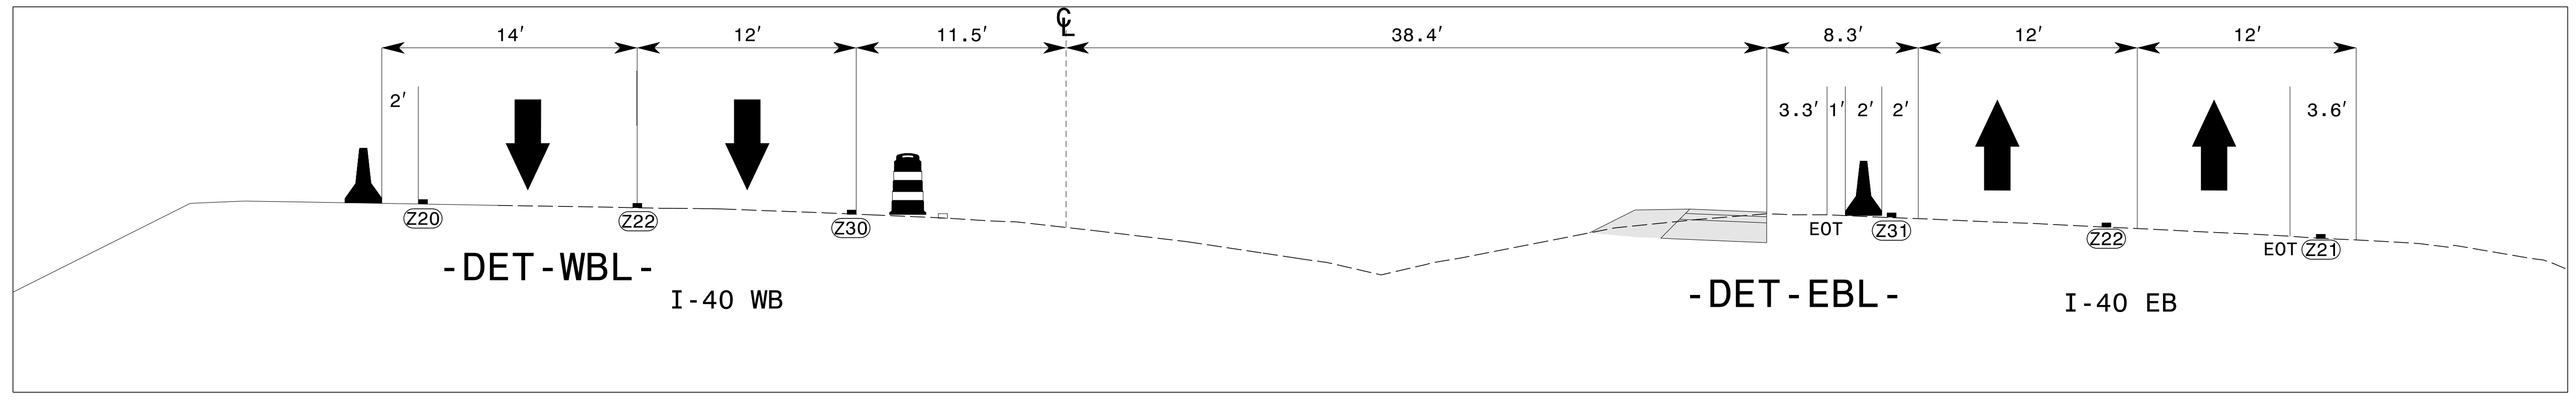

H2
09 | 31
STA. 327+00 -L-
CUT SECTION

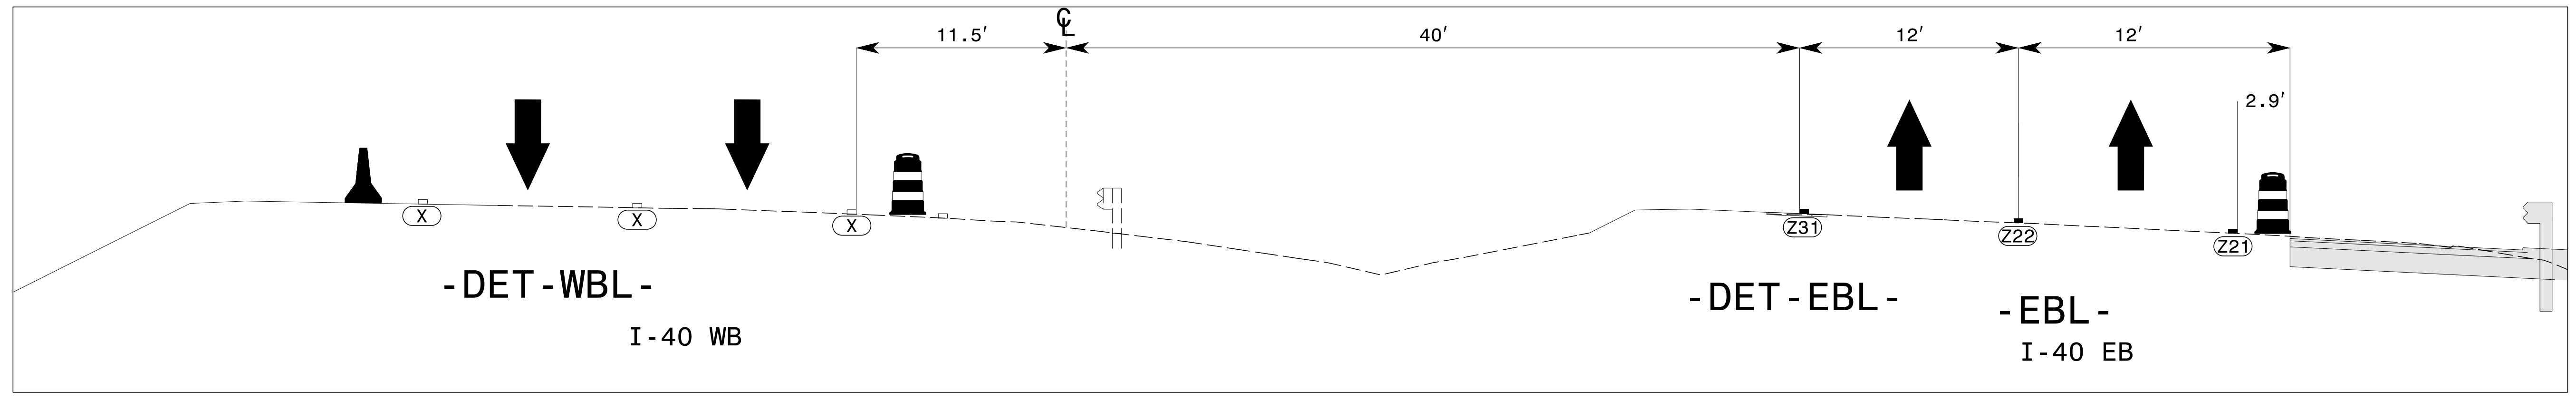

H3
12 | 31
STA. 327+00 -L-
CUT SECTION

3/26/2024 \\wei-f501\projects\2021\2147.07_HB-0002\Traffic\Traffic Design\Pre-Let\Plan\WZTC_AR\HB-0002_TMP_31_TCS_H1.dgn User:AHayes

ETHERILL ENGINEERING
1223 Jones Franklin Rd.
Raleigh, N.C. 27606
License No. F-0377
Bus: 919 851 8077
Fax: 919 851 8107

TRANSPORTATION PLANNING/DESIGN - BRIDGE/STRUCTURE DESIGN
CIVIL/SITE DESIGN - GIS/GPS - CONSTRUCTION OBSERVATION

APPROVED: *Greg S. Purvis*
DATE: 3/26/2024

NORTH CAROLINA PROFESSIONAL SEAL
ENGINEER
GREG S. PURVIS

**DOCUMENT NOT CONSIDERED FINAL
UNLESS ALL SIGNATURES COMPLETED**



TEMPORARY CUT SECTION 'H'